




DUCKWOOD P.U.D.  
IN PART OF SECTION 36, TOWNSHIP 38 SOUTH, RANGE 41 EAST  
MARTIN COUNTY, FLORIDA

GEE & JENSON  
ENGINEERS - ARCHITECTS - PLANNERS, INC.  
WEST PALM BEACH, FLORIDA  
APRIL 1985

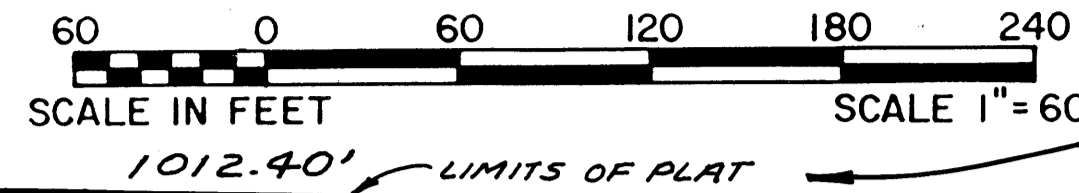

I, Louise V. Isaacs, Clerk of the Circuit Court of Martin County, Florida, hereby certify that this plat was filed for record in Plat Book 10, Pages 9, Martin County, Florida Public Records, this day of 1985 A.D.

LOUISE V. ISAACS, CLERK  
CIRCUIT COURT  
MARTIN COUNTY, FLORIDA  
FILE NO. \_\_\_\_\_  
BY: \_\_\_\_\_  
Deputy Clerk

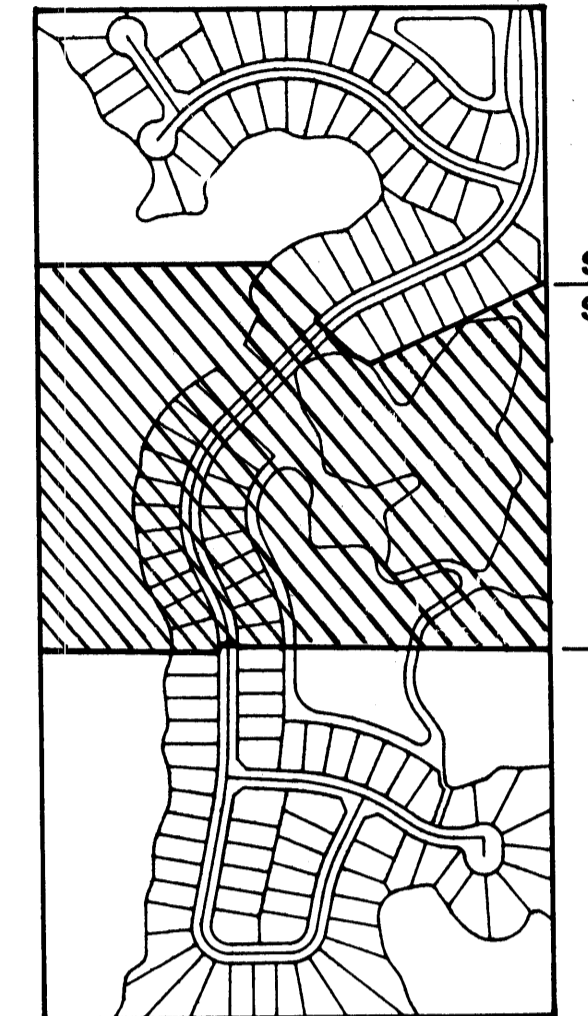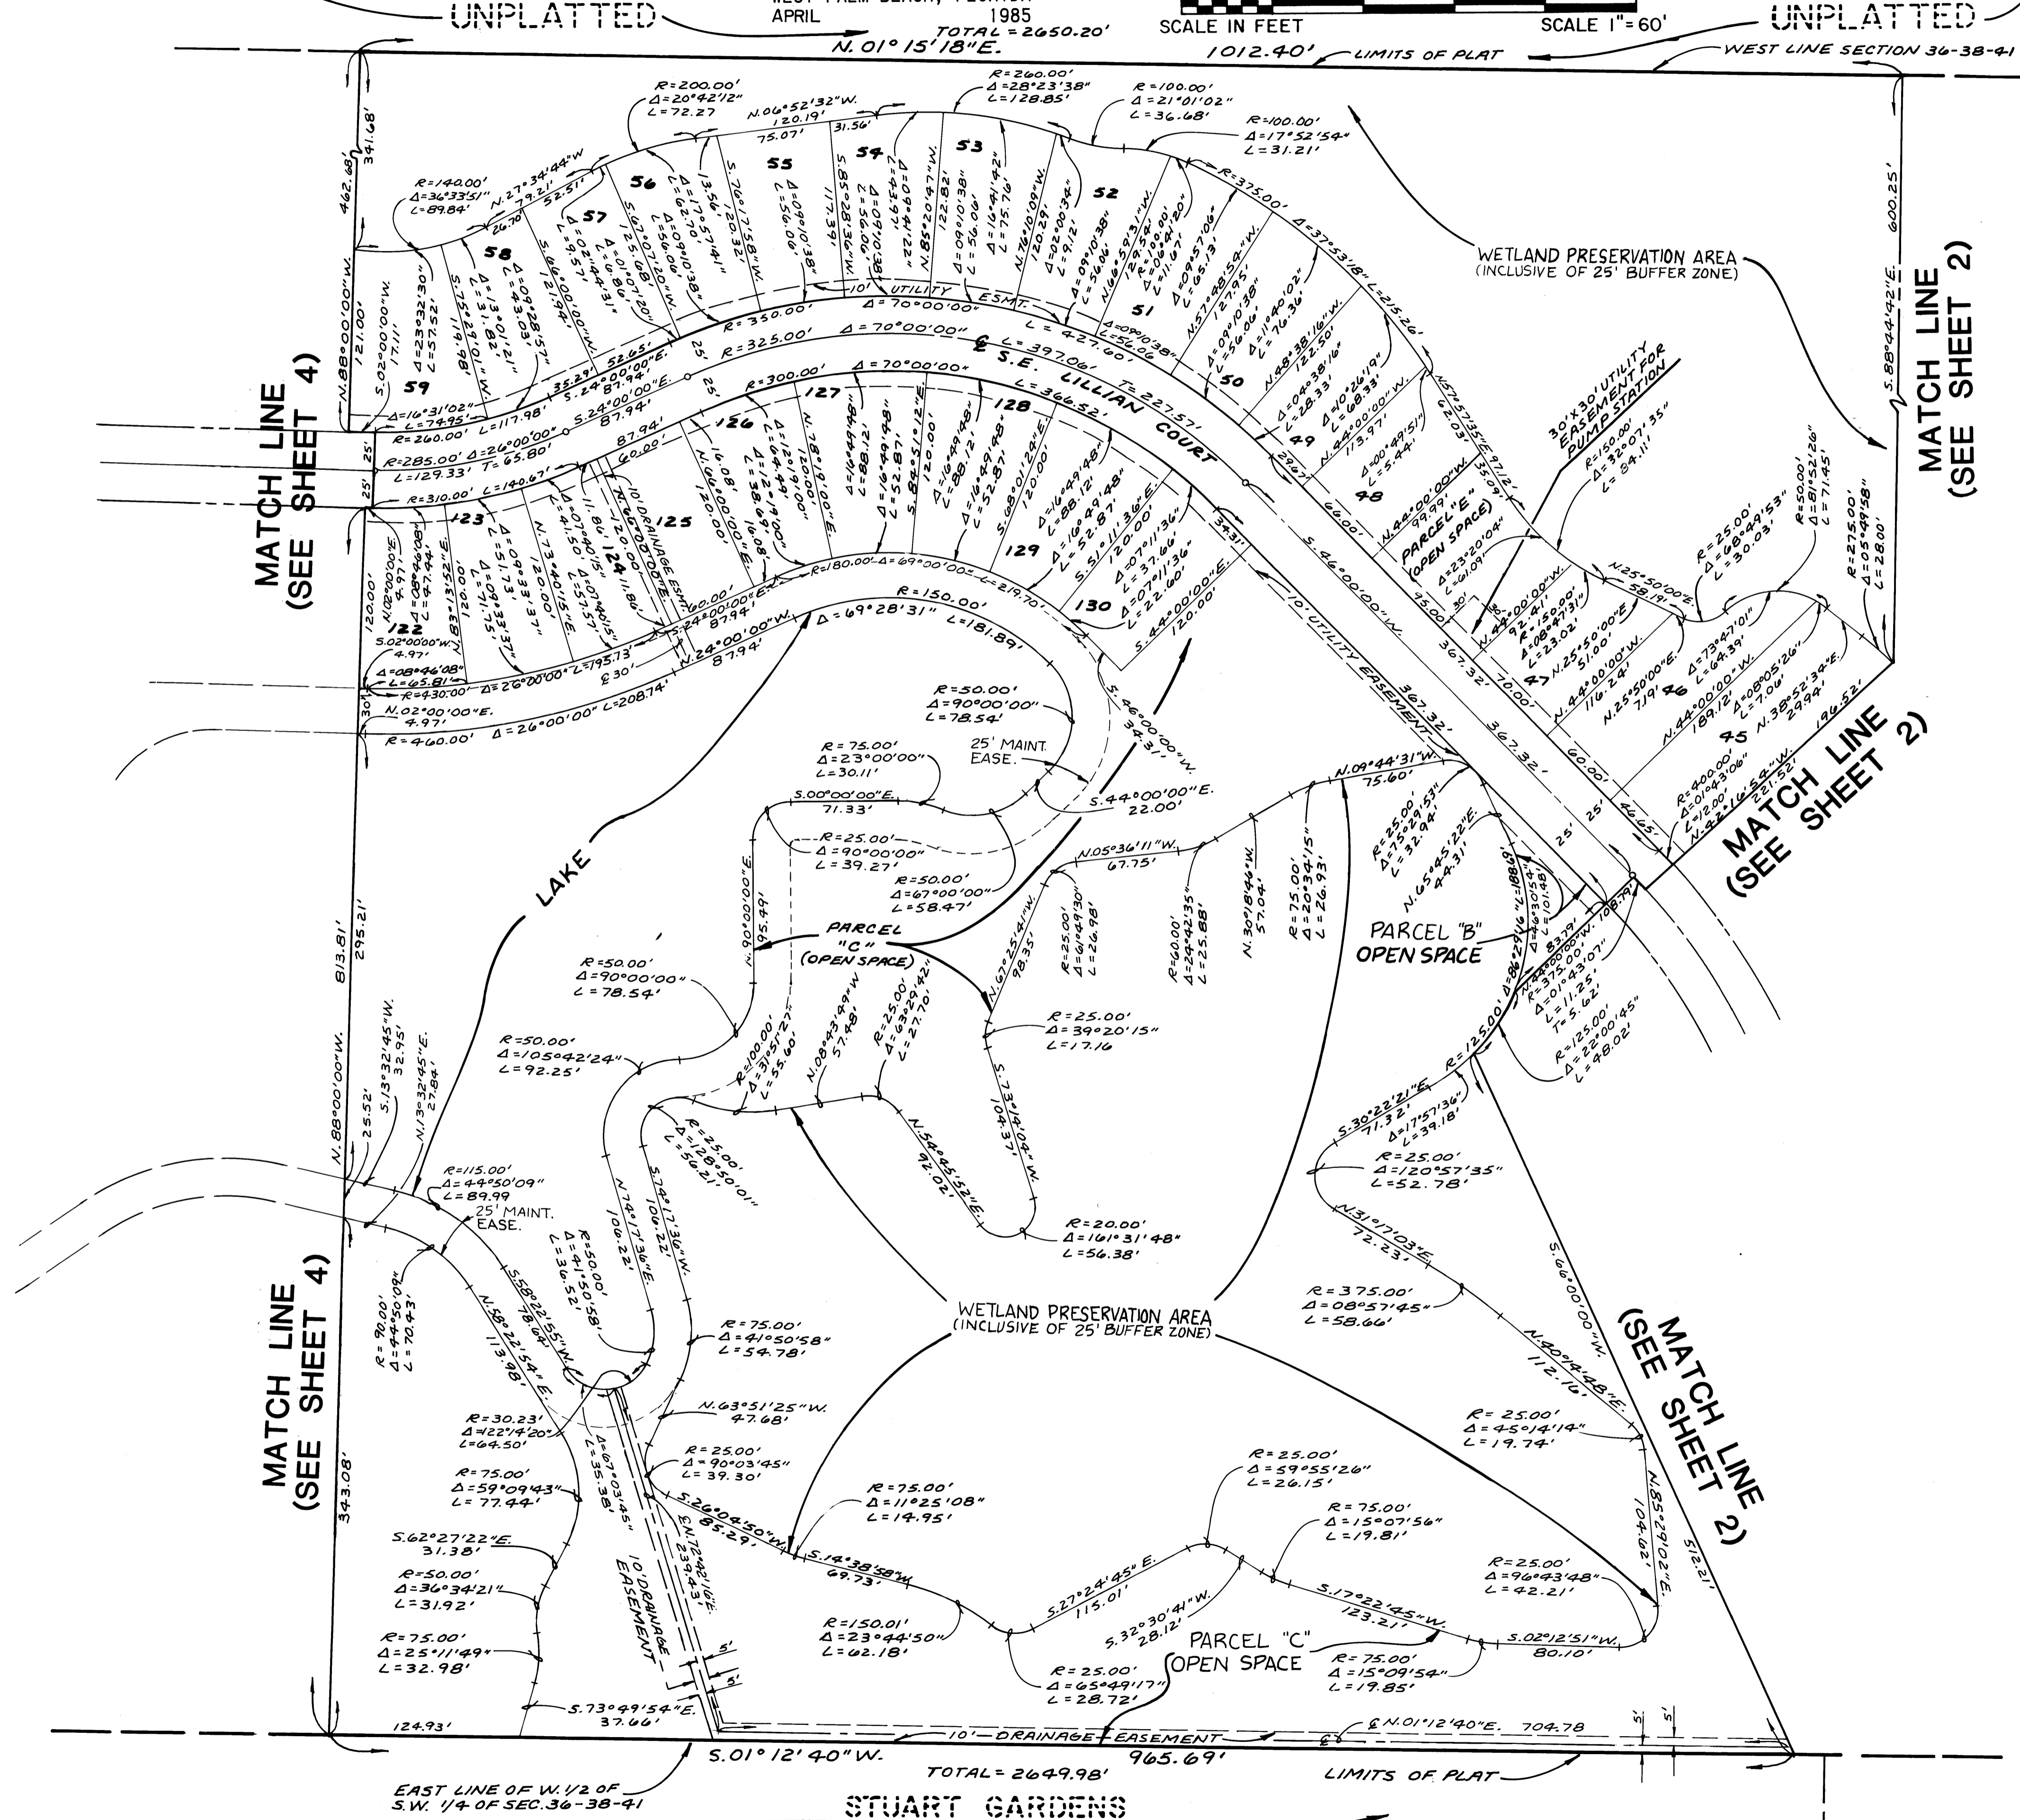

KEY MAP  
N.T.S.

SHEET 2  
SHEET 3  
SHEET 3  
SHEET 4

COMPUTED W.J.A.D.  
DRAWN D.L.B.  
CHECKED HAP  
APPROVED \_\_\_\_\_