

SUGAR SANDS RIDGE


A REPLAT OF LOT 106, PLAT OF GOMEZ GRANT AND JUPITER ISLAND,
PLAT BOOK 1, PAGE 80, PALM BEACH (NOW MARTIN) COUNTY, FLORIDA
JANUARY 1986

PL Book 10 Page 28



EASTRIDGE ESTATES, PHASE TWO
PLAT BOOK 7, PAGE 87

S. E. CROSSRIP STREET 150.0'

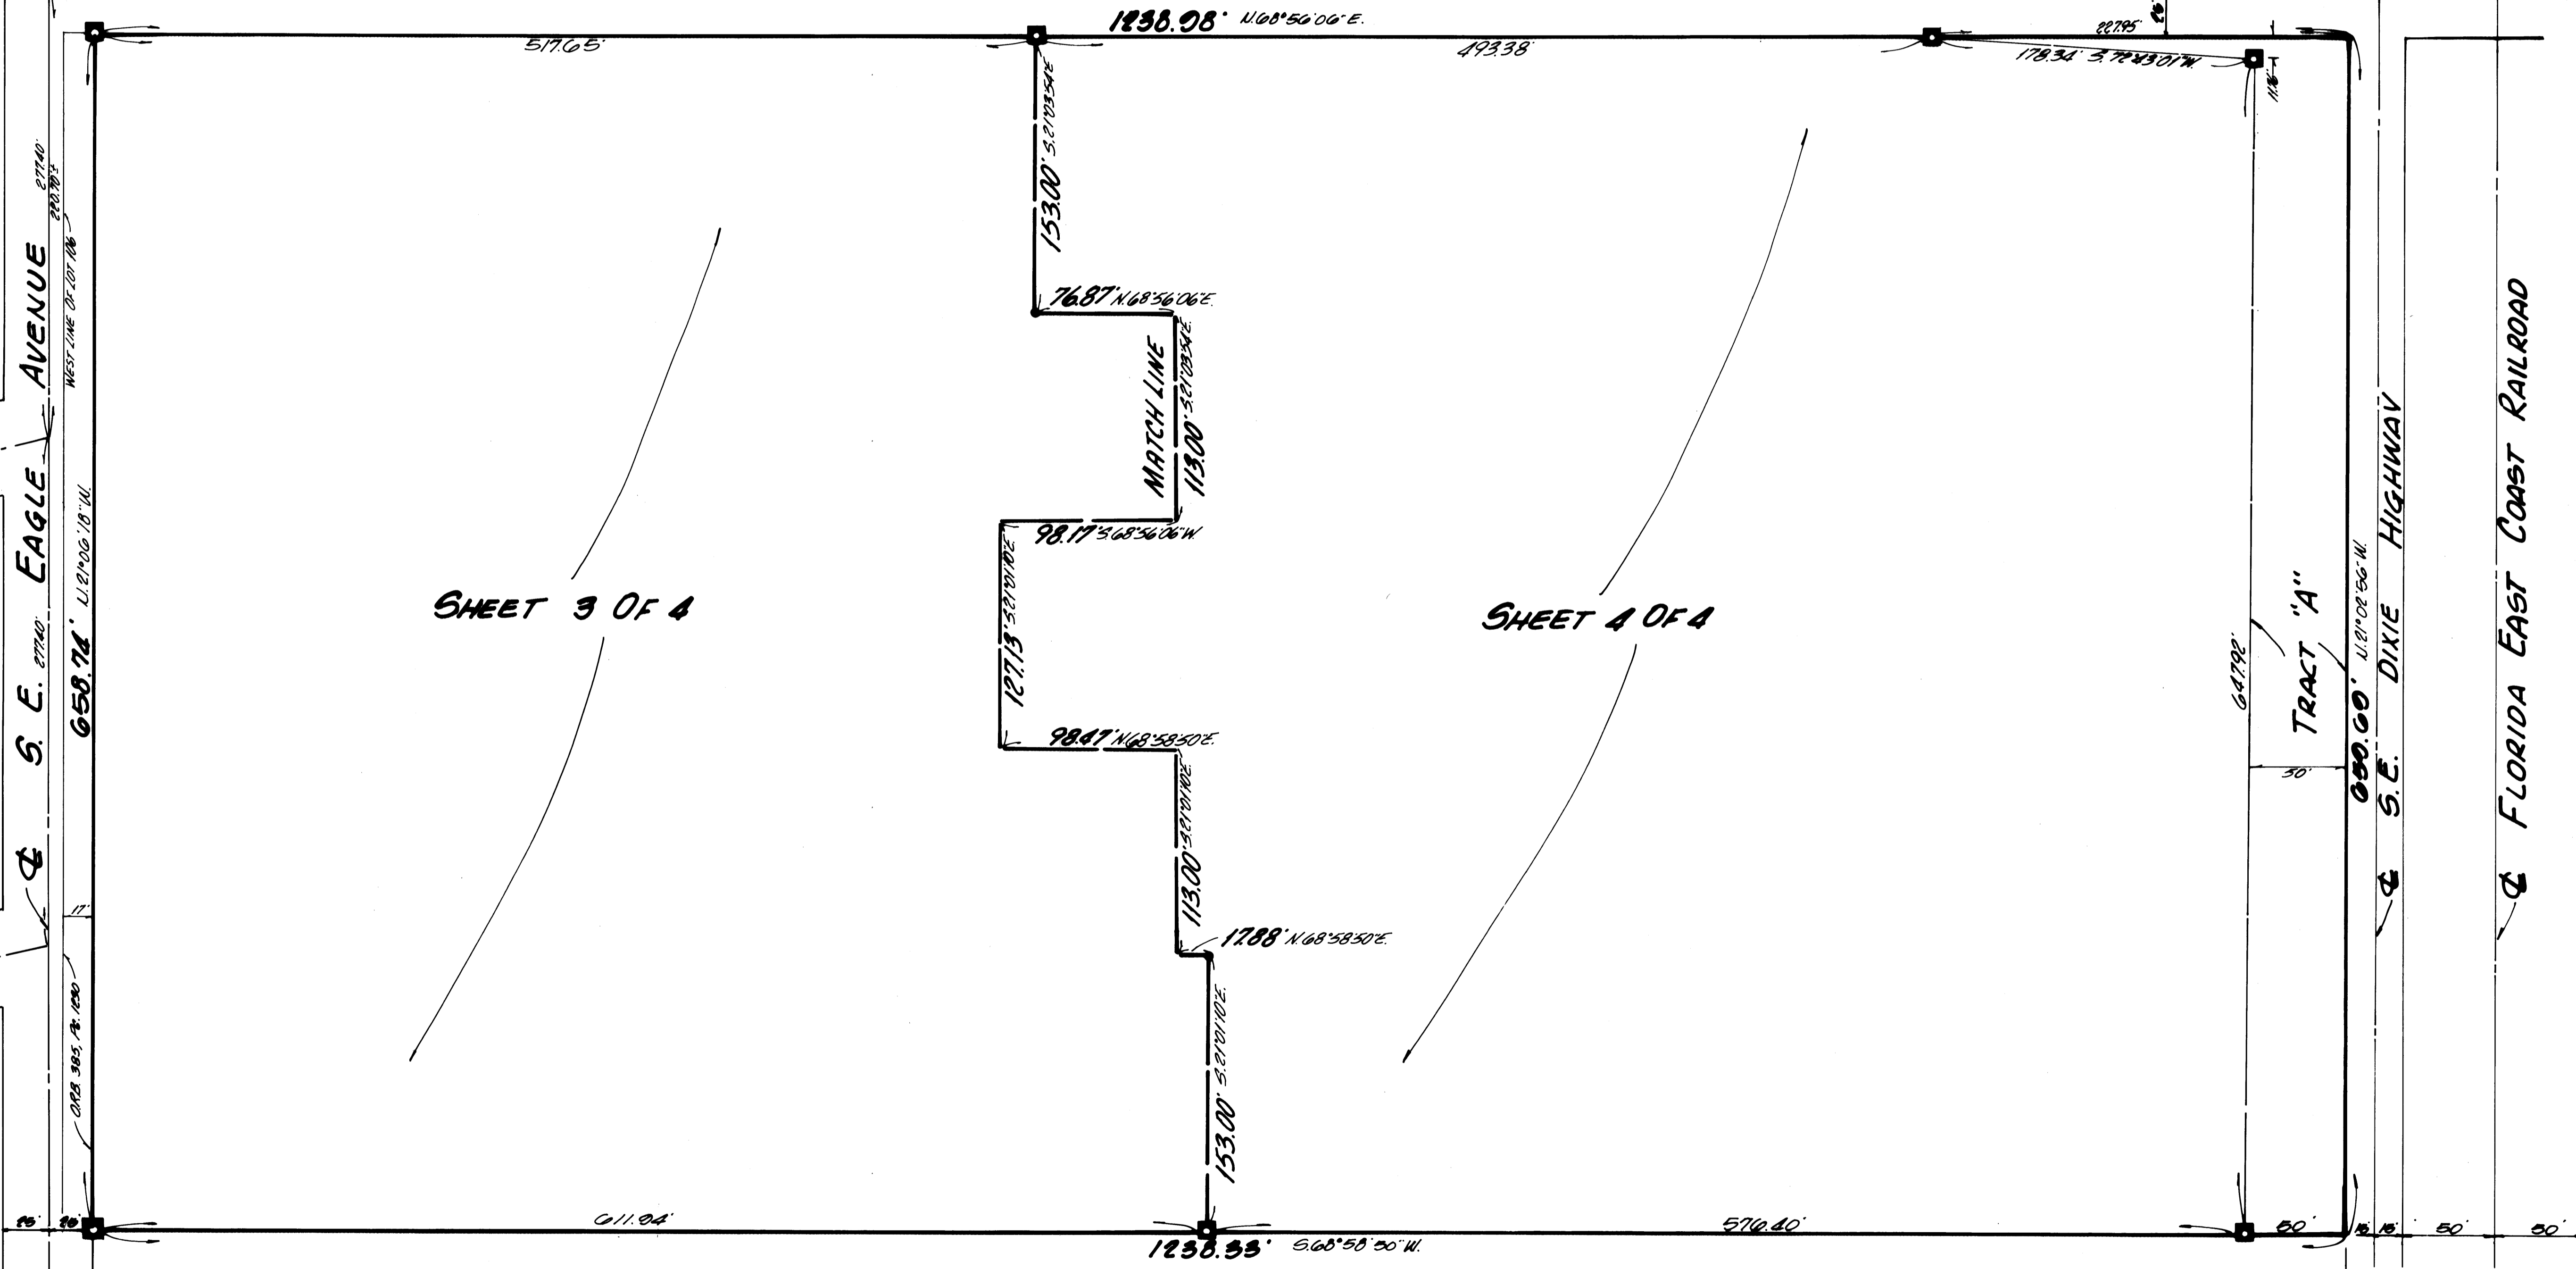

SHEET 3 OF 4

SHEET 4 OF 4

HOBE HEIGHTS
PLAT BOOK 9, PAGE 74

S. E. EAGLE AVENUE

TRACT "A"

S. E. DIXIE HIGHWAY

FLORIDA EAST COAST RAILROAD

LOT 106, PLAT OF GOMEZ GRANT
& JUPITER ISLAND
PLAT BOOK 1, PAGE 80

DAILEY AND ASSOCIATES
LAND SURVEYORS
4115 WEST INDIANTOWN ROAD
JUPITER, FLORIDA 33458
PHONE: (305) 746-8424