




PLAT OF PINECREST LAKES PHASE VI

I, LOUISE V. ISAACS, CLERK OF THE CIRCUIT COURT OF MARTIN COUNTY, FLORIDA, HEREBY CERTIFY THAT THIS PLAT HAS BEEN FILED FOR RECORD IN PLAT BOOK 10 PAGE 60 PUBLIC RECORDS OF MARTIN COUNTY, FLORIDA, THIS DAY OF A. D. 19

LOUISE V. ISAACS, CLERK OF THE CIRCUIT COURT OF MARTIN COUNTY, FLORIDA.

BY: _____

FILE NO: _____

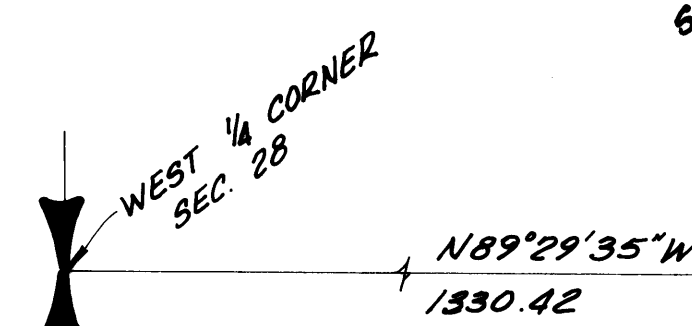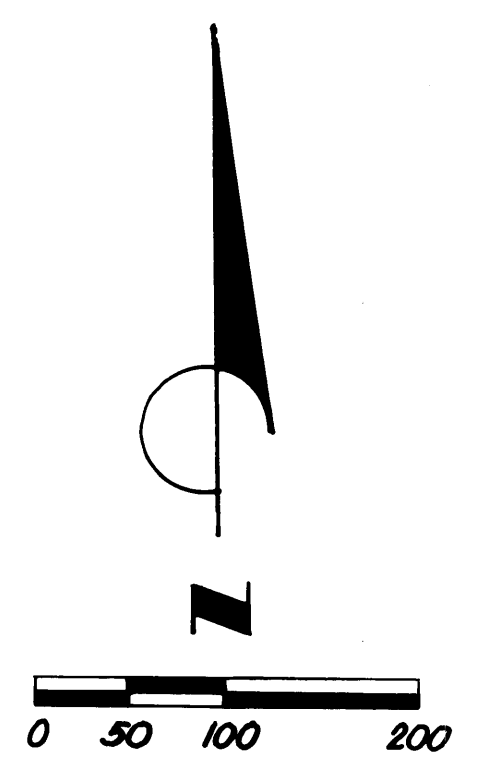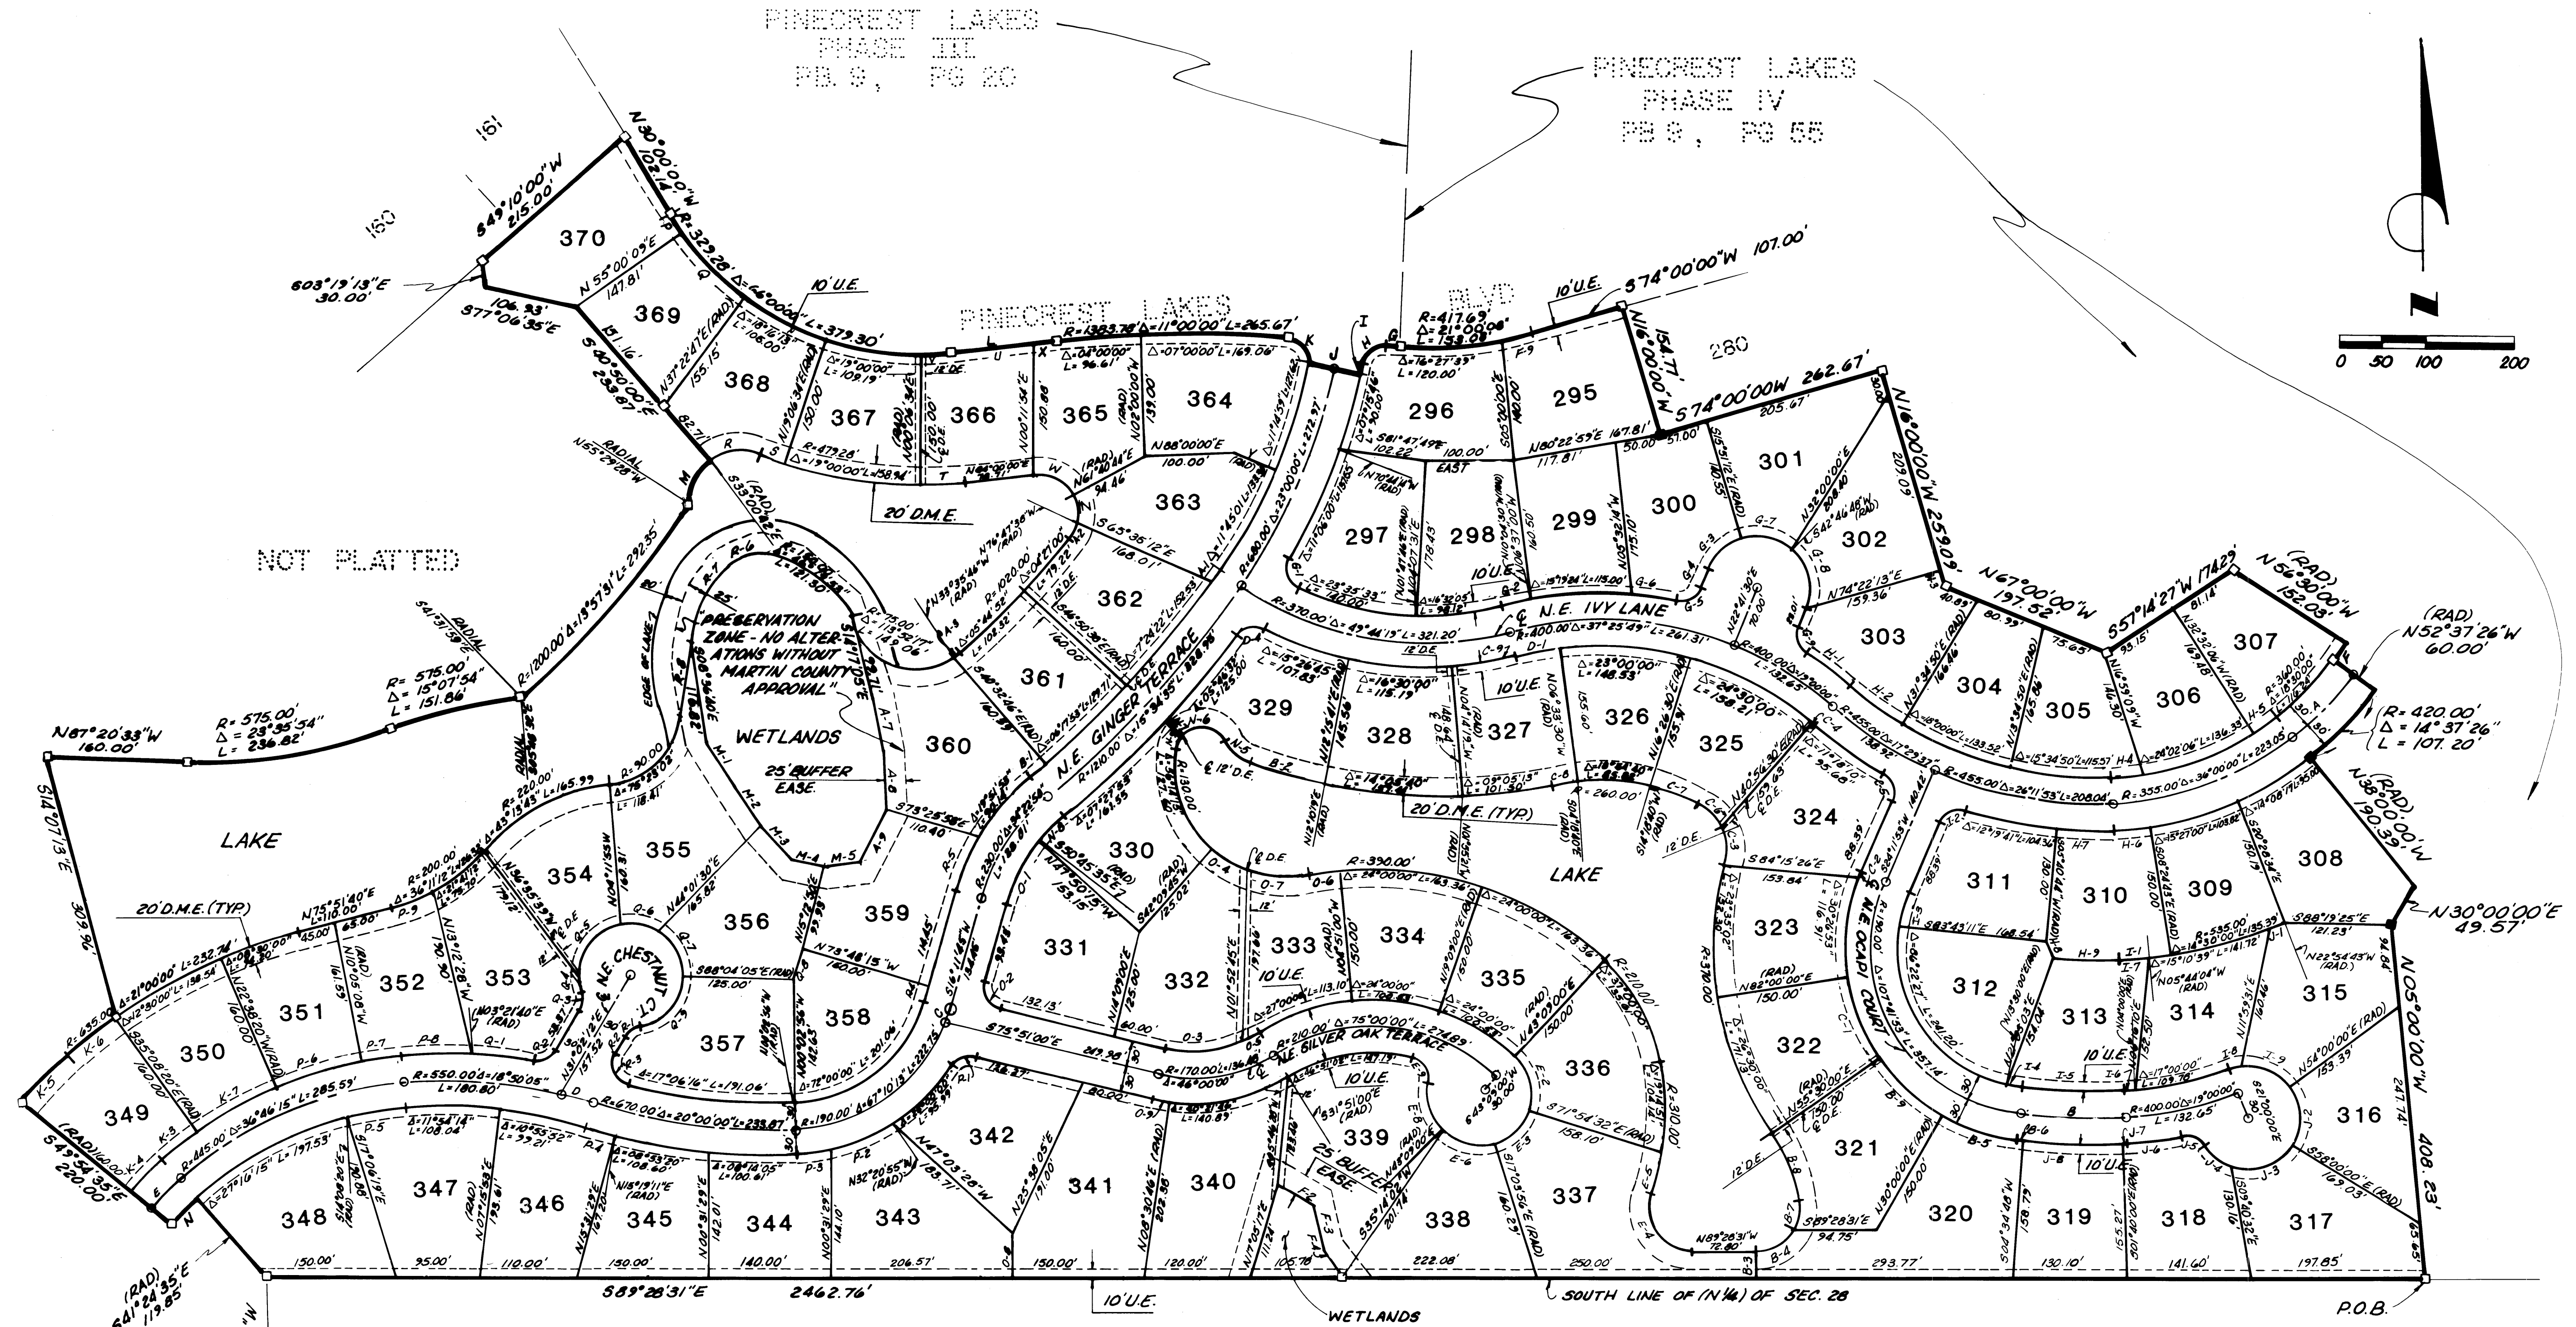

NOT PLATTED

		PINECREST LAKES PHASE VI RECORD PLAT	
Dr. K. B. F.B.	Scale 1" = 100'	FPS-059	SHEET 2 OF 3
Ch. J. D. P.G.	Date JAN. 1986		
Ap.	Job No. 2510J		