

PLAT NO. 4 COBBLESTONE - P.U.D.

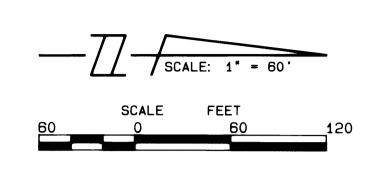

BEING A REPLAT OF A PORTION OF PLAT NO. 2 COBBLESTONE, P.U.D. AS RECORDED IN PLAT BOOK 12, PAGE 23, MARTIN COUNTY PUBLIC RECORDS. LYING IN SECTION 1, TOWNSHIP 38 SOUTH, RANGE 39 EAST MARTIN COUNTY, FLORIDA

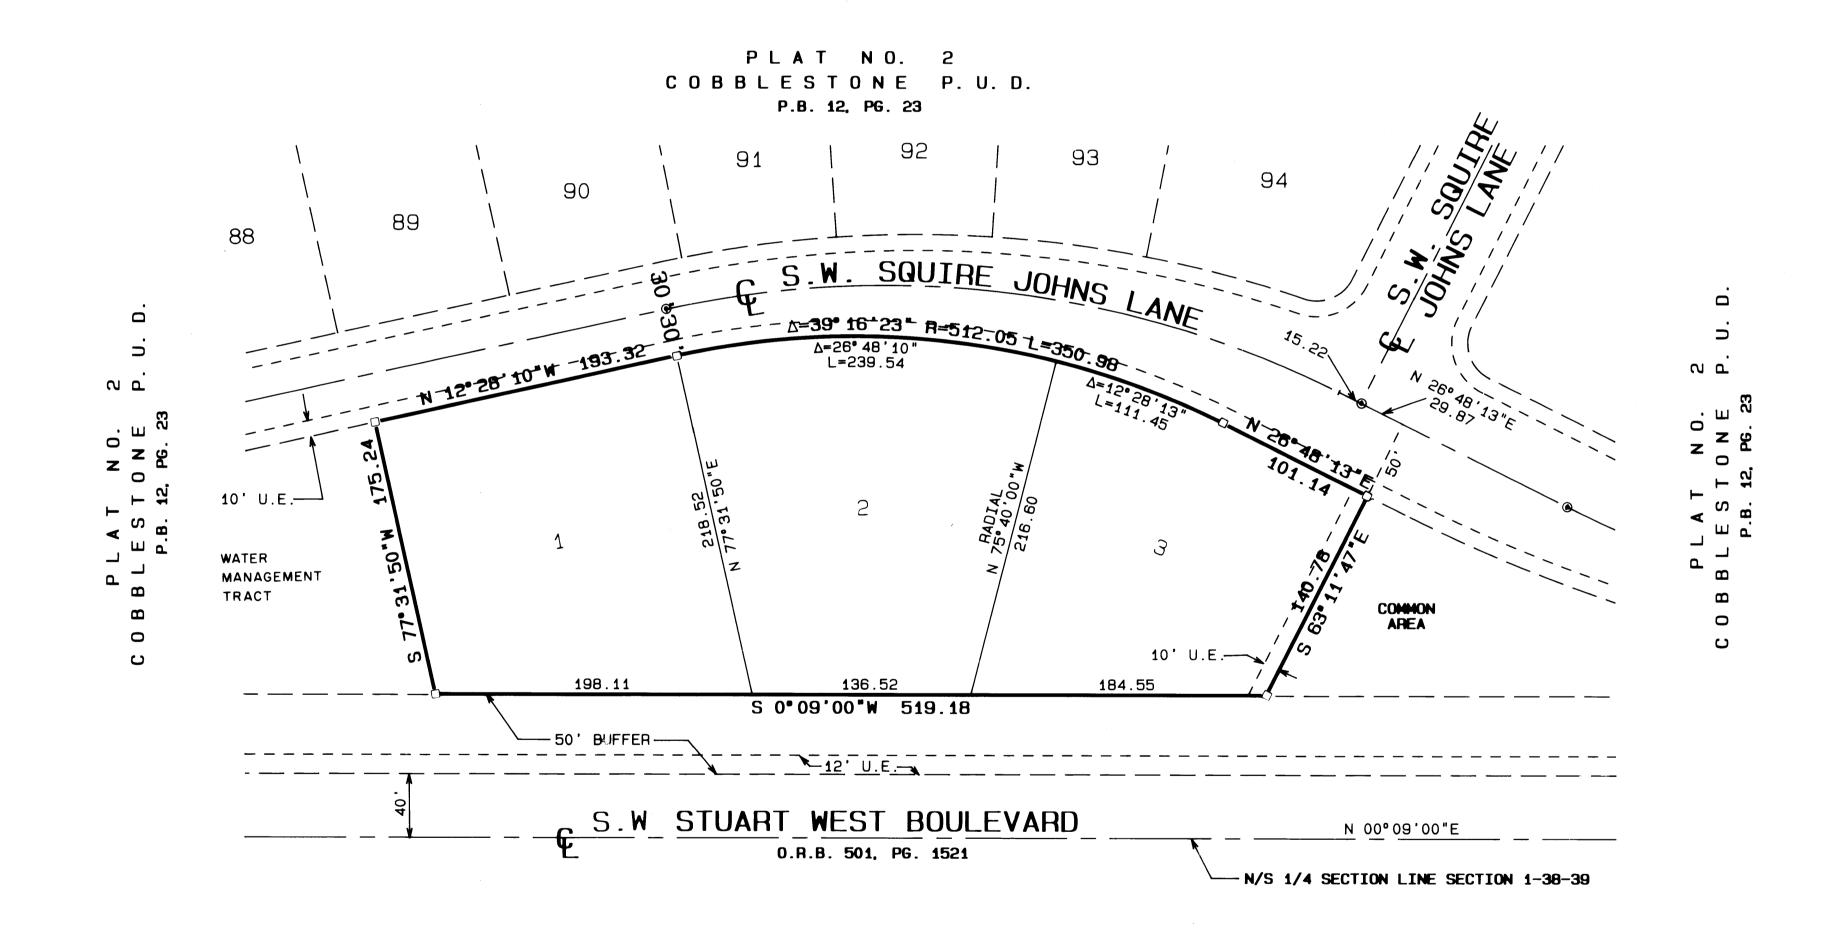

NOTES

Boca Rajon Atlantic Bluepring

- * EACH NUMBERED TRACT DEPICTED HEREON IS A LOT.
- * THERE SHALL BE NO BUILDINGS OR ANY OTHER KIND OF CONSTRUCTION OR TREES OR SHRUBS PLACED ON DRAINAGE EASEMENTS.
- * THERE SHALL BE NO BUILDINGS OR OTHER PERMANENT STRUCTURES PLACED ON UTILITY EASEMENTS.
- * THERE SHALL BE NO LOT SPLITS EXCEPT TO CREATE LARGER LOTS.
- * WHEN D.E. & U.E. CROSS, D.E. TAKES PRECEDENCE.
- * THERE MAY BE ADDITIONAL RESTRICTIONS THAT ARE NOT RECORDED ON THIS PLAT THAT MAY BE FOUND IN THE PUBLIC RECORDS OF MARTIN COUNTY, FLORIDA.

LEGEND:

DENOTES P.C.P. (PERMANENT CONTROL POINT)
 P.R.M. (PERMANENT REFERENCE MONUMENT) FOUND

D.E. - DRAINAGE EASEMENT U.E. - UTILITY EASEMENT

THE NORTH-S IS TAKEN TO

BEARING BASE:

THE NORTH-SOUTH 1/4 SECTION LINE OF SECTION 1 IS TAKEN TO BEAR N 00°09'00"E AND ALL BEARINGS SHOWN HEREON ARE RELATIVE THERETO.

THIS PLAT PREPARED BY
THOMAS C. VOKOUN
FOR:
LINDAHL, BROWNING, FERRARI & HELLSTROM, INC.

LINDAHL, BROWNING FERRARI & HELLSTROM, INC.
CONSULTING ENGINEERS, PLANNERS & SURVEYORS

P.O. BOX 727
JUPITER, FLORIDA 33468

2065 151h AVENUE
VERO BEACH, FLORIDA 32960

2222 COLONIAL ROAD
SUITE 201
SUITE 420
FORT PIERCE, FLORIDA 34950

STUART, FLORIDA 34994