
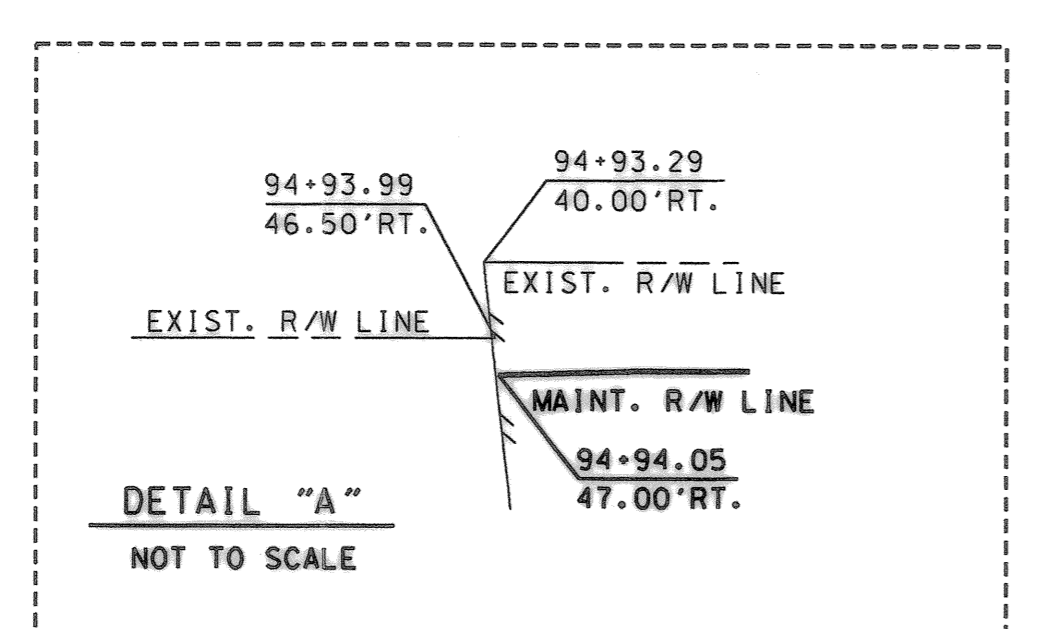


SEC. 9, 16, TWP. 38 S., RGE. 41 E.

UNINCORPORATED MARTIN COUNTY
ACREAGE

MONTEREY SUBDIVISION
OF STUART FLORIDA
P.B. 1, PG. 10

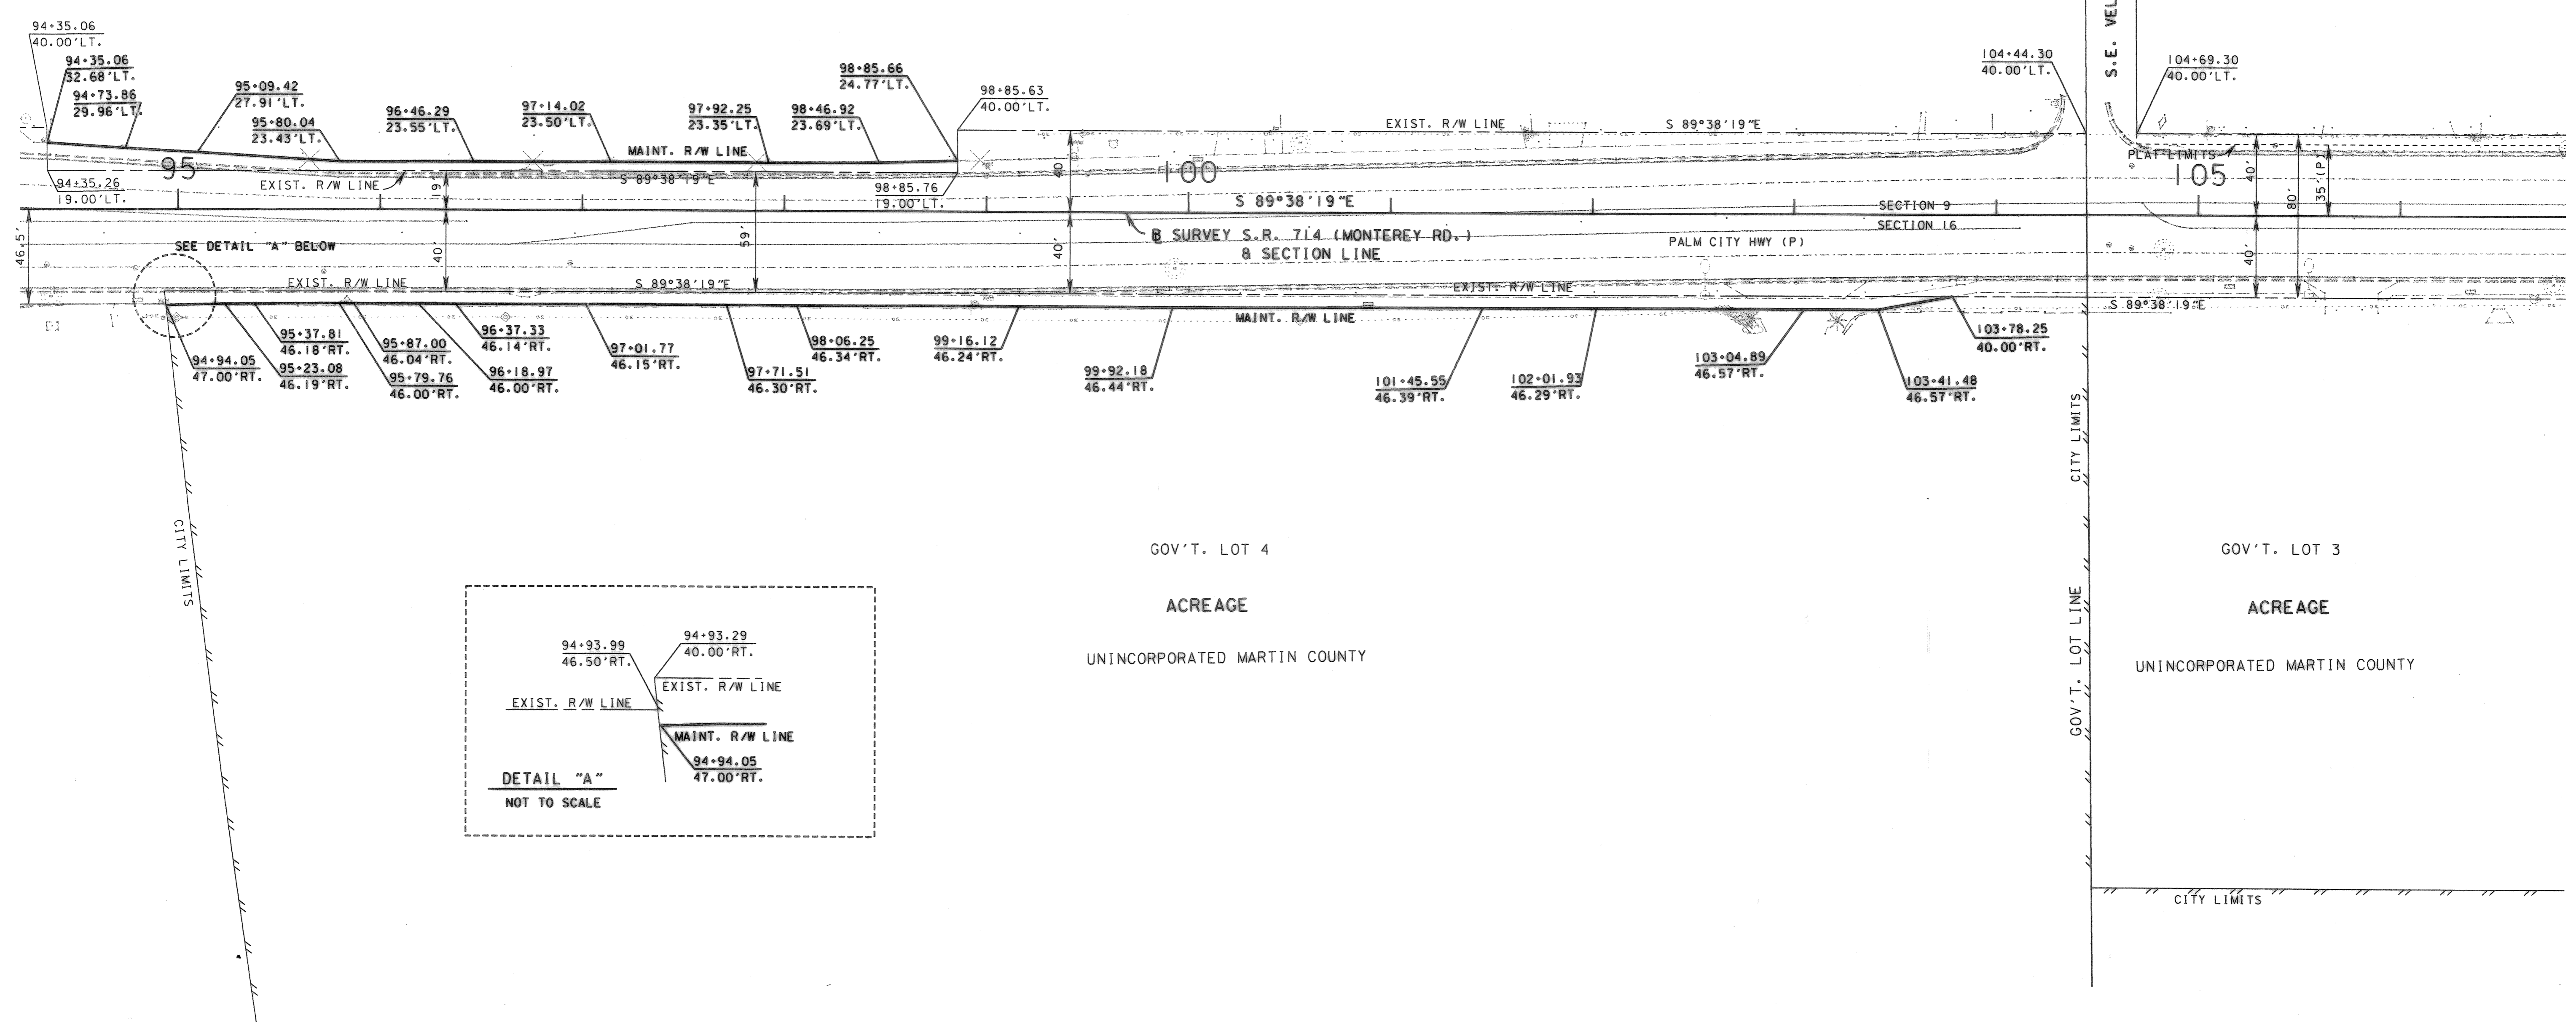

GOV'T. LOT 4
ACREAGE
UNINCORPORATED MARTIN COUNTY

GOV'T. LOT 3
ACREAGE
UNINCORPORATED MARTIN COUNTY

SEE SHEET ONE FOR LEGEND AND GENERAL NOTES

S.R. 714 (MONTEREY ROAD) FROM S.W. PALM CITY ROAD TO S.R. 5 (U.S. 1-FEDERAL HIGHWAY)

<p>MAINTENANCE MAP</p> <p>FLORIDA DEPARTMENT OF TRANSPORTATION RIGHT OF WAY MAPPING</p>	<p>APPROVED BY <i>Jeffrey Smith</i> DATE <i>11/20/03</i></p> <p>DISTRICT RIGHT OF WAY SURVEYOR</p>	<table border="1"> <tr> <td>REVISION</td> <td>BY</td> <td>DATE</td> <td>REVISION</td> <td>BY</td> <td>DATE</td> </tr> <tr> <td> </td> <td> </td> <td> </td> <td> </td> <td> </td> <td> </td> </tr> </table>	REVISION	BY	DATE	REVISION	BY	DATE							<table border="1"> <tr> <td>BY</td> <td>DATE</td> </tr> <tr> <td>PRELIM MORAVA</td> <td>03-17-03</td> </tr> <tr> <td>FINAL MORAVA</td> <td>03-31-03</td> </tr> <tr> <td>CHECKED BROWN</td> <td>06-25-03</td> </tr> </table>	BY	DATE	PRELIM MORAVA	03-17-03	FINAL MORAVA	03-31-03	CHECKED BROWN	06-25-03	<p>FED. PROJ. NO. N/A</p> <p>SECTION 89092-MAINT.(1)</p> <p>STATE ROAD NO. 714</p> <p>MARTIN COUNTY</p>	<p>MAPS PREPARED BY F.D.O.T. DISTRICT 4</p> <p>W.P.I. NO. N/A</p> <p>ITEM/SEGMENT NO. 228621</p> <p>FIELD BOOK NO. 'S</p> <p>SCALE: 1" = 40'</p> <p>SHEET 4 OF 8</p>
	REVISION	BY	DATE	REVISION	BY	DATE																			
	BY	DATE																							
PRELIM MORAVA	03-17-03																								
FINAL MORAVA	03-31-03																								
CHECKED BROWN	06-25-03																								