



# FOX GROVE

BEING A REPLAT OF A PORTION OF TRACT 12, COMMISSIONERS SUBDIVISION OF THE MILES OR HANSON GRANT, PLAT BOOK B, PAGE 59, DADE (NOW MARTIN) COUNTY, FLORIDA; AND BEING A REPLAT OF A PORTION OF TRACT 57, SECTION 26-38-40, PALM CITY FARMS, PLAT BOOK 6, PAGE 42, PALM BEACH (NOW MARTIN) COUNTY, FLORIDA; AND BEING A REPLAT OF A PORTION OF LOT B, WINEBRENNER SUBDIVISION MINOR PLAT, PLAT BOOK 5, PAGE 49, MARTIN COUNTY, FLORIDA.

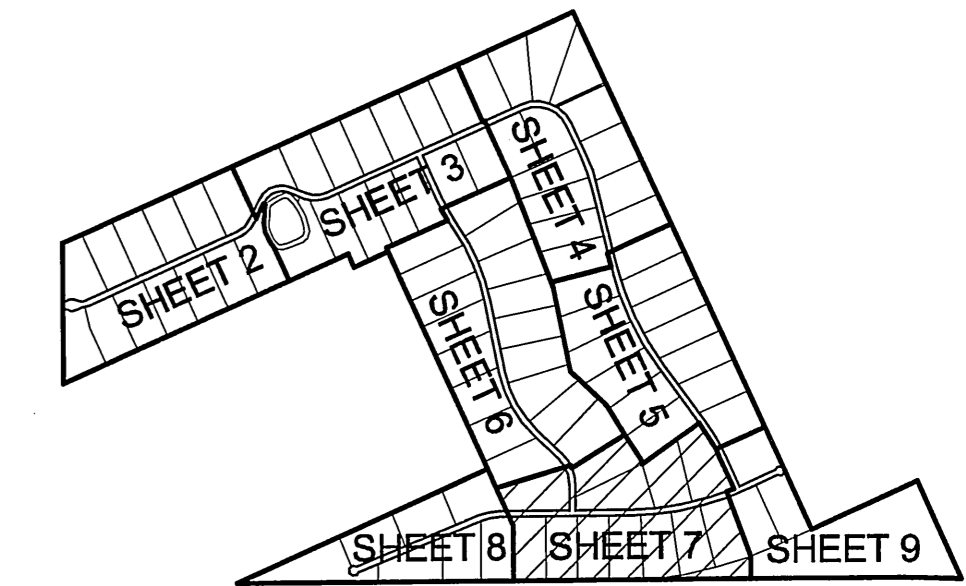


KEY MAP

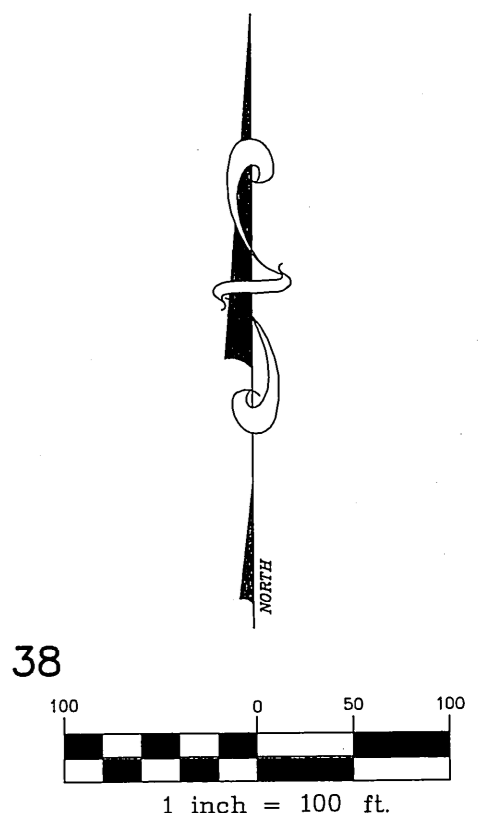

**GENERAL NOTES:**

1. THIS PLAT, AS RECORDED IN ITS ORIGINAL FORM IN THE PUBLIC RECORDS, IS THE OFFICIAL DEPICTION OF THE SUBDIVIDED LANDS DESCRIBED HEREON AND WILL IN NO CIRCUMSTANCES BE SUPPLANTED IN AUTHORITY BY ANY OTHER FORM OF THE PLAT, WHETHER GRAPHIC OR DIGITAL.
2. THERE MAY BE ADDITIONAL RESTRICTIONS THAT ARE NOT RECORDED ON THIS PLAT THAT MAY BE FOUND IN THE PUBLIC RECORDS OF MARTIN COUNTY, FLORIDA.
3. THE BEARINGS SHOWN HEREON ARE BASED ON THE FLORIDA STATE PLANE COORDINATE SYSTEM AS REFERENCED TO THE NORTH AMERICAN DATUM OF 1983 AND ARE BASED ON NATIONAL GEODETIC SURVEY CONTROL STATIONS OWEN RESET, A 517, GCY D27, GS 23, AND GCY D09. BEARING BASE MAY BE ESTABLISHED ALONG THE CENTERLINE OF 76-A (LOOP ROAD) AS SHOWN HEREON.
4. IN THE EVENT THAT MARTIN COUNTY DISTURBS THE SURFACE OF A PRIVATE STREET DUE TO MAINTENANCE, REPAIR OR REPLACEMENT OF A PUBLIC IMPROVEMENT LOCATED THEREIN, THEN THE COUNTY SHALL BE RESPONSIBLE FOR RESTORING THE STREET SURFACE ONLY TO THE EXTENT WHICH WOULD BE REQUIRED IF THE STREET WERE A PUBLIC STREET, IN ACCORDANCE WITH COUNTY SPECIFICATIONS.
5. ALL LINES NON-RADIAL UNLESS NOTED OTHERWISE.
6. \* PLAT BOOK B, PAGE 59, DADE COUNTY IS ALSO KNOWN AS PLAT BOOK 1, PAGE 11, PALM BEACH (NOW MARTIN) COUNTY AND MAY BE FOUND IN THE PUBLIC RECORDS AS SUCH. THE ORIGINAL LEGAL DESCRIPTION AS PER TITLE COMMITMENT CALLS FOR PLAT BOOK B, PAGE 59, DADE COUNTY AND IT IS THE INTENT OF THIS LEGAL DESCRIPTION TO FOLLOW THE INTEGRITY OF THE ORIGINAL LEGAL DESCRIPTION.

IT SHALL BE UNLAWFUL TO ALTER THE SLOPES, CONTOURS, OR CROSS SECTIONS OR TO CHEMICALLY, MECHANICALLY, OR MANUALLY, REMOVE, DAMAGE, OR DESTROY ANY PLANTS IN THE LITTORAL OR UPLAND TRANSITION ZONE BUFFER AREAS OF CONSTRUCTED LAKES EXCEPT UPON THE WRITTEN APPROVAL OF THE GROWTH MANAGEMENT DIRECTOR, AS APPLICABLE. IT IS THE RESPONSIBILITY OF THE OWNER OR PROPERTY OWNERS ASSOCIATION, ITS SUCCESSORS OR ASSIGNS TO MAINTAIN THE REQUIRED SURVIVORSHIP AND COVERAGE OF THE RECLAIMED UPLAND AND PLANTED LITTORAL AND UPLAND TRANSITION AREAS AND TO ENSURE ONGOING REMOVAL OF PROHIBITED AND INVASIVE NON-NATIVE PLANT SPECIES FROM THESE AREAS.

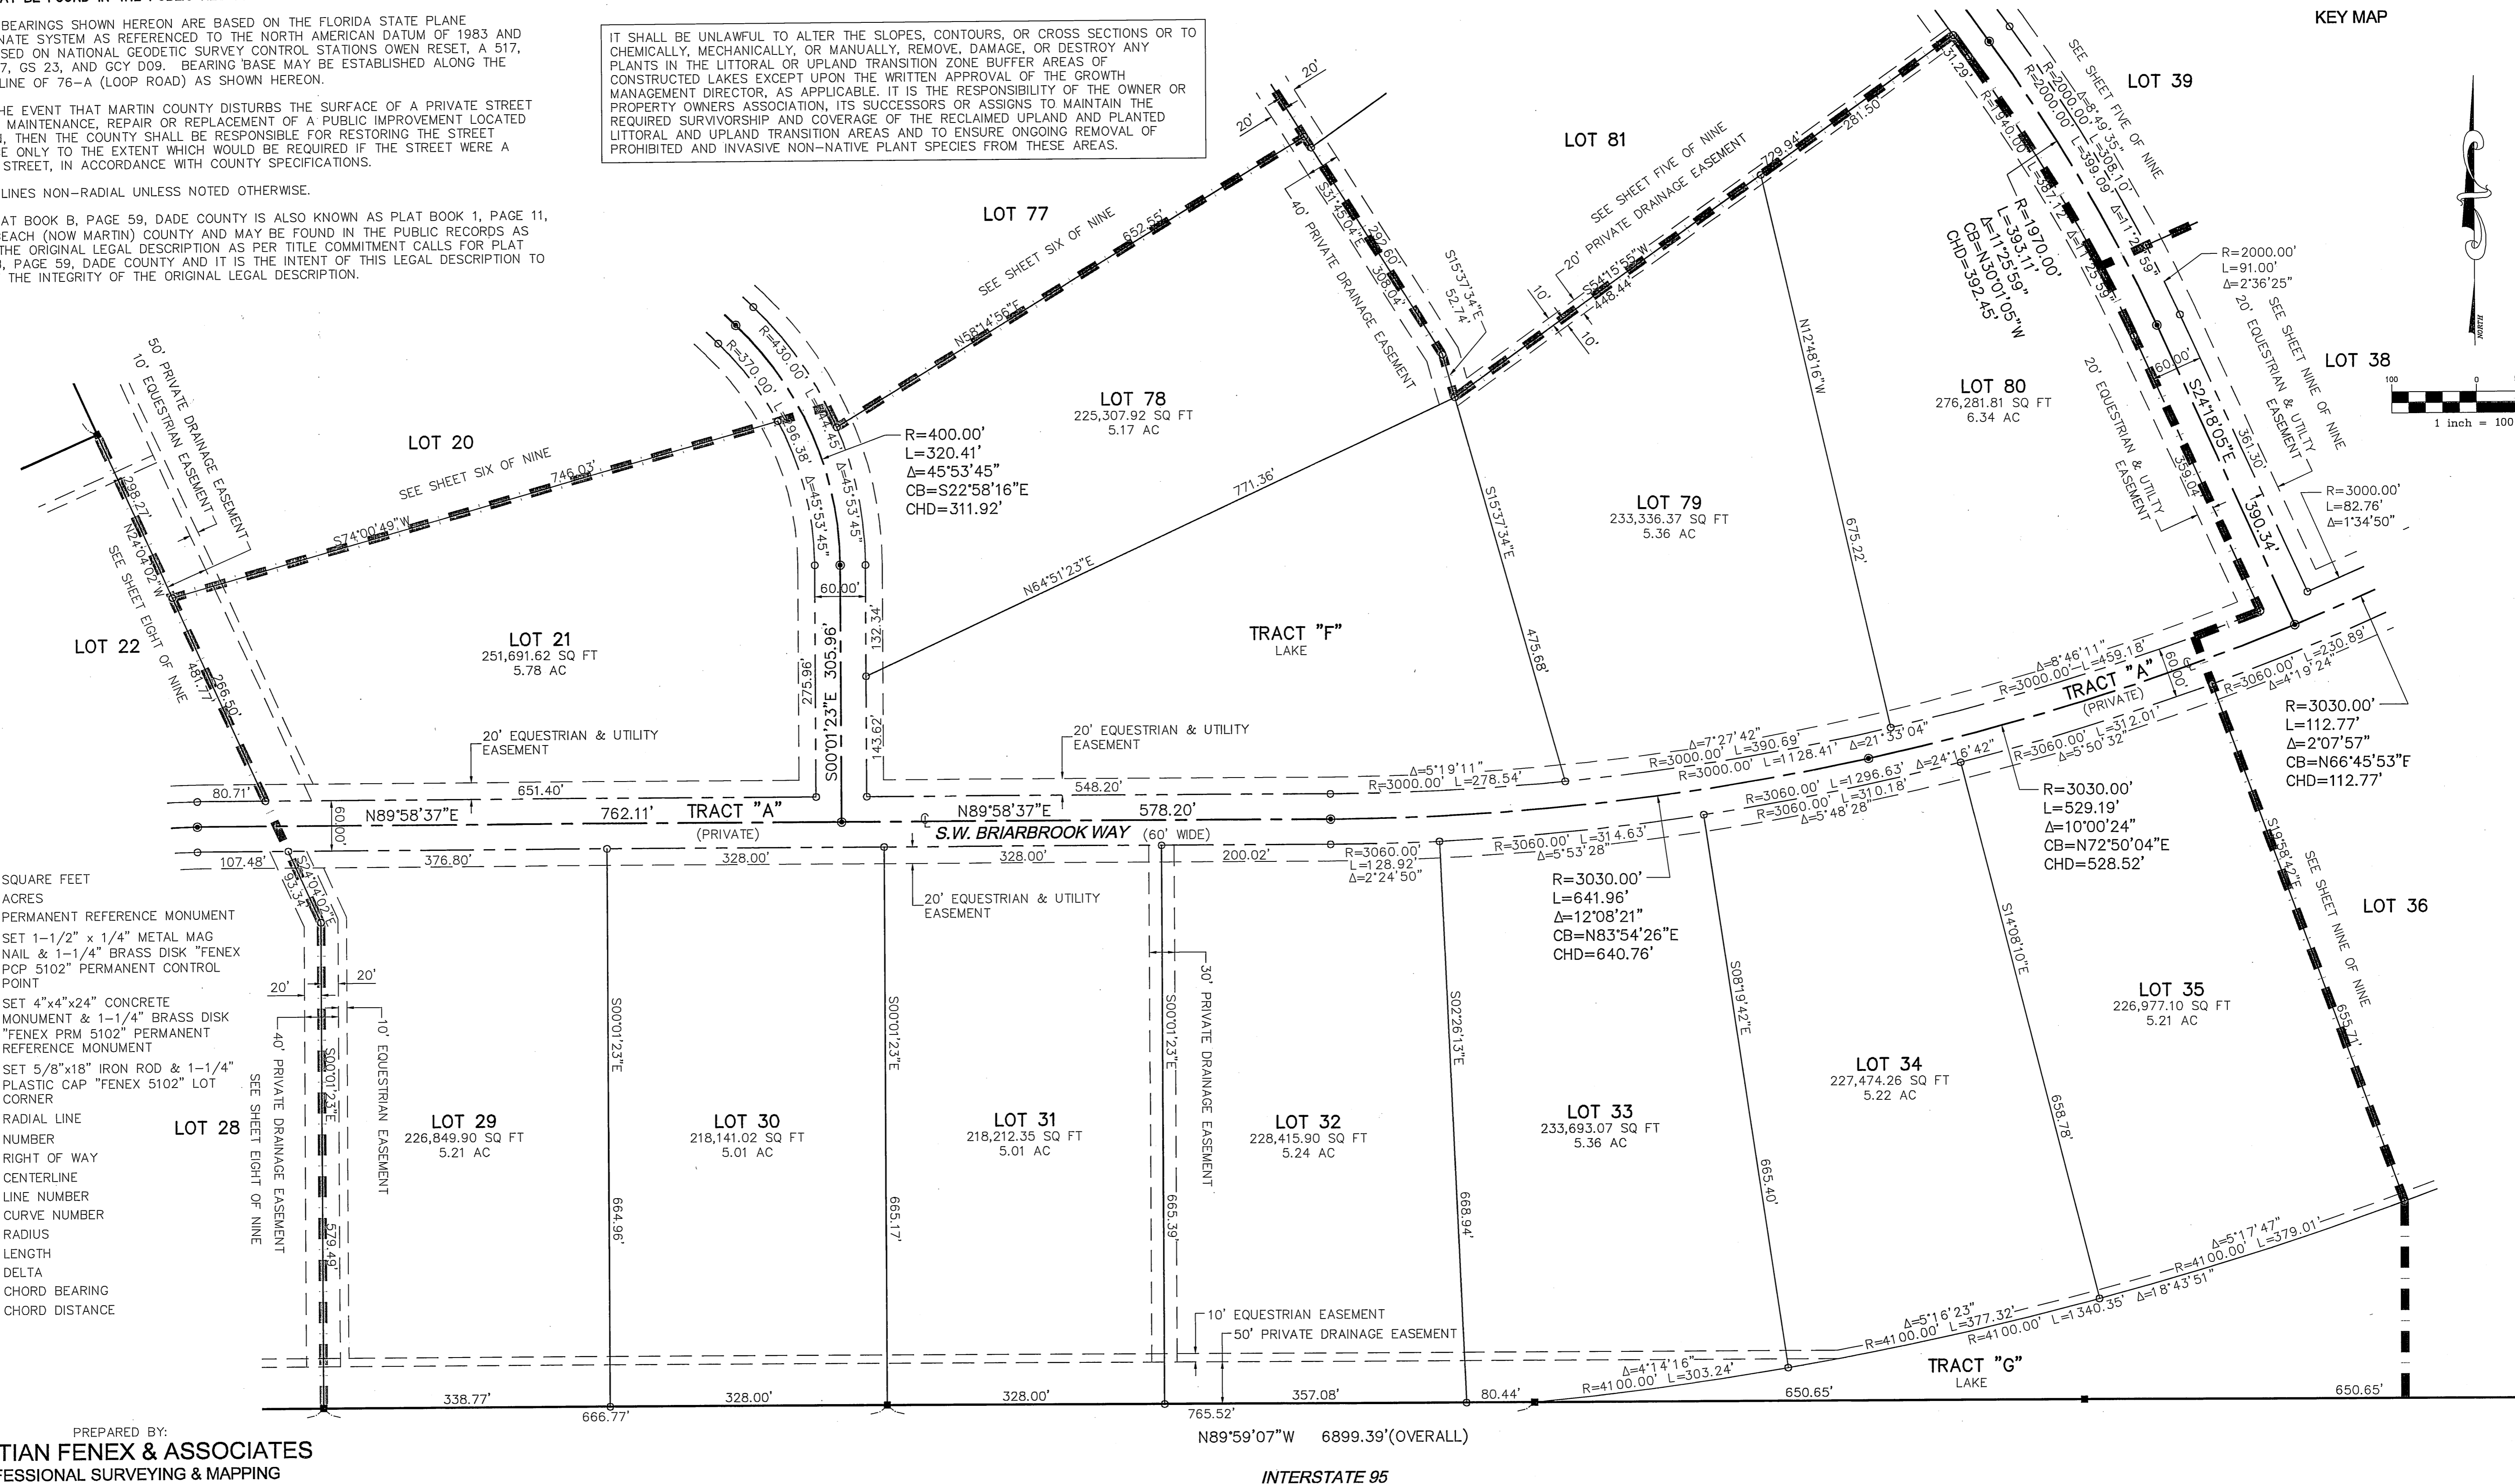

- LEGEND:**
- SQ FT SQUARE FEET
  - AC ACRES
  - PRM PERMANENT REFERENCE MONUMENT
  - SET 1-1/2" x 1/4" METAL MAG NAIL & 1-1/4" BRASS DISK "FENEX PCP 5102" PERMANENT CONTROL POINT
  - SET 4"x4"x24" CONCRETE MONUMENT & 1-1/4" BRASS DISK "FENEX PRM 5102" PERMANENT REFERENCE MONUMENT
  - SET 5/8"x18" IRON ROD & 1-1/4" PLASTIC CAP "FENEX 5102" LOT CORNER
  - (R) RADIAL LINE
  - NO. NUMBER
  - R/W RIGHT OF WAY
  - CL CENTERLINE
  - LT LINE NUMBER
  - C1 CURVE NUMBER
  - R RADIUS
  - L LENGTH
  - Δ DELTA
  - CB CHORD BEARING
  - CHD CHORD DISTANCE

PREPARED BY:  
**CHRISTIAN FENEX & ASSOCIATES**  
 PROFESSIONAL SURVEYING & MAPPING  
 ENVIRONMENTAL CONSULTING  
 1657 S. DIXIE HIGHWAY  
 STUART, FLORIDA 34994  
 PHONE: (772)283-2977 FAX: (772)283-2979