


NORTH

SCALE: 1" = 50'

MATCH LINE "C"
SEE SHEET 2

MATCH LINE "D"

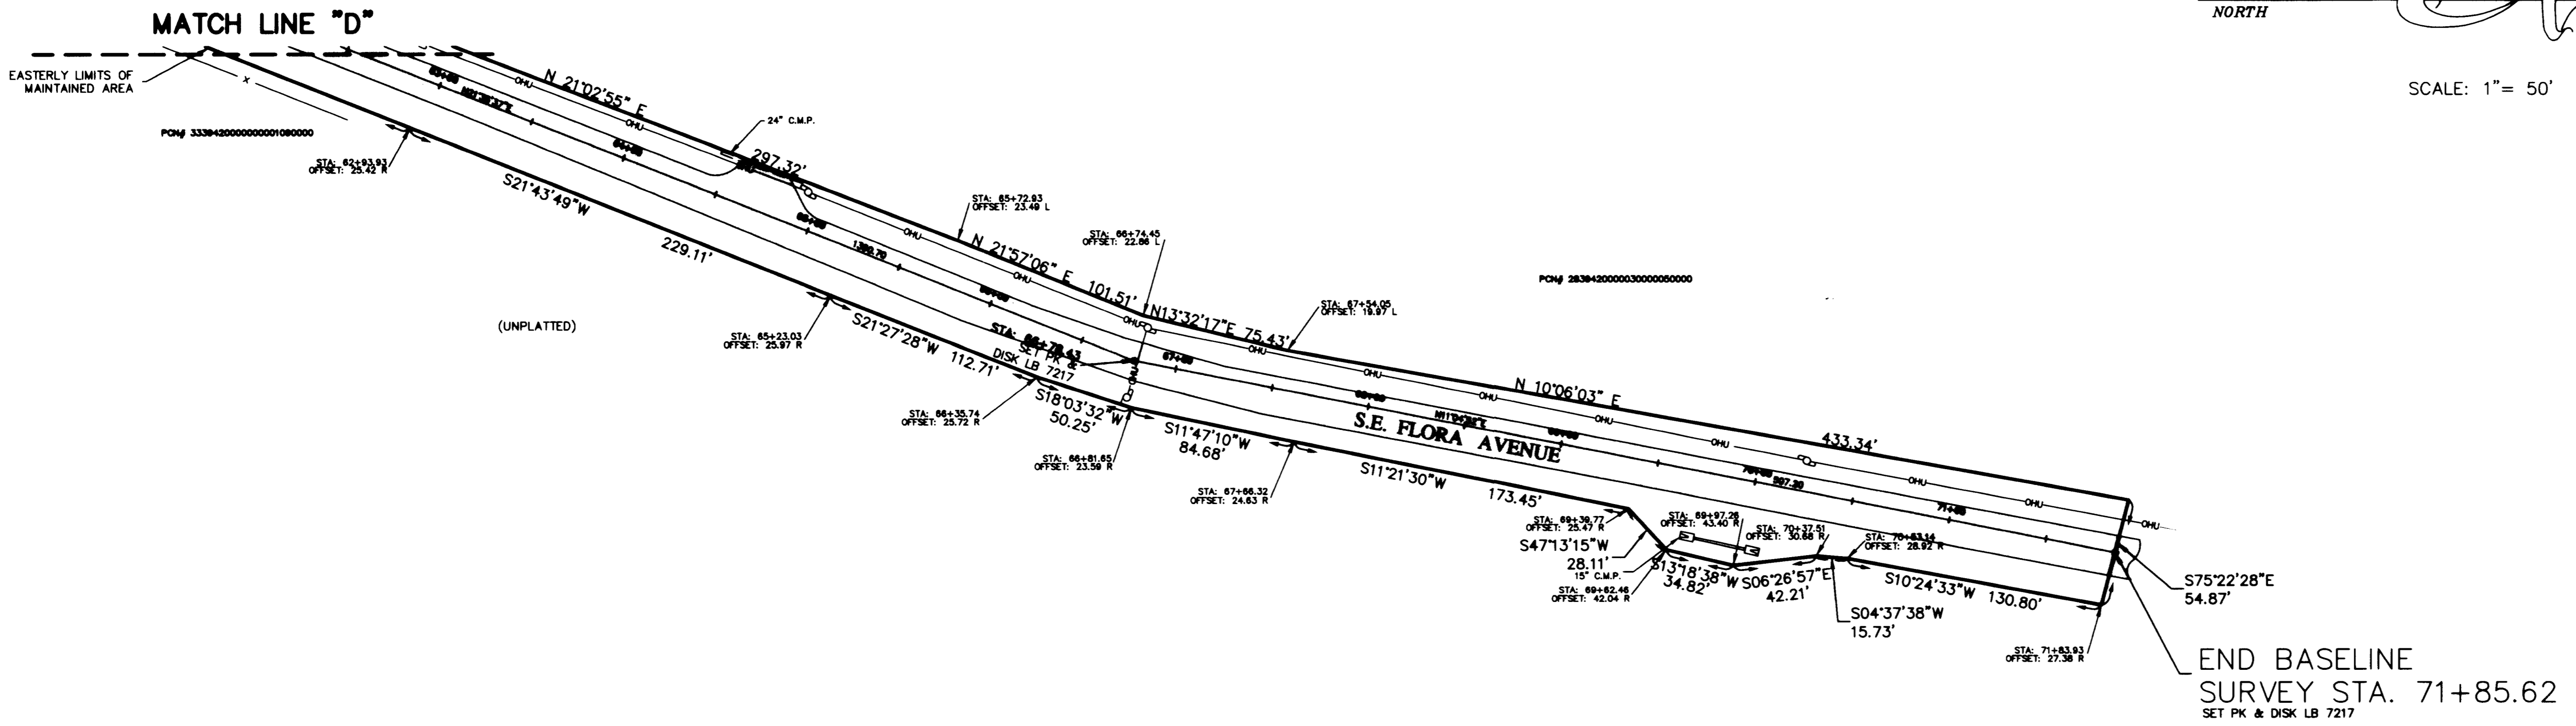

NORTH

SCALE: 1" = 50'

END BASELINE
SURVEY STA. 71+85.62
SET PK & DISK LB 7217

NORTHSTAR
GEOMATICS

930 SE CENTRAL PARKWAY, SUITE 114, STUART, FL 34994
PO BOX 2371, STUART, FLORIDA 34995
(772) 781-6400 (772) 781-6462 FAX
LICENSED BUSINESS NO. 7217

DATE	REVISIONS
6/23/05	PER COUNTY COMMENTS

DATE 2/25/05
SCALE 1"=50'
FIELD BK.
DWNG. BY BMT
CHECKED BY GSF

MAINTENANCE MAP
FOR
S.E. FLORA AVENUE
MARTIN COUNTY, FLORIDA

SHEET NO. 3
OF 4 SHEETS
PROJECT NO. 04-048

Plat Book 16 Pg 15