




REFERENCE STA. 10+00
 NOT TO SCALE

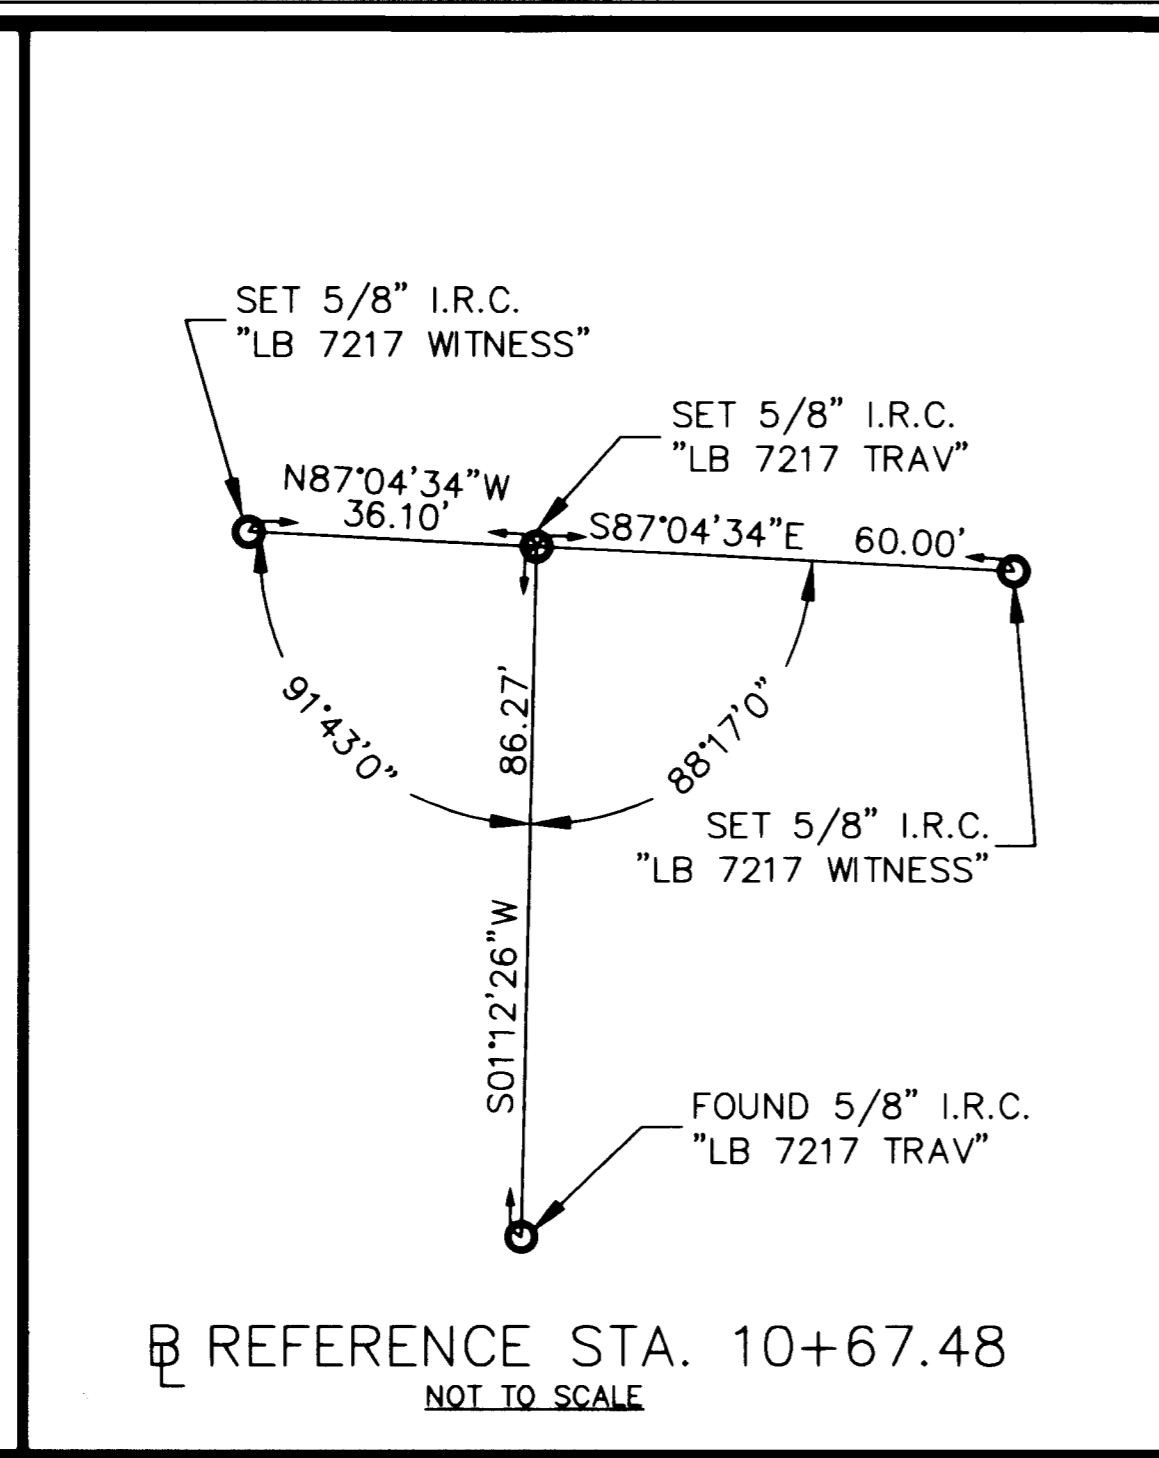


REFERENCE STA. 10+67.48
 NOT TO SCALE

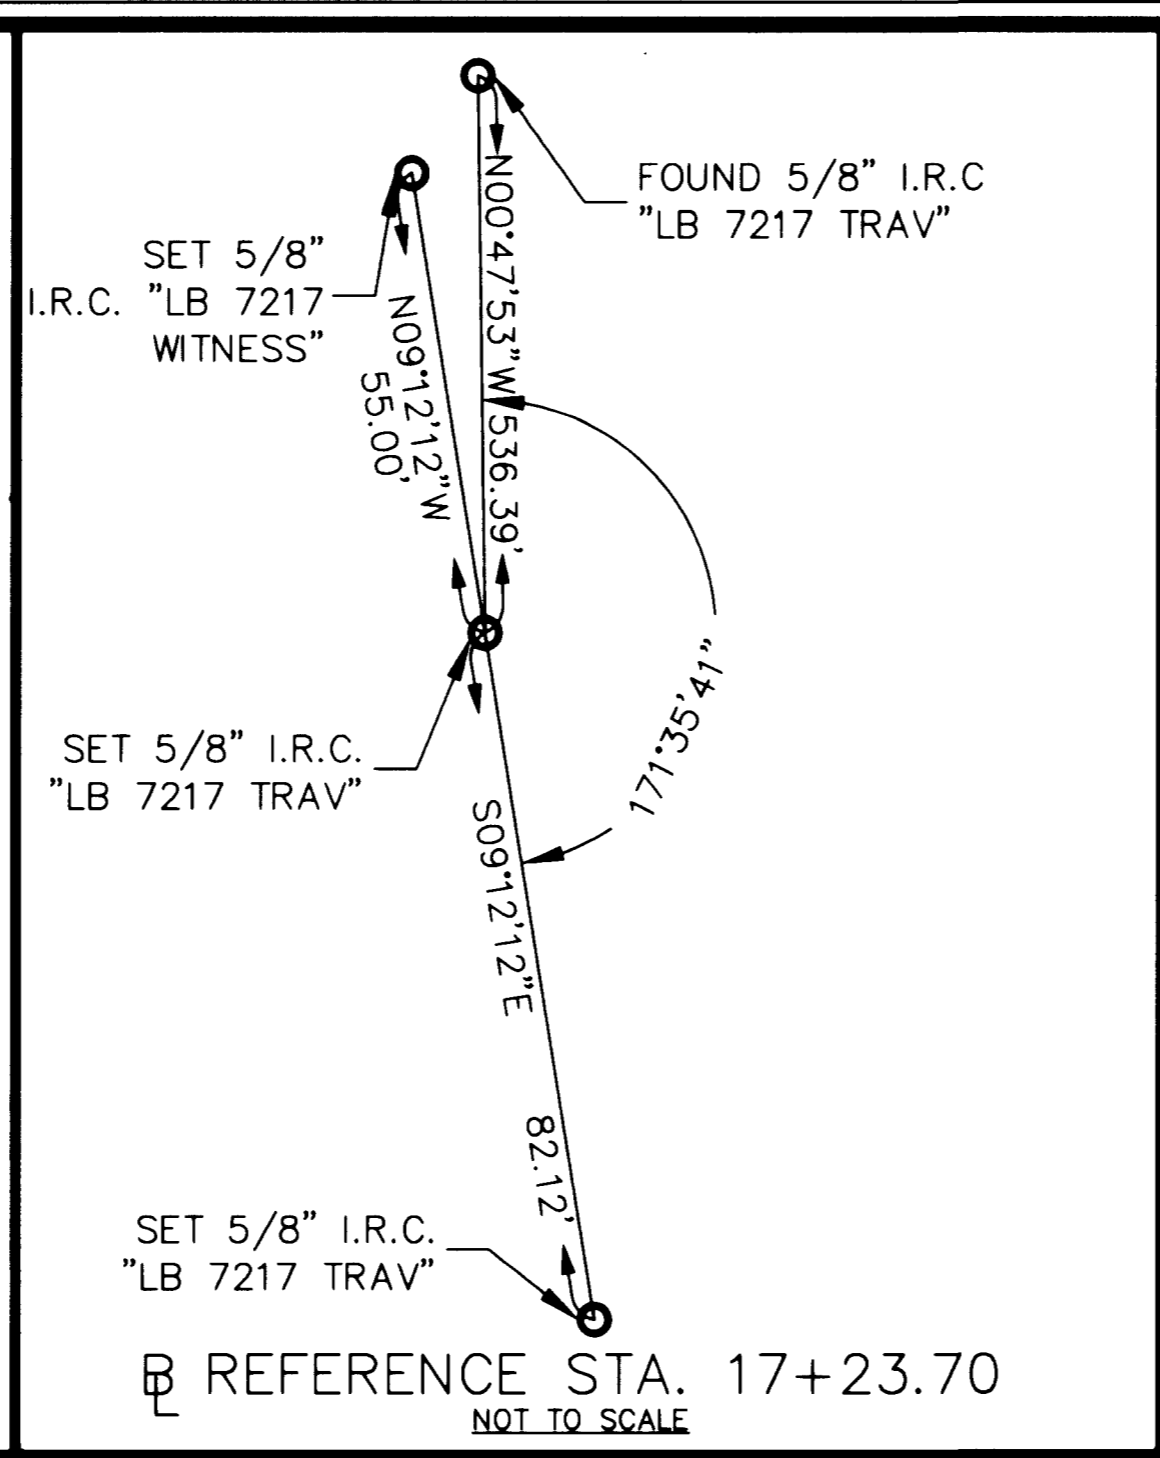


REFERENCE STA. 17+23.70
 NOT TO SCALE

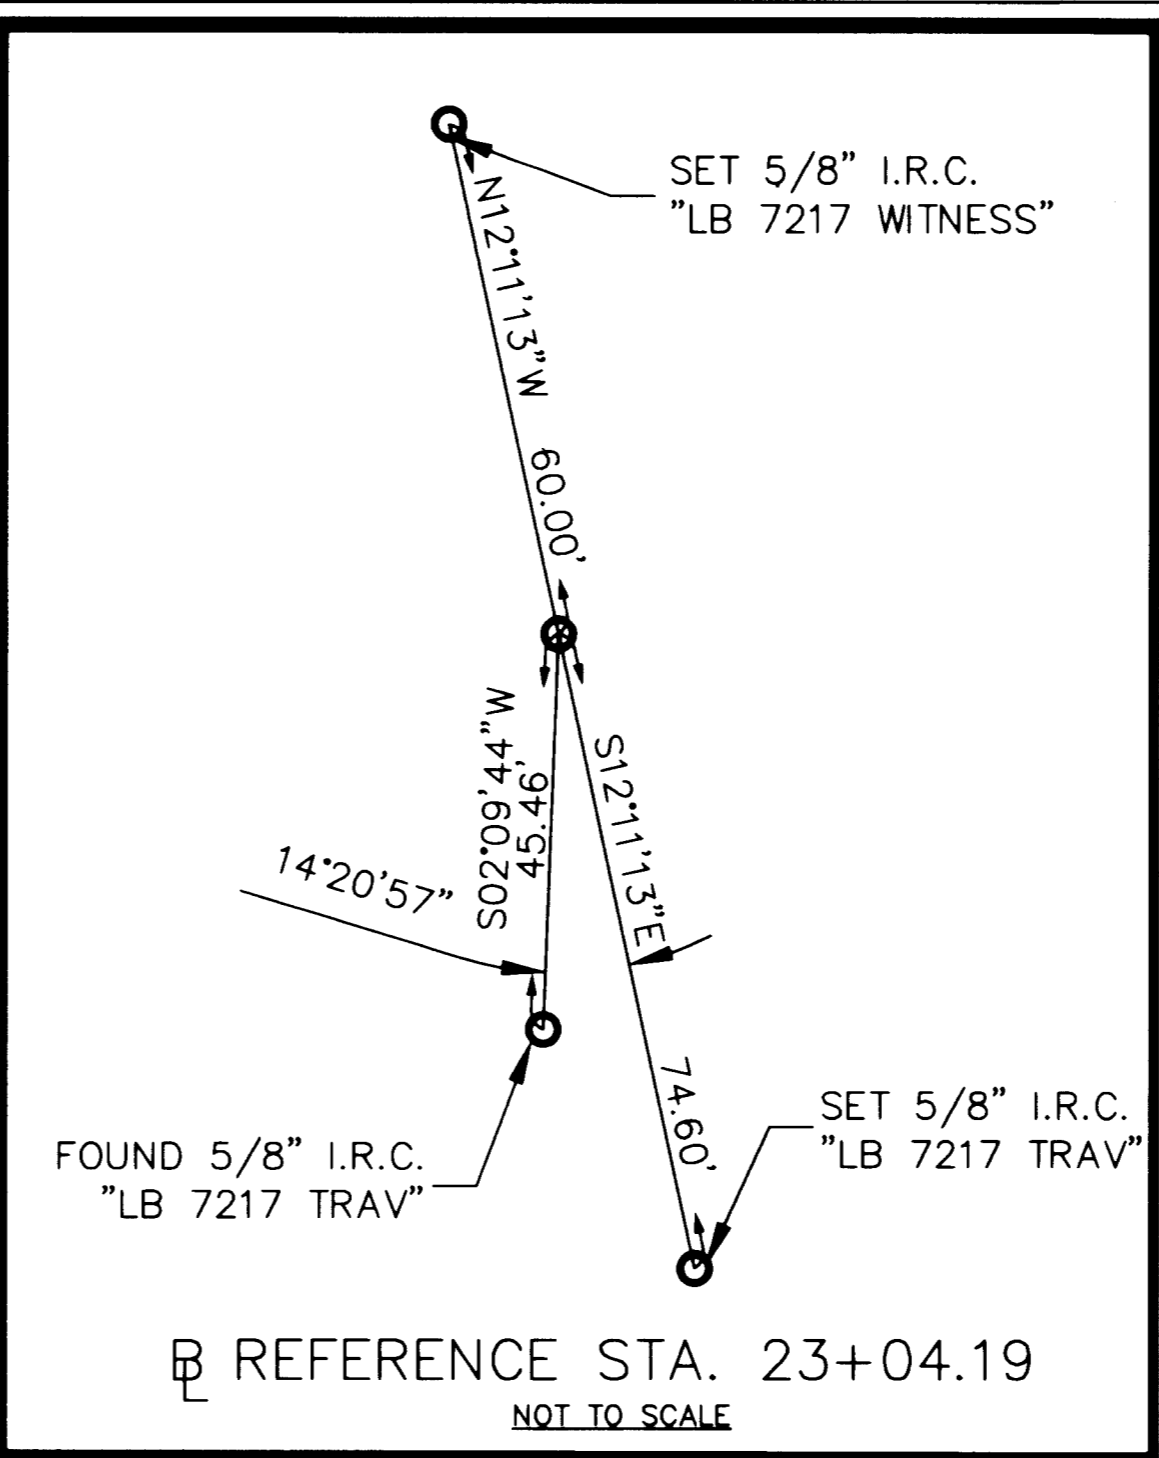


REFERENCE STA. 23+04.19
 NOT TO SCALE

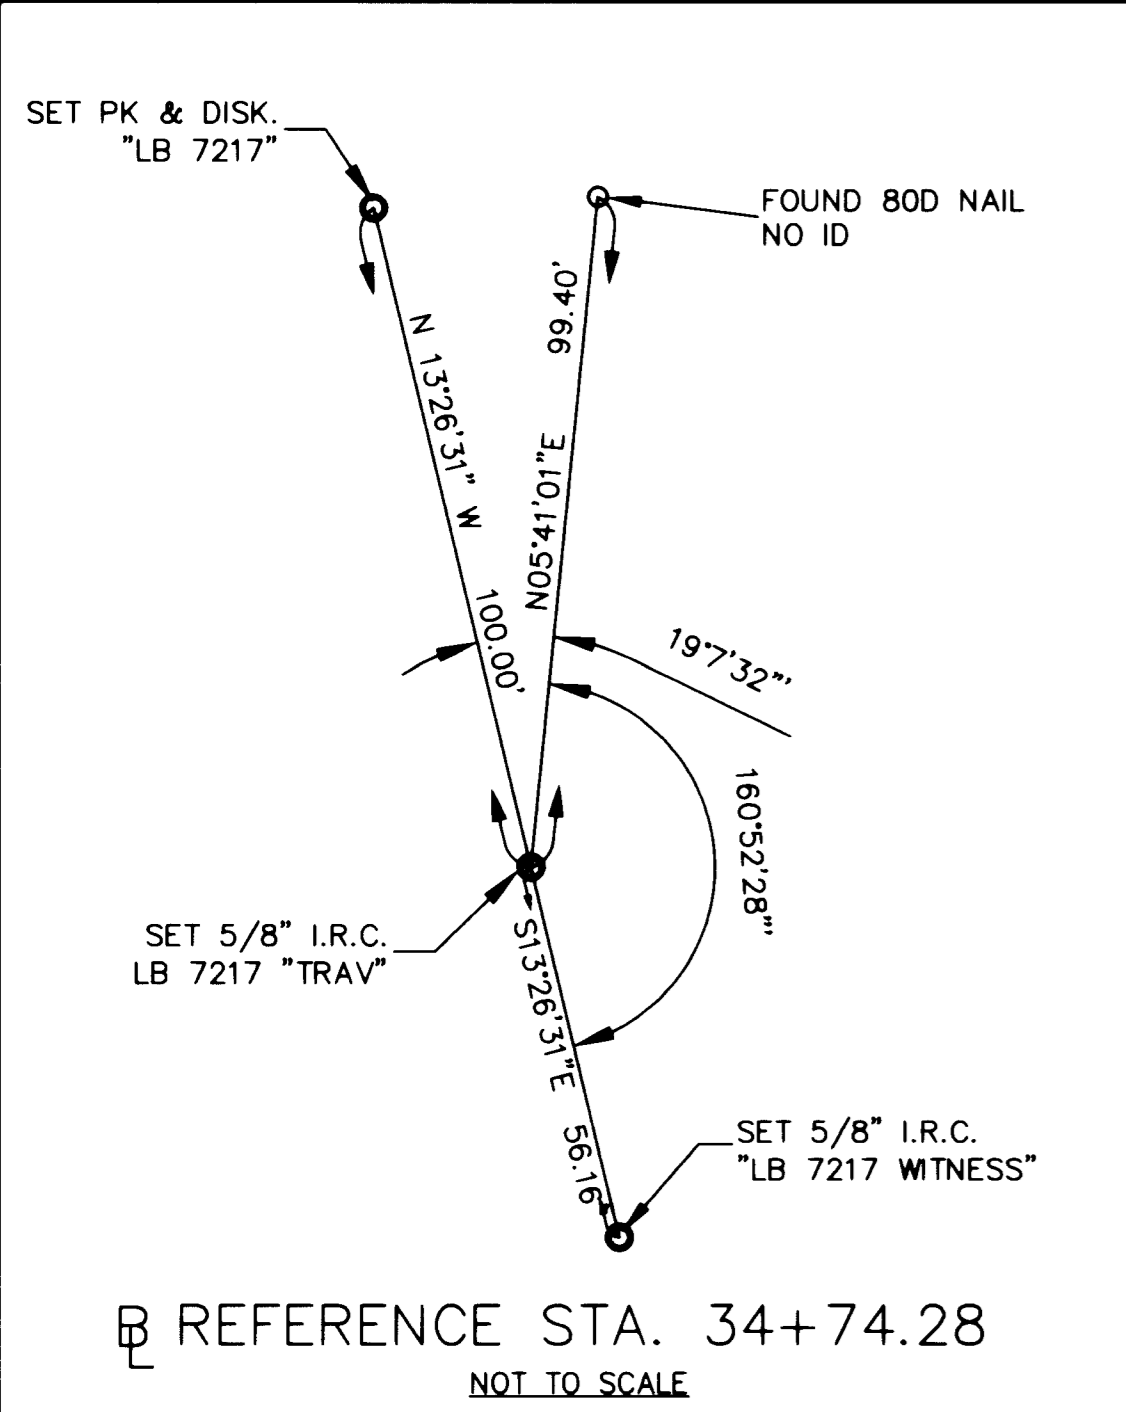


REFERENCE STA. 34+74.28
 NOT TO SCALE

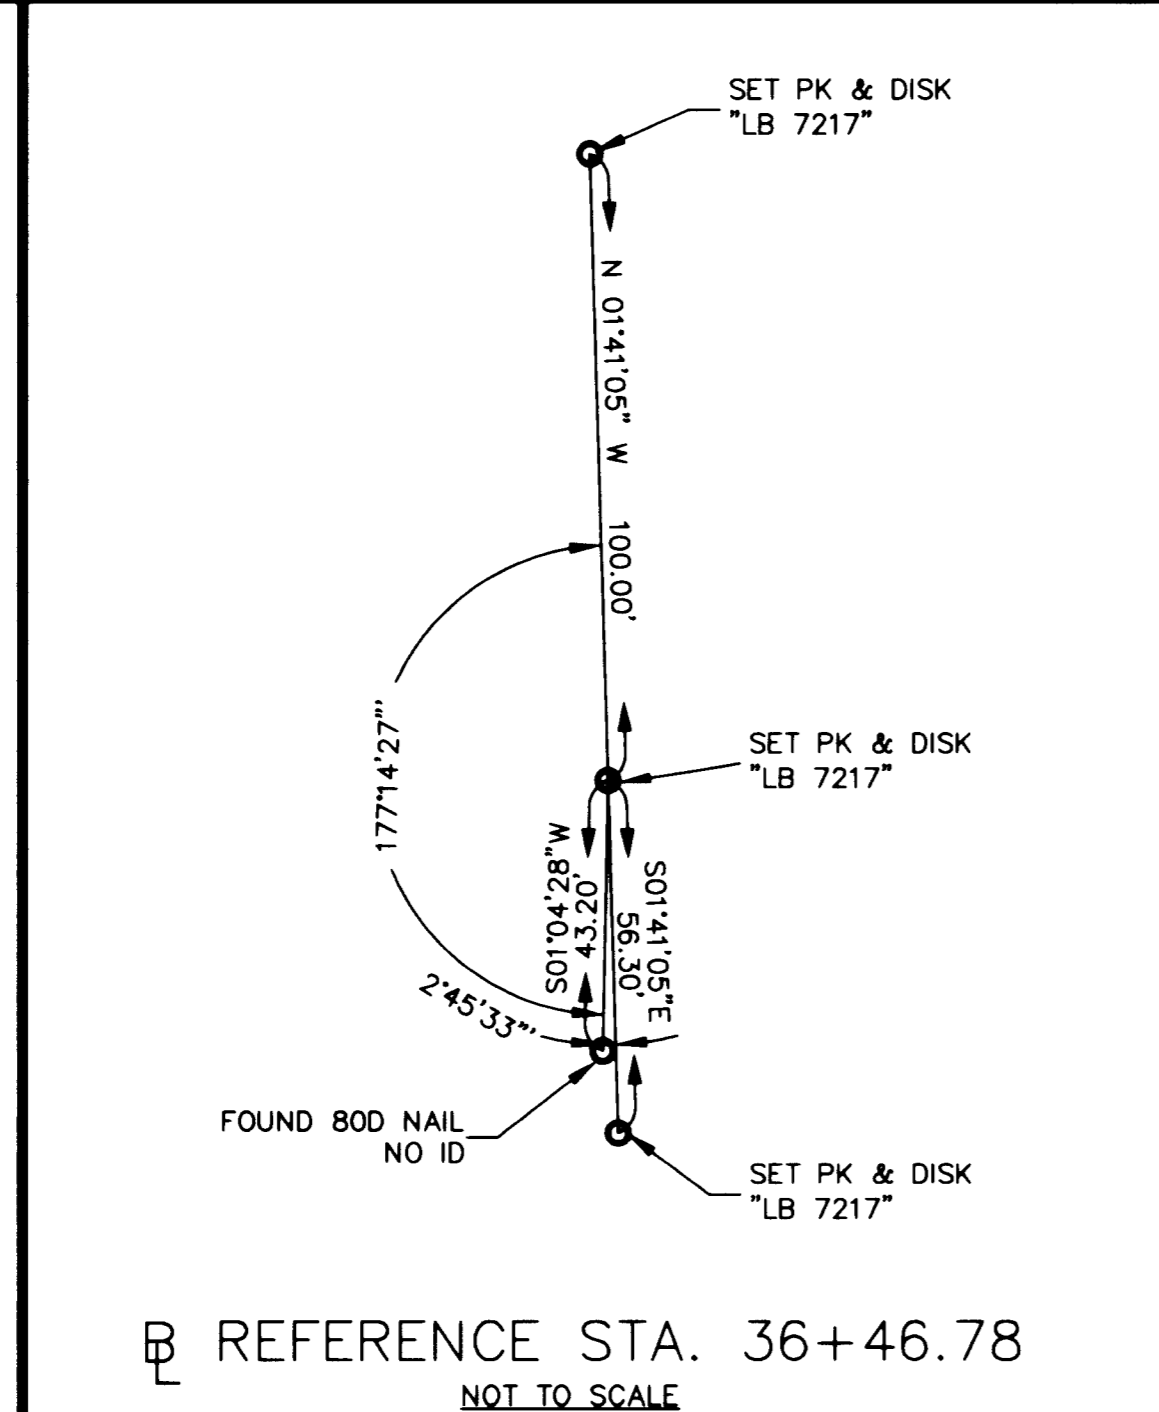


REFERENCE STA. 36+46.78
 NOT TO SCALE

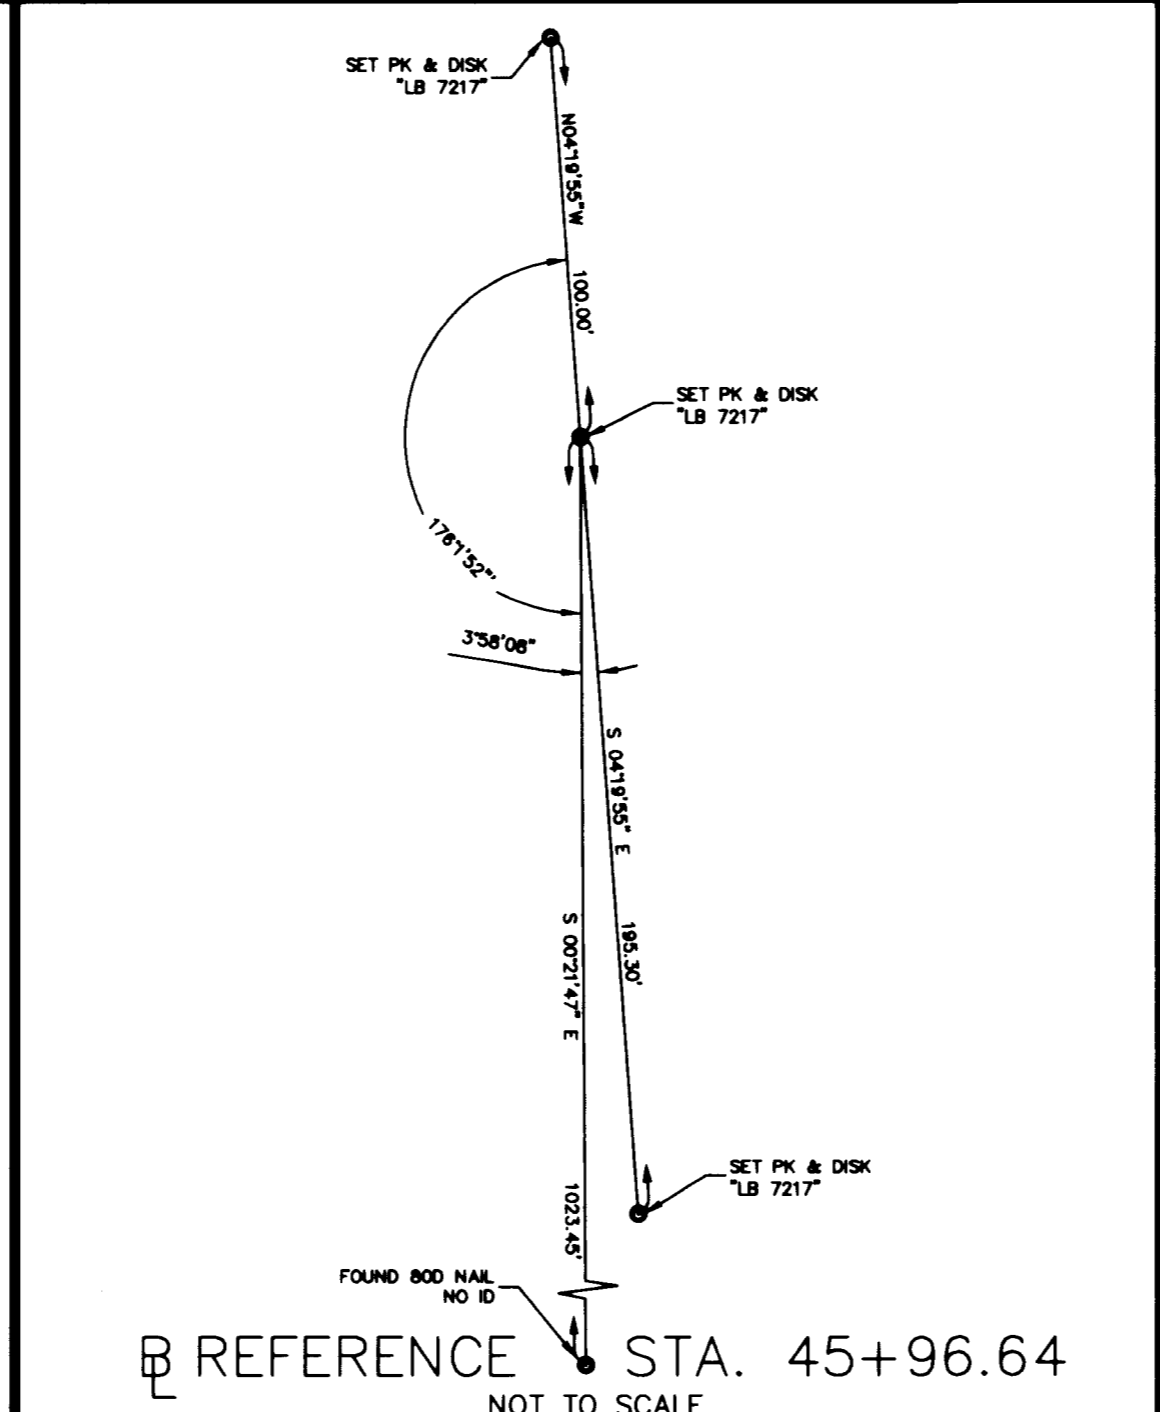


REFERENCE STA. 45+96.64
 NOT TO SCALE

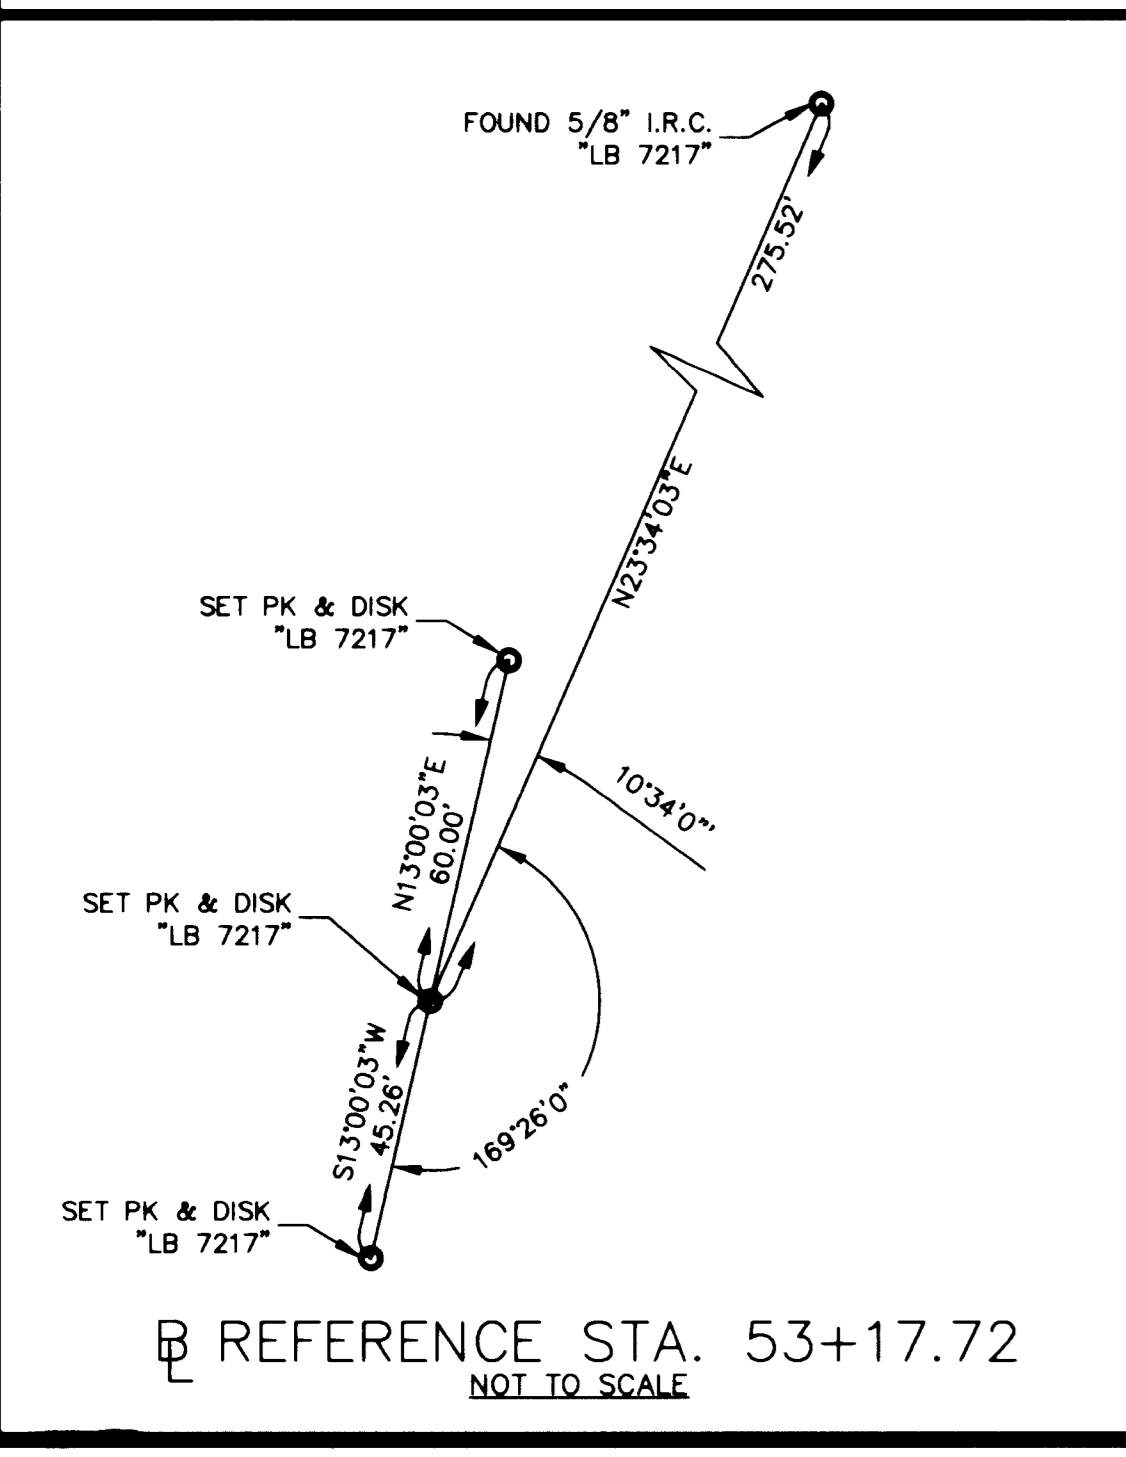


REFERENCE STA. 53+17.72
 NOT TO SCALE

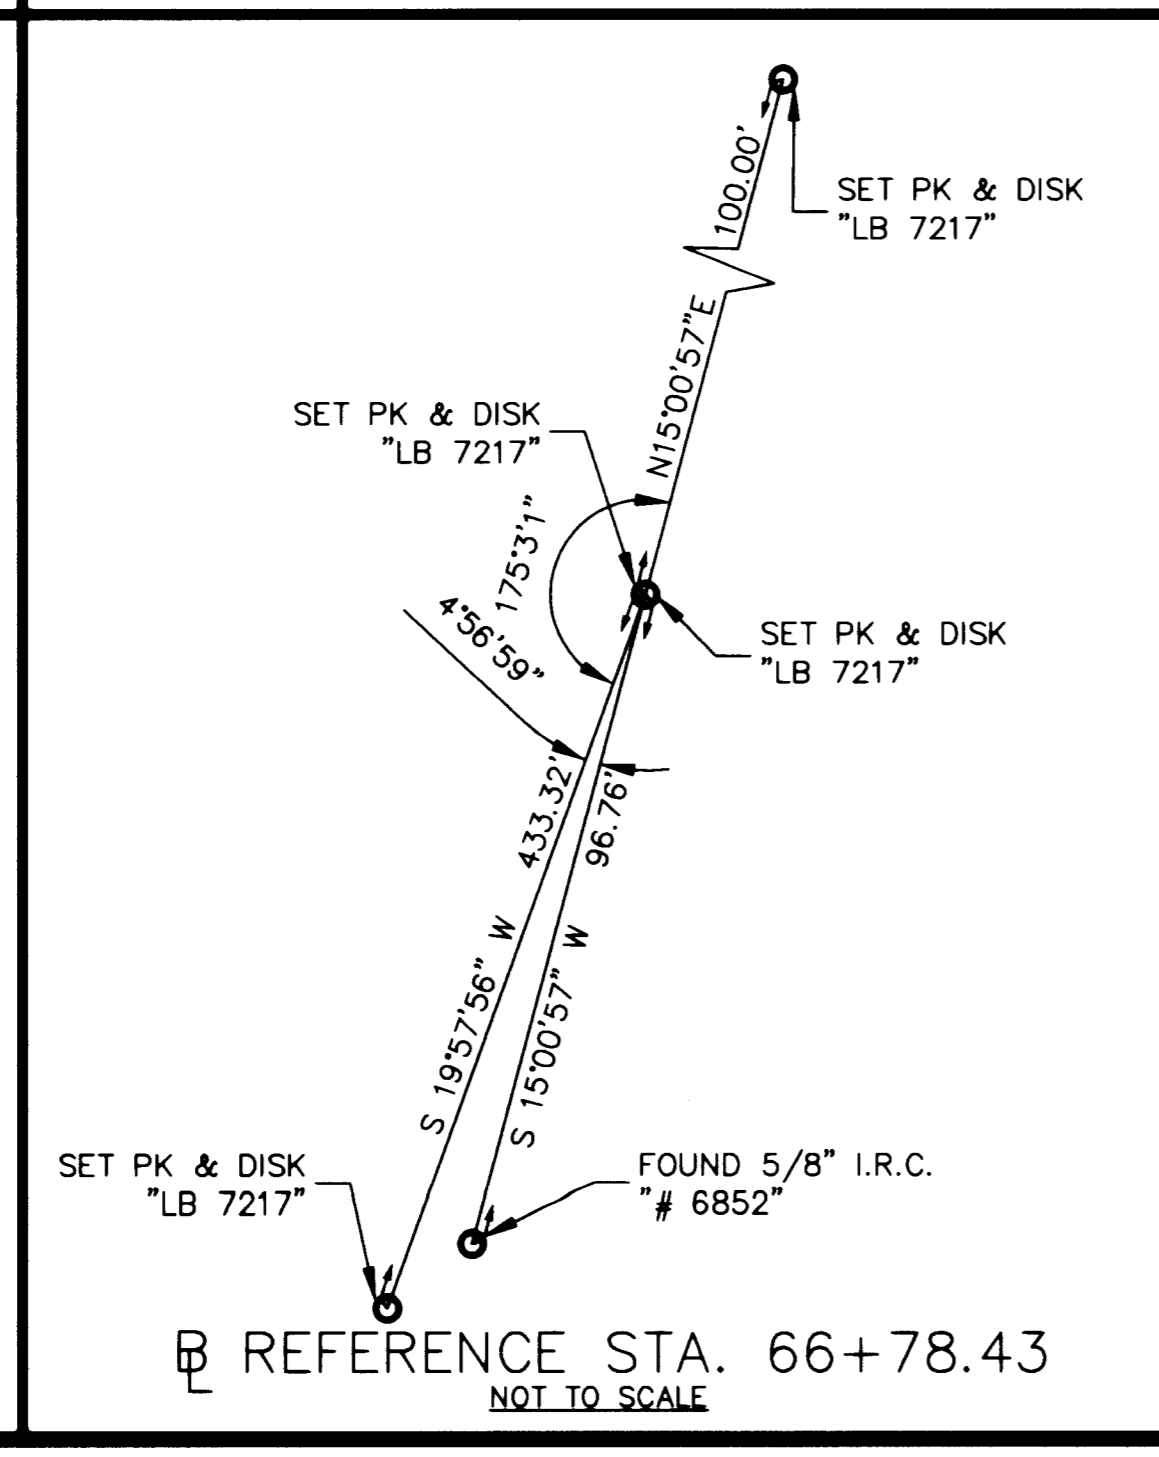

REFERENCE STA. 66+78.43
 NOT TO SCALE

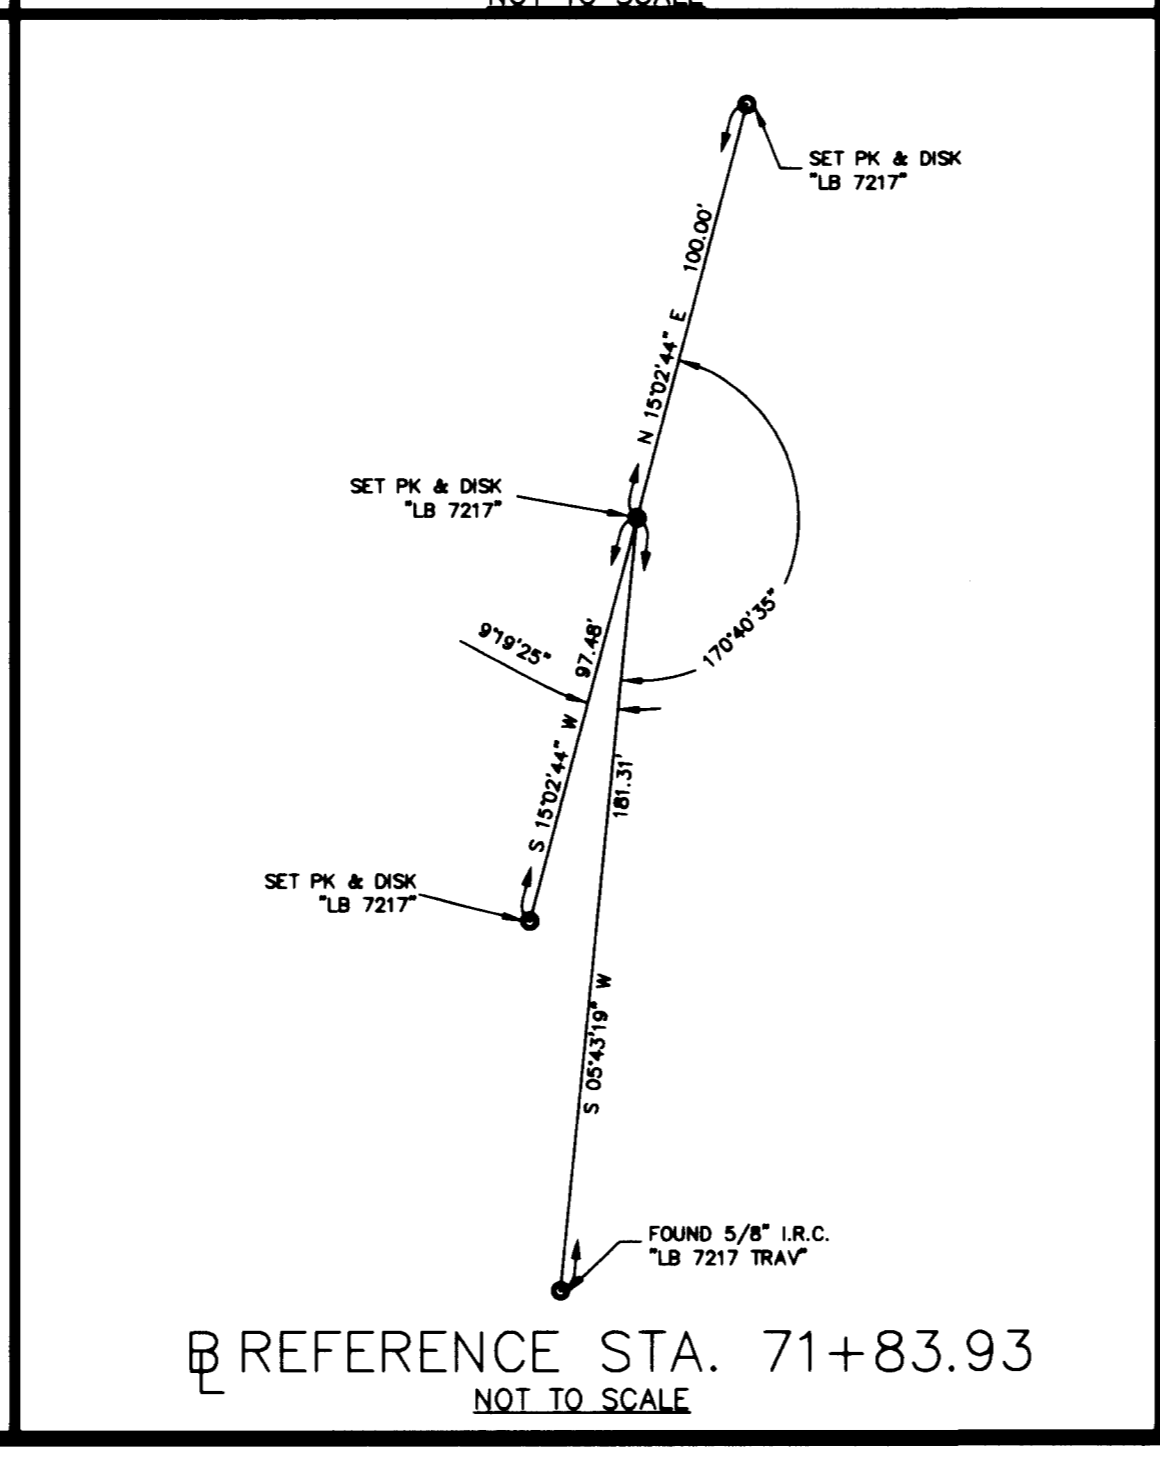

REFERENCE STA. 71+83.93
 NOT TO SCALE

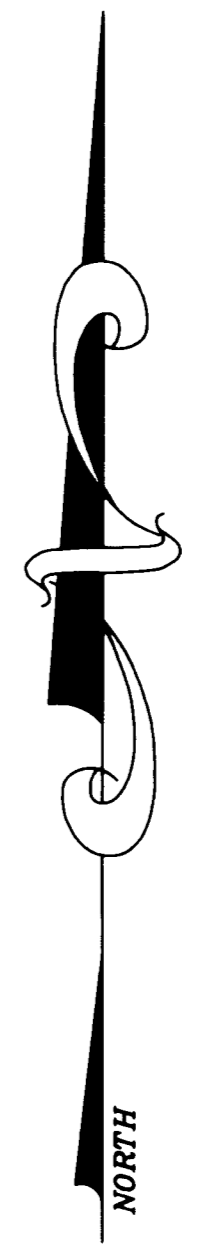

SCALE=VARIES

NORTHSTAR GEOMATICS
 930 SE CENTRAL PARKWAY, SUITE 114, STUART, FL 34994
 PO BOX 2371, STUART, FLORIDA 34995
 (772) 781-6400 (772) 781-6462 FAX
 LICENSED BUSINESS NO. 7217

DATE	REVISIONS
6/23/05	PER COUNTY COMMENTS

DATE	2/25/05
SCALE	1"=50'
FIELD BK.	
DWNG. BY	BMT
CHECKED BY	GSF

MAINTENANCE MAP
 FOR
 S.E. FLORA AVENUE
 MARTIN COUNTY, FLORIDA

SHEET NO.	4
OF	4 SHEETS
PROJECT NO.	04-048

Plat Book 16 Pg 15