
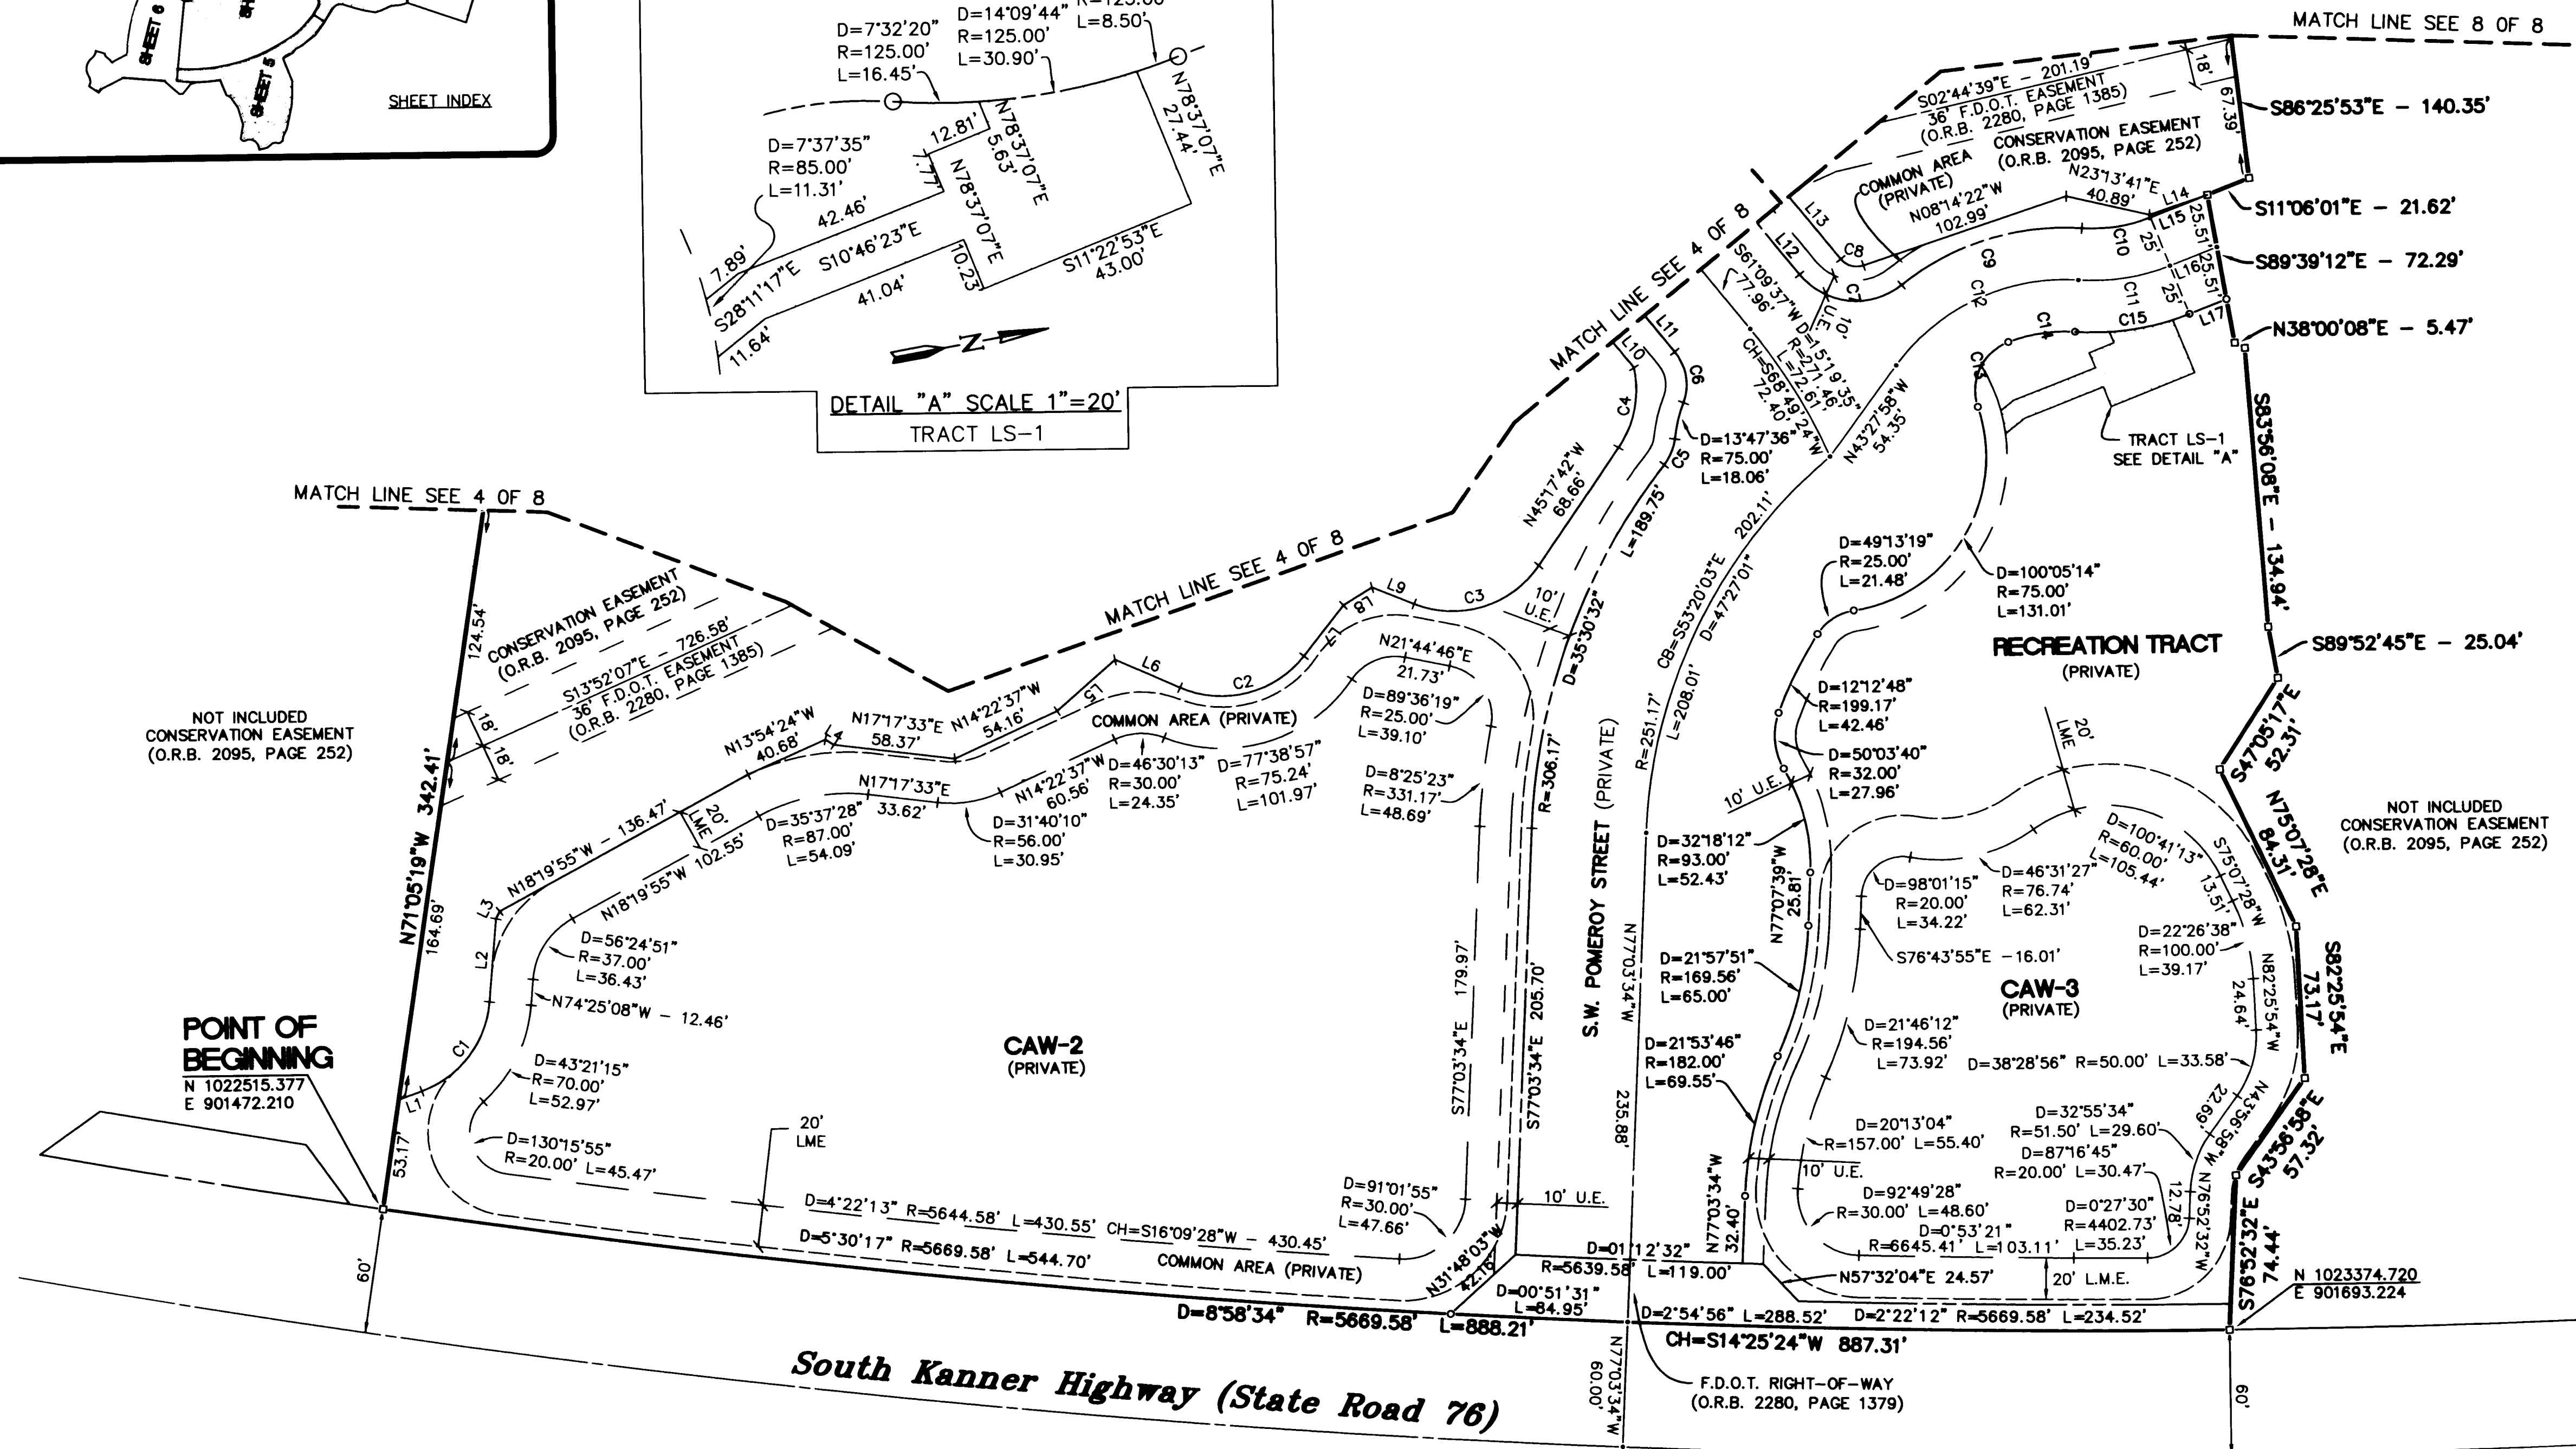
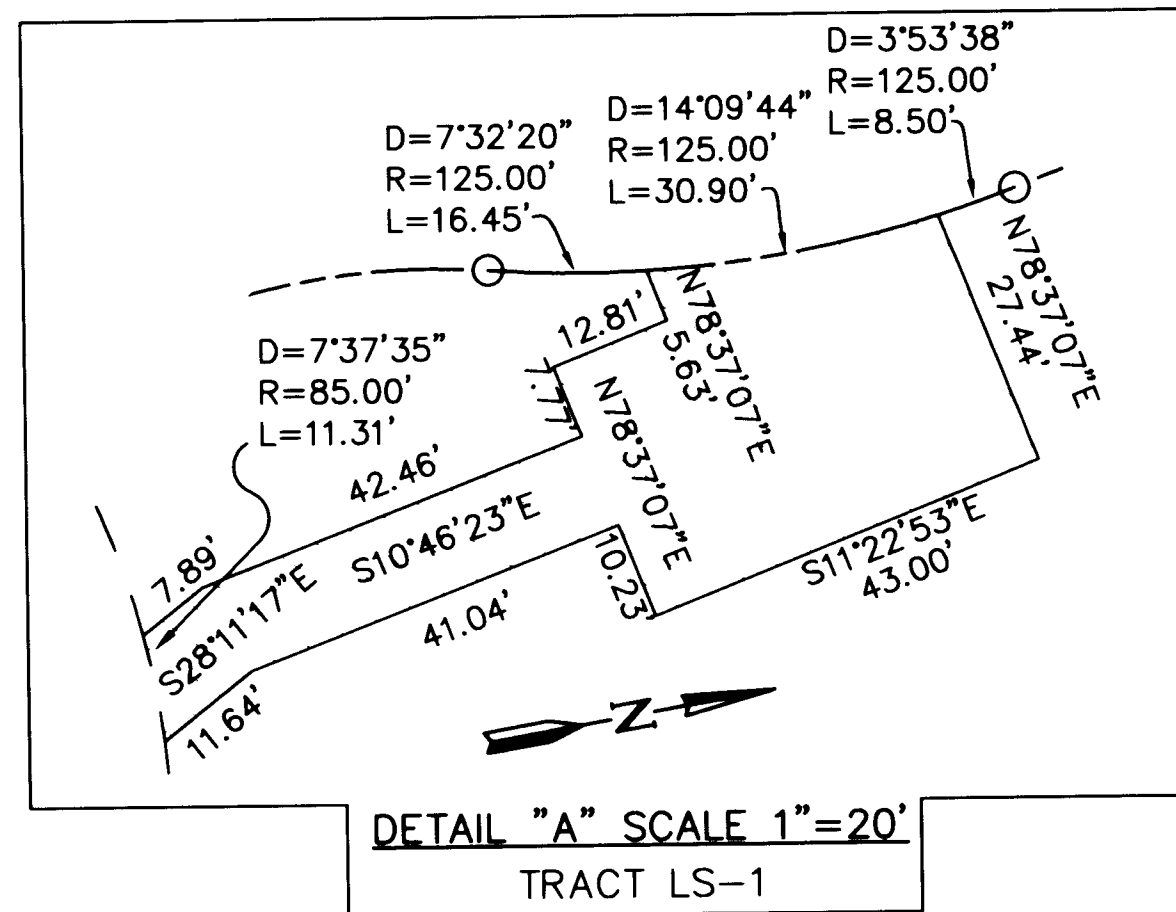
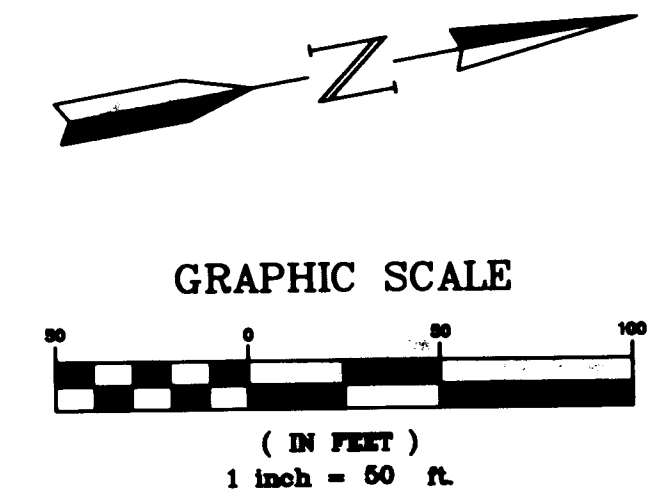


Banyan Bay P.U.D., Phase 1

Plat BK 16 Pg 75

Being a parcel of land lying in the Hanson Grant, Martin County, Florida

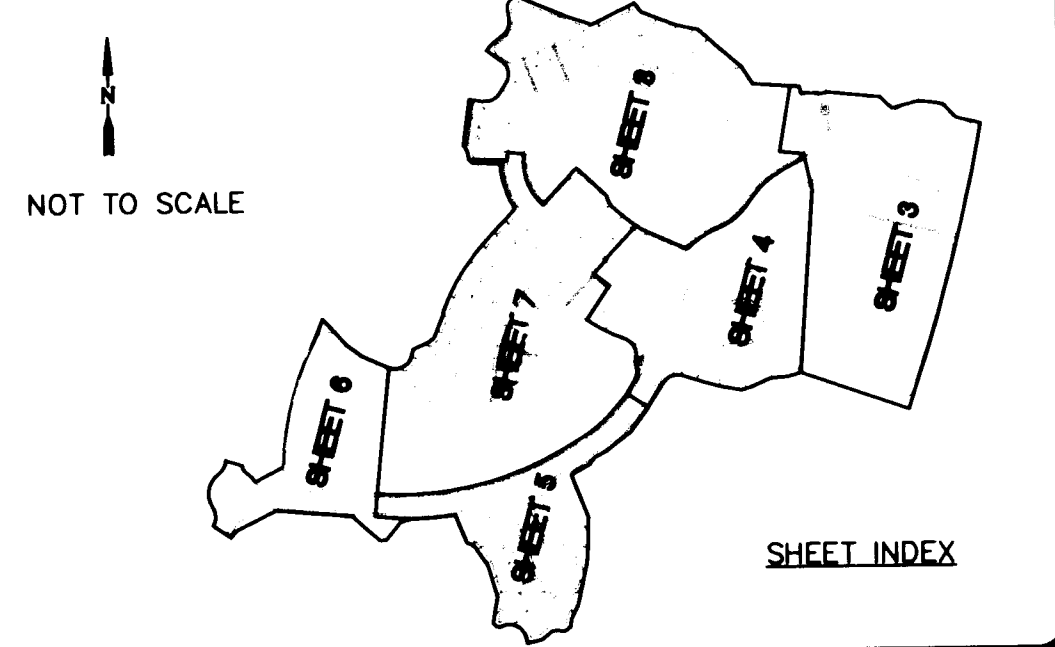

LEGEND

- = SET PERMANENT CONTROL POINT PARKER KALON NAIL & WASHER, LABELED "GCY LB 4108"
- = SET 3/4" IRON PIPE WITH YELLOW CAP LABELED "GCY LB 4108 PSM 4864"
- = SET PERMANENT REFERENCE MONUMENT (PRM) 4"x4" CONCRETE MONUMENT WITH DISK LABELED "GCY LB 4108 PSM 4864"
- D = DELTA (CENTRAL ANGLE)
- L = ARC LENGTH
- R = RADIUS
- CH = CHORD BEARING & DISTANCE
- A.E. = ACCESS EASEMENT
- C.A.W. = COMMON AREA WATER TRACT (PRIVATE)
- D.E. = DRAINAGE EASEMENT
- F.D.O.T. = FLORIDA DEPARTMENT OF TRANSPORTATION
- F.P.L. = FLORIDA POWER & LIGHT
- L.B. = LICENSED BUSINESS
- L.M.E. = LAKE MAINTENANCE EASEMENT
- NO. = NUMBER
- O.R.B. = OFFICIAL RECORD BOOK
- P.S.M. = PROFESSIONAL SURVEYOR & MAPPER
- P.U.D. = PLANNED UNIT DEVELOPMENT
- (R) = RADIAL LINE
- U.E. = UTILITY EASEMENT
- W.B. = WETLAND BUFFER
- A.E. = ACCESS EASEMENT AND DRAINAGE EASEMENT

SURVEYOR'S NOTES


- 1) THIS PLAN, AS RECORDED IN ITS ORIGINAL FORM IN THE PUBLIC RECORDS, IS THE OFFICIAL DEPICTION OF THE SUBDIVIDED LANDS DESCRIBED HEREON AND WILL IN NO CIRCUMSTANCES BE SUPPLANTED IN AUTHORITY BY ANY OTHER FORM OF THIS PLAN, WHETHER GRAPHIC OR DIGITAL.
- 2) THERE MAY BE ADDITIONAL RESTRICTIONS THAT ARE NOT RECORDED ON THIS PLAN THAT MAY BE FOUND IN THE PUBLIC RECORDS OF THIS COUNTY.
- 3) IT SHALL BE UNLAWFUL TO ALTER THE APPROVED SLOPES, CONTOURS, OR CROSS SECTIONS OR TO CHEMICALLY, MECHANICALLY, OR MANUALLY REMOVE, DAMAGE, OR DESTROY ANY PLANTS IN THE LITTORAL OR UPLAND TRANSITION ZONE BUFFER AREAS OF CONSTRUCTED LAKES EXCEPT UPON THE WRITTEN APPROVAL OF THE GROWTH MANAGEMENT DIRECTOR, AS APPLICABLE. IT IS THE RESPONSIBILITY OF THE OWNER OR PROPERTY OWNERS ASSOCIATION, ITS SUCCESSORS OR ASSIGNS TO MAINTAIN THE REQUIRED SURVIVORSHIP AND COVERAGE OF THE RECLAIMED UPLAND AND PLANTED LITTORAL AND UPLAND TRANSITION AREAS AND TO ENSURE ON-GOING REMOVAL OF PROHIBITED AND INVASIVE NON-NATIVE PLANT SPECIES FROM THESE AREAS (CODE 4.343A.13.LDR)
- 4) CONSERVATION AREAS SHALL BE PROTECTED FROM EXCAVATION, CONSTRUCTION AND OTHER BUILDING MAINTENANCE ACTIVITIES.
- 5) BEARINGS SHOWN HEREON ARE REFERENCED TO THE SOUTH LINE OF LOT 7 OF THE COMMISSIONER'S SUBDIVISION OF THE MILES OR HANSON GRANT, AS RECORDED IN PLAT BOOK 1, PAGE 11, PUBLIC RECORDS OF PALM BEACH (NOW MARTIN) COUNTY, FLORIDA. SAID LINE BEARS SOUTH 66°37'10" WEST.

Line Table

LINE	BEARING	DISTANCE
L1	N09°34'43"W	11.83'
L2	N74°44'46"W	40.26'
L3	N53°11'46"W	4.04'
L4	N41°51'43"E	4.89'
L5	N31°07'21"W	37.27'
L6	N34°07'26"E	33.95'
L7	N41°32'17"W	30.94'
L8	N21°25'17"W	16.22'
L9	N32°14'16"E	21.76'
L10	S61°09'37"W	97.14'
L11	S61°09'37"W	63.31'
L12	S61°09'37"W	82.97'
L13	S60°59'52"W	47.30'
L14	N08°20'31"W	29.35'
L15	N11°06'01"W	29.31'
L16	N11°06'01"W	24.25'
L17	N11°06'01"W	19.19'

Curve Table

CURVE	RADIUS	CHORD BEARING	CHORD DISTANCE	DELTA	ARC LENGTH
C1	50.00'	N42°09'45"W	53.85'	65°10'02"	56.87'
C2	50.00'	N03°42'25"W	61.33'	75°39'42"	66.03'
C3	50.00'	N06°31'43"W	62.61'	77°31'58"	67.66'
C4	50.00'	N68°24'37"W	39.26'	46°13'49"	40.34'
C5	25.00'	N57°12'23"W	13.49'	31°18'42"	13.66'
C6	25.00'	N88°57'15"W	24.91'	59°46'16"	26.08'
C7	25.00'	N14°35'49"E	36.31'	93°07'44"	40.64'
C8	10.04'	N28°27'35"E	11.39'	69°04'33"	12.11'
C9	125.00'	S08°44'13"E	98.61'	46°27'49"	101.37'
C10	75.00'	N01°41'50"E	33.23'	25°35'42"	33.50'
C11	100.00'	N01°41'50"E	44.30'	25°35'42"	44.67'
C12	100.00'	S14°28'08"E	96.90'	57°57'39"	101.16'
C13	25.00'	S54°19'22"E	34.54'	87°23'50"	38.13'
C14	75.00'	S01°56'07"W	32.62'	25°07'09"	32.88'
C15	125.00'	N01°41'50"E	55.38'	25°35'42"	55.84'

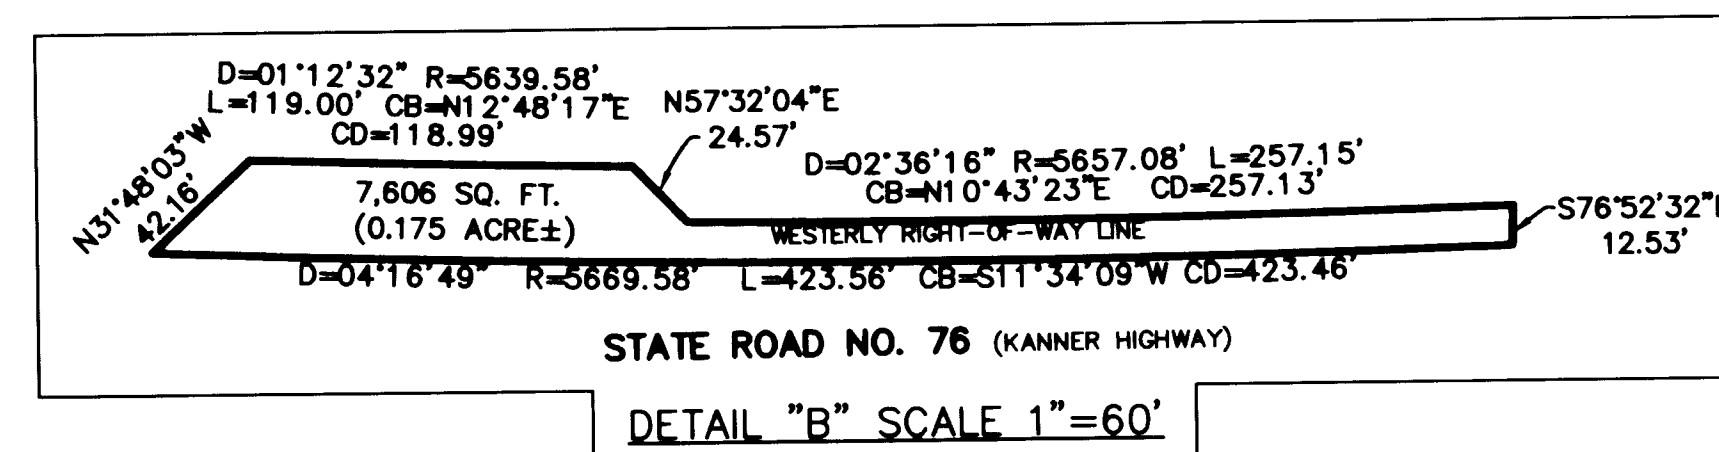

Job Number 05-1036-01-01
Licensed Business #4108

GCY
INCORPORATED
PROFESSIONAL SURVEYORS AND MAPPERS
CERTIFICATE OF AUTHORIZATION LB 4108

CORPORATE OFFICE: TALLAHASSEE OFFICE
PO BOX 1469 • 1505 SW MARTIN HWY. • TALLAHASSEE, FL 32309
PALM CITY, FL 34991 • TALLAHASSEE, FL 32309
(800) 386-1066 • (904) 538-0825