


FED. ROAD DIV. NO.	STATE	F. A. PROJECT NO.	FISCAL YEAR	SHEET NO.
3	FLA.			

This right of way map when recorded is an instrument of conveyance, transferring in accordance with the Florida Statutes 337.29 (3) all right, title, and interest of the Florida Department of Transportation in the road, street, highway, set forth on this map to Martin County.

Recorded in Public Records of Martin County, Florida, this 30th day of July, A.D. 2010, in Road Plat Book 16, Page 98.

Marsha Ewing by Jimmy Lopez DC
 Clerk of the Circuit Court
 Martin County, Florida

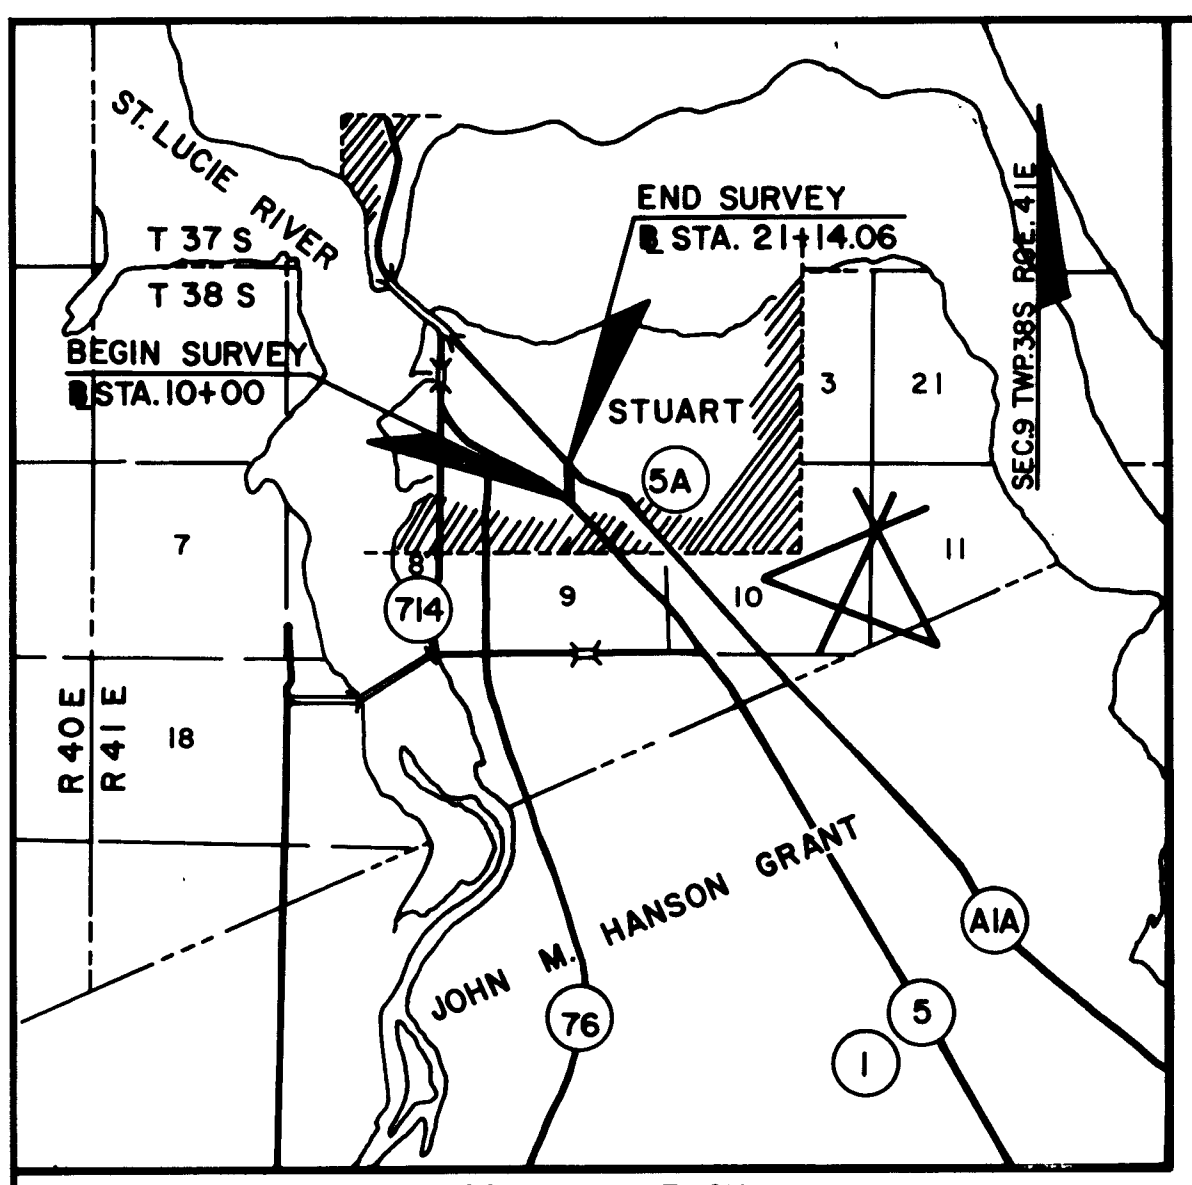


LOCATION SKETCH
SCALE 1" = 1 MILE

UTILITIES:
 FLORIDA POWER & LIGHT
 SOUTHERN BELL TELEPHONE
 MARTIN COUNTY CABLE TV
 CITY OF STUART WATER AND SEWER

REFERENCES:
 R/W MAP US 1 89010-2501
 CONST. PLANS US 1 89010-3114
 CONST. PLANS US 1 89010-3501
 TAX MAP N/ 1/2 SECTION 9-38-41
 SURVEY FIELD BOOK NO. 1018447

FILED FOR RECORD
 2010 JUL 30 AM 11:06
 CLERK OF THE CIRCUIT COURT
 MARTIN COUNTY, FLORIDA

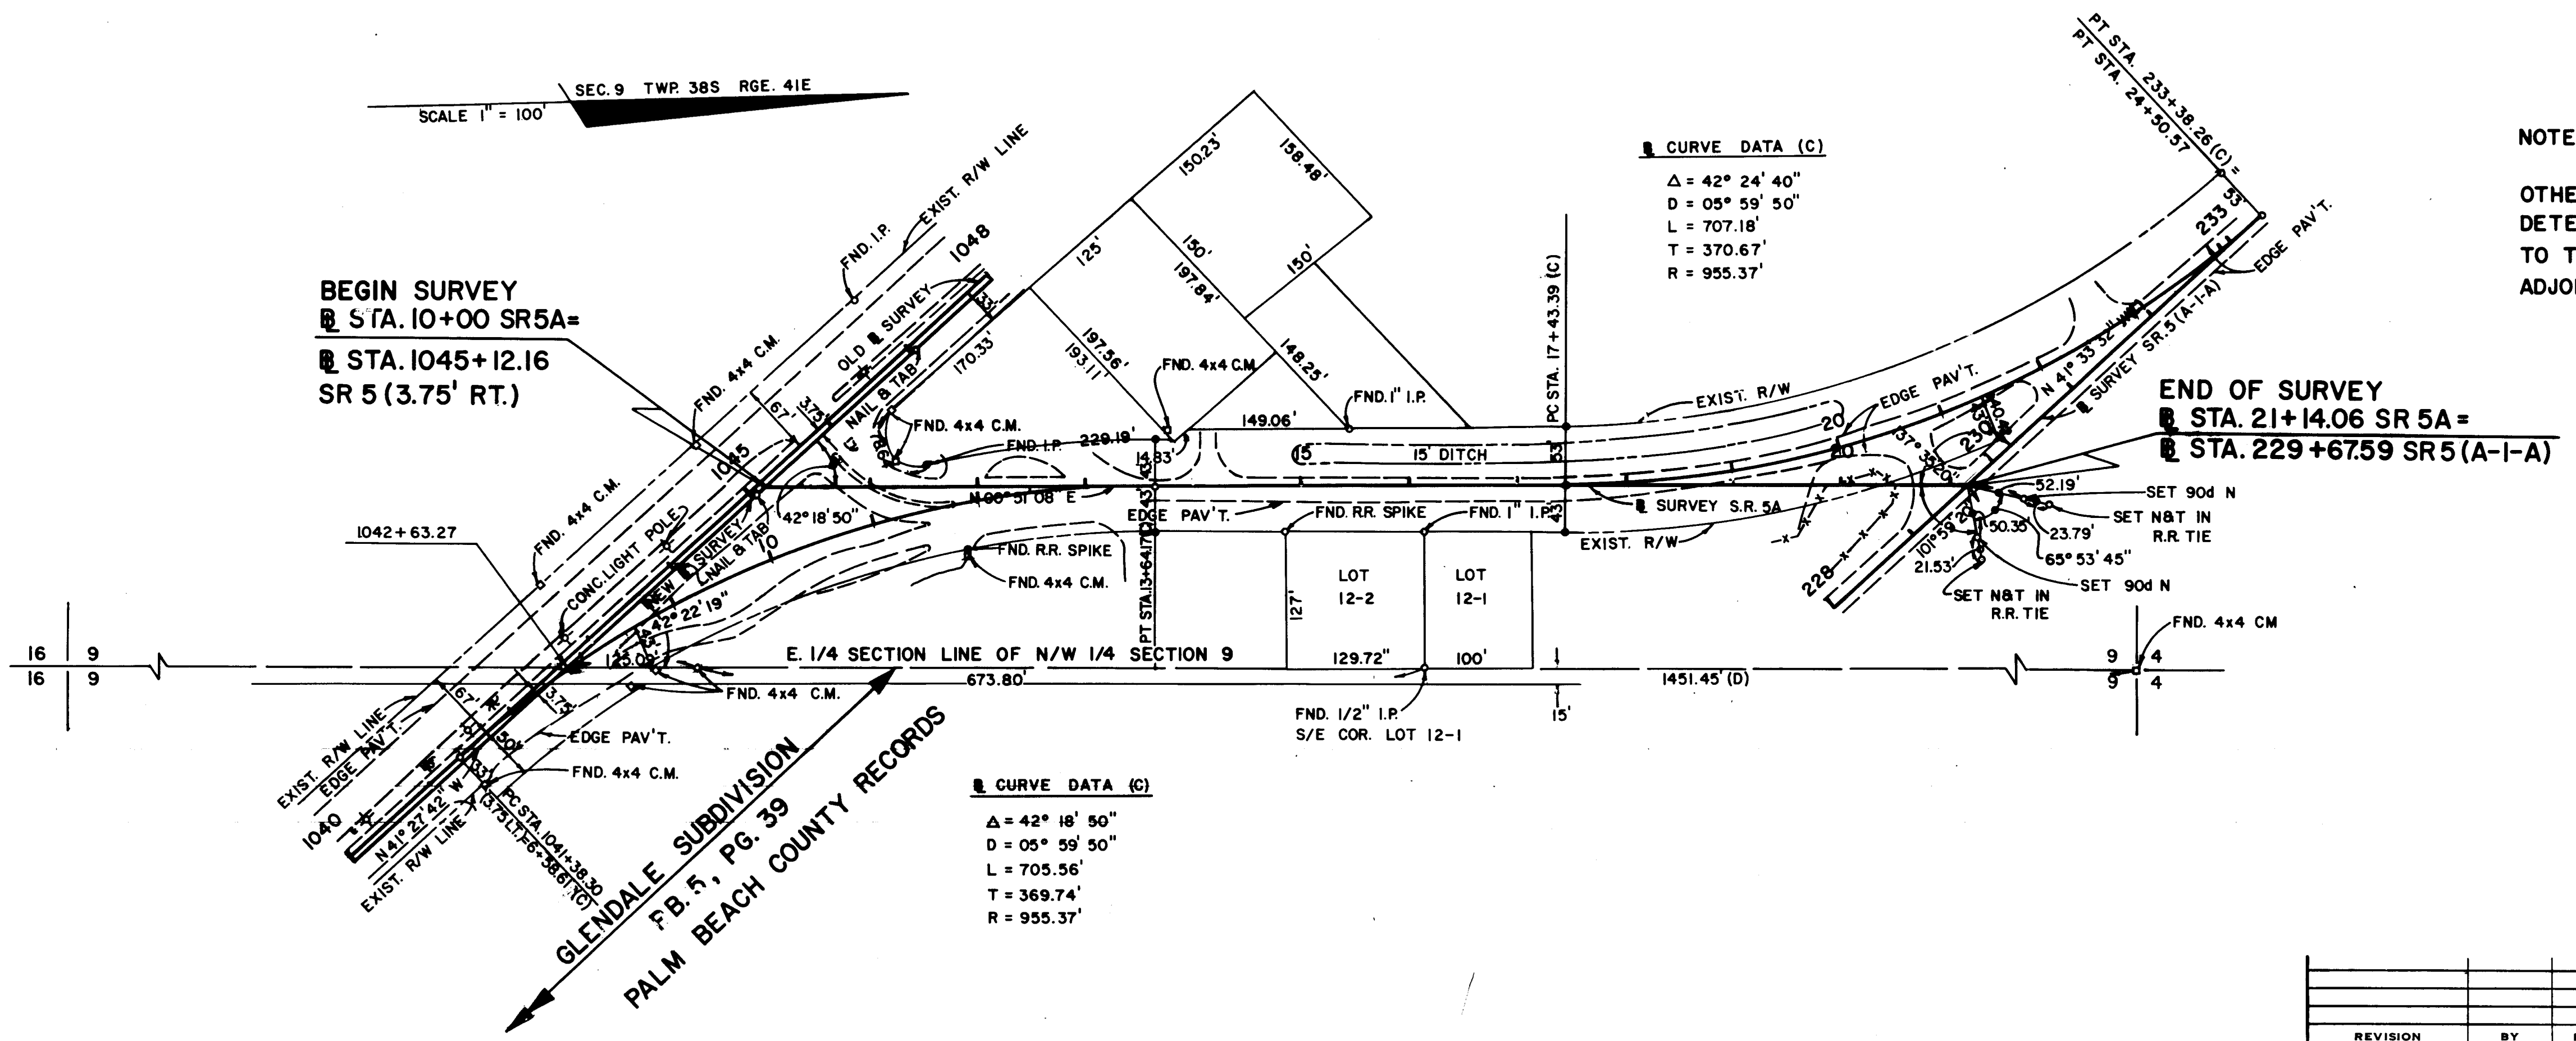

STATE OF FLORIDA DEPARTMENT OF TRANSPORTATION			
RIGHT OF WAY MAP			
STATE ROAD NO. 5A		MARTIN COUNTY	
BY	DATE	APPROVED	DATE
DRAWN INGRAM	9-12-78	<i>William E. Ingram</i>	12-12-78
TRACED INGRAM	9-12-78	DISTRICT ENGINEER	
CHECKED PARDO	9-12-78	<i>P. S. Michel</i>	12-12-78
COMPARED		ENGINEER OF RIGHT OF WAY	
INDEXED			
REVISION	BY	DATE	
SECTION 89010		SHEET 1 OF 1	