



FED. ROAD DIST. NO.	STATE	SECTION	ROAD NO.	SECTION
2	FLA.		7	7




FILED FOR RECORD  
AUG 20 AM 11:00  
CLERK OF CIRCUIT COURT  
J. C.

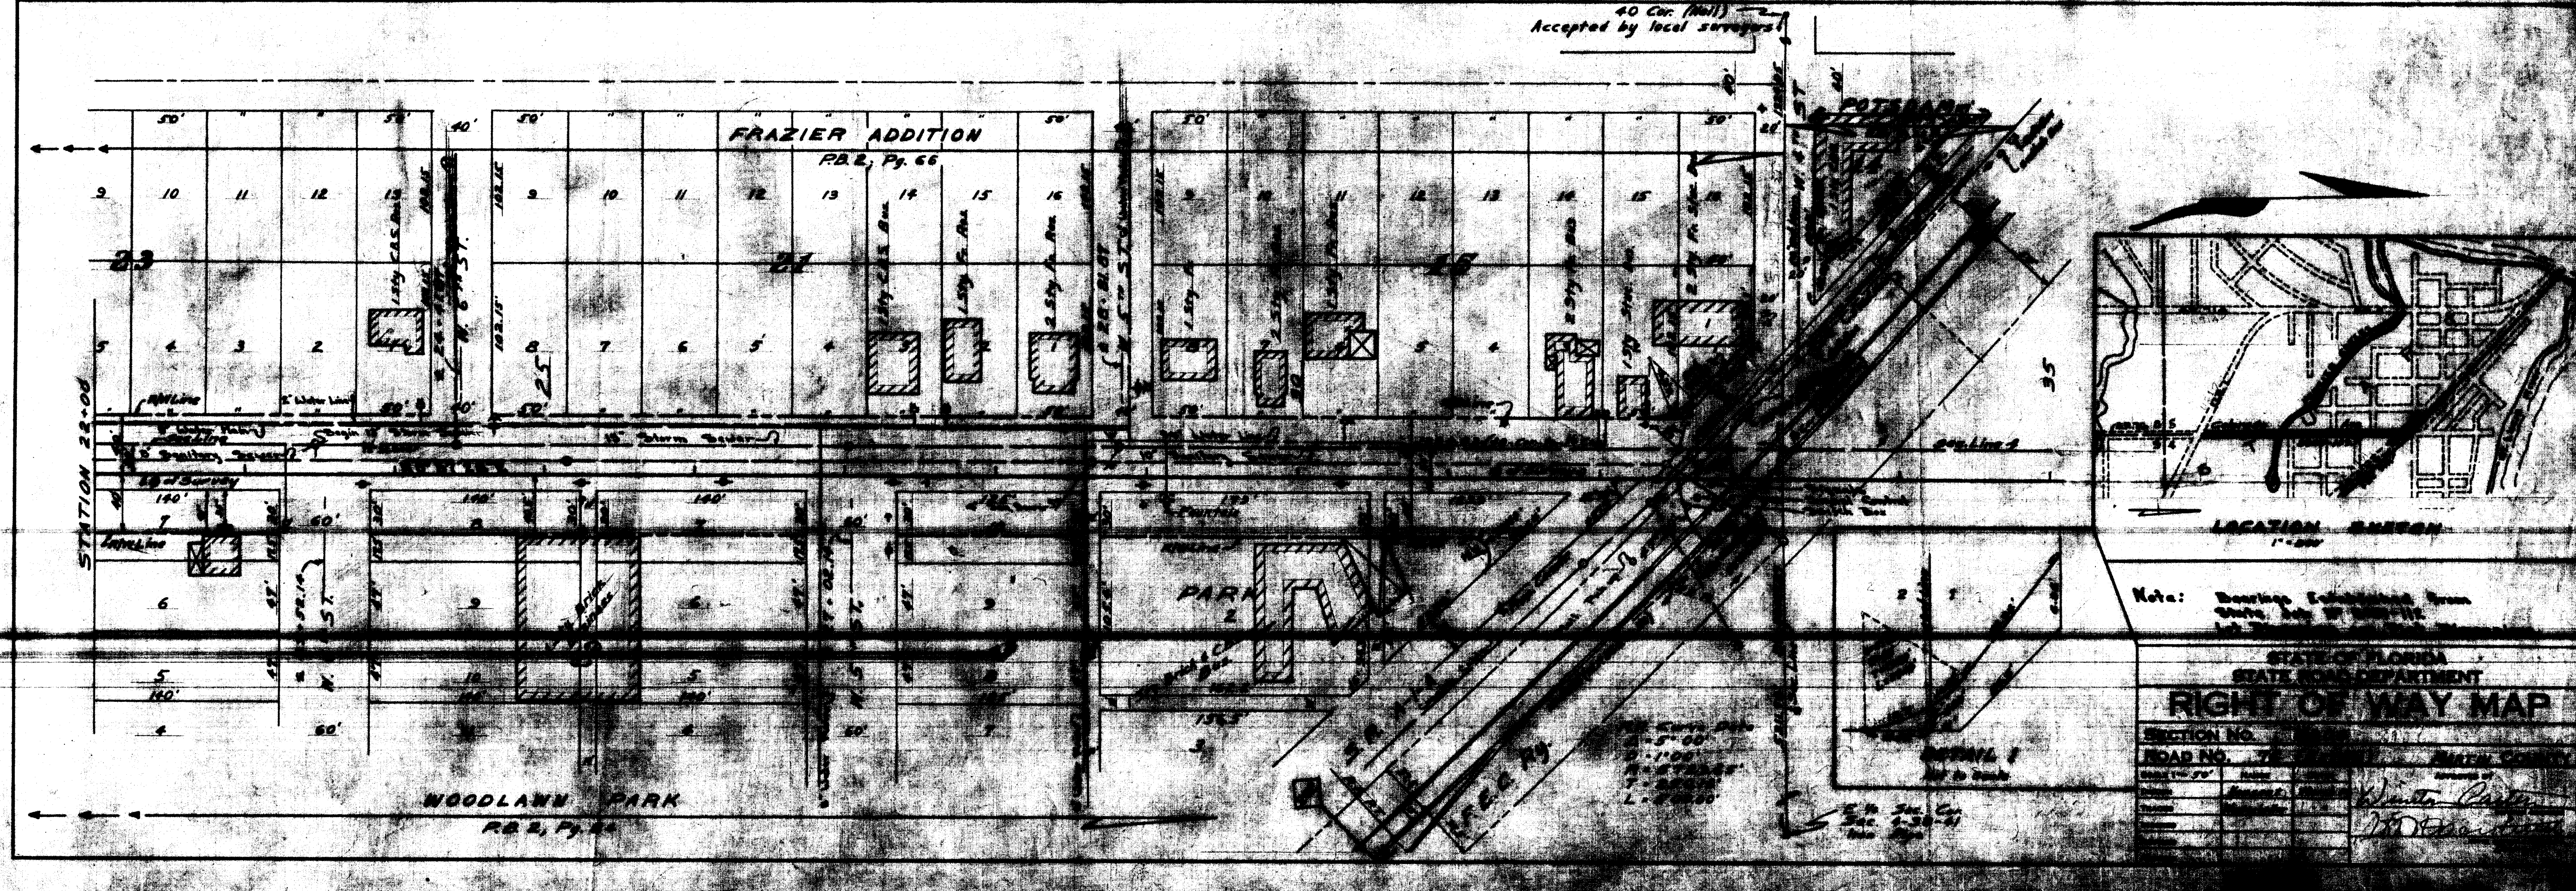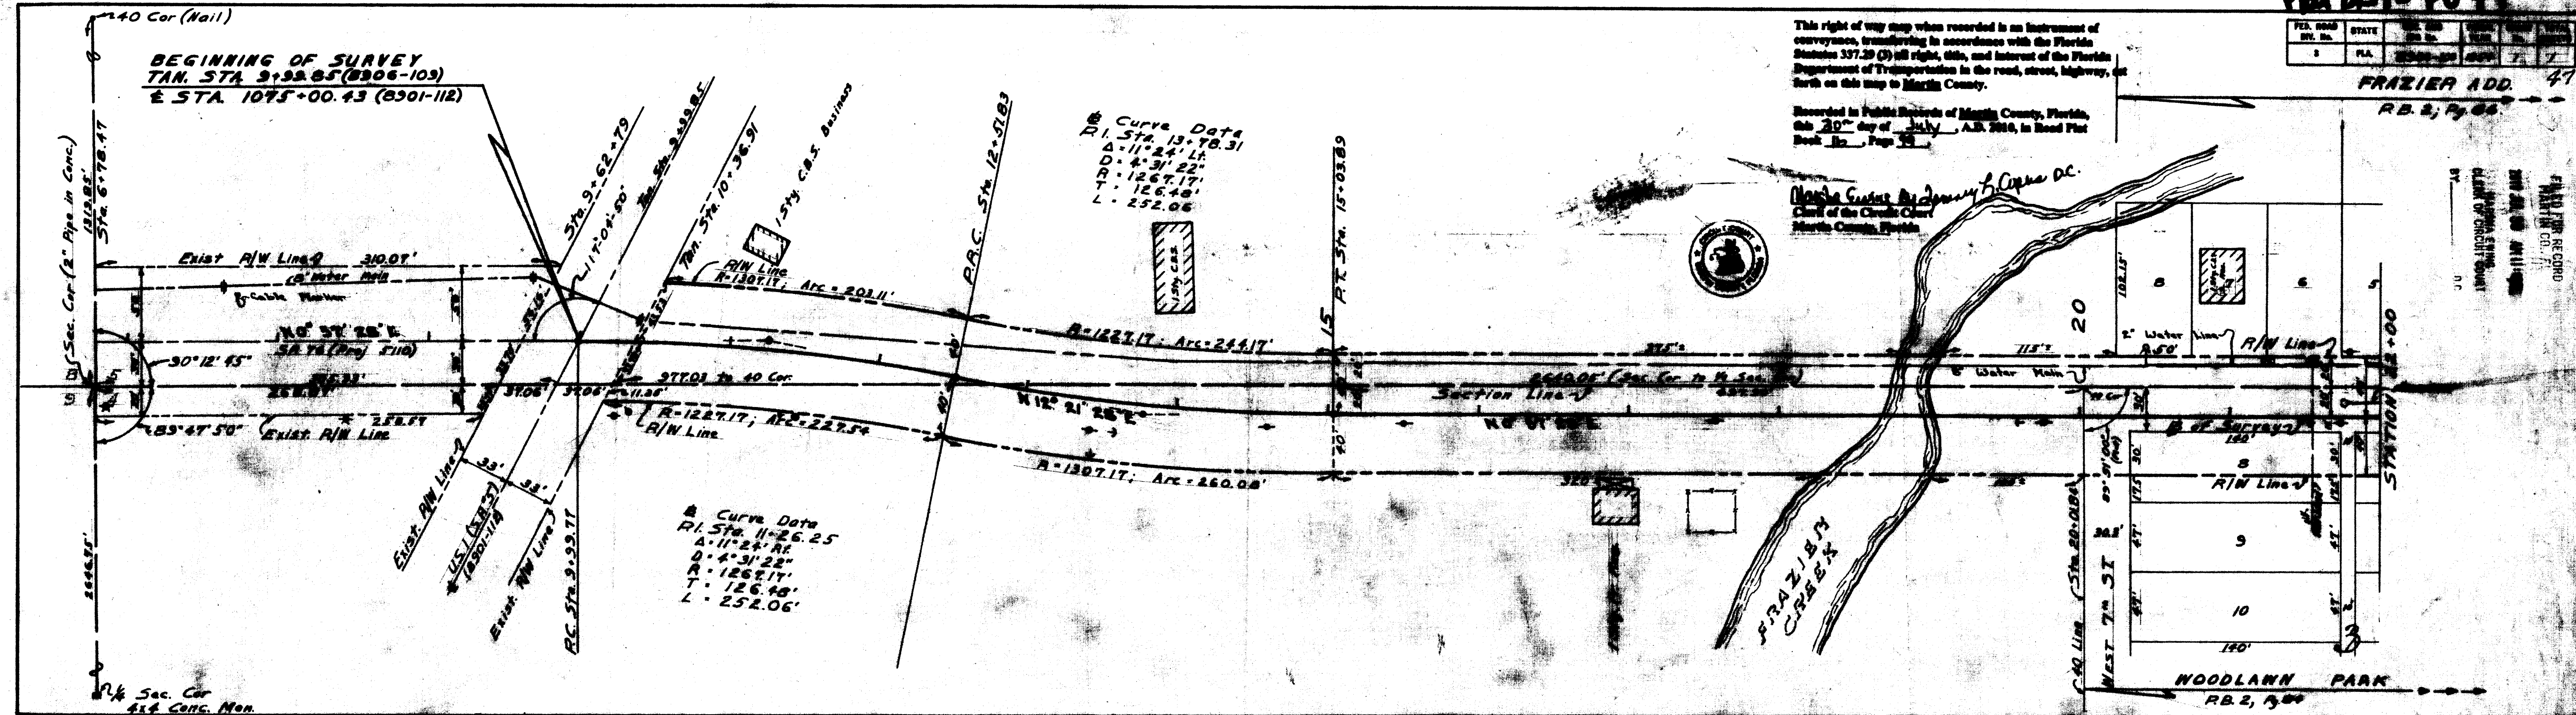

Note: Bearings established from  
 1954, by R. L. [unclear]  
 1/4 Sec. Cor  
 1/4 Sec. Cor

STATE OF FLORIDA  
 STATE ROAD DEPARTMENT  
**RIGHT OF WAY MAP**


