



PLAT OF BLOWING OAKS AND REVISED

BEING A REPLAT OF LOTS 1 AND 2; AMENDED PLAT OF SEVEN OAKS ISLAND, ACCORDING TO THE PLAT THEREOF, AS RECORDED IN PLAT BOOK 3, PAGE 40, OF THE PUBLIC RECORDS OF MARTIN COUNTY, FLORIDA. CONTAINING 2.8614 ACRES, MORE OR LESS.
TOWN OF JUPITER ISLAND
MARTIN COUNTY, FLORIDA
SHEET 2 OF 2 SHEETS

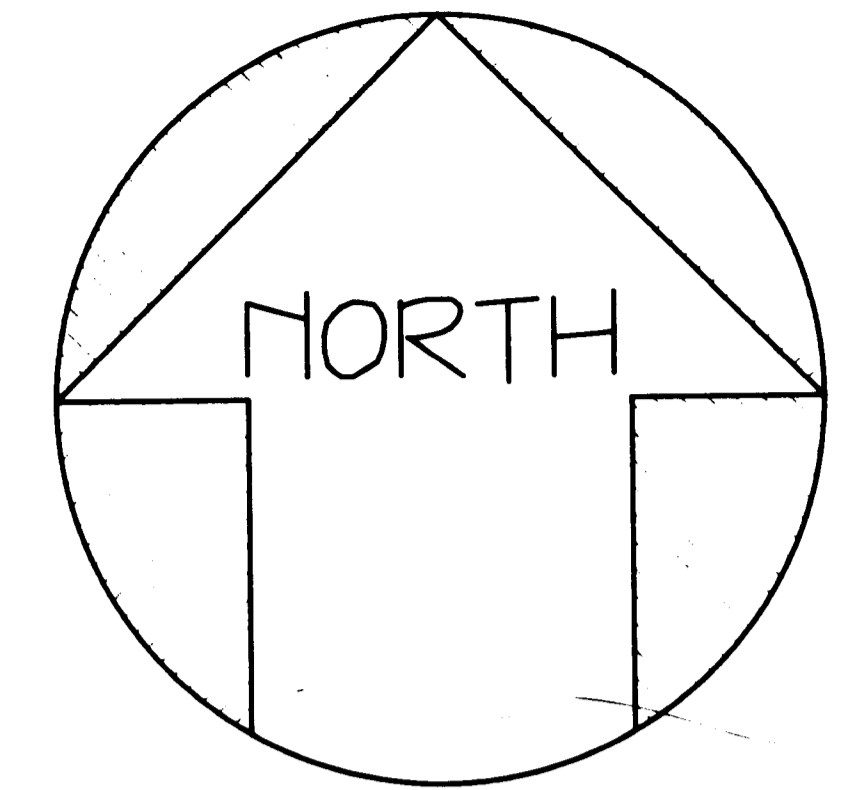

SCALE: 1" = 30'

AMENDED AND REVISED PLAT OF SEVEN OAKS ISLAND
Plat Book 3, Page 40

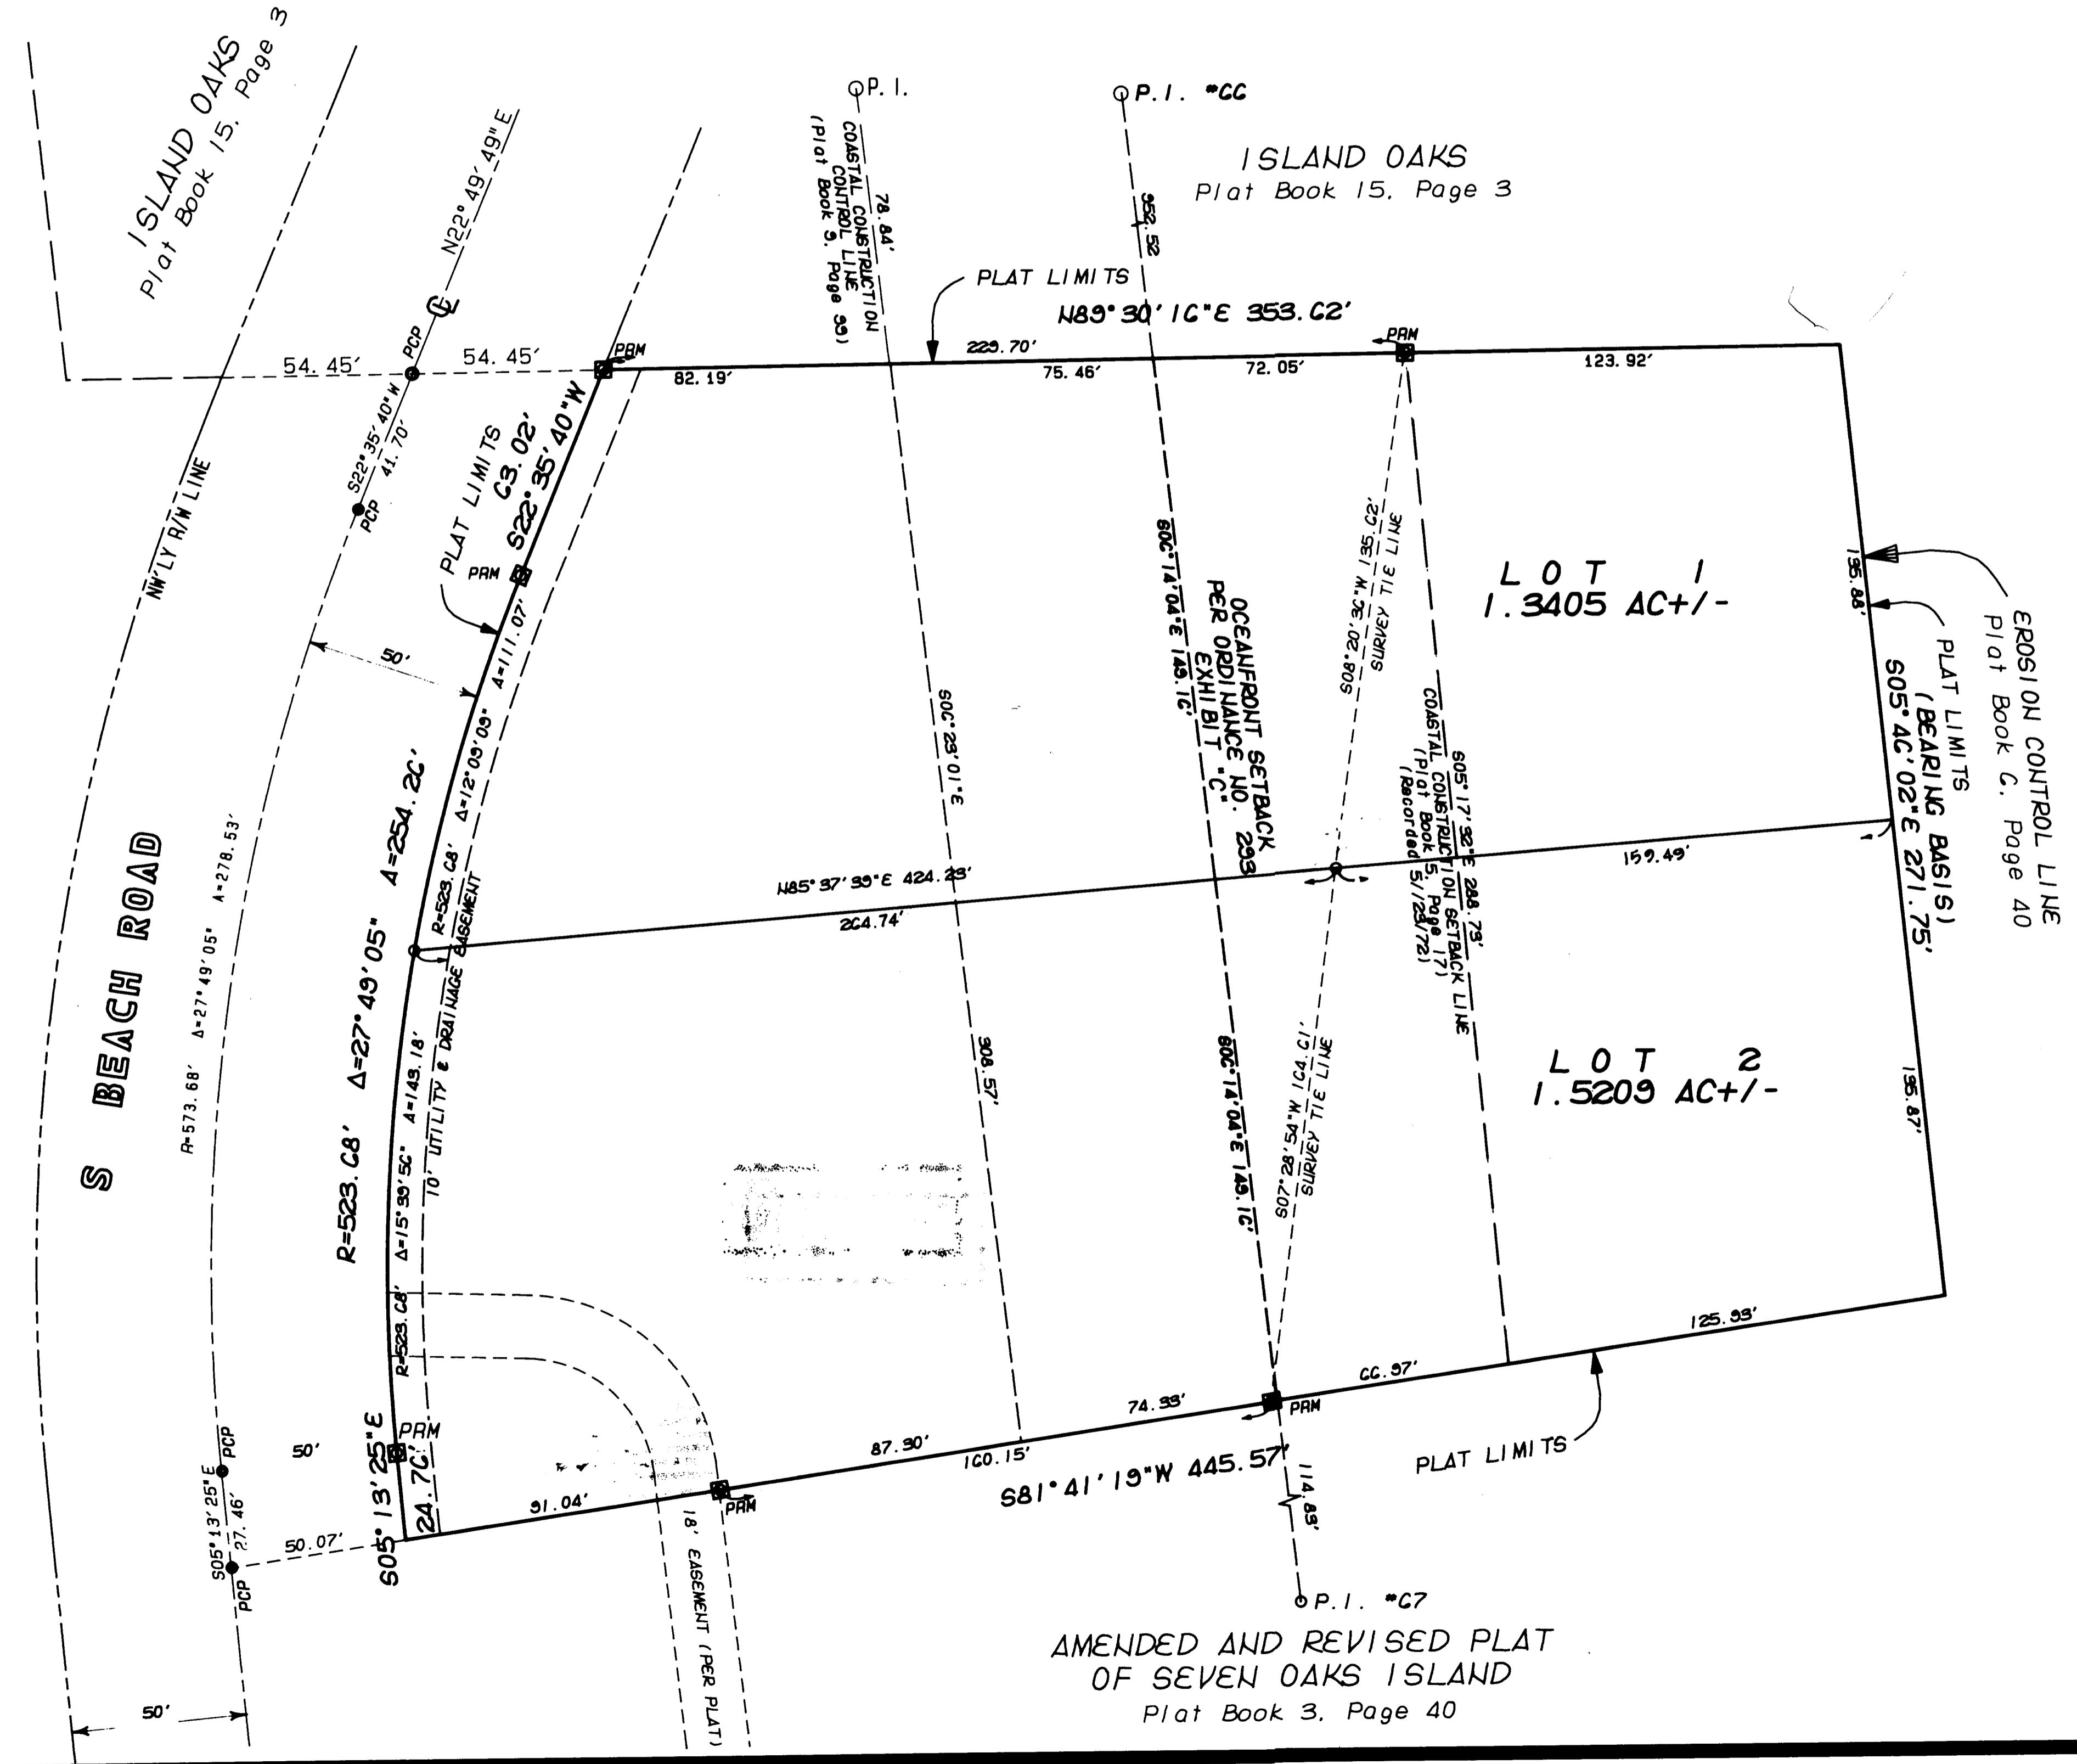

- LEGEND**
- PRM DENOTES PERMANENT REFERENCE MONUMENT
 - PCP DENOTES PERMANENT CONTROL POINTS
 - C CENTERLINE
 - P.I. POINT OF INTERSECTION
 - R/W RIGHT-OF-WAY
 - A ARC DISTANCE
 - R RADIUS
 - Δ DELTA ANGLE
 - O PROPERTY CORNER MONUMENTS

NOTICE

THIS PLAT AS RECORDED IN ITS GRAPHIC FORM IS THE OFFICIAL DEPICTION OF THE SUBDIVIDED LANDS DESCRIBED HEREIN AND WILL IN NO CIRCUMSTANCES BE SUPPLANTED IN AUTHORITY BY ANY OTHER GRAPHIC OR DIGITAL FORM OF THE PLAT. THERE MAY BE ADDITIONAL RESTRICTIONS THAT ARE NOT RECORDED ON THIS PLAT THAT MAY BE FOUND IN THE PUBLIC RECORDS OF THIS COUNTY.

SHEET 2 OF 2 SHEETS

R. L. VAUGHT & ASSOCIATES, INC.
SURVEYORS, MAPPERS & PLANNERS
LICENSING BOARD NUMBER 5879

9075 GE BRIDGE ROAD, HOPE GOUND 33455
MAIL: P. O. BOX 160 HOPE GOUND, FL 33475
PHONE: 772-546-8086 FAX: 772-546-8087

ORDER NO.: 80842C F. B.: PB170/34 23 JUN 05

A:\D\G\JOBS\BLOWING OAKS\05272005-0400