
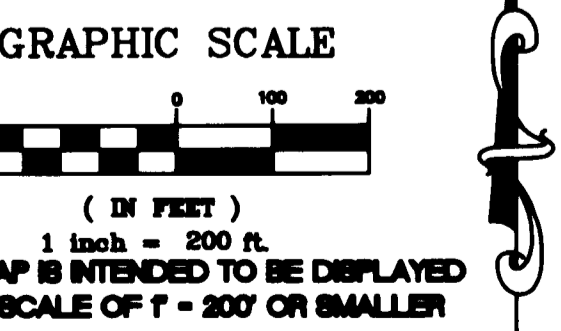
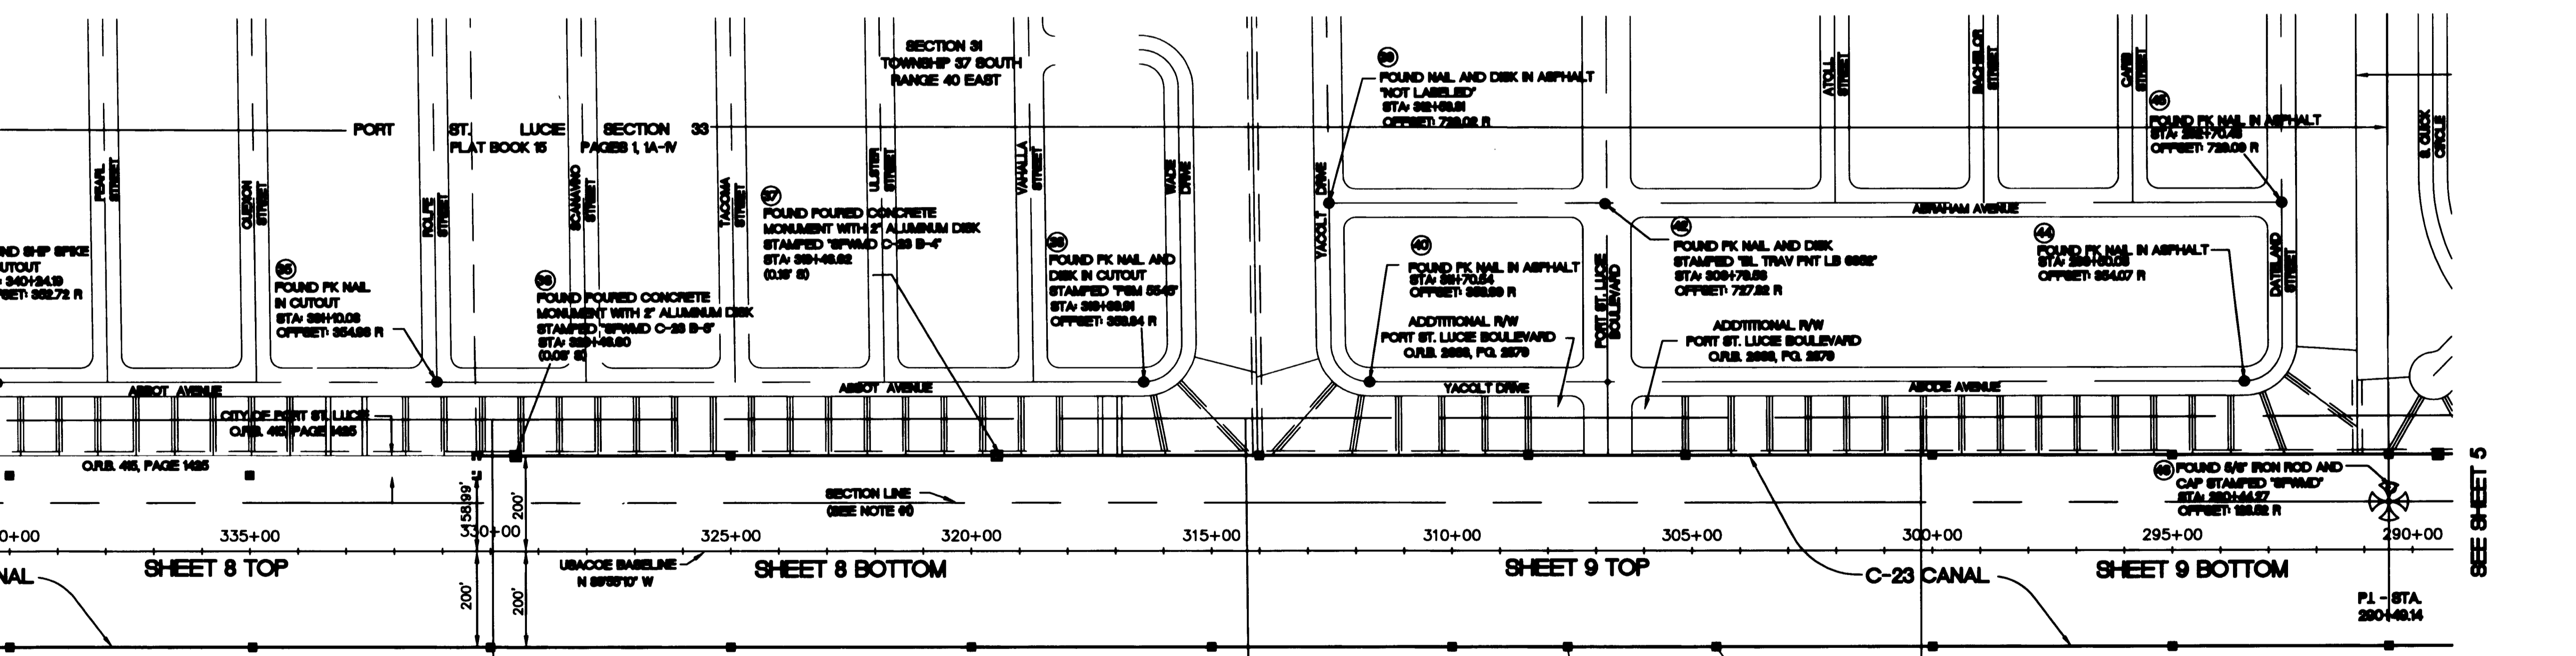


SECTION 35
TOWNSHIP 37 SOUTH
RANGE 39 EAST

SECTION 2
TOWNSHIP 38 SOUTH
RANGE 39 EAST

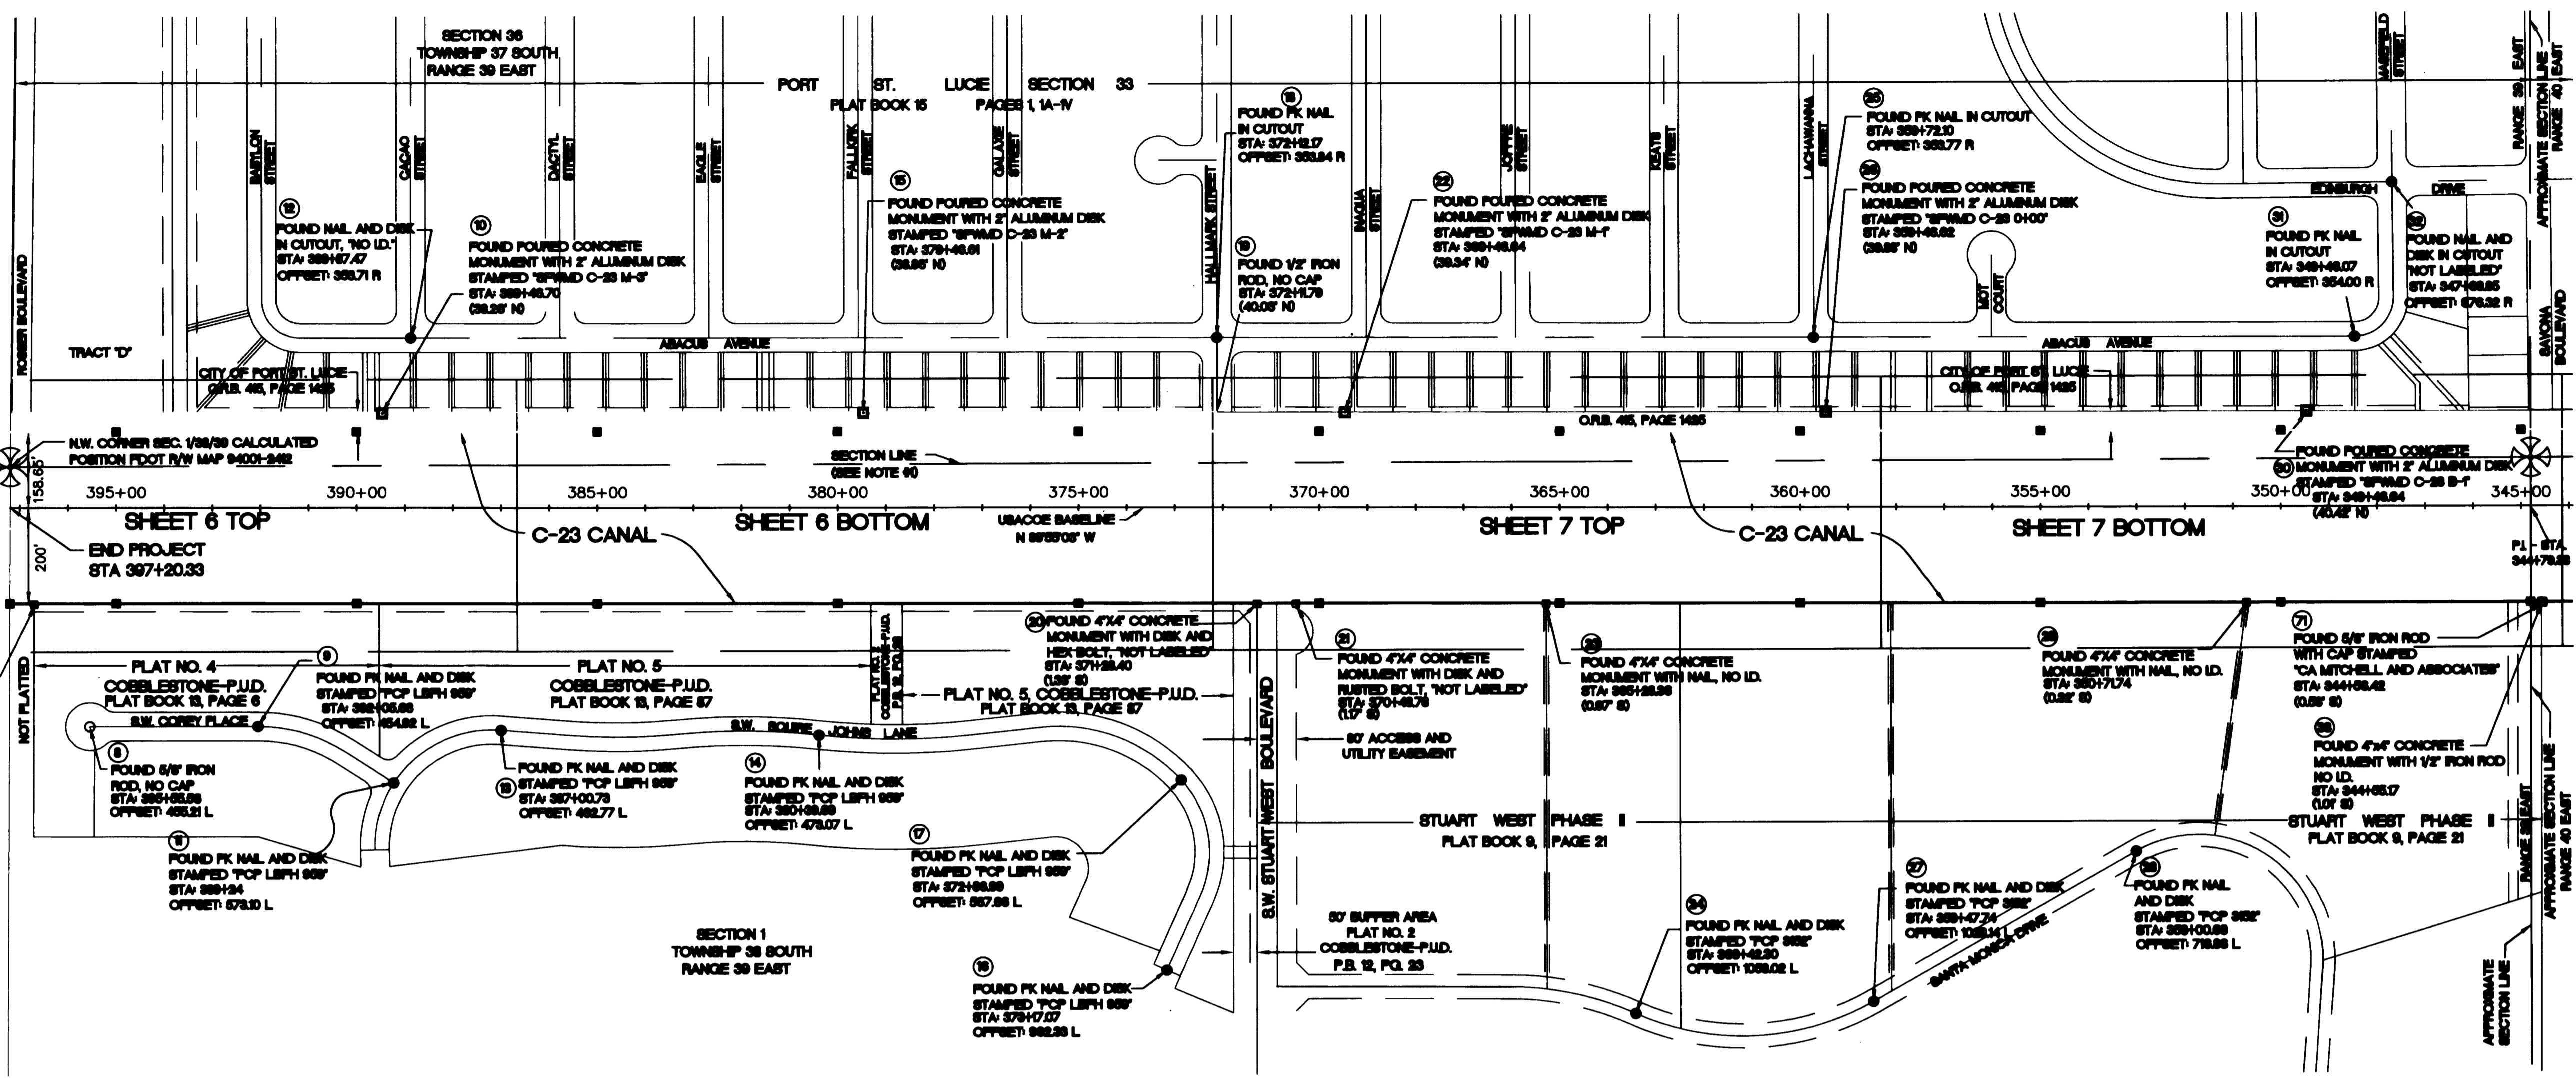

SECTION 6
TOWNSHIP 38 SOUTH
RANGE 40 EAST

WEATHERINGTON SURVEY, 3690 1022-P
DATED OCTOBER 2, 1985,
REVISED AND UPDATED JANUARY 8, 1986

FOUND 8\"/>

SOUTH FLORIDA WATER MANAGEMENT DISTRICT
LAND ACQUISITION DEPARTMENT - SURVEY SECTION

P.O. BOX 24680
3301 GUN CLUB ROAD
WEST PALM BEACH, FLORIDA 33416-4680

FIELD NOTES: 1-13-2000 - 1-31-2000	FIELD NOTES: 1-13-2000 - 1-31-2000	FIELD NOTES: 1-13-2000 - 1-31-2000
PORTION OF C-23 CANAL
SHEET LAYOUT AND FOUND MONUMENTATION
MARTIN AND ST. LUCIE COUNTIES, FLORIDA

SEC 4, 5, & 6
SEC 31, 32, & 33;
SEC 35 & 36;
TOWNSHIP 37 S
TOWNSHIP 38 S
RANGE 39 E
RANGE 40 E

CADD FILE NO.
28102-08 03 RW SURVEY
DRAWING NO.
28102.08 (9)
94 SHEET OF 93