

PB 17 P63


This right of way map when recorded is an instrument of conveyance, transferring in accordance with Florida Statutes 337.29 and 335.0415 all right, title, and interest of Martin County in the road, street, highway, set forth on this map to the State of Florida Department of Transportation.

Recorded in Public Records of Martin County, Florida, this _____ day of _____, A.D.2010, in Road Plat Book _____, Page _____.

Clerk of the Circuit Court
Martin County, Florida

SEC. 9.16, TWP. 38 S., RGE. 41 E.

UNINCORPORATED MARTIN COUNTY

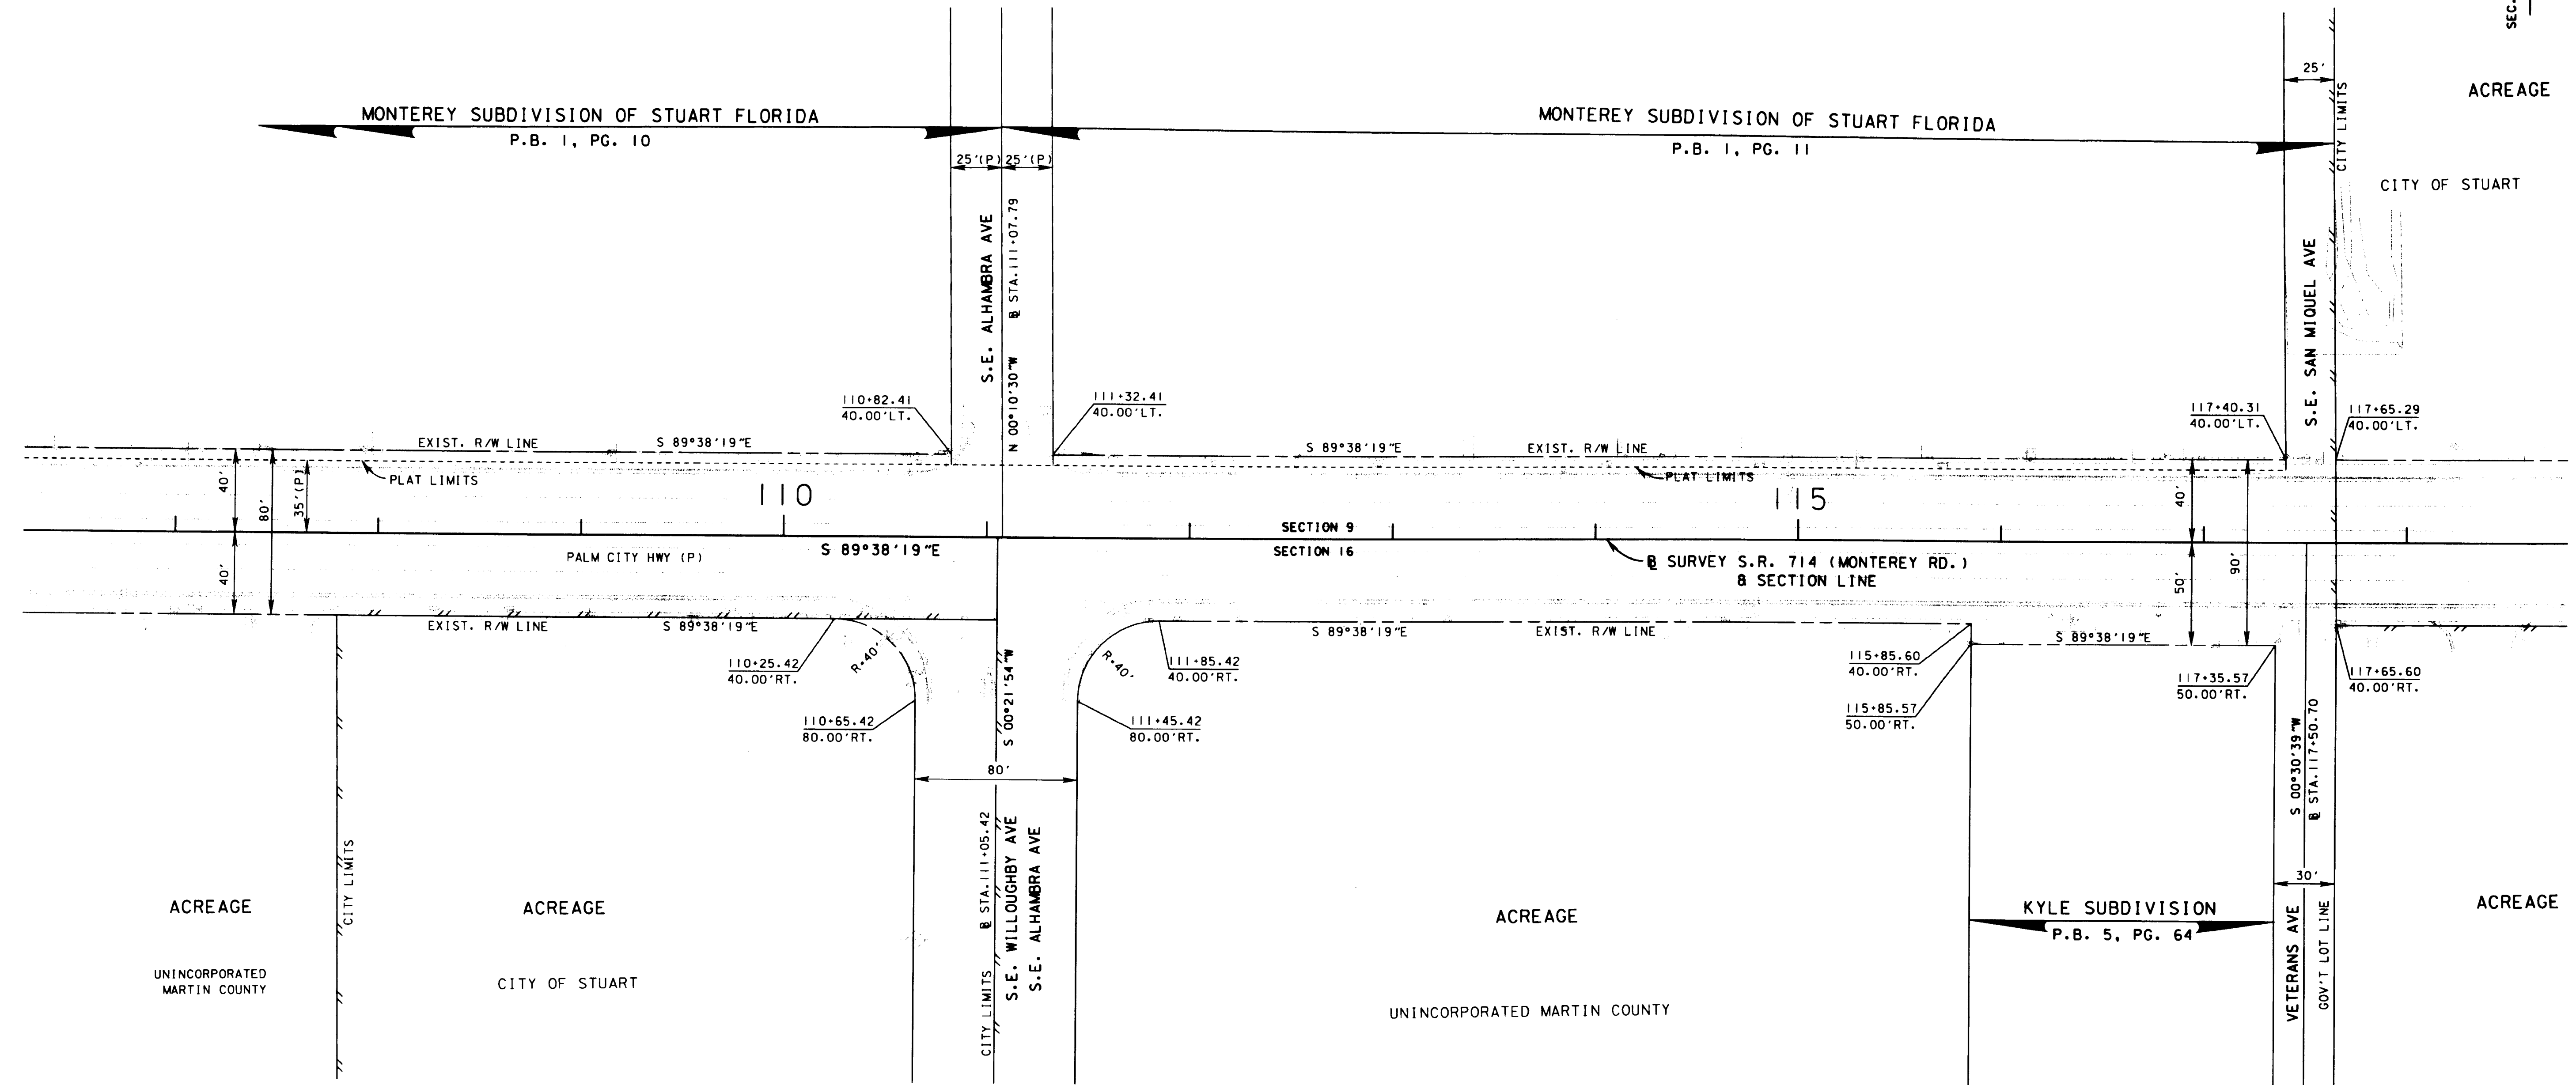

SEE SHEET ONE FOR LEGEND AND GENERAL NOTES

S.R. 714 (MONTEREY ROAD) FROM S.W. PALM CITY ROAD TO S.R. 5 (U.S. 1-FEDERAL HIGHWAY)

MAINTENANCE MAP

FLORIDA DEPARTMENT OF TRANSPORTATION
RIGHT OF WAY MAPPING

APPROVED BY	DATE
	11-20-03
DISTRICT RIGHT OF WAY SURVEYOR	

REVISION	BY	DATE	REVISION	BY	DATE

BY	DATE
PRELIM MORAVA	03-17-03
FINAL MORAVA	03-31-03
CHECKED BROWN	06-25-03

FED. PROJ. NO. N/A	SECTION 89092-MAINT.(1)
STATE ROAD NO. 714	MARTIN COUNTY

MAPS PREPARED BY F.D.O.T. DISTRICT 4	FIELD BOOK NO.'S
W.P.I. NO. N/A	SCALE: 1" = 40'
ITEM/SEGMENT NO. 2288621	SHEET 5 OF 8