



DETAIL 'V'

SEE SHEET 19

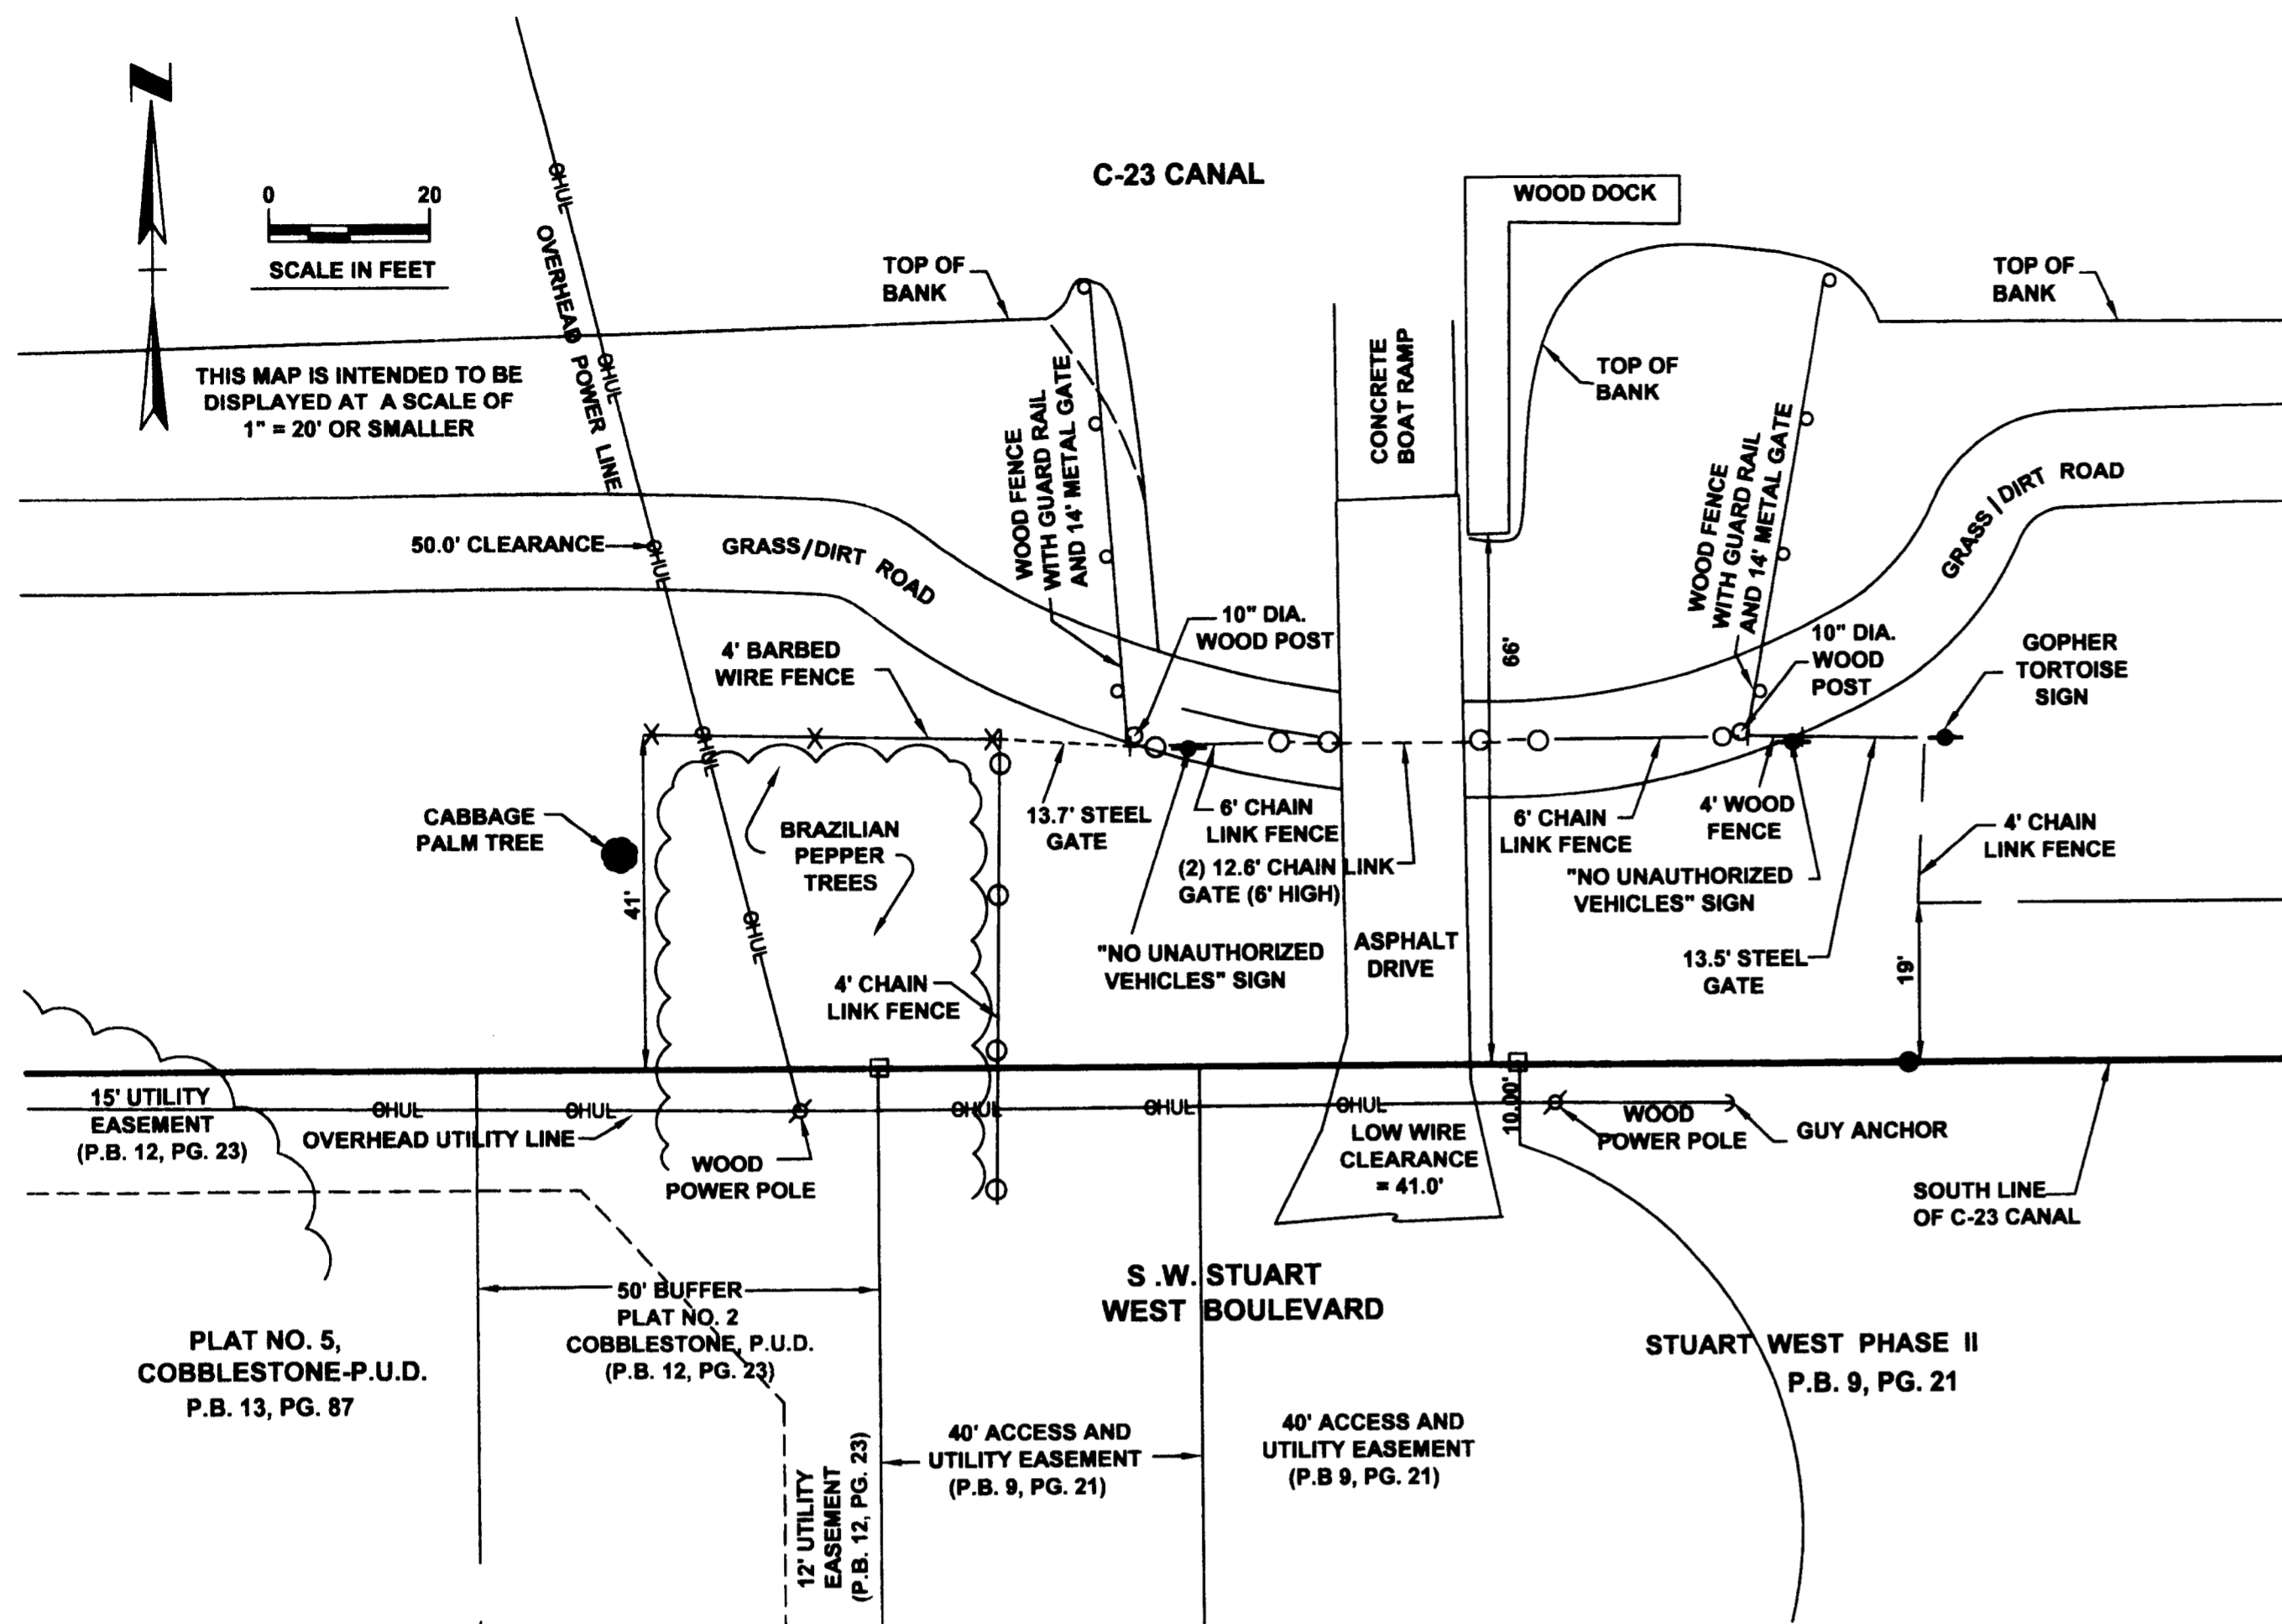


DETAIL 'F'

NOT TO SCALE
SEE SHEETS 4 AND 9

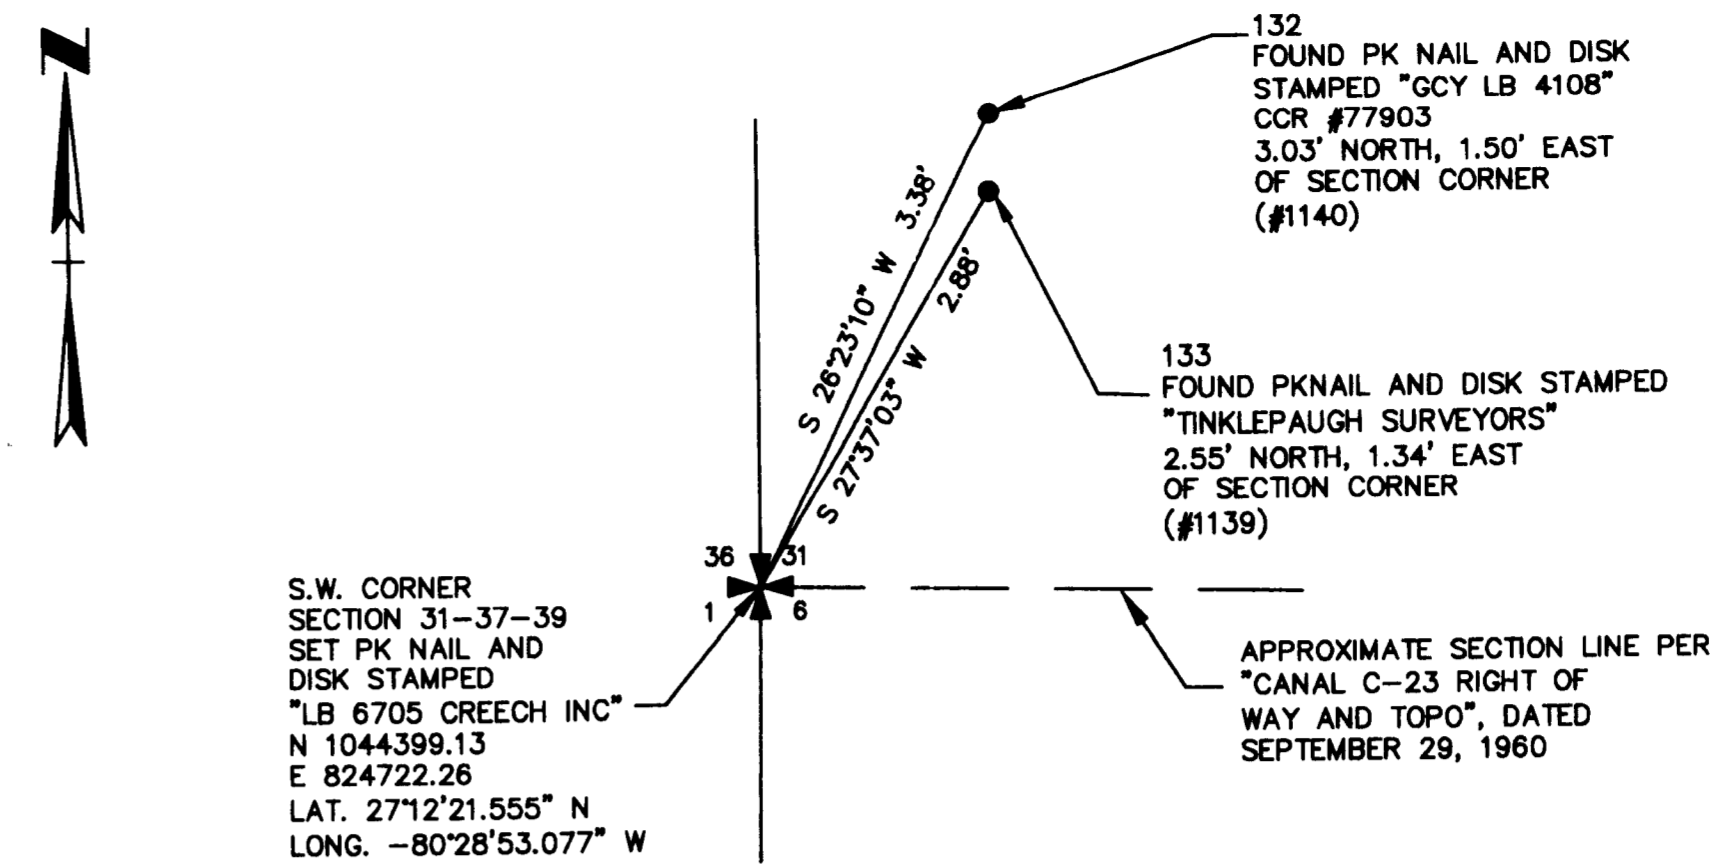


DETAIL 'G'

NOT TO SCALE

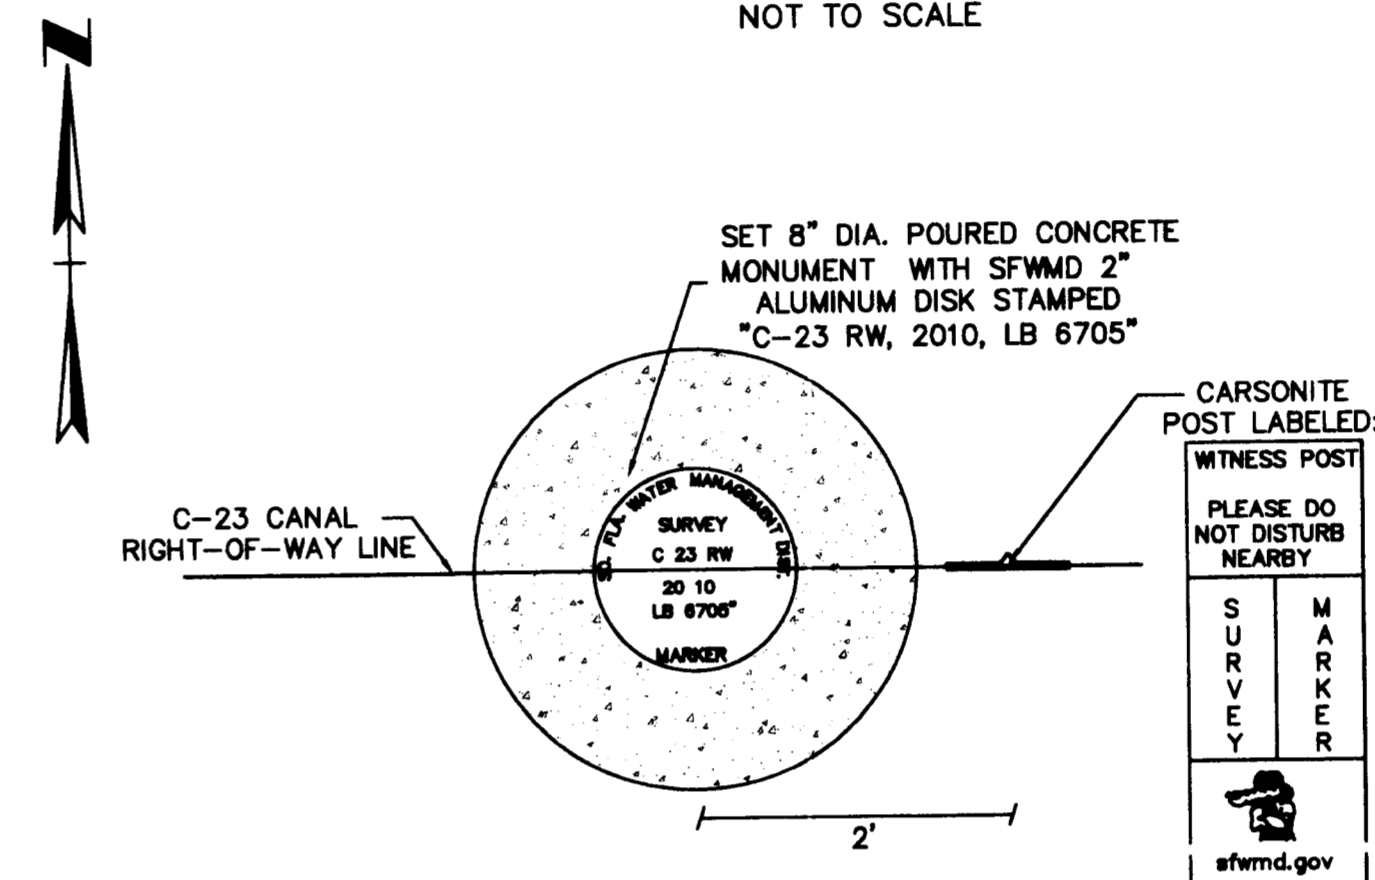


DETAIL 'W'

SEE SHEET 19

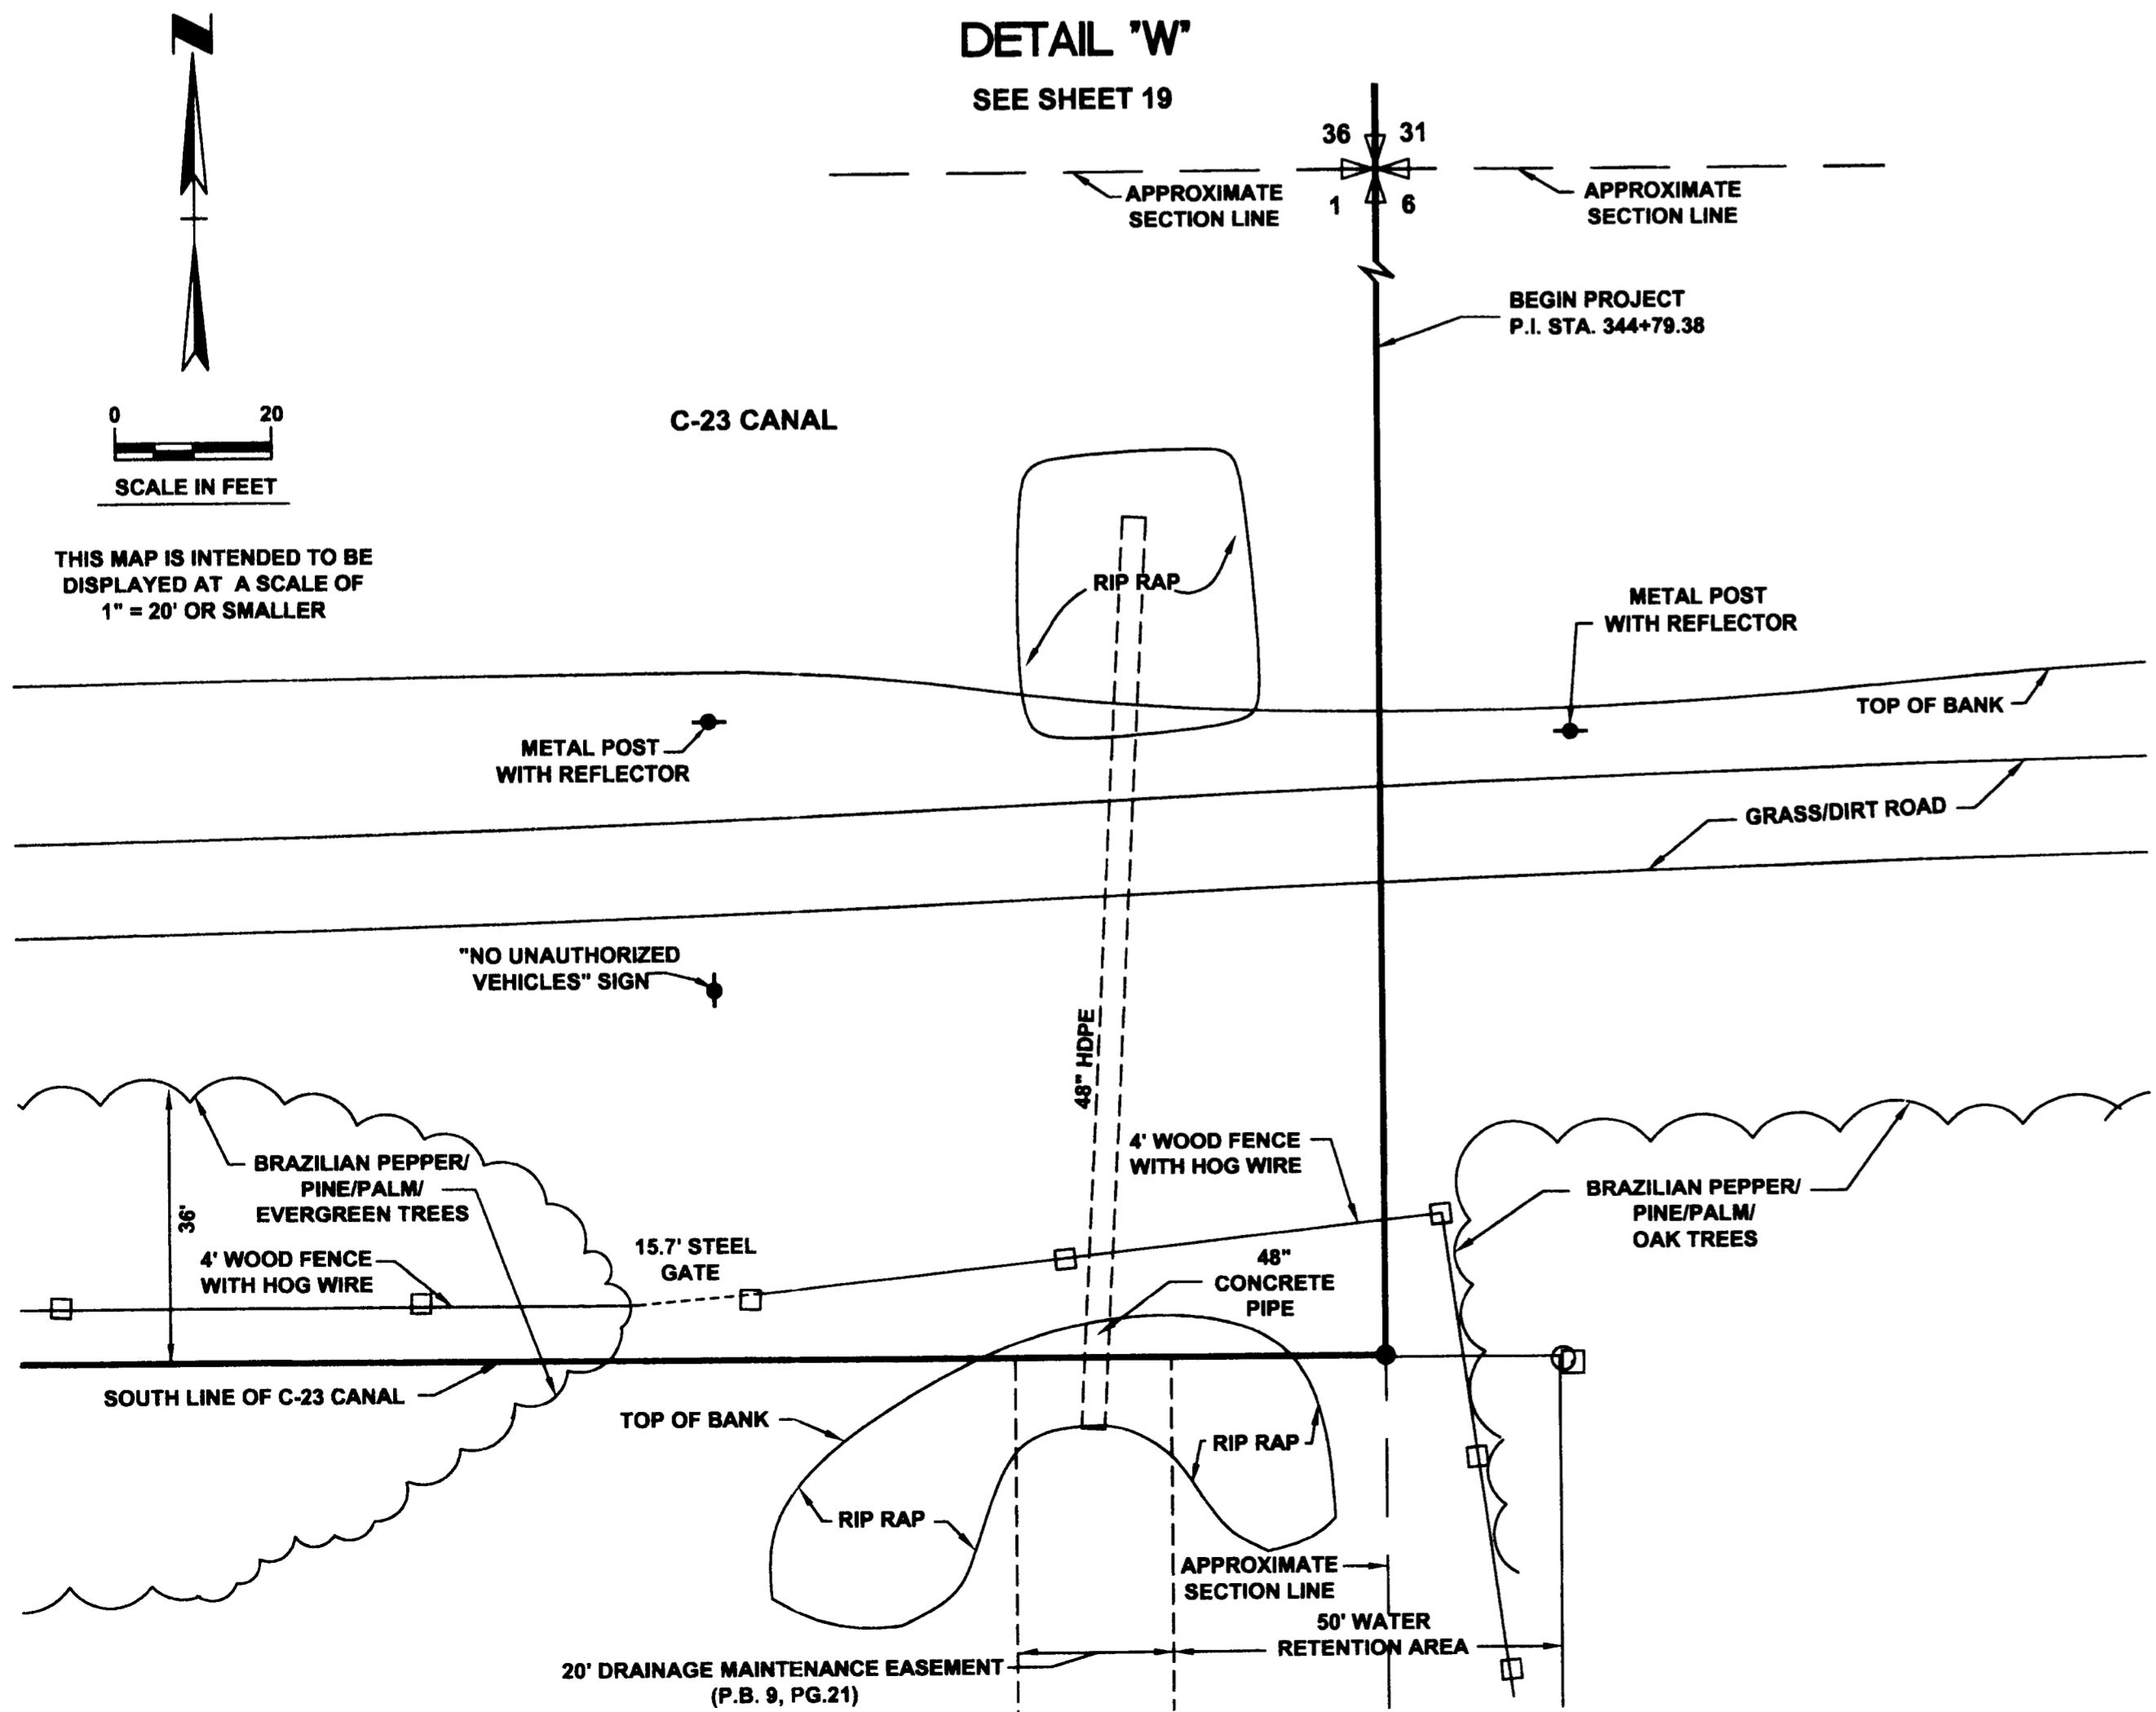


DETAIL 'H'

NOT TO SCALE

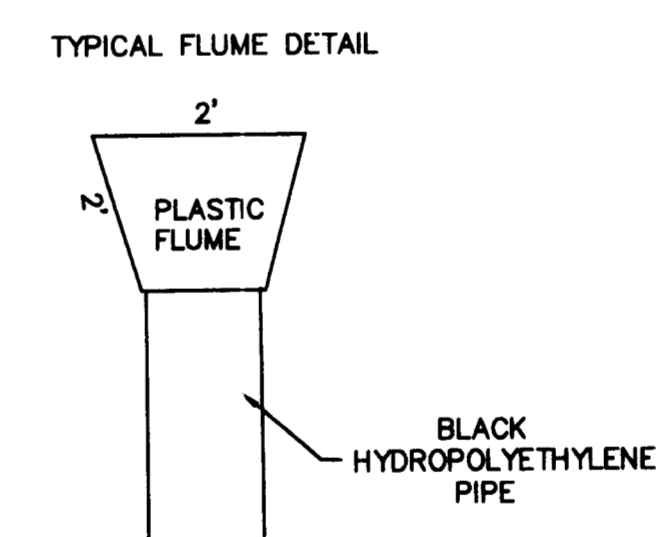

DETAIL 'Z'

NOT TO SCALE
SEE SHEETS 18 AND 19

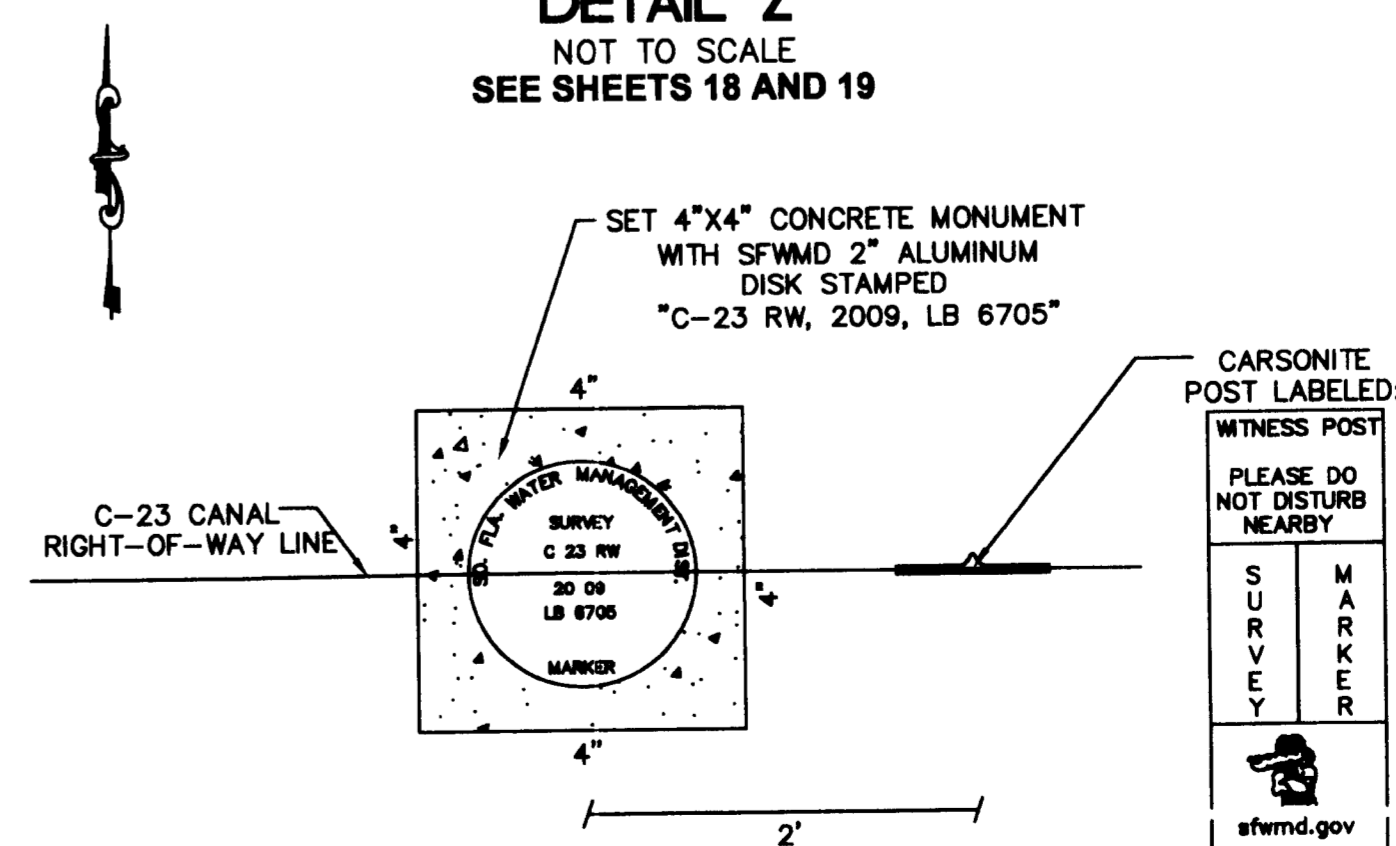

SOUTH FLORIDA WATER MANAGEMENT DISTRICT
REAL ESTATE DEPARTMENT - SURVEY SECTION
P. O. BOX 24680
3301 GUN CLUB ROAD
WEST PALM BEACH, FLORIDA 33416-4680



DRAWN	DAL	CHECKED	FRM	DATE	12-20-10	SCALE	1/4"
FIELD PERSONS	SENAR-HARRIS	CONNOR-MEREDITH					
FIELD DATES	12-15-10	12-17-10	12-21-10				
FIELD BOOKS	12-15-10	12-17-10	12-21-10				
PLANS	12-15-10	12-17-10	12-21-10				
DATA COLLECTOR FILES							

PORTION OF C-23 CANAL
DETAIL SHEET
SECTIONS 31, 32, 33, 34, 35 AND 36, TOWNSHIP 37 SOUTH, RANGE 39 EAST
AND SECTIONS 1, 2, 3, 4, 5 AND 6, TOWNSHIP 38 SOUTH, RANGE 39 EAST