


P.I.  
 X = 3,091.36  
 Y = 5,236.79  
 Traverse Sta. 72+00

ATLANTIC OCEAN.

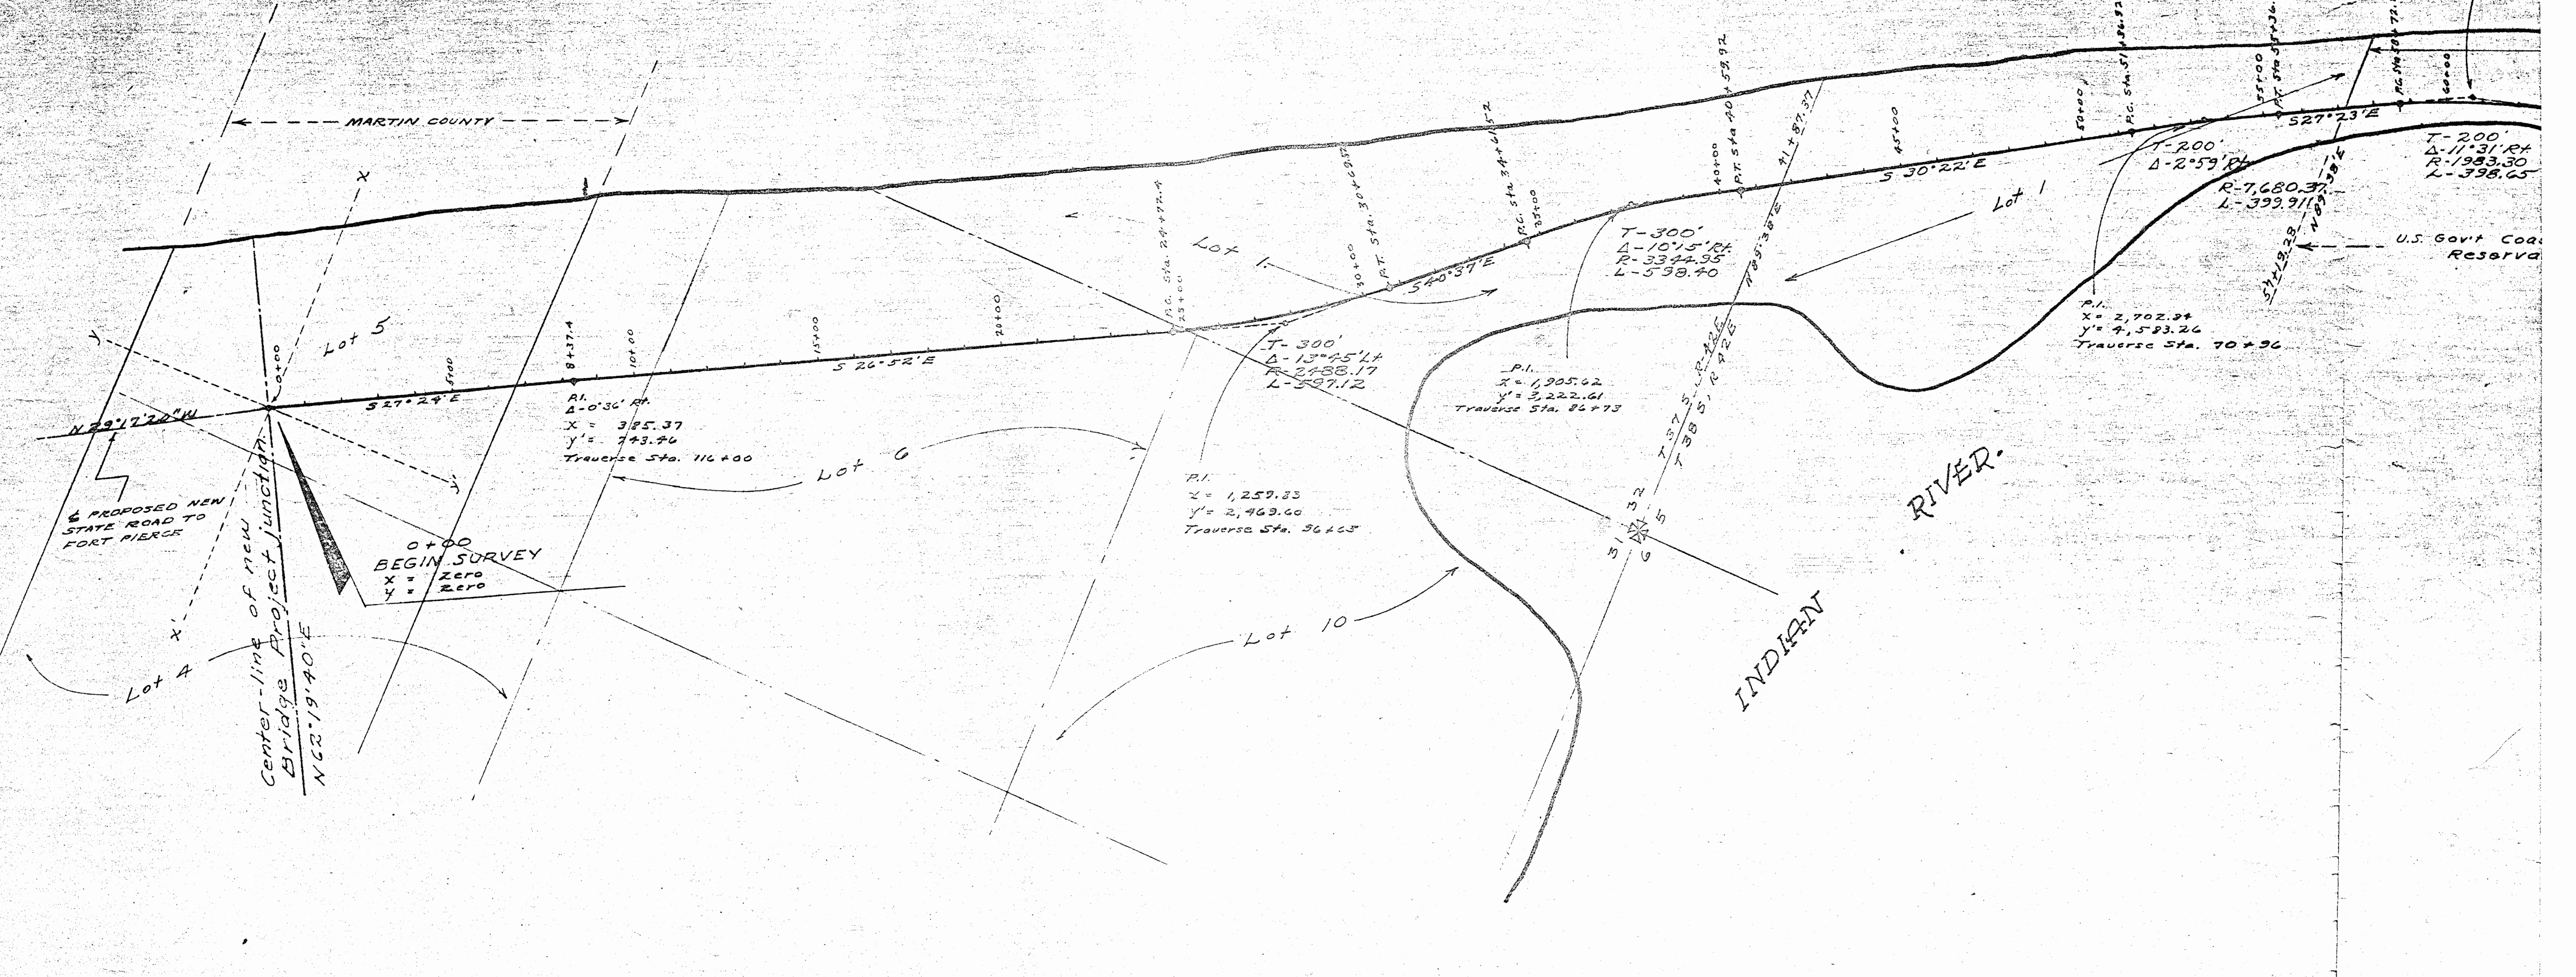

MARTIN COUNTY

PROPOSED NEW STATE ROAD TO FORT PIERCE

Center-line of new Bridge Project Junction  
 N 12° 19' 40\"/>

0+00 BEGIN SURVEY  
 X = Zero  
 Y = Zero

P.I.  
 Δ = 0° 36' RT  
 X = 385.37  
 Y = 743.76  
 Traverse Sta. 116+00

T-300'  
 Δ = 13° 45' LT  
 R = 2488.17  
 L = 597.12

P.I.  
 Δ = 1,259.83  
 Y = 2,469.40  
 Traverse Sta. 56+63

P.I.  
 X = 1,905.62  
 Y = 3,222.61  
 Traverse Sta. 86+73

T-300'  
 Δ = 10° 15' RT  
 R = 3344.95  
 L = 539.40

P.I.  
 X = 2,702.34  
 Y = 4,583.24  
 Traverse Sta. 70+96

T-200'  
 Δ = 2° 59' RT  
 R = 7,680.37  
 L = 399.91

T-200'  
 Δ = 11° 31' RT  
 R = 1983.30  
 L = 398.65

U.S. Govt Coal Reserve

INDIAN RIVER.