


7-82 (6 of 14 sheets)

FED. ROAD DIST. NO.	STATE	PROJECT NO.	FISCAL YEAR	SHEET NO.
				506
STATE JOB NO. 89090-21				

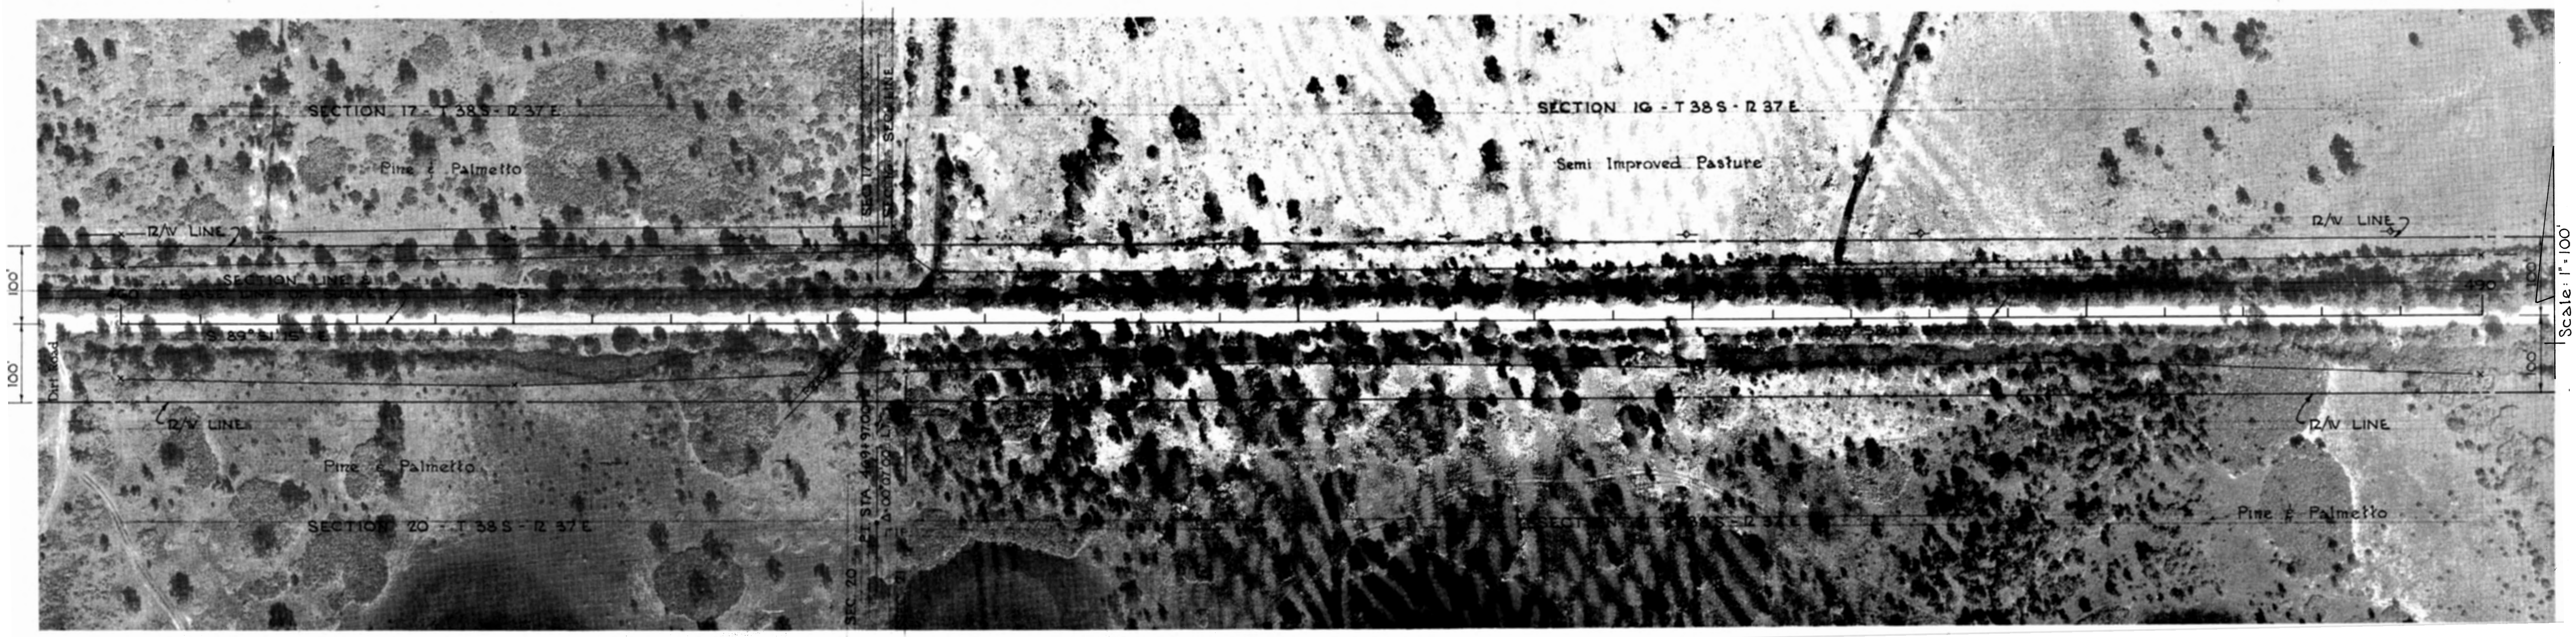

STATE OF FLORIDA  
DEPARTMENT OF TRANSPORTATION

### RIGHT OF WAY MAP

STATE ROAD NO. 714 MARTIN COUNTY

DATE	BY	APPROVED BY	DATE
12/10/68		<i>[Signature]</i>	7/8/69
12/15/68		<i>[Signature]</i>	8-7-69

ENGINEER OF RIGHTS OF WAY

REVISION	BY	DATE

SHEET 6 OF 14