

I Hereby Certify That I Have Examined The Attached Plat And Find That It Complies In Form With Chapter 177, Florida Statutes, And Was Filed In PLAT Book 4, PAGE 8, This 8th Day of Jan. A. D., 1962, In The Office of The Clerk of The Circuit Court, At STUART, FLORIDA.
 DOROTHY PIERCE
 BY: J. W. Evans, D.C.
 Clerk of The Circuit Court.
 File No 85224

SECTION No 1 MARINERS COVE

A SUBDIVISION LOCATED IN SEC. 7, T. 40 S., R. 39 E.
 MARTIN COUNTY, FLORIDA.

DESCRIPTION:
 That Portion of the N.E. 1/4 of Section 7, Township 40 South, Range 39 East, MARTIN COUNTY, FLORIDA, Described as Follows; Commencing At the Northeast Corner of Said Section 7; Thence S 89°10'48" W a distance of 1500.00 feet to P.O.B.; Thence S 0°13'58" E, a distance of 1845.40 feet; Thence S 89°46'02" W, a distance of 200.00 feet; Thence N 0°13'58" W, a distance of 1498.35 feet; Thence N 89°10'48" E a distance of 120.01 feet; Thence N 0°13'58" W a distance of 315.00 feet; Thence N 89°10'48" E a distance of 80.00 feet To The Point of Beginning.

DEDICATION:
 STATE OF FLORIDA
 COUNTY OF MARTIN
 Know All Men By These Presents That MARINERS COVE HOMES, INC., AND INDIANTOWN COMPANY, INC., Florida Corporations, and owners of The Land shown Hereon have Caused Said Land To Be Surveyed And Platted, as shown, And do Hereby Dedicate To The Perpetual Use of The Public The Easements shown Hereon.
 In witness Whereof, We Hereunto Set our Hand And Seal This 1st Day of Dec. A.D. 1961.

ATTEST: Robert P. Baker President, Mariners Cove Homes, Inc.
Albert Rueb Secretary.
 ATTEST: R. J. Gorman President, Indiantown Company, Inc.
Robert M. Best Secretary

We The Undersigned, as trustees, do Hereby Join in the Foregoing Dedication of PLAT.
 THE FIRST BANK OF INDIANTOWN,
 INDIANTOWN, FLORIDA, A Florida Corporation
 ATTEST: Charles L. Erwin PRESIDENT
 CASAIER

Acknowledgment
 State of Florida
 County of PALM BEACH

Before Me This Day Personally Appeared ROBERT P. BAKER And ALBERT RUEB, President And Secretary Respectively, of MARINERS COVE HOMES, INC., Who Acknowledged To And Before Me That They Executed The Foregoing Dedication of PLAT For The Uses And Purposes Therein Stated.
 Witness My Hand And Seal This 1st Day of DEC. A.D. 1961.

James B. Lawrence
 Notary Public
 My Commission Expires, May 9, 1965.

Acknowledgment
 State of NEW YORK
 County of NEW YORK

Before Me This Day Personally Appeared R. J. GORMAN And ROBERT M. BEST, President And Secretary Respectively, of INDIANTOWN COMPANY, INC. Who Acknowledged To And before Me That They Executed The Foregoing Dedication of PLAT For The Uses And Purposes Therein Stated.
 Witness My Hand And Seal This 11th Day of DECEMBER A.D. 1961.

Marvin A. White
 Notary Public
 My Commission Expires March 30, 1963.

Acknowledgment
 State of Florida
 County of Martin

Before Me This Day Personally Appeared JOHN S. FOX, And CHARLES L. ERWIN, President And Cashier Respectively, of THE FIRST BANK OF INDIANTOWN, Florida, who Acknowledged To And Before Me That They Joined in The Foregoing Dedication of Plat For The Uses And Purposes Therein Stated.
 Witness My Hand And Seal This 7th Day of DECEMBER, A.D. 1961.

Jack O. Robinson
 Notary Public OF FLORIDA AT LARGE
 My Commission Expires, May 3, 1964


CERTIFICATE
 STATE OF FLORIDA
 COUNTY OF PALM BEACH

I Hereby Certify That The Attached Plat is a True And Correct Representation of a Survey Made Under My Direction And That Said Survey Was Accurate To The Best of My Knowledge And Belief, And That Permanent Reference Monuments Were Placed As Prescribed By Law.

Subscribed And Sworn To Before Me This 18th Day of Dec. A.D. 1961.
Catherine A. Schwartz
 Notary Public
 My Commission Expires, Feb. 26, 1965

R. C. Fish
 Registered Land Surveyor
 Florida Certificate No 1203.

R.C. Fish & Assoc., Inc.
 ENGINEERS & LAND SURVEYORS
 Boca Raton, Florida.
 DEC., 18th, 1961

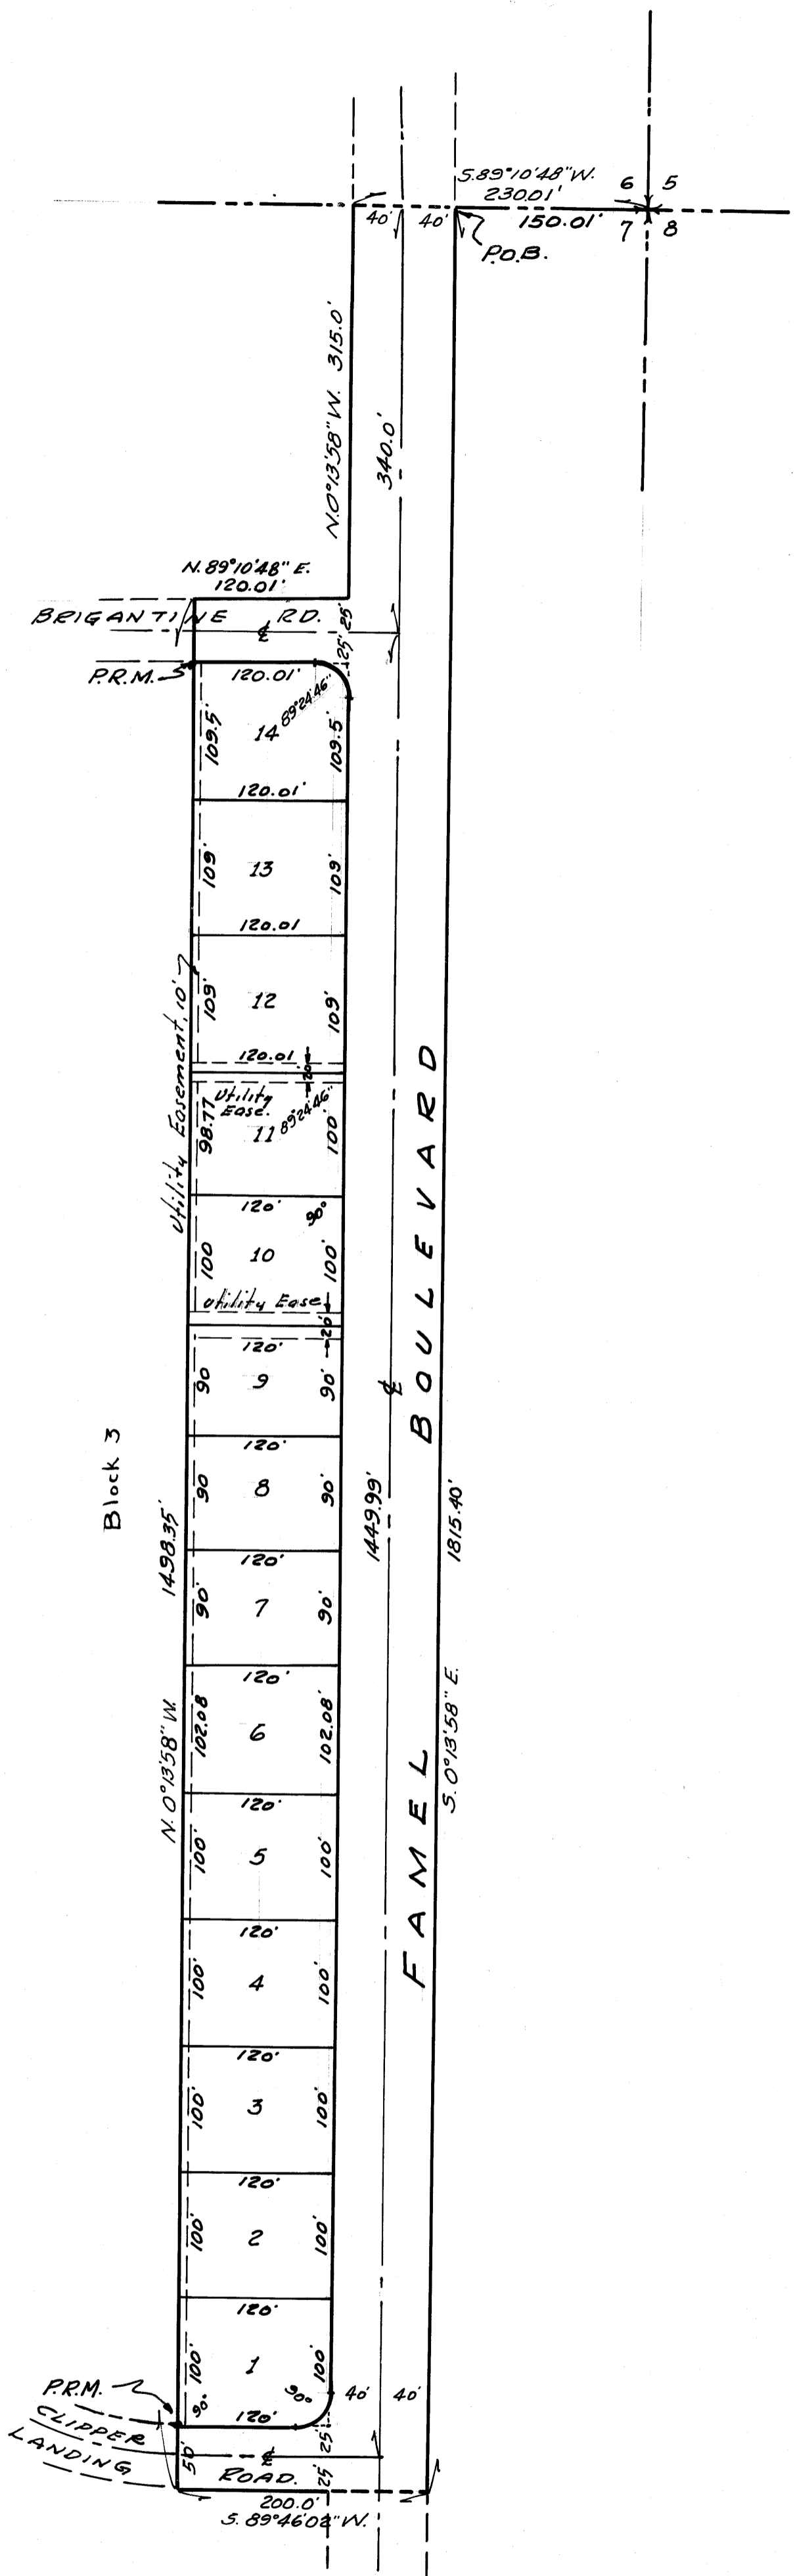

DEC., 18th, 1961
 Scale 1" = 100'

APPROVED,
 MARTIN COUNTY BOARD
 OF COMMISSIONERS.
Frank A. Walker
 CHAIRMAN