

PLAT OF
KRUEGER ESTATES



BLOCK 3, REVISED

BEING A REVISION OF ALL OF BLOCK 3, PLAT OF KRUEGER ESTATES,
RECORDED IN PLAT BOOK 2, PAGE 85, PUBLIC RECORDS OF MARTIN,
COUNTY, FLORIDA.

CITY OF STUART ~ MARTIN COUNTY
FLORIDA

FEBRUARY 16, 1972

SCALE 1" = 30'

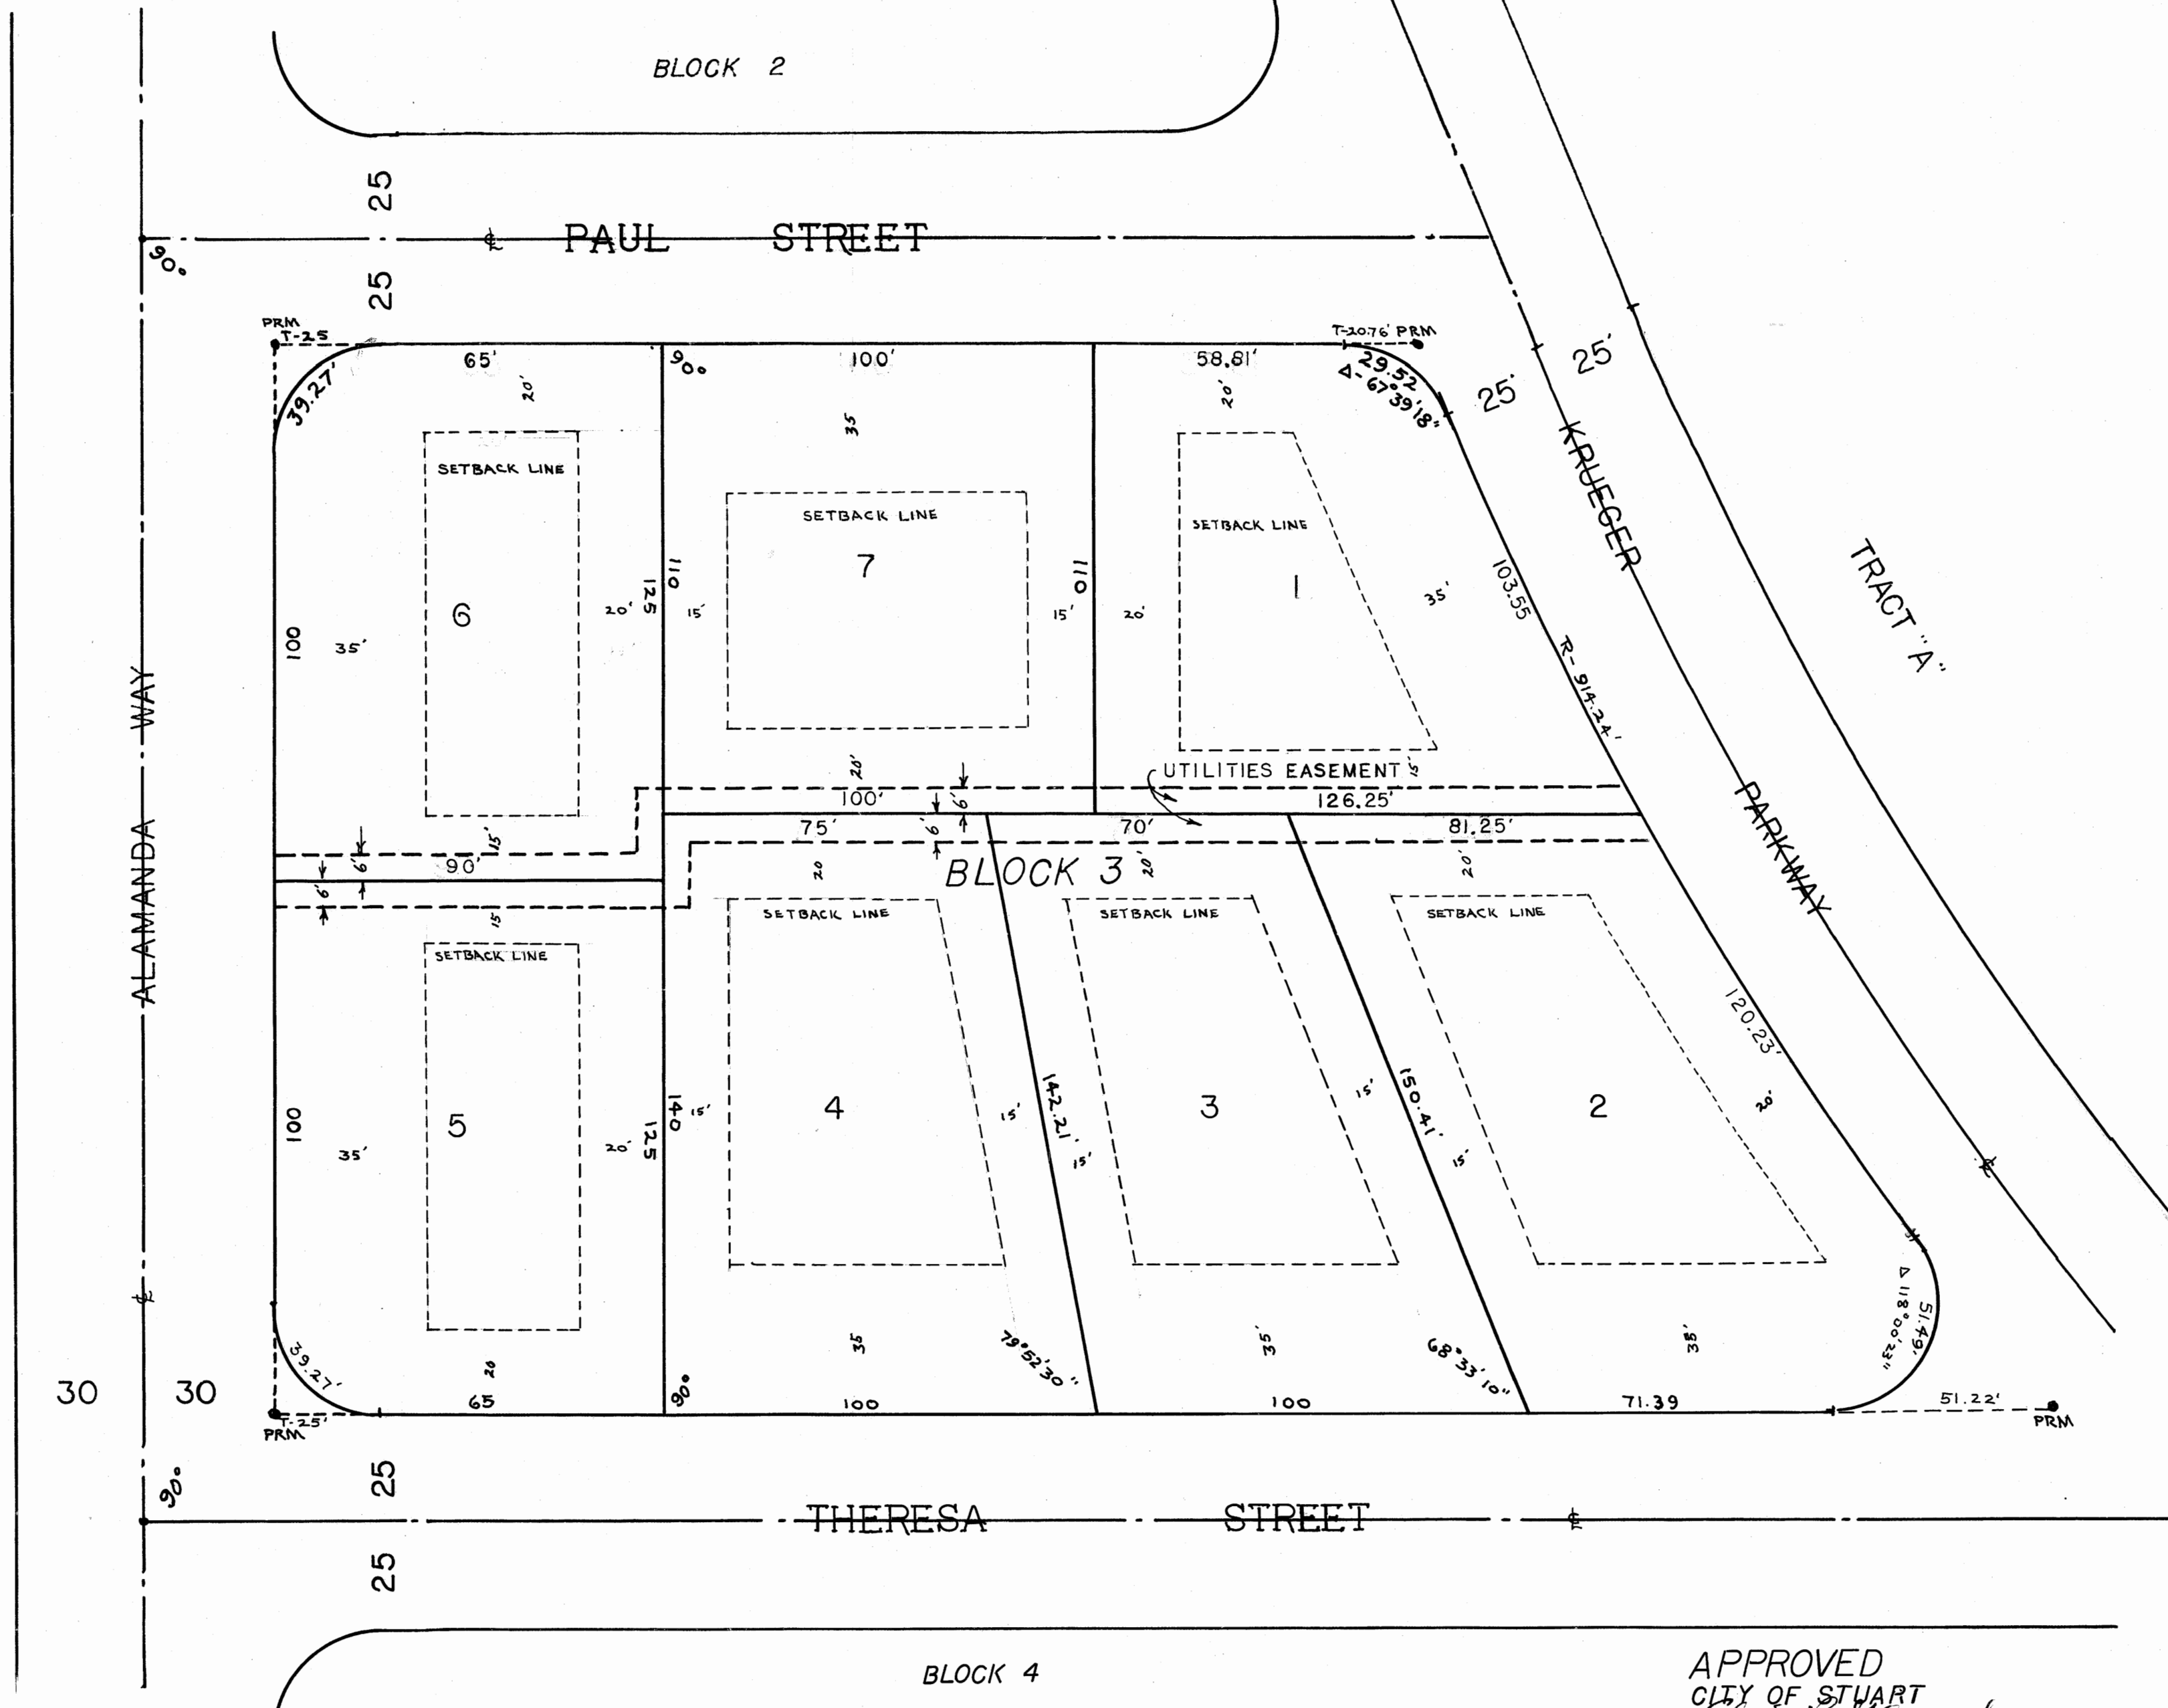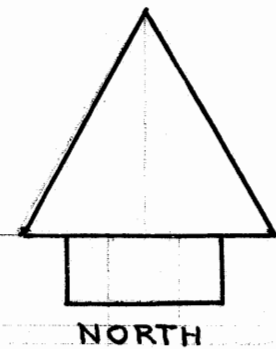

I HEREBY CERTIFY THAT I HAVE EXAMINED THE
THE ATTACHED PLAT AND FIND THAT IT COMPLIES IN
FORM WITH CHAPTER 177 FLORIDA STATUTES AND
WAS FILED FOR RECORD IN PLAT BOOK 5, PAGE 13,
THIS 29th DAY OF Feb., A.D. 1972, IN THE OFFICE OF
THE CLERK OF THE CIRCUIT COURT AT STUART,
MARTIN COUNTY, FLORIDA.

CLERK OF THE CIRCUIT COURT
Dorothy Pierce

FILE NO. 164702

DEDICATION OF MORTGAGEE
STATE OF FLORIDA
COUNTY OF MARTIN

KNOW ALL MEN BY THESE PRESENTS THAT NINA HAVEN
CHARITABLE FOUNDATION, A DELAWARE CORPORATION,
AUTHORIZED TO DO BUSINESS IN THE STATE OF FLORIDA,
DOES HEREBY JOIN IN THE DEDICATION OF PLAT SHOWN
HEREON FOR THE USE AND PURPOSE STATED THEREIN.
IN WITNESS WHEREOF NINA HAVEN CHARITABLE FOUNDATION
HAS CAUSED THESE PRESENTS TO BE SIGNED BY ITS PRESIDENT
AND ATTESTED BY ITS SECRETARY BY AUTHORITY OF ITS BOARD
OF DIRECTORS, THIS 17th DAY OF February A.D. 1972.

NINA HAVEN CHARITABLE FOUNDATION
E. Paul Tenney PRESIDENT
Carol Anderson WITNESS
Evans Crary Jr. SEC

ACKNOWLEDGEMENT
STATE OF FLORIDA
COUNTY OF MARTIN

BEFORE ME THIS DAY PERSONALLY APPEARED E. PAUL TENNEY
AND EVANS CRARY JR., PRESIDENT AND SECRETARY
RESPECTIVELY OF NINA HAVEN CHARITABLE FOUNDATION, WELL
KNOWN TO ME TO BE THE PERSONS EXECUTING THE FOREGOING
DEDICATION OF MORTGAGEE AS SHOWN HEREON AND WHO
ACKNOWLEDGED TO AND BEFORE ME THAT THEY EXECUTED
THE SAME AS STATED THEREIN.

WITNESS MY HAND AND OFFICAL SEAL AT STUART, FLORIDA,
THIS 28th DAY OF Feb. A.D. 1972.
Ralph Hartman Jr. NOTARY PUBLIC
MY COMMISSION EXPIRES May 30, 1975

DEDICATION

STATE OF FLORIDA
COUNTY OF MARTIN
KNOW ALL MEN BY THESE PRESENTS THAT COY & DEGGELLER CONTRACTORS
INCORPORATED, A CORPORATION ORGANIZED AND EXISTING UNDER THE
LAWS OF THE STATE OF FLORIDA, OWNERS IN FEE SIMPLE OF THE LAND
SHOWN HEREON, TITLED KRUEGER ESTATES BLOCK 3 REVISED HAS
CAUSED SAID LANDS TO BE SURVEYED & PLATTED AS SHOWN HEREON
AND DOES HEREBY DEDICATE TO THE PERPETUAL USE OF THE PUBLIC ANY
VESTED INTREST IN THE ROADS AND UTILITIES EASEMENTS AS SHOWN
HEREON. IN WITNESS WHEREOF, COY DEGGELLER CONTRACTORS INCORPORATED
HAS CAUSED THESE PRESENTS TO BE SIGNED BY ITS
PRESIDENT AND ATTESTED BY ITS SECRETARY BY AUTHORITY OF ITS
BOARD OF DIRECTORS, THIS 17th DAY OF Feb. A.D. 1972.

COY & DEGGELLER CONTRACTORS INCORPORATED.
Charles E. Krueger WITNESS
Robert H. Coy PRESIDENT
Harold J. Reed WITNESS
Carolyn J. Coy SECRETARY

ACKNOWLEDGEMENT
STATE OF FLORIDA
COUNTY OF MARTIN

BEFORE ME THIS DAY PERSONALLY APPEARED ROBERT H. COY AND
CAROLYN J. COY AS PRESIDENT AND SECRETARY RESPECTIVELY OF
COY & DEGGELLER CONTRACTORS INCORPORATED, WELL KNOWN TO
ME TO BE THE PERSONS EXECUTING THE FOREGOING DEDICATION
AS SHOWN HEREON AND WHO ACKNOWLEDGED TO AND BEFORE ME
THAT THEY EXECUTED THE SAME AS STATED THEREIN.

WITNESS MY HAND AND OFFICAL SEAL AT STUART, FLORIDA, THIS 17th
DAY OF February, A.D. 1972.
Dolores A. Penzia NOTARY PUBLIC
MY COMMISSION EXPIRES May 24, 1974

CERTIFICATION
STATE OF FLORIDA
COUNTY OF MARTIN

I HEREBY CERTIFY THAT THE ATTACHED PLAT IS A TRUE AND CORRECT
REPRESENTATION OF A SURVEY MADE BY ME AND THAT SAID SURVEY
WAS ACCURATE AND THAT PERMENTENT REFERENCE MONUMENTS WERE
PLACED AS PRESCRIBED BY LAW.

Randell E. Fisher SURVEYOR
FLORIDA CERTIFICATE NO. 1946
SUBSCRIBED AND SWORN TO BEFORE ME THIS 17th DAY OF February
A.D. 1972, AT STUART, FLORIDA.
Dolores A. Penzia NOTARY PUBLIC
MY COMMISSION EXPIRES May 24, 1974

APPROVED
CITY OF STUART
William J. Stanswick
CITY MANAGER

FILED FOR RECORD
MARTIN COUNTY, FLA.
1972 FEB 29 PM 1:47