



FILED FOR RECORD  
MARTIN COUNTY, FLA.  
'72 SEP 13 PM 2:51  
DOROTHY PIERCE  
CLERK OF CIRCUIT COURT

I Hereby Certify that I have examined the attached plat and find that it complies in form with Chapter 177, Florida Statutes, and was filed for record in Plat Book 5, Page 22, this 13th day of September, A.D. 1972, in the office of the Clerk of the Circuit Court at Stuart, Martin County, Florida.  
*Dorothy Pierce*  
Clerk of the Circuit Court  
File No. 178694

# QUAIL RUN

## MARTIN COUNTY, FLORIDA

The North 250' of the South 914.70 feet of Gov't. Lot 3, Section 35, Township 37 South, Range 41 East, Martin County, Florida, lying West of Sewall's Point Road.

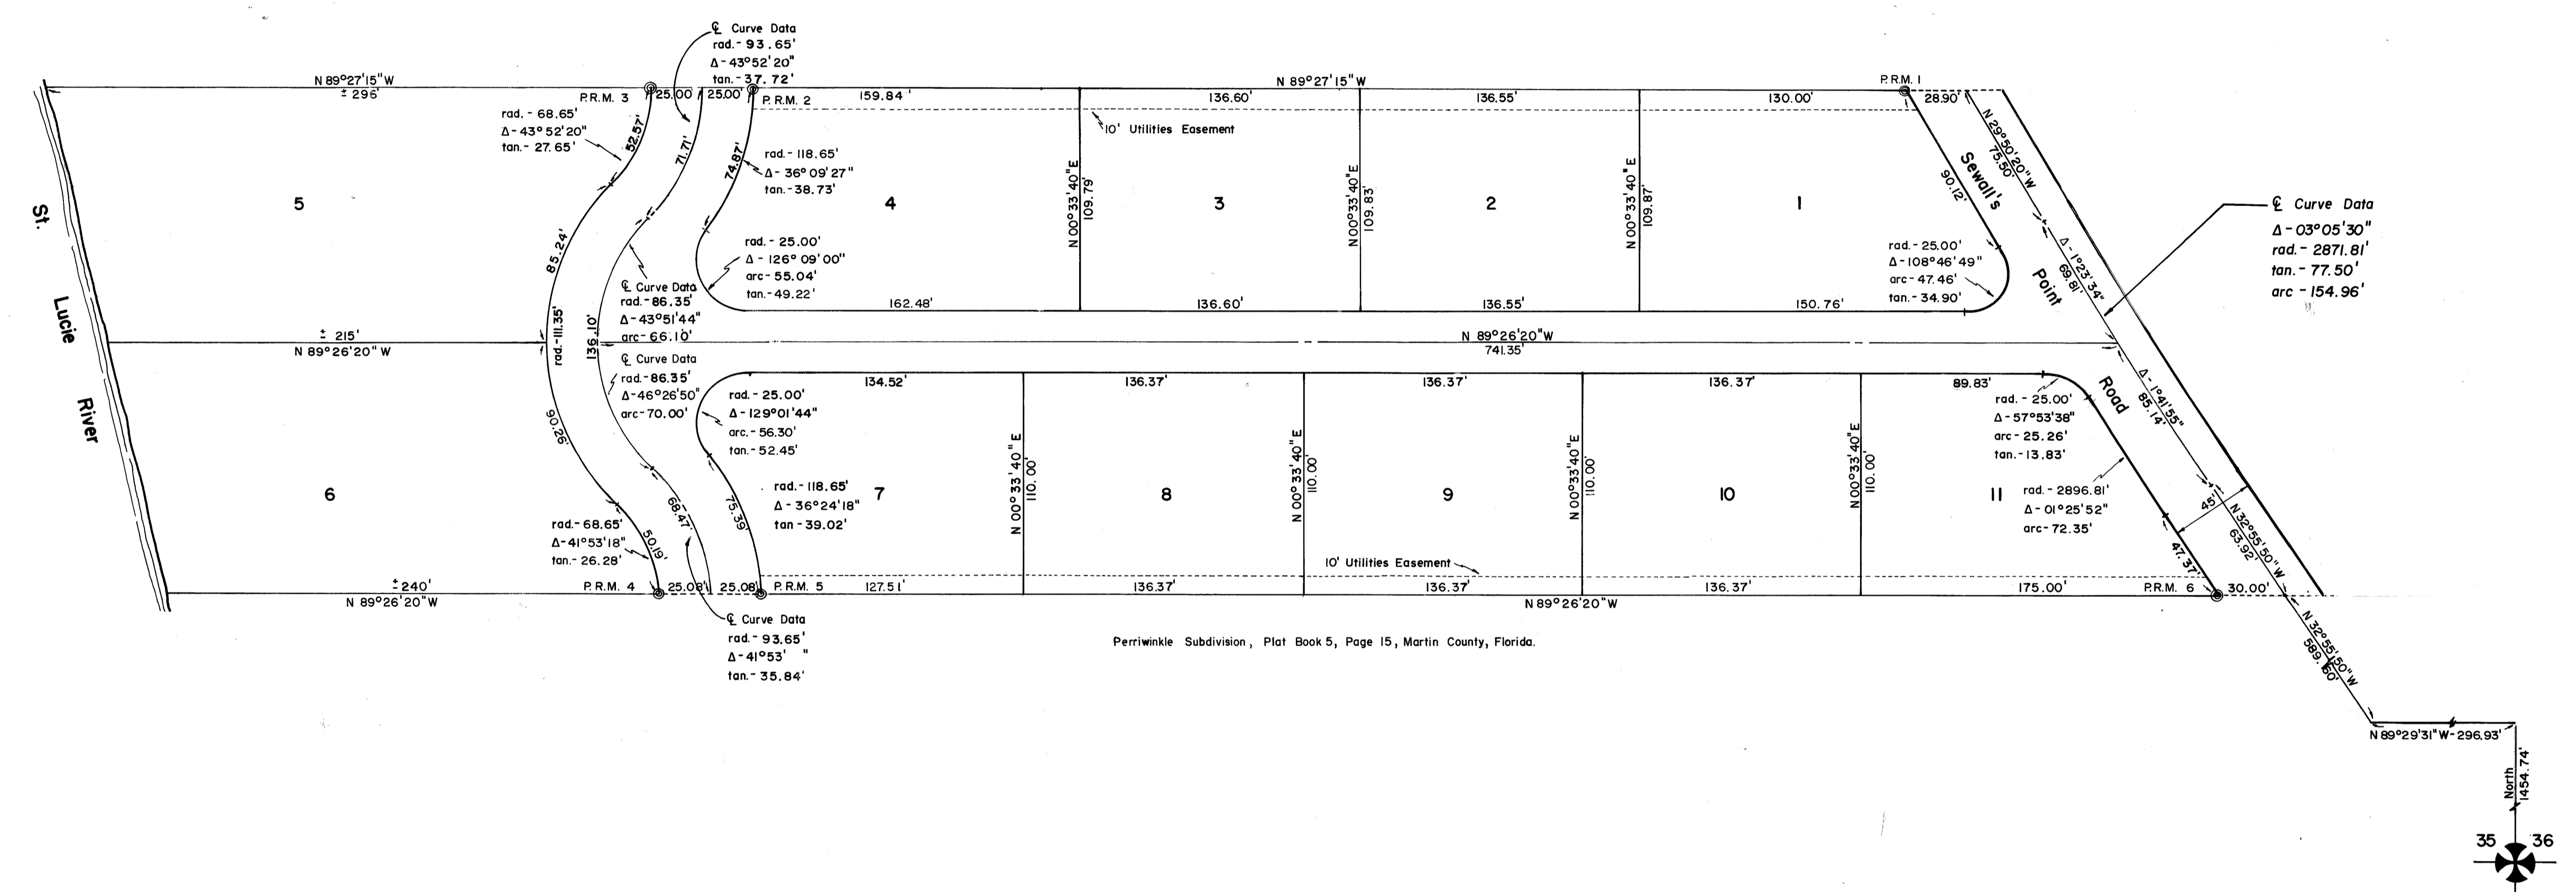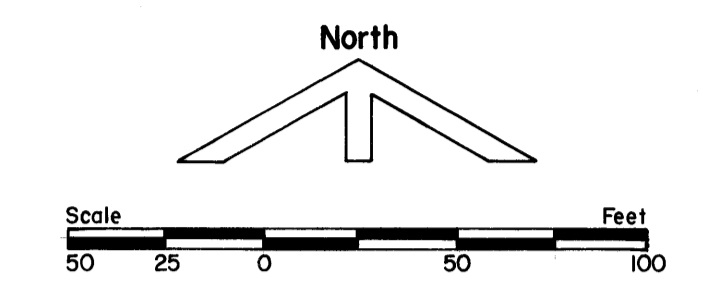

NOTES:  
1. ⊙ Indicates Permanent Control Point  
2. ⊗ Indicates Permanent Reference Monument  
3. Bearings are based on the Florida Grid System.

### Dedication

STATE OF FLORIDA  
COUNTY OF MARTIN

Know all men by these presents that, Gertrude E. Kennedy, Individually and as Trustee, has caused this Plat of QUAIL RUN to be made and the land to be subdivided as shown hereon, and does hereby affirm that She is the owner in fee simple of the land subdivided and described under the above title caption and does hereby dedicate to the perpetual use of the public the roads shown hereon, and does provide for easements for construction and maintenance of public utilities.  
In witness whereof, Gertrude E. Kennedy, has signed these presents this 13th Day of SEPTEMBER A.D. 1972.

*John D. Rothoff*  
WITNESS  
*Wynfred P. Beighton*  
WITNESS

GERTRUDE E. KENNEDY  
*Gertrude E. Kennedy*  
INDIVIDUALLY and as TRUSTEE

### Acknowledgement

STATE OF FLORIDA  
COUNTY OF MARTIN

Before me this day personally appeared Gertrude E. Kennedy, Individually and as Trustee, well known to me to be the Person who executed the DEDICATION shown hereon and who acknowledged to and before me that She executed the same for the uses and purposes therein stated.  
Witness my hand and official seal at Stuart, Florida, this 13th day of September, A.D. 1972.

My Commission Expires June 10, 1976

*Sperry E. Buchanan*  
NOTARY PUBLIC

### Certification

I Hereby Certify that the plat shown hereon is a true and correct representation of a survey made under my direction and supervision and that said survey is accurate to the best of my knowledge and belief and that Permanent Reference Monuments have been placed as required by law and that the survey data as shown hereon complies with Chapter 177 Florida Statutes.

Subscribed and Sworn to before me this 13th day of September A.D. 1972 At Stuart, Florida.

My Commission Expires July 1, 1976

*Richard W. Brunell*  
NOTARY PUBLIC

### Consent of Mortgage

STATE OF FLORIDA  
COUNTY OF MARTIN

The undersigned Mortgagee hereby joins and consents to the areas dedicated hereon which they might claim under the mortgage held by them on said property. In witness whereof, the undersigned Corporation has caused these presents to be executed by its President.

*Sperry E. Buchanan*  
Witness

*Richard W. Brunell*  
President

Before me this day personally appeared a duly authorized officer of the First National Bank & Trust Company of Stuart, as mortgagee, who acknowledged before me that he joined in the foregoing for the uses and purposes stated therein. Witness my hand and official seal at Stuart, Florida, this 13th day of September A.D. 1972.

My Commission Expires April 11, 1973

*James W. Trout*  
Notary Public

APPROVED  
TOWN OF SEWALL'S POINT, FLORIDA  
DATE September 13, 1972

*Harry M. Sisson*  
MAYOR

STAFFORD & BROCK  
ENGINEERING - SURVEYING  
STUART, FLORIDA