
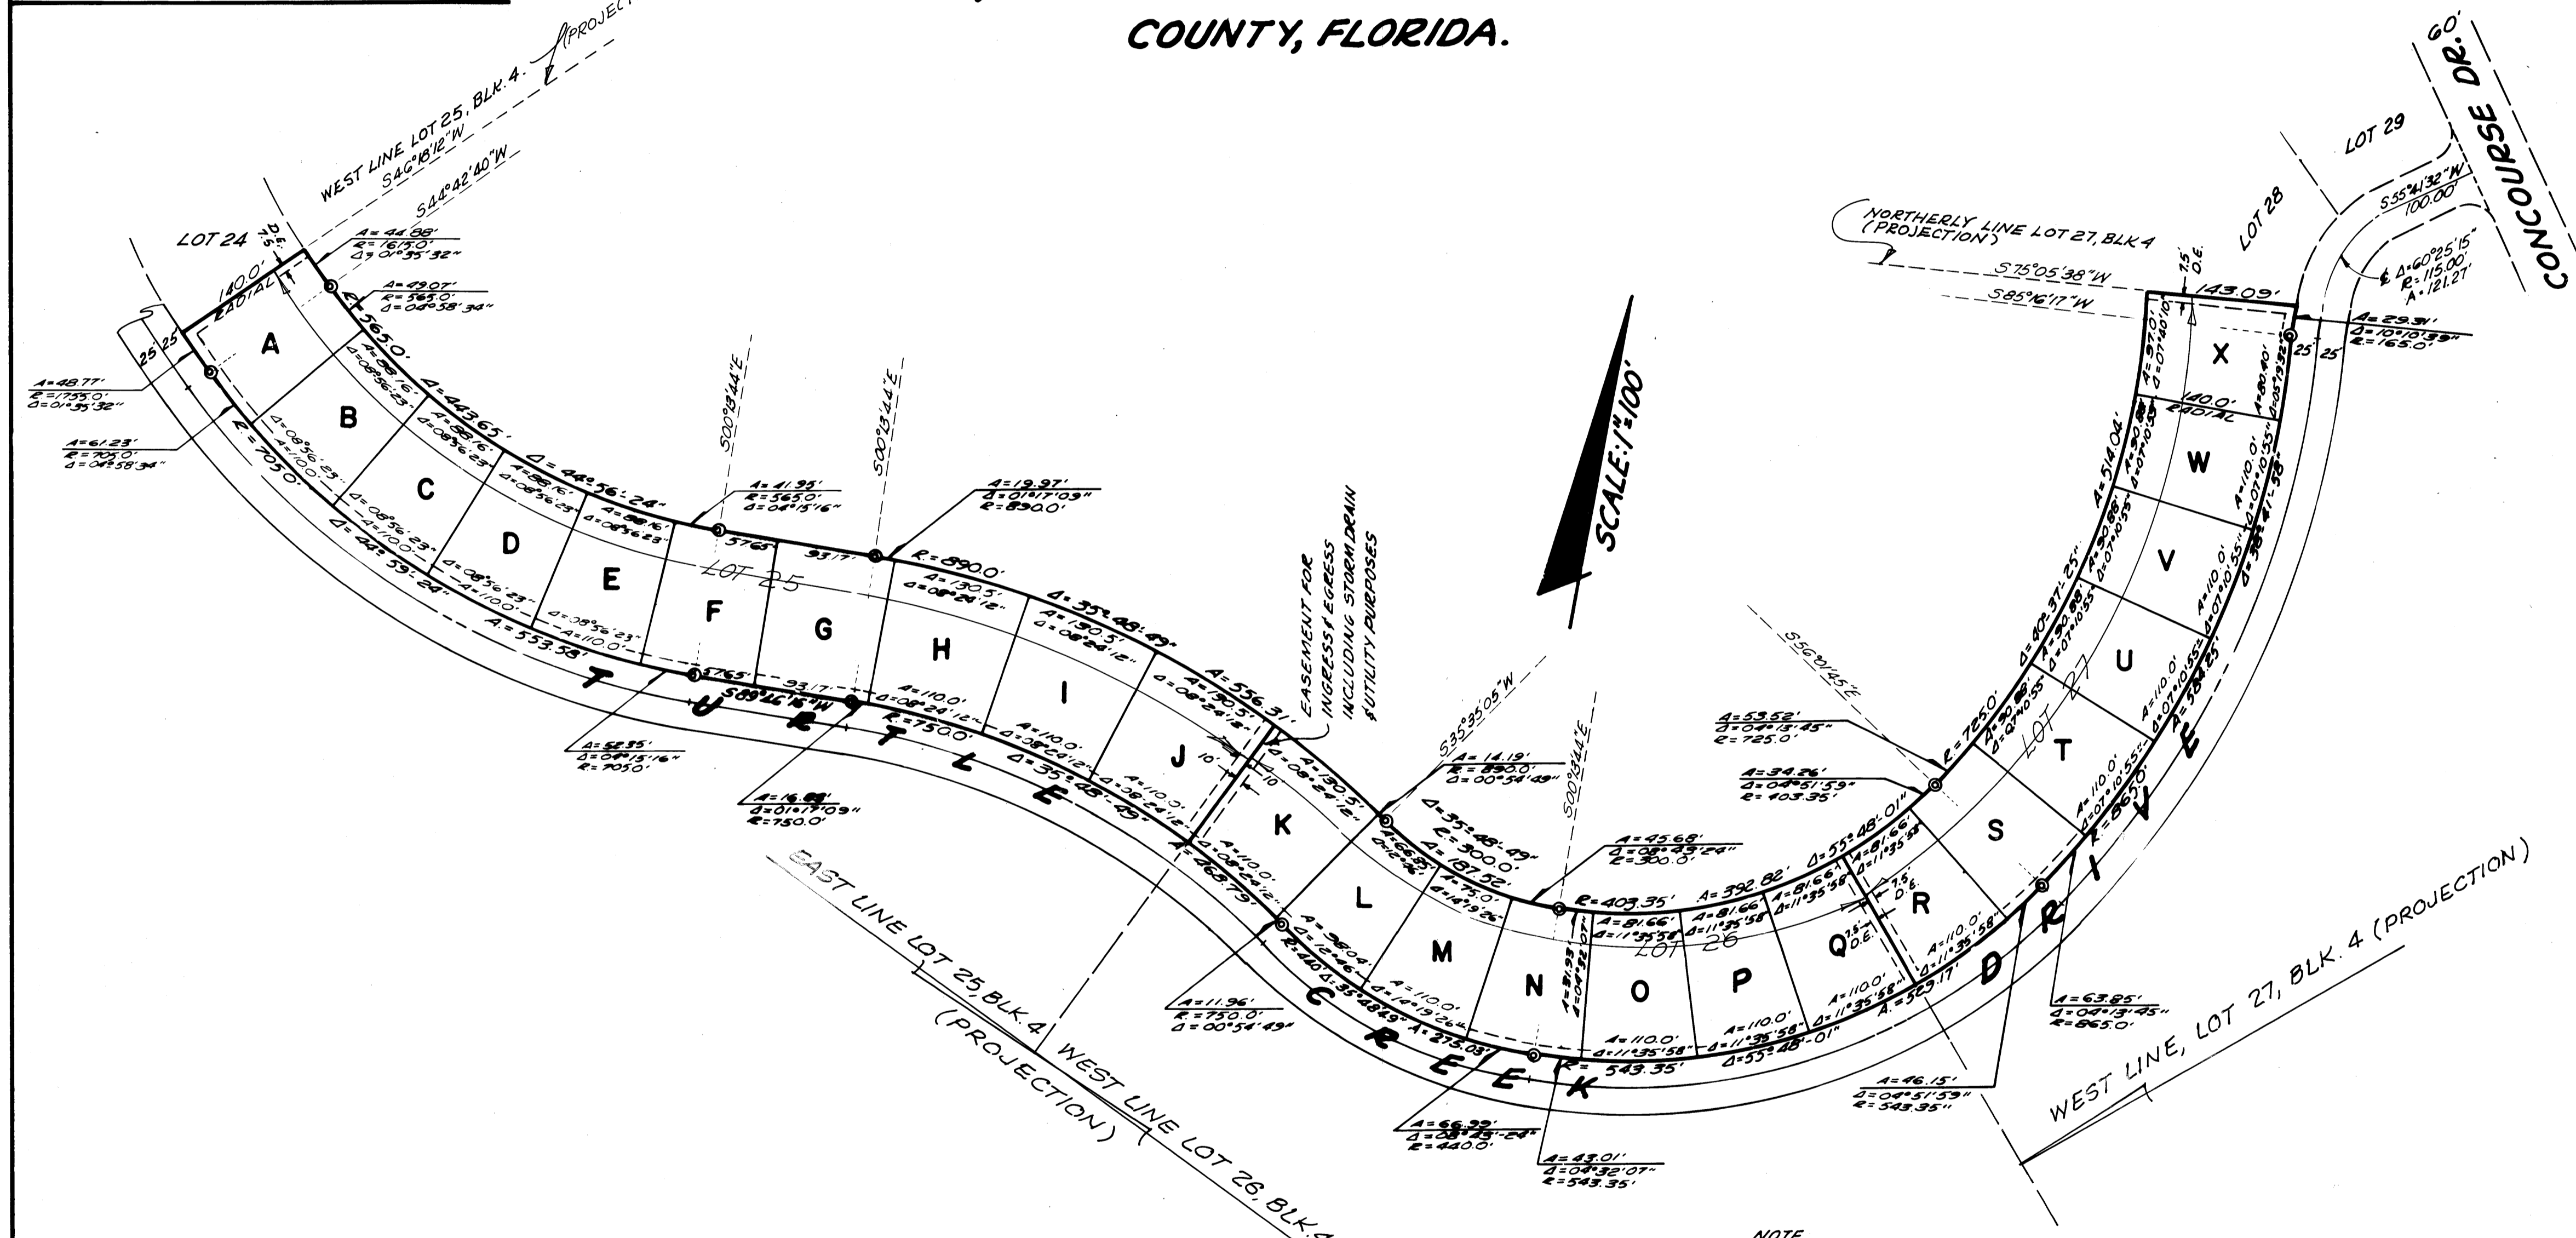


FILED FOR RECORD
MARTIN COUNTY, FLA.
1973 MAR 22 PM 1:03
LOUISE V. ISAACS
CLERK OF CIRCUIT COURT
BY

B.L.I. MINOR PLAT

OF LOTS 25, 26, & 27, OF BLOCK NUMBER 4

OF TURTLE CREEK VILLAGE, AS RECORDED IN PLAT
BOOK 4, PAGE 93, PUBLIC RECORDS OF MARTIN
COUNTY, FLORIDA.

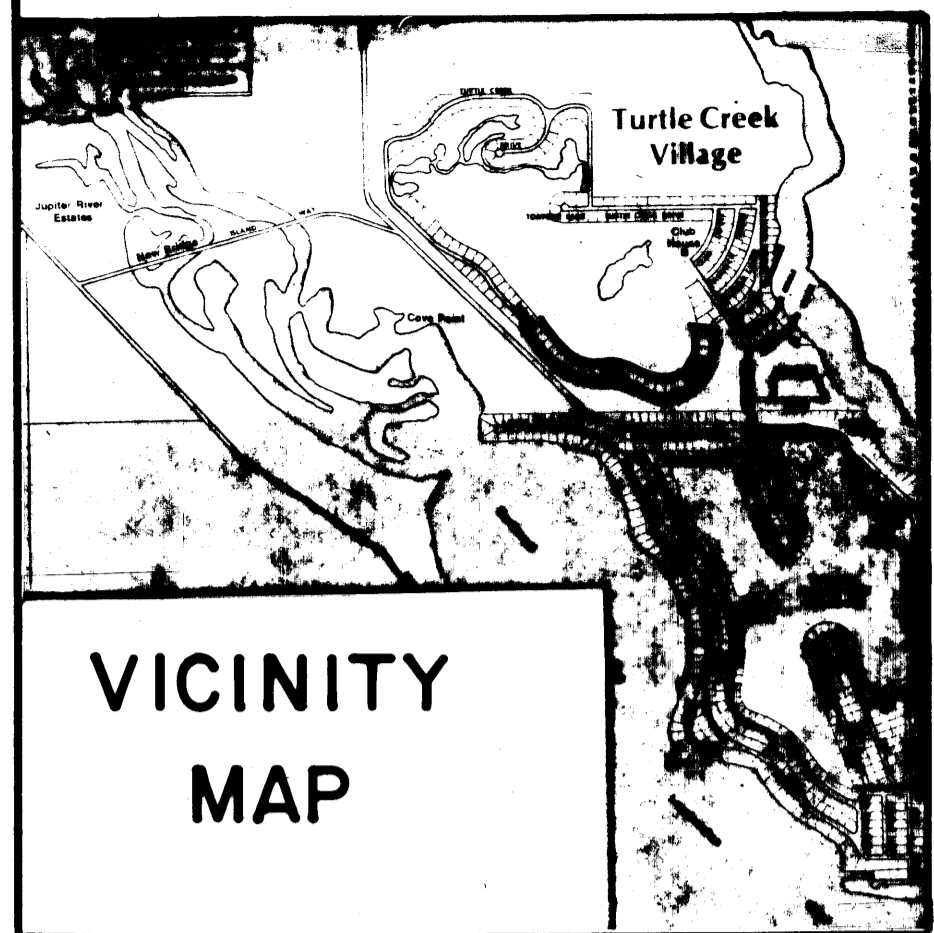

NOTE:
ALL LOTS SUBJECT TO A 10' EASEMENT ON
LOT FRONTS FOR UTILITY PURPOSES.

ACKNOWLEDGEMENT:

STATE OF FLORIDA s.s.
COUNTY OF MARTIN

Before me, the undersigned Notary Public, personally appeared ROBERT F. CROMWELL, President, and [Signature], Secretary, of COMMUNITY FEDERAL SAVINGS & LOAN ASSOCIATION OF RIVIERA BEACH, a Florida Corporation, to me known to be the individuals described in and who executed the foregoing certificate of dedication, and they duly acknowledge before me that they executed the same as such officers for and in behalf of said corporation.

WITNESS my hand and official seal at Martin County, Florida, this 13th day of MARCH, A.D. 1973.

[Signature]
Notary Public
State of Florida

My commission expires: SEPT. 14, 1976

CONSENT OF MORTGAGEE:

STATE OF FLORIDA s.s.
COUNTY OF MARTIN

The undersigned Mortgagee does hereby join in and consent to the areas dedicated hereon which they might claim under the mortgage held by them on said property.

IN WITNESS WHEREOF the undersigned corporation has caused these presents to be executed by its President and attested by its Secretary.

COMMUNITY FEDERAL SAVINGS & LOAN ASSOCIATION OF RIVIERA BEACH

ATTEST: [Signature] BY Robert Cromwell
WITNESS [Signature] PRESIDENT seal

WITNESS [Signature] SECRETARY

CERTIFICATE of APPROVAL of COUNTY CLERK

STATE of FLORIDA s.s.
COUNTY of MARTIN

I, LOUISE V. ISAACS, County Clerk of Martin County, Florida, hereby certify that this plat has been examined and that it complies in form with all the requirements of the statutes of Florida pertaining to maps and plats, and that this plat has been filed for record in Plat Book 5, Page 63, Public Records of Martin County, Florida, this 22 day of MARCH, A.D. 1973.

LOUISE V. ISAACS
Clerk, Martin County, Florida
By: [Signature], D.C.

FILE NO. 189418

CERTIFICATE of APPROVAL of COUNTY PLANNING and ZONING DEPARTMENT

STATE of FLORIDA s.s.
COUNTY of MARTIN

It is hereby certified that this plat has been officially approved for record by the Planning and Zoning Department of the County of Martin, Florida, this 21 day of MARCH, A.D. 1973.

Approved: [Signature] County Engineer
[Signature] County Attorney

[Signature]
Director, Planning and Zoning Department

CERTIFICATE of OWNERSHIP

STATE of ILLINOIS s.s.
COUNTY of COOK

F.W. Aughnay, and R.K. Klink, Vice President and Secretary, respectively of Bliss & Laughlin Industries, Inc., a Delaware Corporation, hereby certify that they are the owner(s) of the property described hereon. In witness thereof, we have hereunto set our hand(s) and seal(s) this 9 day of MARCH, A.D. 1973.

Attest: W.C. Cannon By: [Signature]
Witness AB Vice President
[Signature] By: [Signature]
Witness Secretary

STATE of ILLINOIS s.s.
COUNTY of COOK

Before me, the undersigned Notary Public, personally appeared F.W. Aughnay, and R.K. Klink to me known to be the individual(s) described in and who executed the foregoing certificates of dedication, and they each duly acknowledged before me that they executed the same. Witness my hand and official seal at Cook County, Illinois, this 9 day of MARCH, A.D. 1973.

(Seal) [Signature]
Notary Public, State of Illinois at Large

My commission expires: 9-30-76

SURVEYOR'S CERTIFICATE

I, the undersigned registered land surveyor, hereby certify that on 12 March, 1973, this property was surveyed and this plat is a true representation of the lands described and shown, to the best of my knowledge and belief, and the permanent reference monuments have been placed as required by the statutes of the State of Florida thereunto appertaining.

(Seal) [Signature]
Registered Land Surveyor
Florida Certificate No. 1652

LINDAHL - O'BRIEN, INC.
ENGINEERS - SURVEYORS