

STATE OF FLORIDA ss  
COUNTY OF MARTIN

I, Louise V. Isaacs, Clerk of the Circuit Court of Martin County, Florida, hereby certify that this plat was filed for record in Plat Book 5, Page 71, Martin County, Florida, public records, this 26 day of April, 1973.



LOUISE V. ISAACS, CLERK  
CIRCUIT COURT  
MARTIN COUNTY, FLORIDA

FILE NO BY: Stephen J. Frasier  
DEPUTY CLERK

191566

# BOROVINA'S MINOR PLAT

OF LOT 7, BLOCK III  
SECTION NO 2, POINCIANA GARDENS  
PLAT BOOK 2, PAGE 95,  
MARTIN COUNTY, FLORIDA, PUBLIC RECORDS

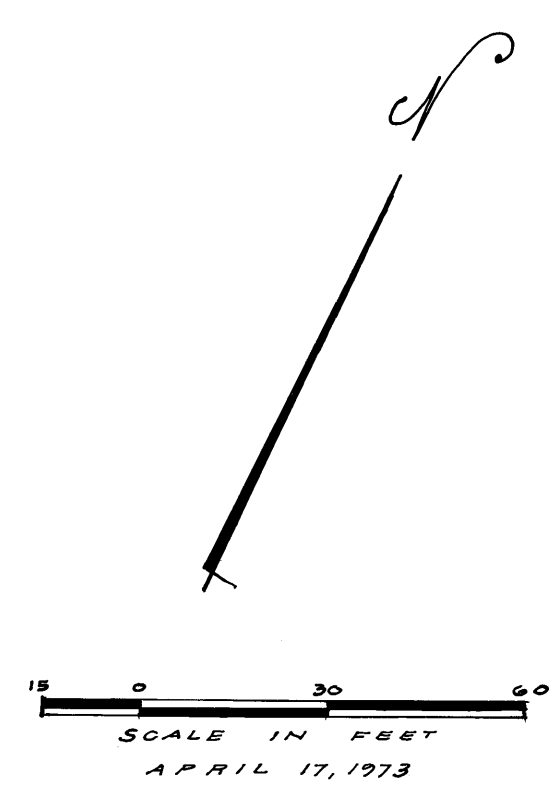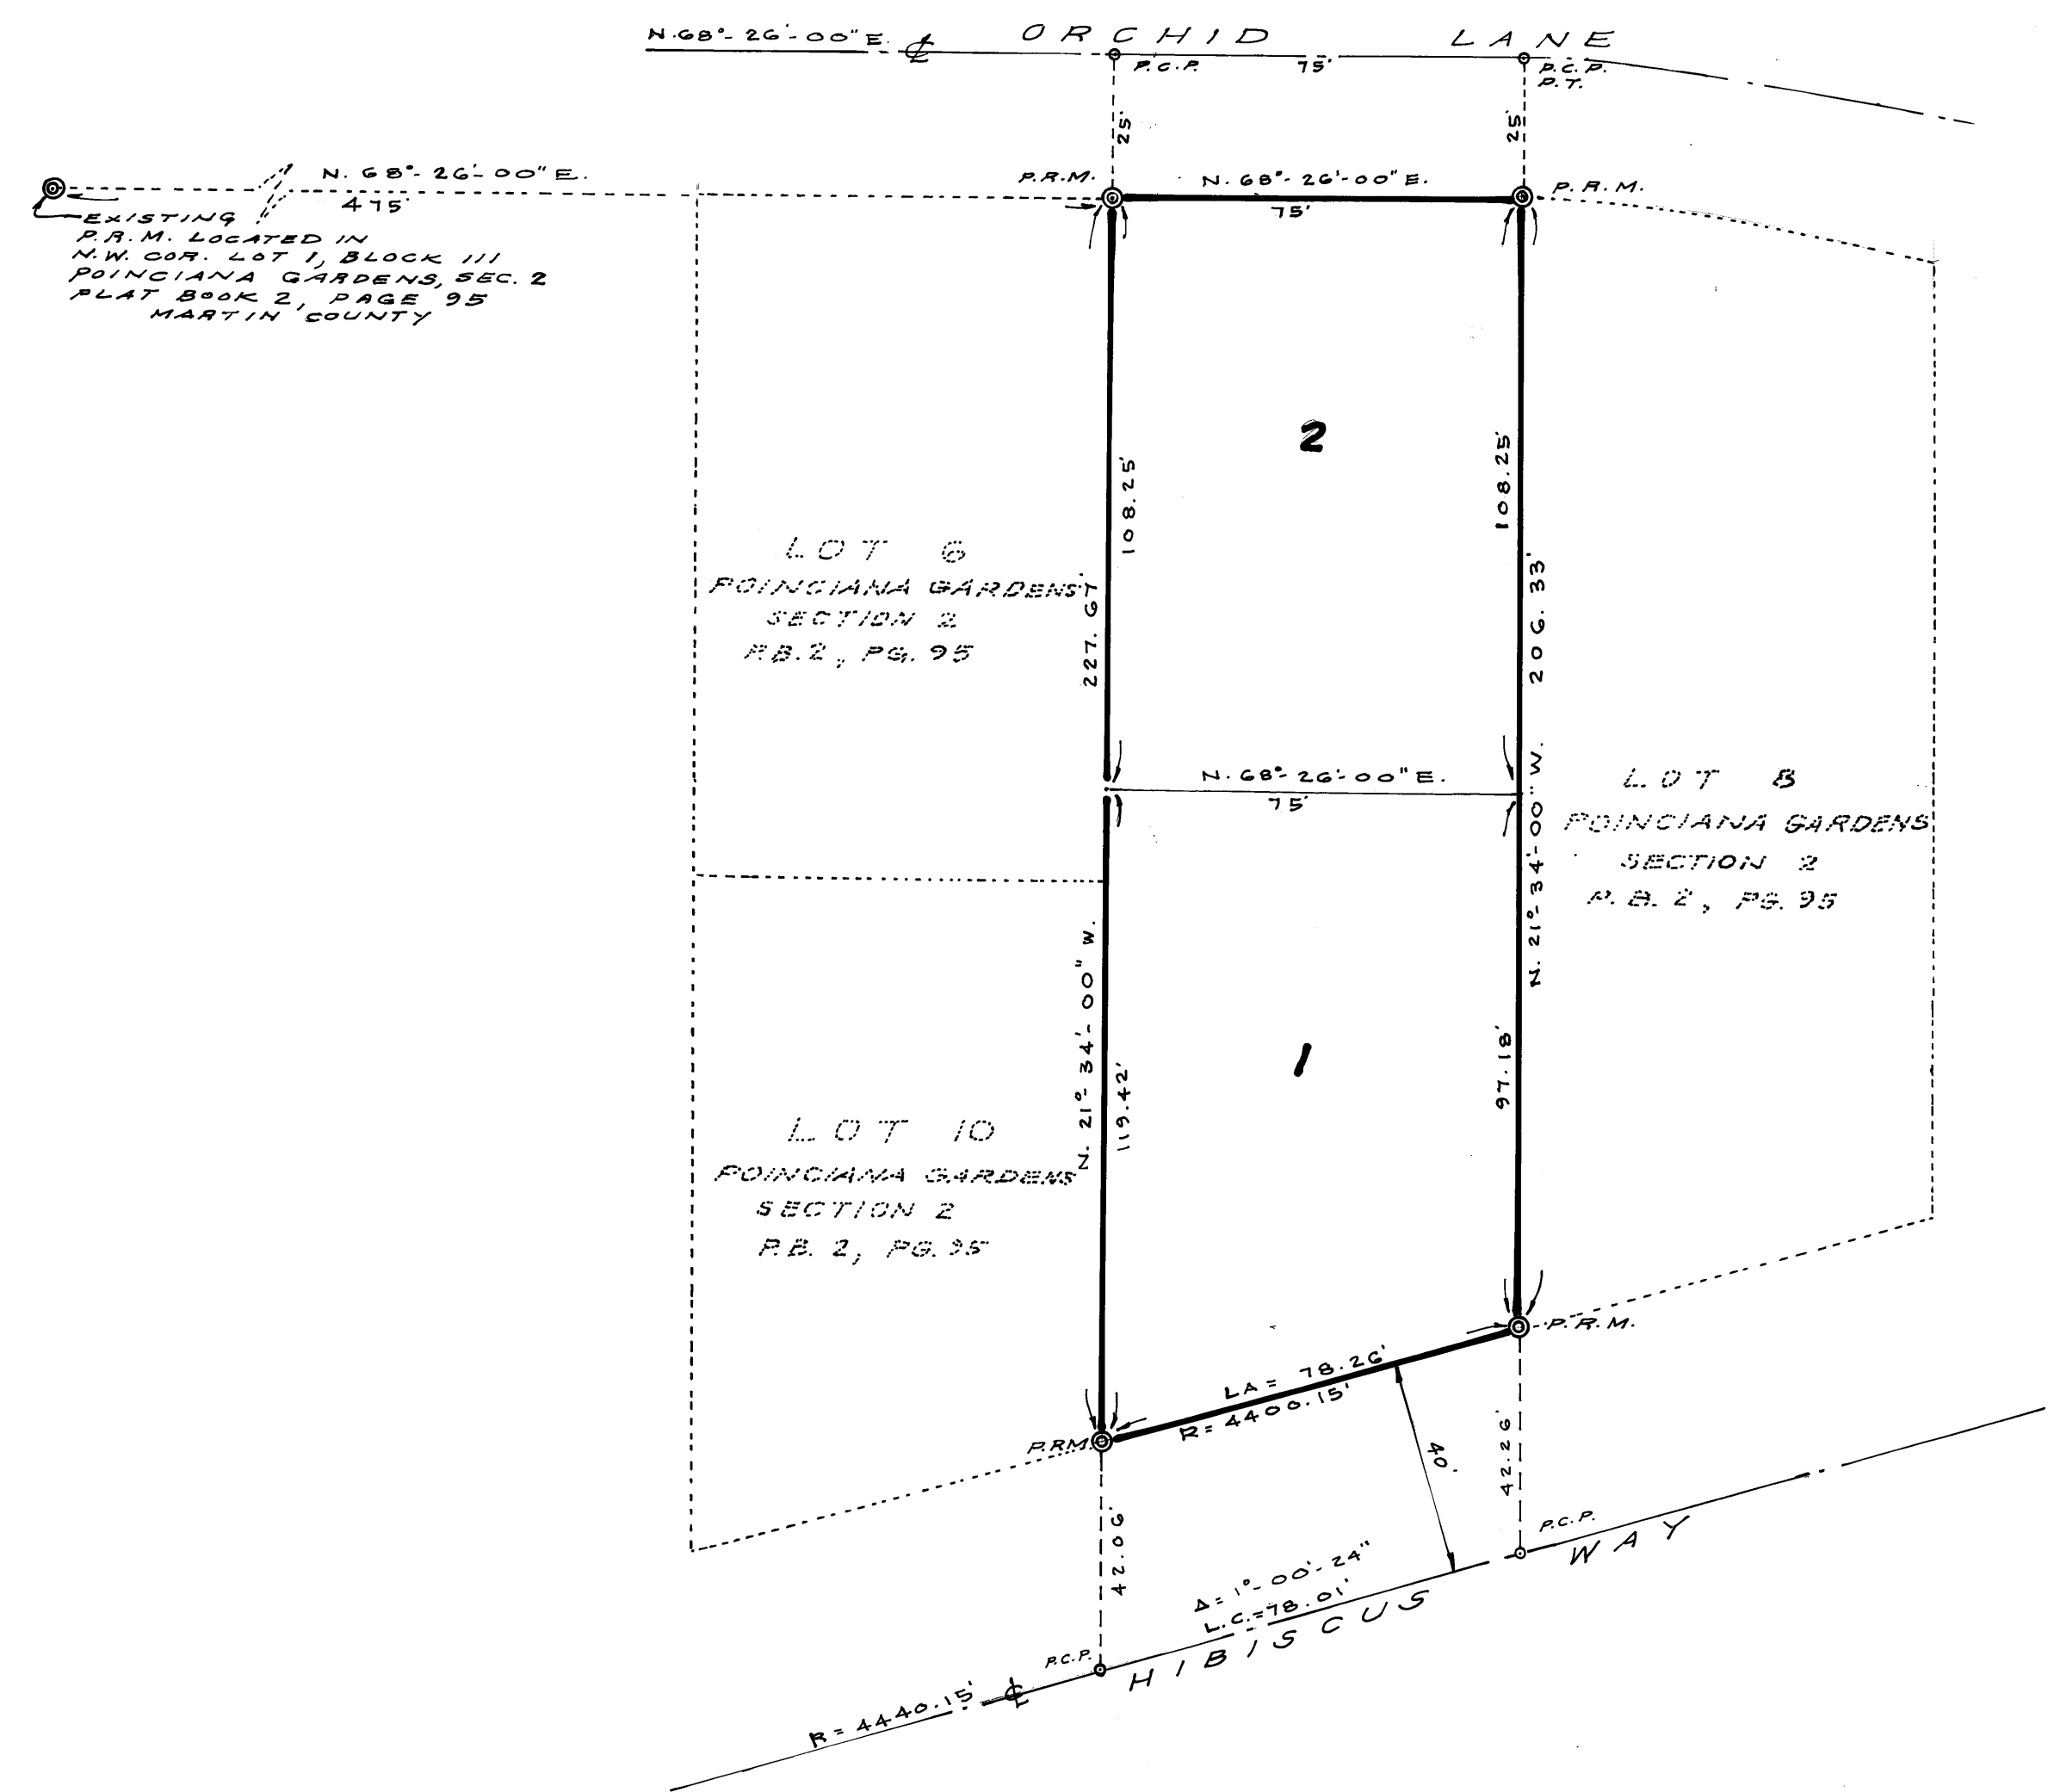

### SURVEYOR'S CERTIFICATE

I, W. L. Williams, do hereby certify that this plat of Borovina's is a true and correct representation of the lands surveyed, that the survey was made under my supervision, and that the survey data complies with all of the requirements of Chapter 177, Florida Statutes.

W. L. Williams  
W. L. WILLIAMS  
FLORIDA SURVEYOR REGISTRATION  
NO 1272

### APPROVAL OF COUNTY

STATE OF FLORIDA ss  
COUNTY OF MARTIN

This plat is hereby approved by the undersigned on the date or dates indicated.

April 25, 1973 L. R. Bellwood  
DATE COUNTY ENGINEER

April 25, 1973 Stephen B. Calvert  
DATE COUNTY ATTORNEY

April 25, 1973 Stephen J. Frasier  
DATE DIRECTOR  
PLANNING AND ZONING DEPARTMENT  
MARTIN COUNTY, FLORIDA

### CERTIFICATE OF OWNERSHIP

STATE OF FLORIDA ss  
COUNTY OF MARTIN

Stephen J. Borovina, a single man, does hereby certify that he is the owner of the property of the property described hereon.

Dated this 18 day of APRIL, 1973.

Stephen J. Borovina  
A SINGLE MAN

### TITLE CERTIFICATION (F.S. 177.04)

STATE OF FLORIDA ss  
COUNTY OF MARTIN

I, Stephen C. Frasier, Attorney, hereby certify that: Apparent record title is in the person, persons, corporation or other entity which executed the certificate of ownership hereon.

Dated this 18 day of APRIL, 1973.

Stephen C. Frasier  
ATTORNEY AT LAW