

FILED FOR RECORD
MARTIN COUNTY, FLA.
1973 MAY 10 AM 11:30

LOUISE V. ISAACS
CLERK OF CIRCUIT COURT
MARTIN COUNTY, FLA.

I, LOUISE V ISAACS, CLERK OF THE CIRCUIT COURT OF MARTIN COUNTY, FLORIDA, HEREBY CERTIFY THAT THIS PLAT WAS FILED FOR RECORD IN PLAT BOOK 5, PAGE 78, MARTIN COUNTY, FLORIDA, PUBLIC RECORDS, THIS 10th DAY OF MAY, 1973.

LOUISE V ISAACS CLERK
CIRCUIT COURT
MARTIN COUNTY FLORIDA
BY: Patricia J. ...
DEPUTY CLERK


File 192470

MARSH SUBDIVISION MINOR PLAT


BEING A DIVISION OF TRACTS 52 AND 53, SECTION 23, TOWNSHIP 38 SOUTH,
RANGE 40 EAST, PLAT OF PALM CITY FARMS, RECORDED IN PLAT BOOK 6,
PAGE 42, RECORDS OF PALM BEACH COUNTY, NOW MARTIN COUNTY, FLORIDA

MARCH 3, 1973

SCALE 1" = 60'

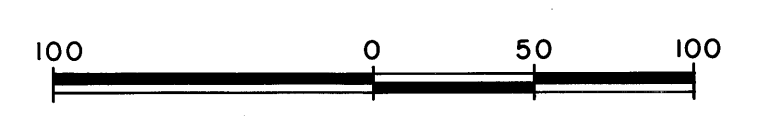

BEARINGS REFER TO TRUE NORTH
HONEY LANE OPENED PRIOR TO NOV 19, 1972
NORTH-SOUTH ROAD NOT OPEN

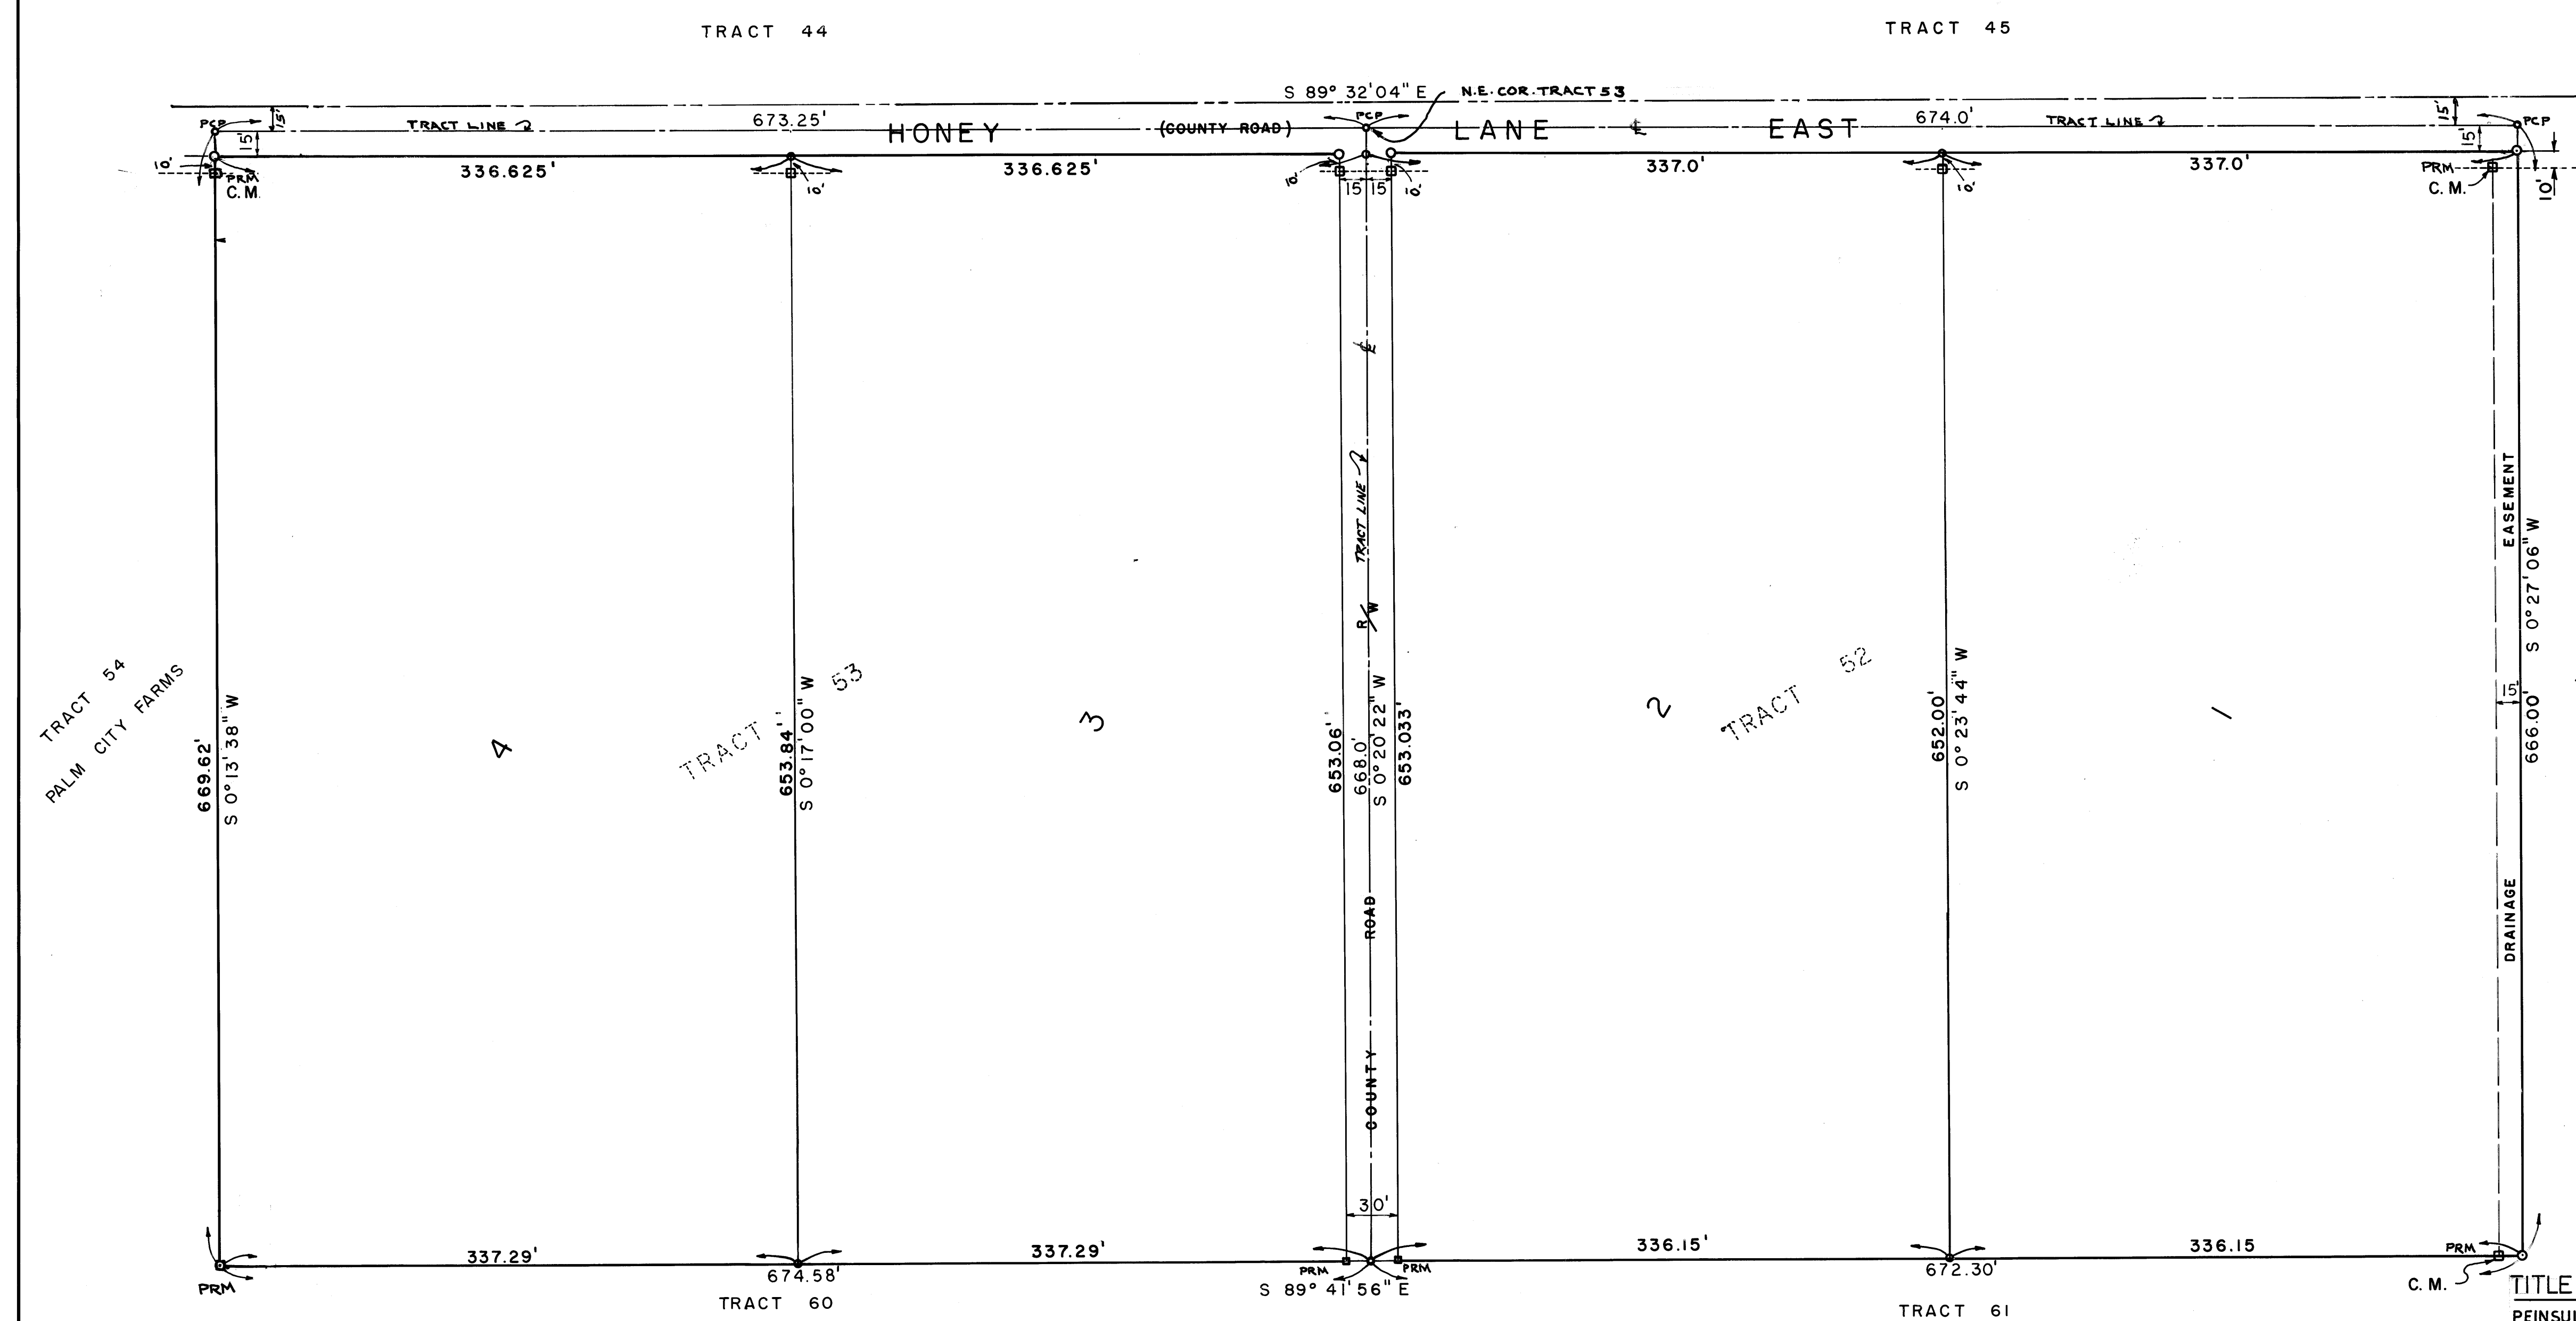

CERTIFICATE OF OWNERSHIP

STATE OF FLORIDA
COUNTY OF MARTIN

WE, ARTHUR G. QUINN JR., AS TRUSTEE, AND JOINED BY VIRGINIA QUINN, HIS WIFE, DO HEREBY CERTIFY THAT THEY ARE THE OWNERS OF THE PROPERTY DESCRIBED HEREON

DATED THIS 18th DAY OF APRIL, 1973

Arthur G. Quinn Jr.
ARTHUR G. QUINN JR, HUSBAND
Virginia Quinn
VIRGINIA QUINN, WIFE

CERTIFICATION

STATE OF FLORIDA
COUNTY OF MARTIN

I, RANDELL E. FISHER, DO HEREBY CERTIFY THAT THIS PLAT OF MARSH SUBDIVISION IS A TRUE AND CORRECT REPRESENTATION OF THE LANDS SURVEYED, THAT THE SURVEY WAS MADE UNDER MY SUPERVISION, AND THAT THE SURVEY DATA COMPLIES WITH ALL OF THE REQUIREMENTS OF CHAPTER 177, FLORIDA STATUTES

Randell E. Fisher
RANDELL E. FISHER
FLORIDA SURVEYOR REG. NO. 1946

APPROVAL

STATE OF FLORIDA
COUNTY OF MARTIN

THIS PLAT IS HEREBY APPROVED BY THE UNDERSIGNED ON THE DATE OR DATES INDICATED

May 7, 1973 L. K. Albaugh
DATE COUNTY ENGINEER

May 2, 1973 Stephen B. Calvert
DATE COUNTY ATTORNEY

May 8, 1973 T. Leonard
DATE PLANNING DIRECTOR

TITLE CERTIFICATION

PEINSULAR TITLE INSURANCE COMPANY STUART DIVISION HEREBY CERTIFYS THAT: APPARENT RECORD TITLE IS IN THE PERSONS WHICH EXECUTED THE CERTIFICATE OF OWNERSHIP SHOWN HEREON AND THAT THERE ARE NO MORTGAGES ON THE LAND DESCRIBED HEREON.
DATED THIS 28 DAY OF February, 1973

PEINSULAR TITLE INSURANCE COMPANY
STUART DIVISION
Charles W. ...
ASST. VICE PRESIDENT