


RASTRELLI'S MINOR PLAT NO. 3

OF LOTS 17 & 18, BLOCK 42
AMENDED PLAT OF PALM CITY AS RECORDED IN
PLAT BOOK 6, PAGE 42,
PALM BEACH COUNTY, FLORIDA, NOW MARTIN
PUBLIC RECORDS

STATE OF FLORIDA^{SS}
COUNTY OF MARTIN
I, Louise V. Isaacs, Clerk of the
Circuit Court of Martin County,
Florida, hereby certify that this
plat was filed for record in
Plat Book 5, Page 84
Martin County, Florida, public
records, this 1 day of June
1973.
LOUISE V. ISAACS, CLERK
CIRCUIT COURT
MARTIN COUNTY, FLORIDA
FILE NO 193929 BY: Robert J. ...
DEPUTY CLERK

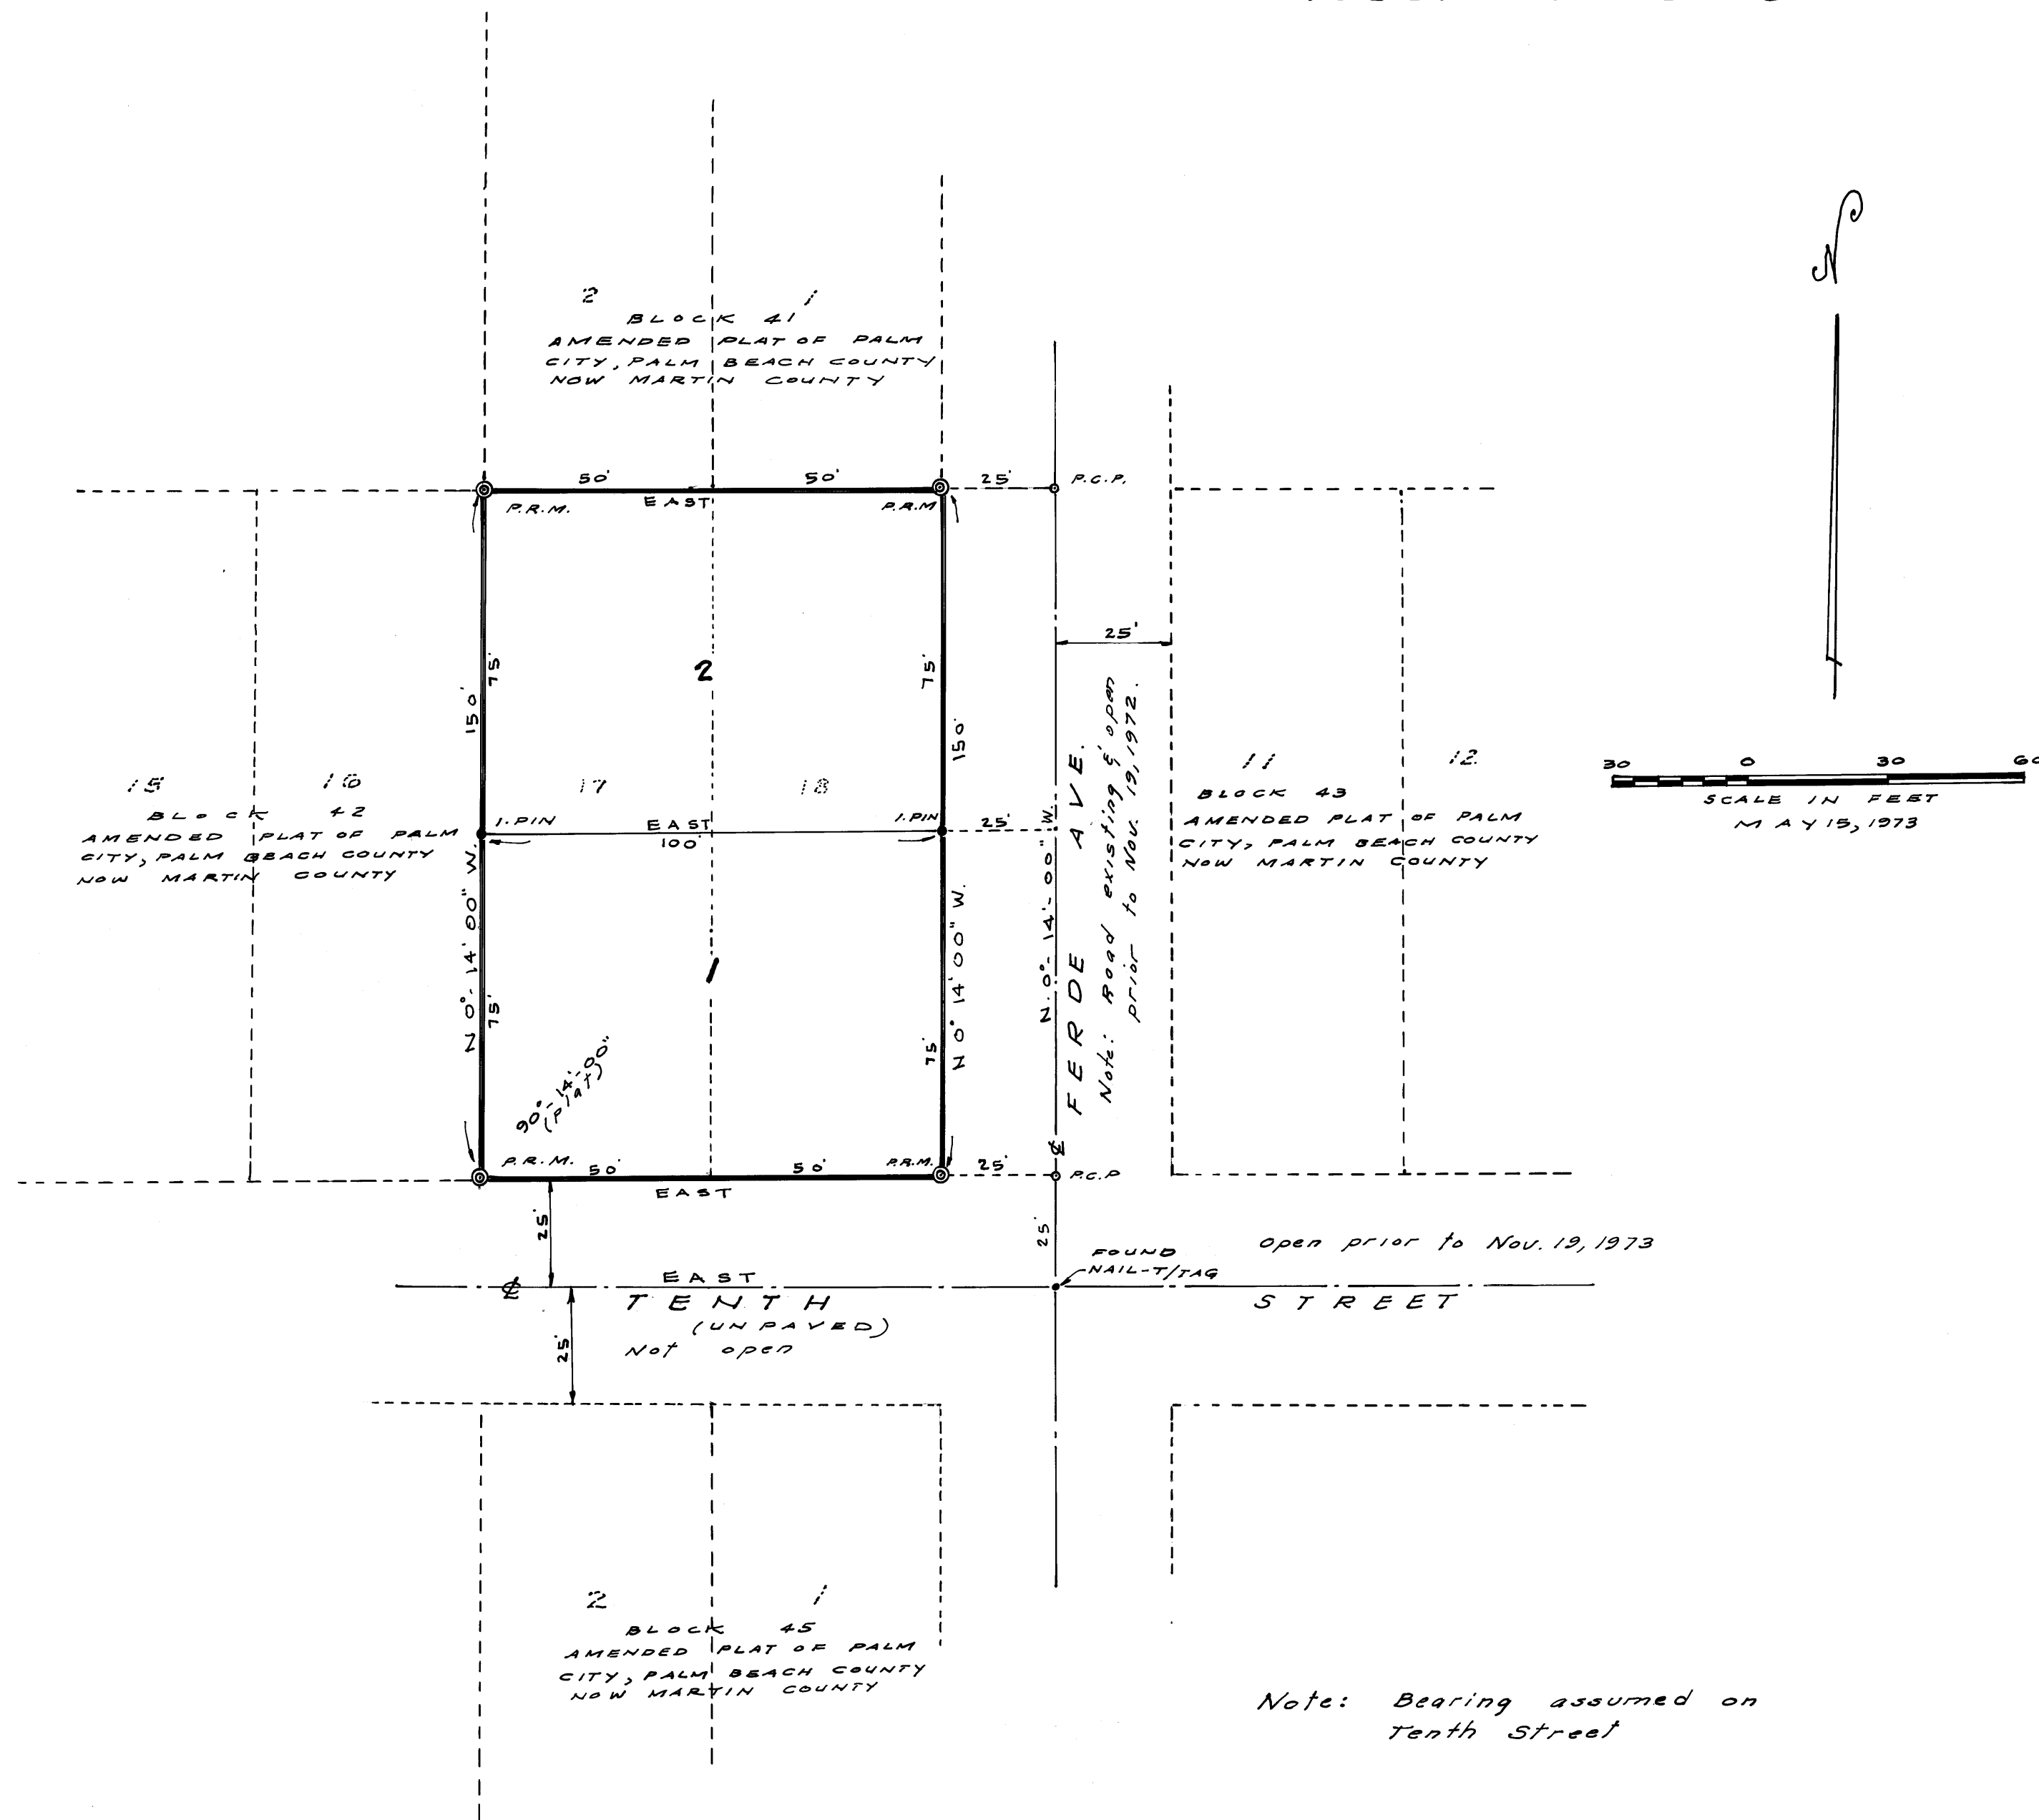

SURVEYOR'S CERTIFICATE

I, W. L. Williams, do hereby certify that this plat of Rastrelli's No. 3 is a true and correct representation of the lands surveyed, that the survey was made under my supervision, and that the survey data complies with all of the requirements of Chapter 177, Florida Statutes.

Date of Survey: May 10, 1973

W. L. Williams
W. L. WILLIAMS
FLORIDA SURVEYOR REGISTRATION

APPROVAL OF COUNTY

STATE OF FLORIDA^{SS}
COUNTY OF MARTIN

This plat is hereby approved by the undersigned on the date or dates indicated.

5/30/73 Kenneth J. Ferrari
DATE COUNTY ENGINEER
5/30/73 Stephen B. Calvert
DATE COUNTY ATTORNEY
5/30/73 David ...
DATE PLANNING AND ZONING DEPARTMENT
MARTIN COUNTY, FLORIDA
DIRECTOR

CERTIFICATE OF OWNERSHIP

STATE OF FLORIDA^{SS}
COUNTY OF MARTIN

Edith Rastrelli and Richard Rastrelli, sister-in-law and brother-in-law, do hereby certify that they are the owners of the property described hereon.

Dated this 16 day of MAY, 1973.

Edith Rastrelli Richard Rastrelli

TITLE CERTIFICATION (F.S. 177.04)

STATE OF FLORIDA^{SS}
COUNTY OF MARTIN

I, David Harper, Attorney, hereby certify that: Apparent record title is in the person, persons, corporation or other entity which executed the certificate of ownership hereon.

Dated this 16 day of MAY, 1973.

David Harper
ATTORNEY AT LAW