

MINOR PLAT HAZEL M. COOK SUBDIVISION


A DIVISION OF THE WEST ONE-HALF OF TRACT 17, SECTION 20,
TOWNSHIP 38 SOUTH, RANGE 40 EAST, PALM CITY FARMS, PLAT BOOK 6,
PAGE 42, RECORDS OF PALM BEACH COUNTY, NOW MARTIN COUNTY, FLORIDA.

FEBRUARY 6, 1973

SCALE 1" = 40'



TRACT 18

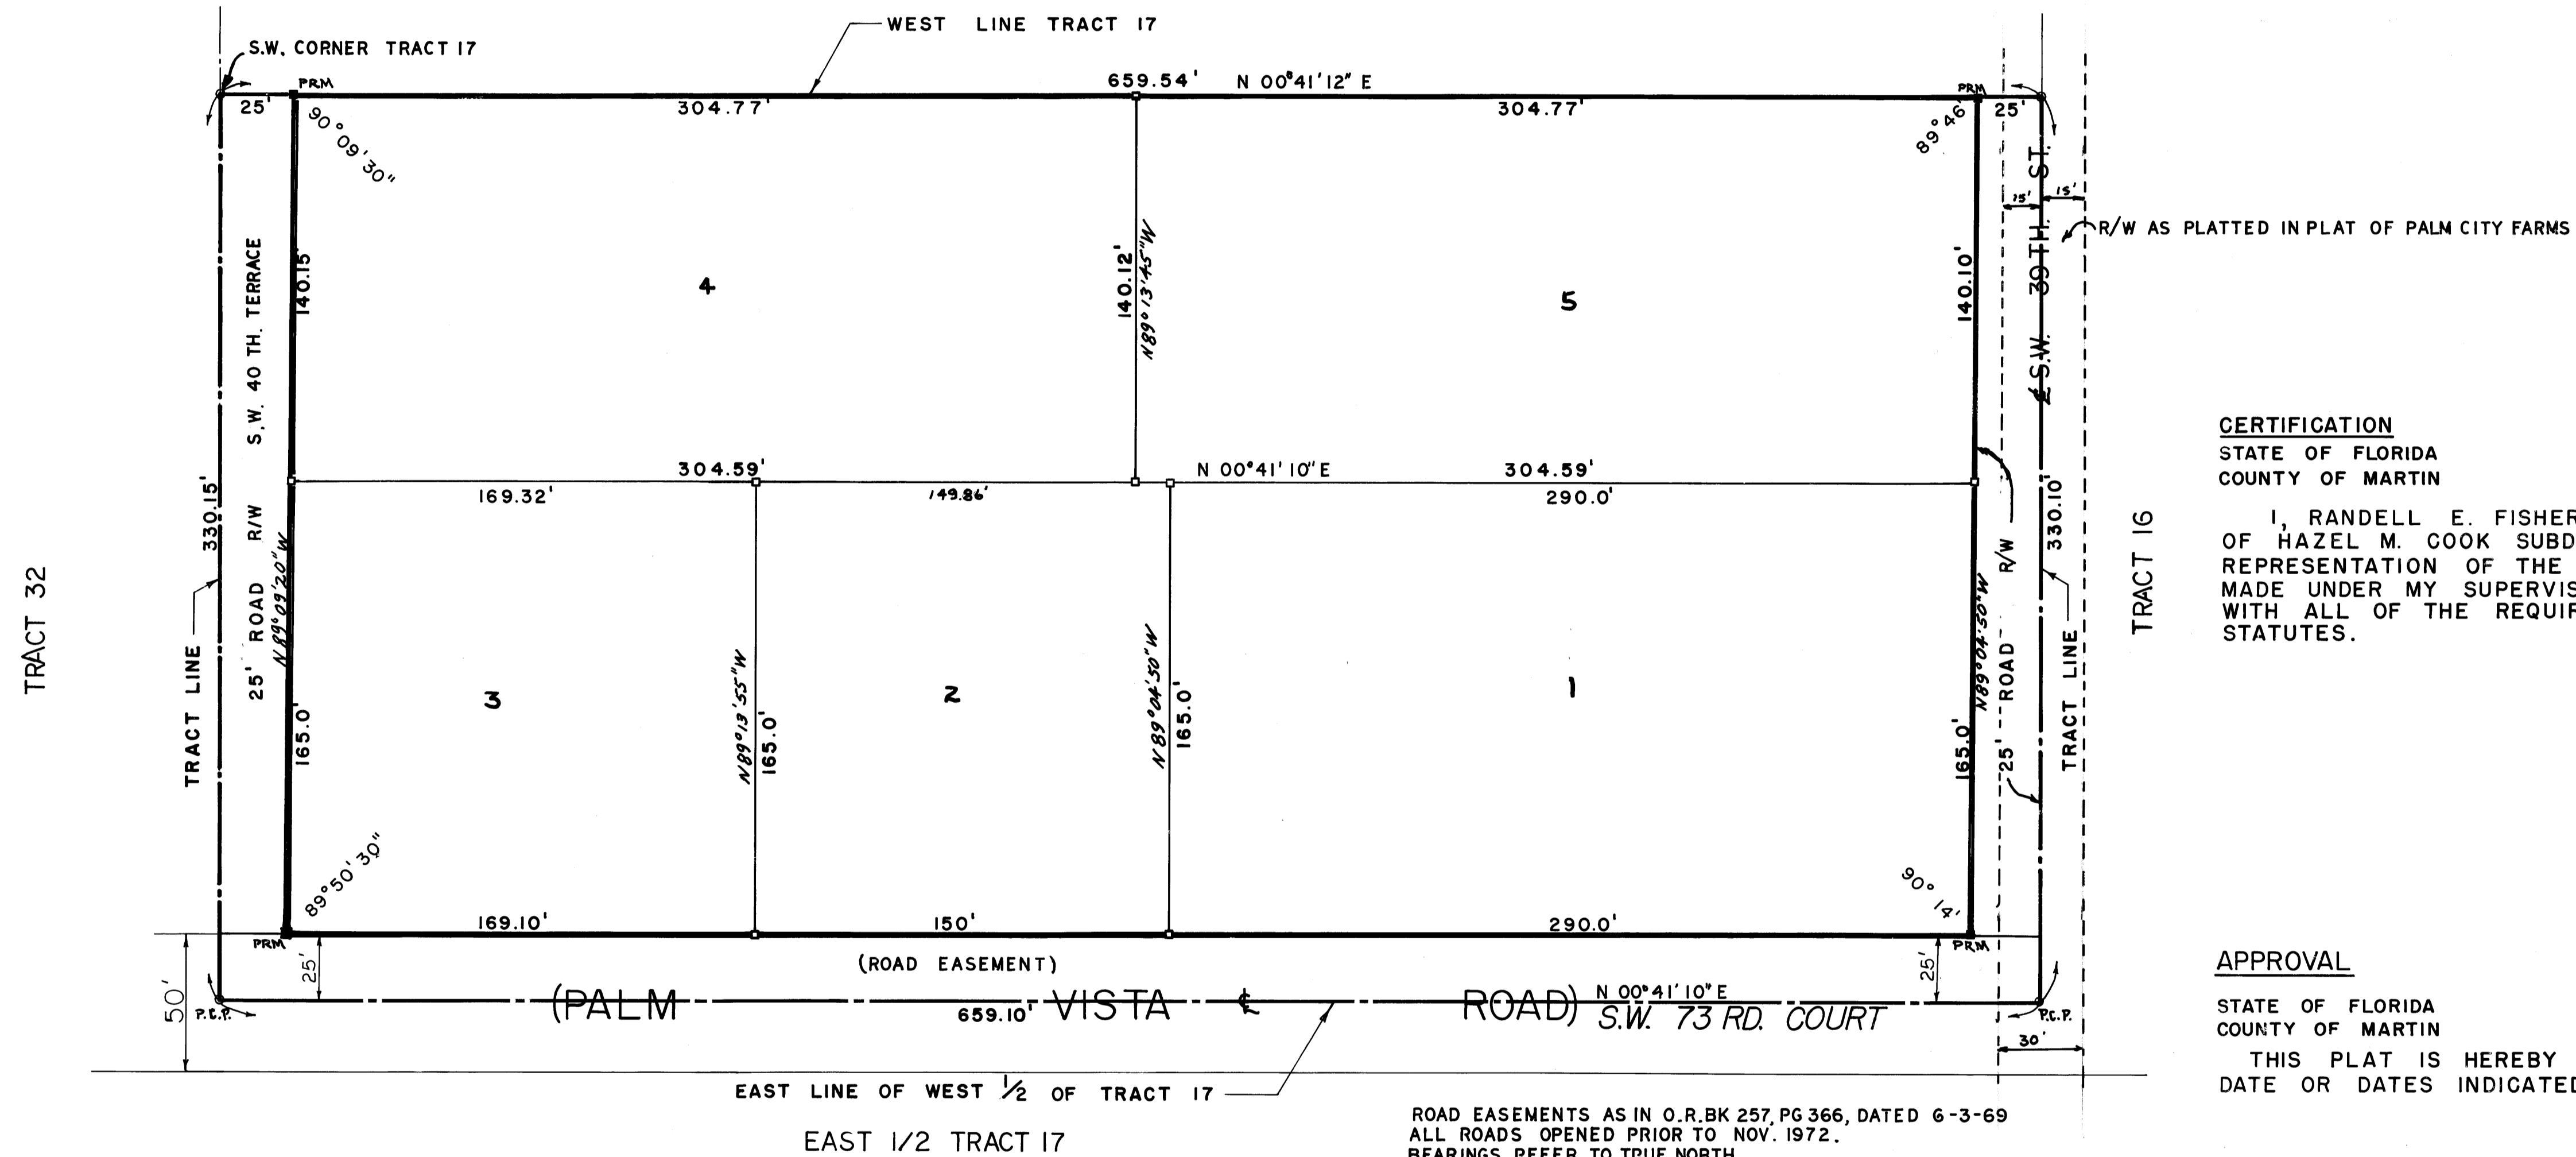

CERTIFICATE OF OWNERSHIP

STATE OF FLORIDA
COUNTY OF MARTIN

I, HAZEL M. COOK, WIDOW, DO HEREBY CERTIFY THAT I AM THE OWNER OF THE PROPERTY DESCRIBED HEREON.
DATED THIS 19 DAY OF MARCH, 1973.

Hazel M. Cook
HAZEL M. COOK, WIDOW

CERTIFICATE OF TITLE

STATE OF FLORIDA
COUNTY OF MARTIN

I, JAMES F. LITTMAN, A MEMBER OF THE FLORIDA BAR, HEREBY CERTIFY THAT APPARENT RECORD TITLE IS IN THE PERSON WHICH EXECUTED THE CERTIFICATE OF OWNERSHIP HEREON AND THAT THERE ARE NO MORTGAGES ON THE LAND DESCRIBED HEREON

DATED THIS 19TH DAY OF JUNE 1973

James F. Littman
JAMES F. LITTMAN
ATTORNEY AT LAW
P.O. BOX 1197
STUART, FLORIDA

CERTIFICATION

STATE OF FLORIDA
COUNTY OF MARTIN

I, RANDELL E. FISHER, DO HEREBY CERTIFY THAT THIS PLAT OF HAZEL M. COOK SUBDIVISION IS A TRUE AND CORRECT REPRESENTATION OF THE LANDS SURVEYED, THAT THE SURVEY WAS MADE UNDER MY SUPERVISION, AND THAT THE SURVEY DATA COMPLIES WITH ALL OF THE REQUIREMENTS OF CHAPTER 177, FLORIDA STATUTES.

Randell E. Fisher
RANDELL E. FISHER
FLORIDA SURVEYOR REGISTRATION NO. 1946

APPROVAL

STATE OF FLORIDA
COUNTY OF MARTIN

THIS PLAT IS HEREBY APPROVED BY THE UNDERSIGNED ON THE DATE OR DATES INDICATED.

6/27/73 Kenneth J. Ferraro
DATE COUNTY ENGINEER

6/27/73 J. Demaree
DATE PLANNING DIRECTOR

6/27/73 Stephen B. Calvert
DATE COUNTY ATTORNEY

RANDELL E. FISHER
SURVEYOR
STUART FLORIDA