

**CERTIFICATE OF APPROVAL OF COUNTY CLERK  
STATE OF FLORIDA**

COUNTY OF MARTIN

I, Louise V. Isaacs, COUNTY CLERK OF MARTIN COUNTY, FLORIDA, HEREBY CERTIFY THAT THIS PLAT HAS BEEN EXAMINED AND THAT IT COMPLIES IN FORM WITH ALL THE REQUIREMENTS OF THE STATUTES OF FLORIDA PERTAINING TO MAPS AND PLATS, AND THAT THIS PLAT HAS BEEN FILED FOR RECORD IN PLAT BOOK 5, PAGE 101, PUBLIC RECORDS OF MARTIN COUNTY, FLORIDA, THIS 20th DAY OF August A.D. 1973.

NAME CLERK Louise V. Isaacs  
MARTIN COUNTY, FLORIDA

FILE NO. 198892

By: Iris de Mampouant D.C.

**CERTIFICATE OF APPROVAL OF COUNTY  
PLANNING AND ZONING DEPARTMENT**

STATE OF FLORIDA  
COUNTY OF MARTIN

IT IS HEREBY CERTIFIED THAT THIS PLAT HAS BEEN OFFICIALLY APPROVED FOR RECORD BY THE PLANNING AND ZONING DEPARTMENT OF THE COUNTY OF MARTIN, FLORIDA, THIS 18 DAY OF July A.D. 1973.

APPROVED:

Kenneth J. Ferraro  
COUNTY ENGINEER

Stephen B. Calvert  
COUNTY ATTORNEY

T. Demaree  
DIRECTOR, PLANNING & ZONING DEPT.

**YOVAN & HAJAS  
MINOR PLAT**

**LOT 10, BLOCK 25, NORTH RIVER SHORES,  
SECTION 6, AS RECORDED IN PLAT BOOK  
3, PAGE 88, PUBLIC RECORDS OF MARTIN  
COUNTY, FLORIDA.**

JUNE 12, 1973

SCALE: 1" = 20'

**CERTIFICATE OF OWNERSHIP**

STATE OF FLORIDA  
COUNTY OF MARTIN

George Yovan & Robert Hajas  
DO HEREBY CERTIFY THAT THEY ARE THE OWNERS OF THE PROPERTY DESCRIBED HEREON. DATED THIS 12th DAY OF JUNE A.D. 1973.

ATTEST: Harris Russell  
WITNESS  
Mary K. Kilomann  
WITNESS

OWNER: George Yovan  
OWNER: Robert Hajas

**STATE OF CONNECTICUT  
COUNTY OF FAIRFIELD**

BEFORE ME, THE UNDERSIGNED NOTARY PUBLIC, PERSONALLY APPEARED George Yovan & Robert Hajas, TO ME WELL KNOWN, AND THEY ACKNOWLEDGED BEFORE ME THAT THEY EXECUTED THE FOREGOING DEDICATION.

WITNESS, MY HAND AND OFFICIAL SEAL THIS 12th DAY OF JUNE A.D. 1973.

NOTARY PUBLIC Harris Russell  
STATE OF CONNECTICUT

MY COMMISSION EXPIRES April 4, 1977  
(SEAL)

**SURVEYORS CERTIFICATE**

I, WILLIAM L. CREECH JR., DO HEREBY CERTIFY THAT THIS PLAT OF Yovan & Hajas IS A TRUE AND CORRECT REPRESENTATION OF THE LANDS SURVEYED, THAT THE SURVEY WAS MADE UNDER MY SUPERVISION, AND THAT THE SURVEY DATA COMPLIES WITH ALL OF THE REQUIREMENTS OF CHAPTER 177, FLORIDA STATUTES.



SIGNATURE: William L. Creech Jr.  
WILLIAM L. CREECH JR.  
REGISTERED LAND SURVEYOR  
FLORIDA CERTIFICATE NO. 2370

DATE OF SURVEY: 6-12-73


**TITLE CERTIFICATION**

I, W. R. Scott, A MEMBER OF THE FLORIDA BAR, HEREBY CERTIFY THAT APPARENT RECORD TITLE IS IN THE PERSON, PERSONS, CORPORATION OR OTHER ENTITY WHICH EXECUTED THE CERTIFICATE OF OWNERSHIP HEREON.

W. R. Scott  
ATTORNEY AT LAW

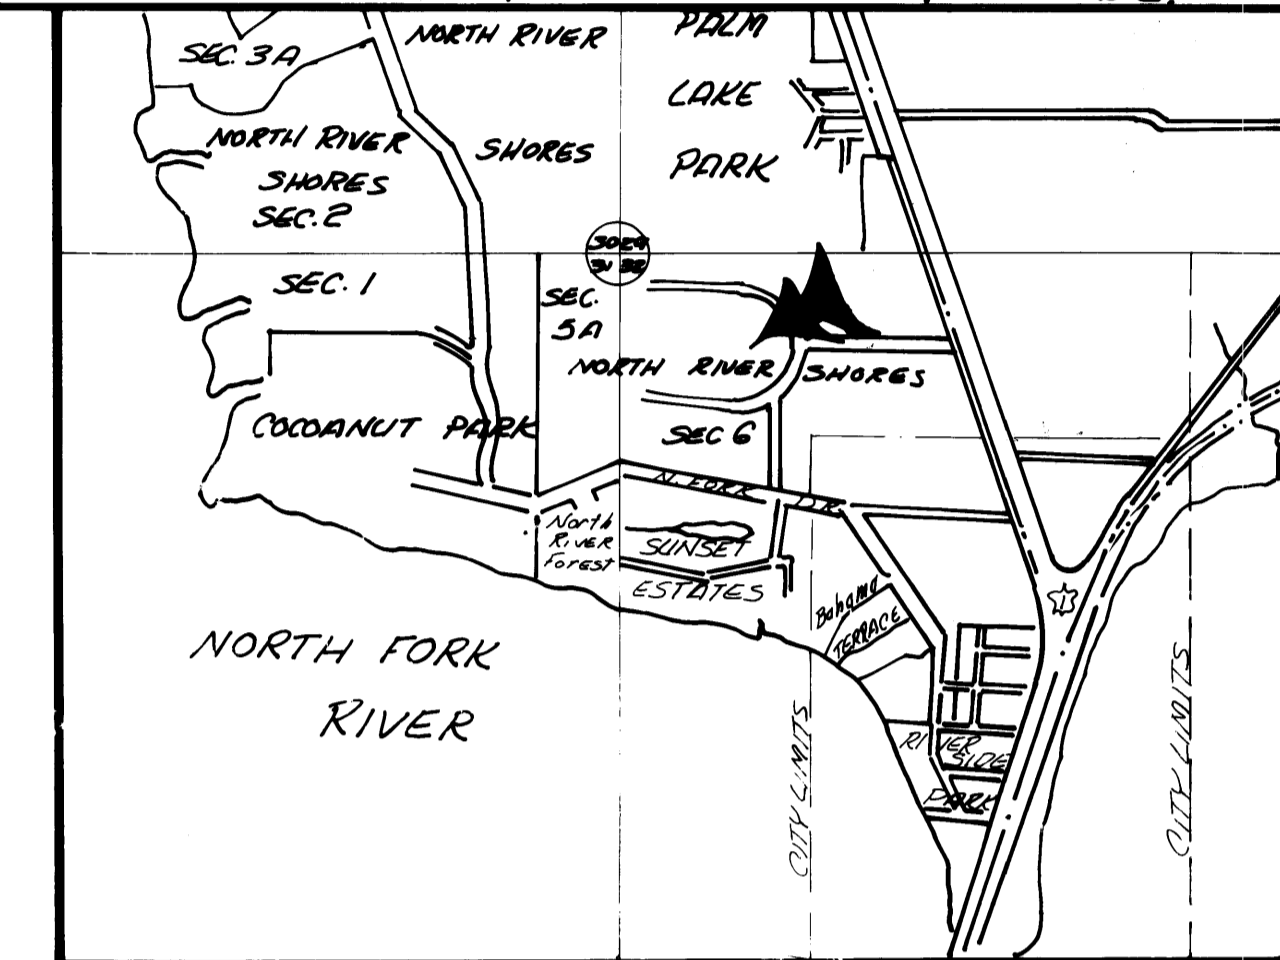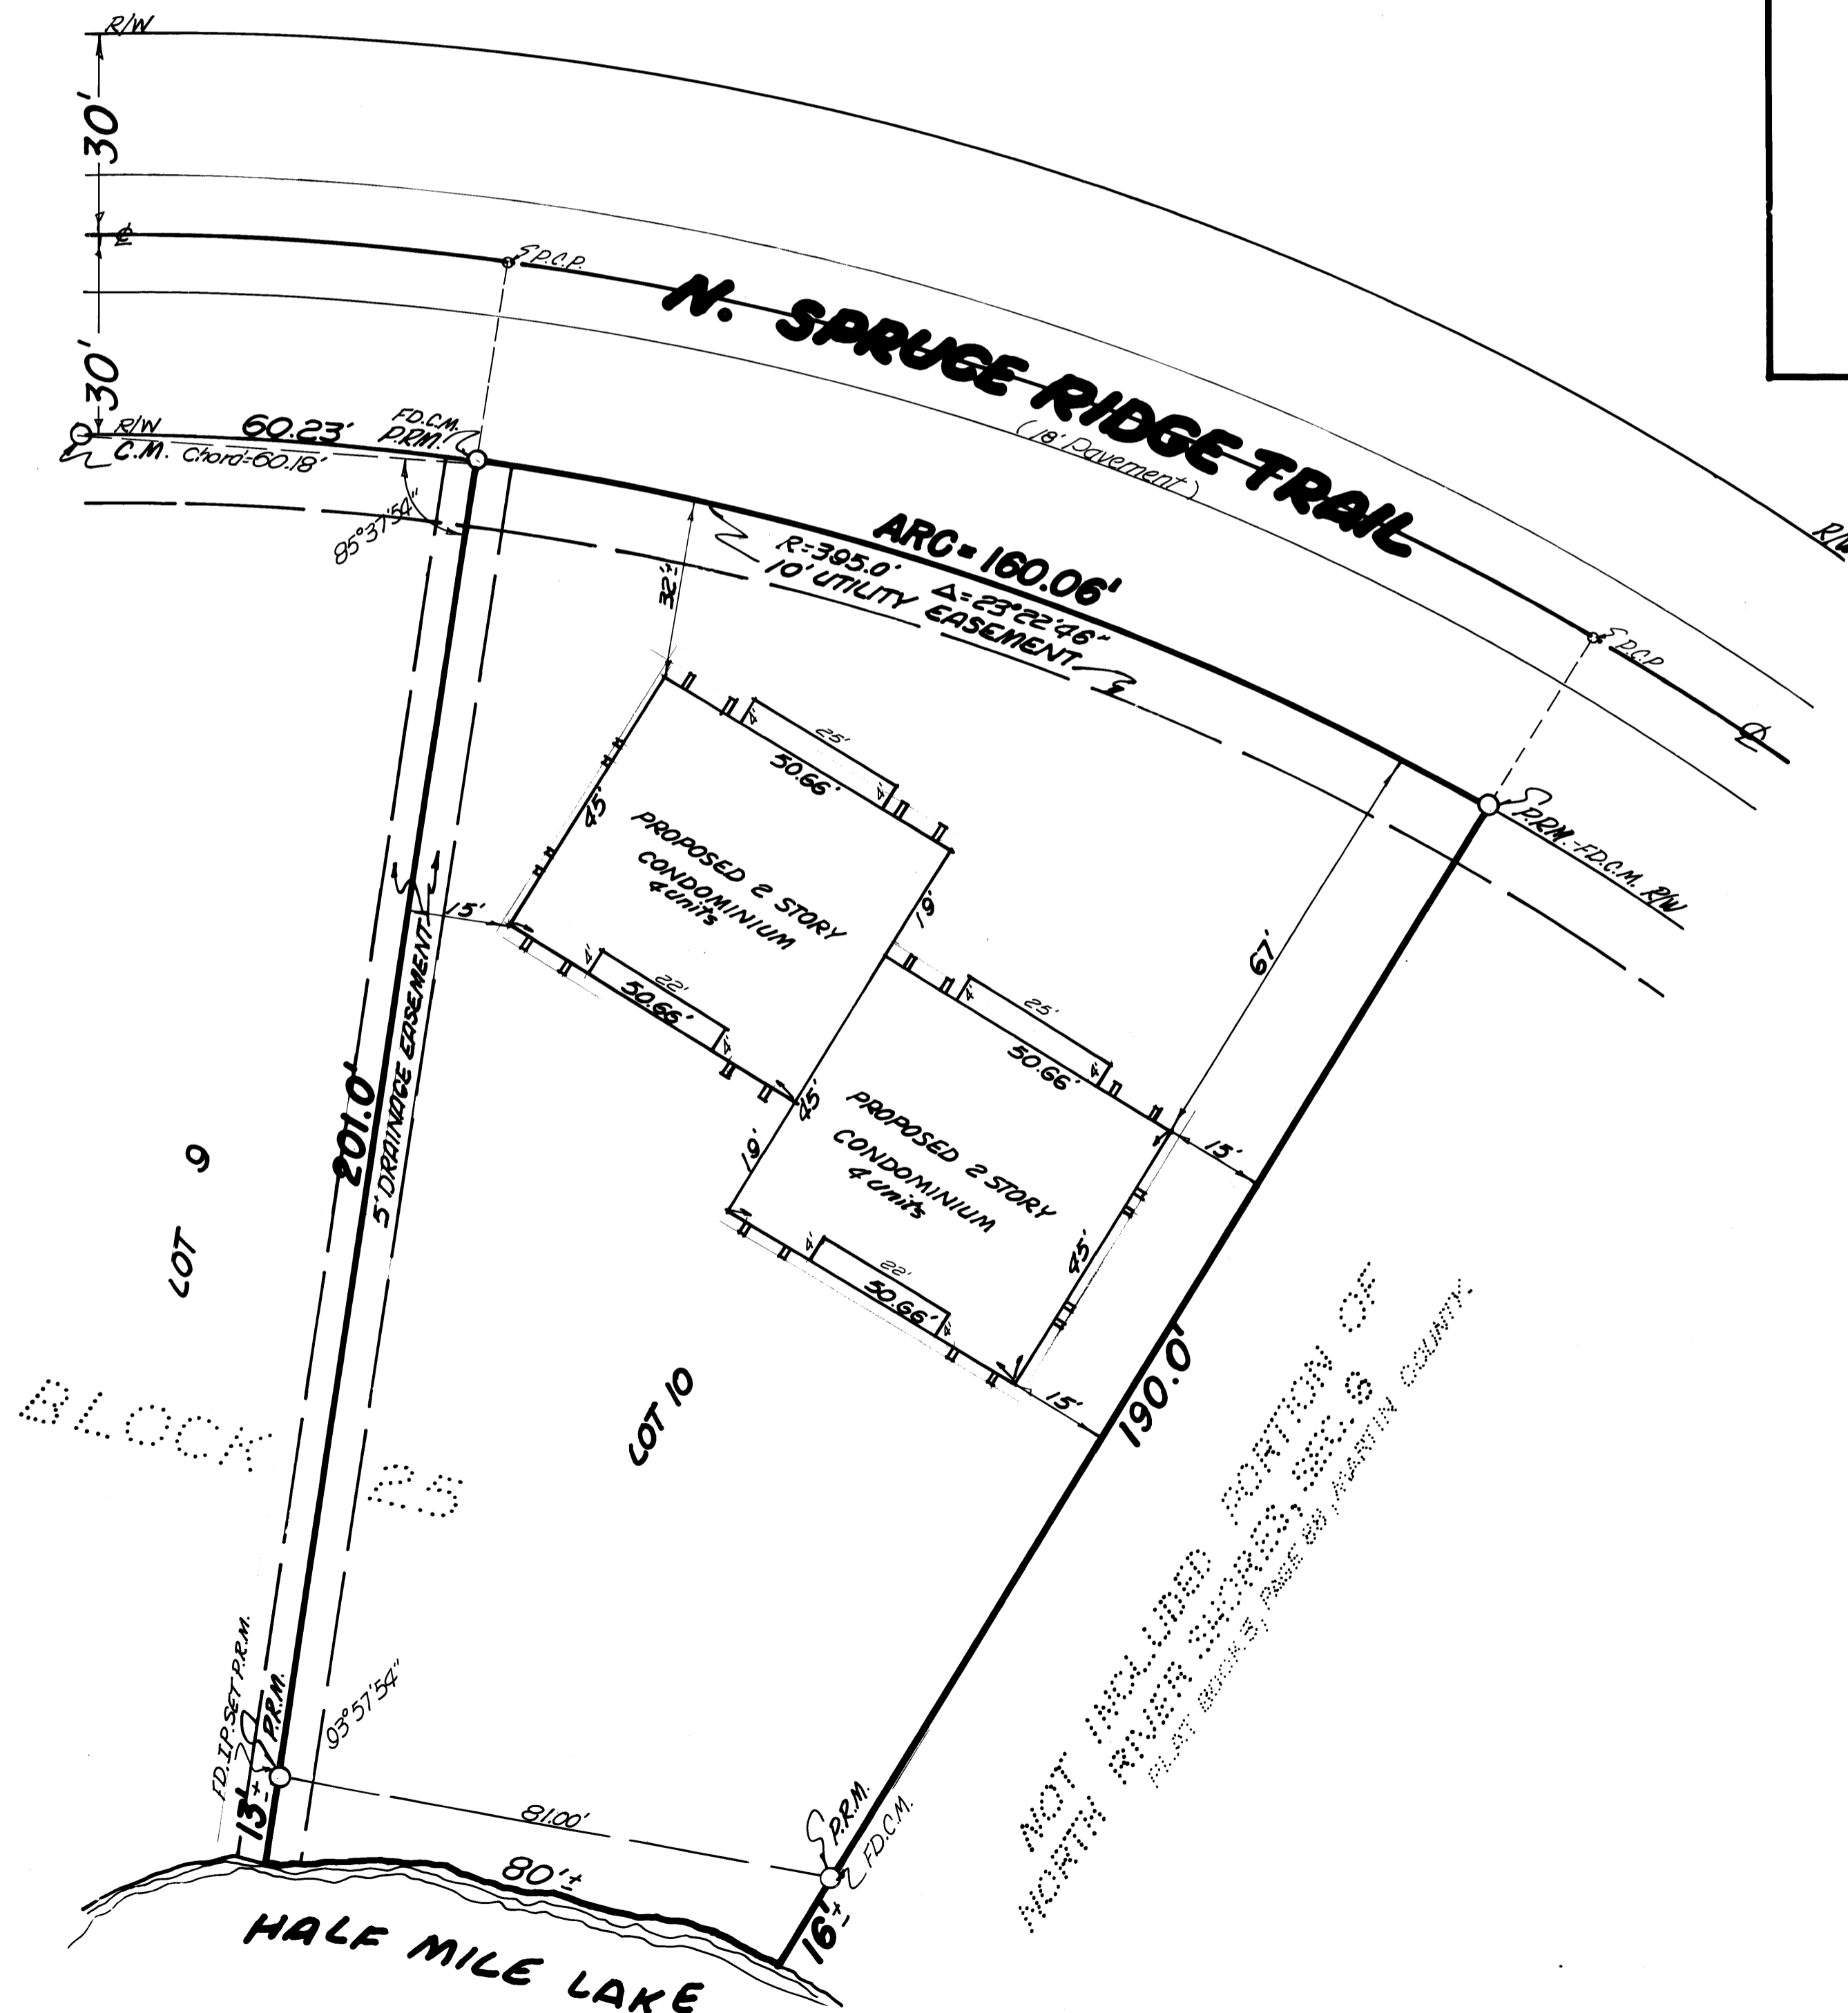

VICINITY MAP

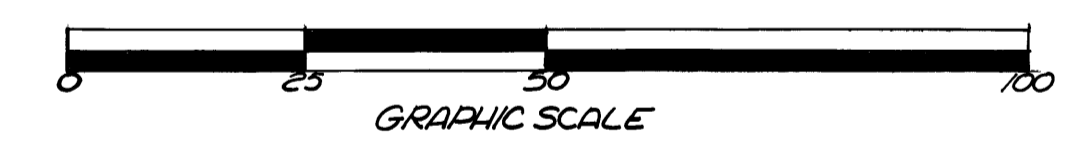

**GREECH & ASSOC.**  
SURVEYORS AND ENGINEERS  
STUART, FLORIDA