


SHEET 2 of 2 PB7 PG 117

ROLLING HILLS


MARTIN COUNTY, FLORIDA

SHEET 2 OF 2 SHEETS

JANUARY 1976

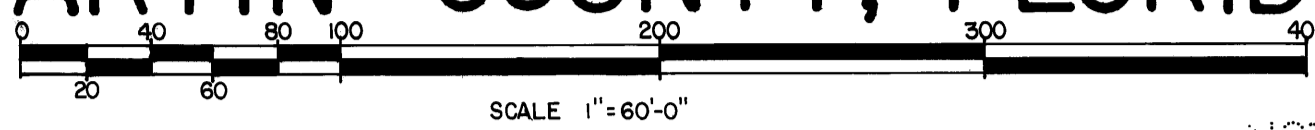

NOT SUBDIVIDED

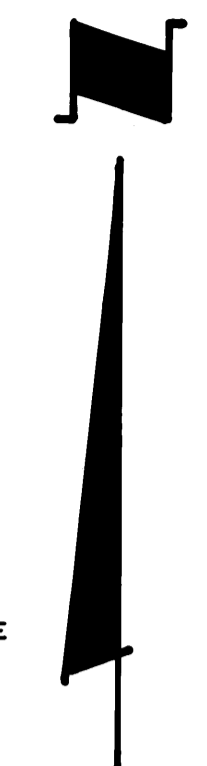


I, LOUISE V. ISAACS, COUNTY CLERK OF MARTIN COUNTY, FLORIDA, HEREBY CERTIFY THAT THIS PLAT HAS BEEN EXAMINED AND THAT IT COMPLIES IN FORM WITH ALL THE REQUIREMENTS OF THE STATUTES OF FLORIDA PERTAINING TO MAPS AND PLATS, AND THAT THIS PLAT HAS BEEN FILED FOR RECORD IN PLAT BOOK 7, PAGE 117, PUBLIC RECORDS OF MARTIN COUNTY, FLORIDA, THIS DAY OF _____, A.D. 1976.

LOUISE V. ISAACS, CLERK
MARTIN COUNTY, FLORIDA

BY _____

FILE NO. _____

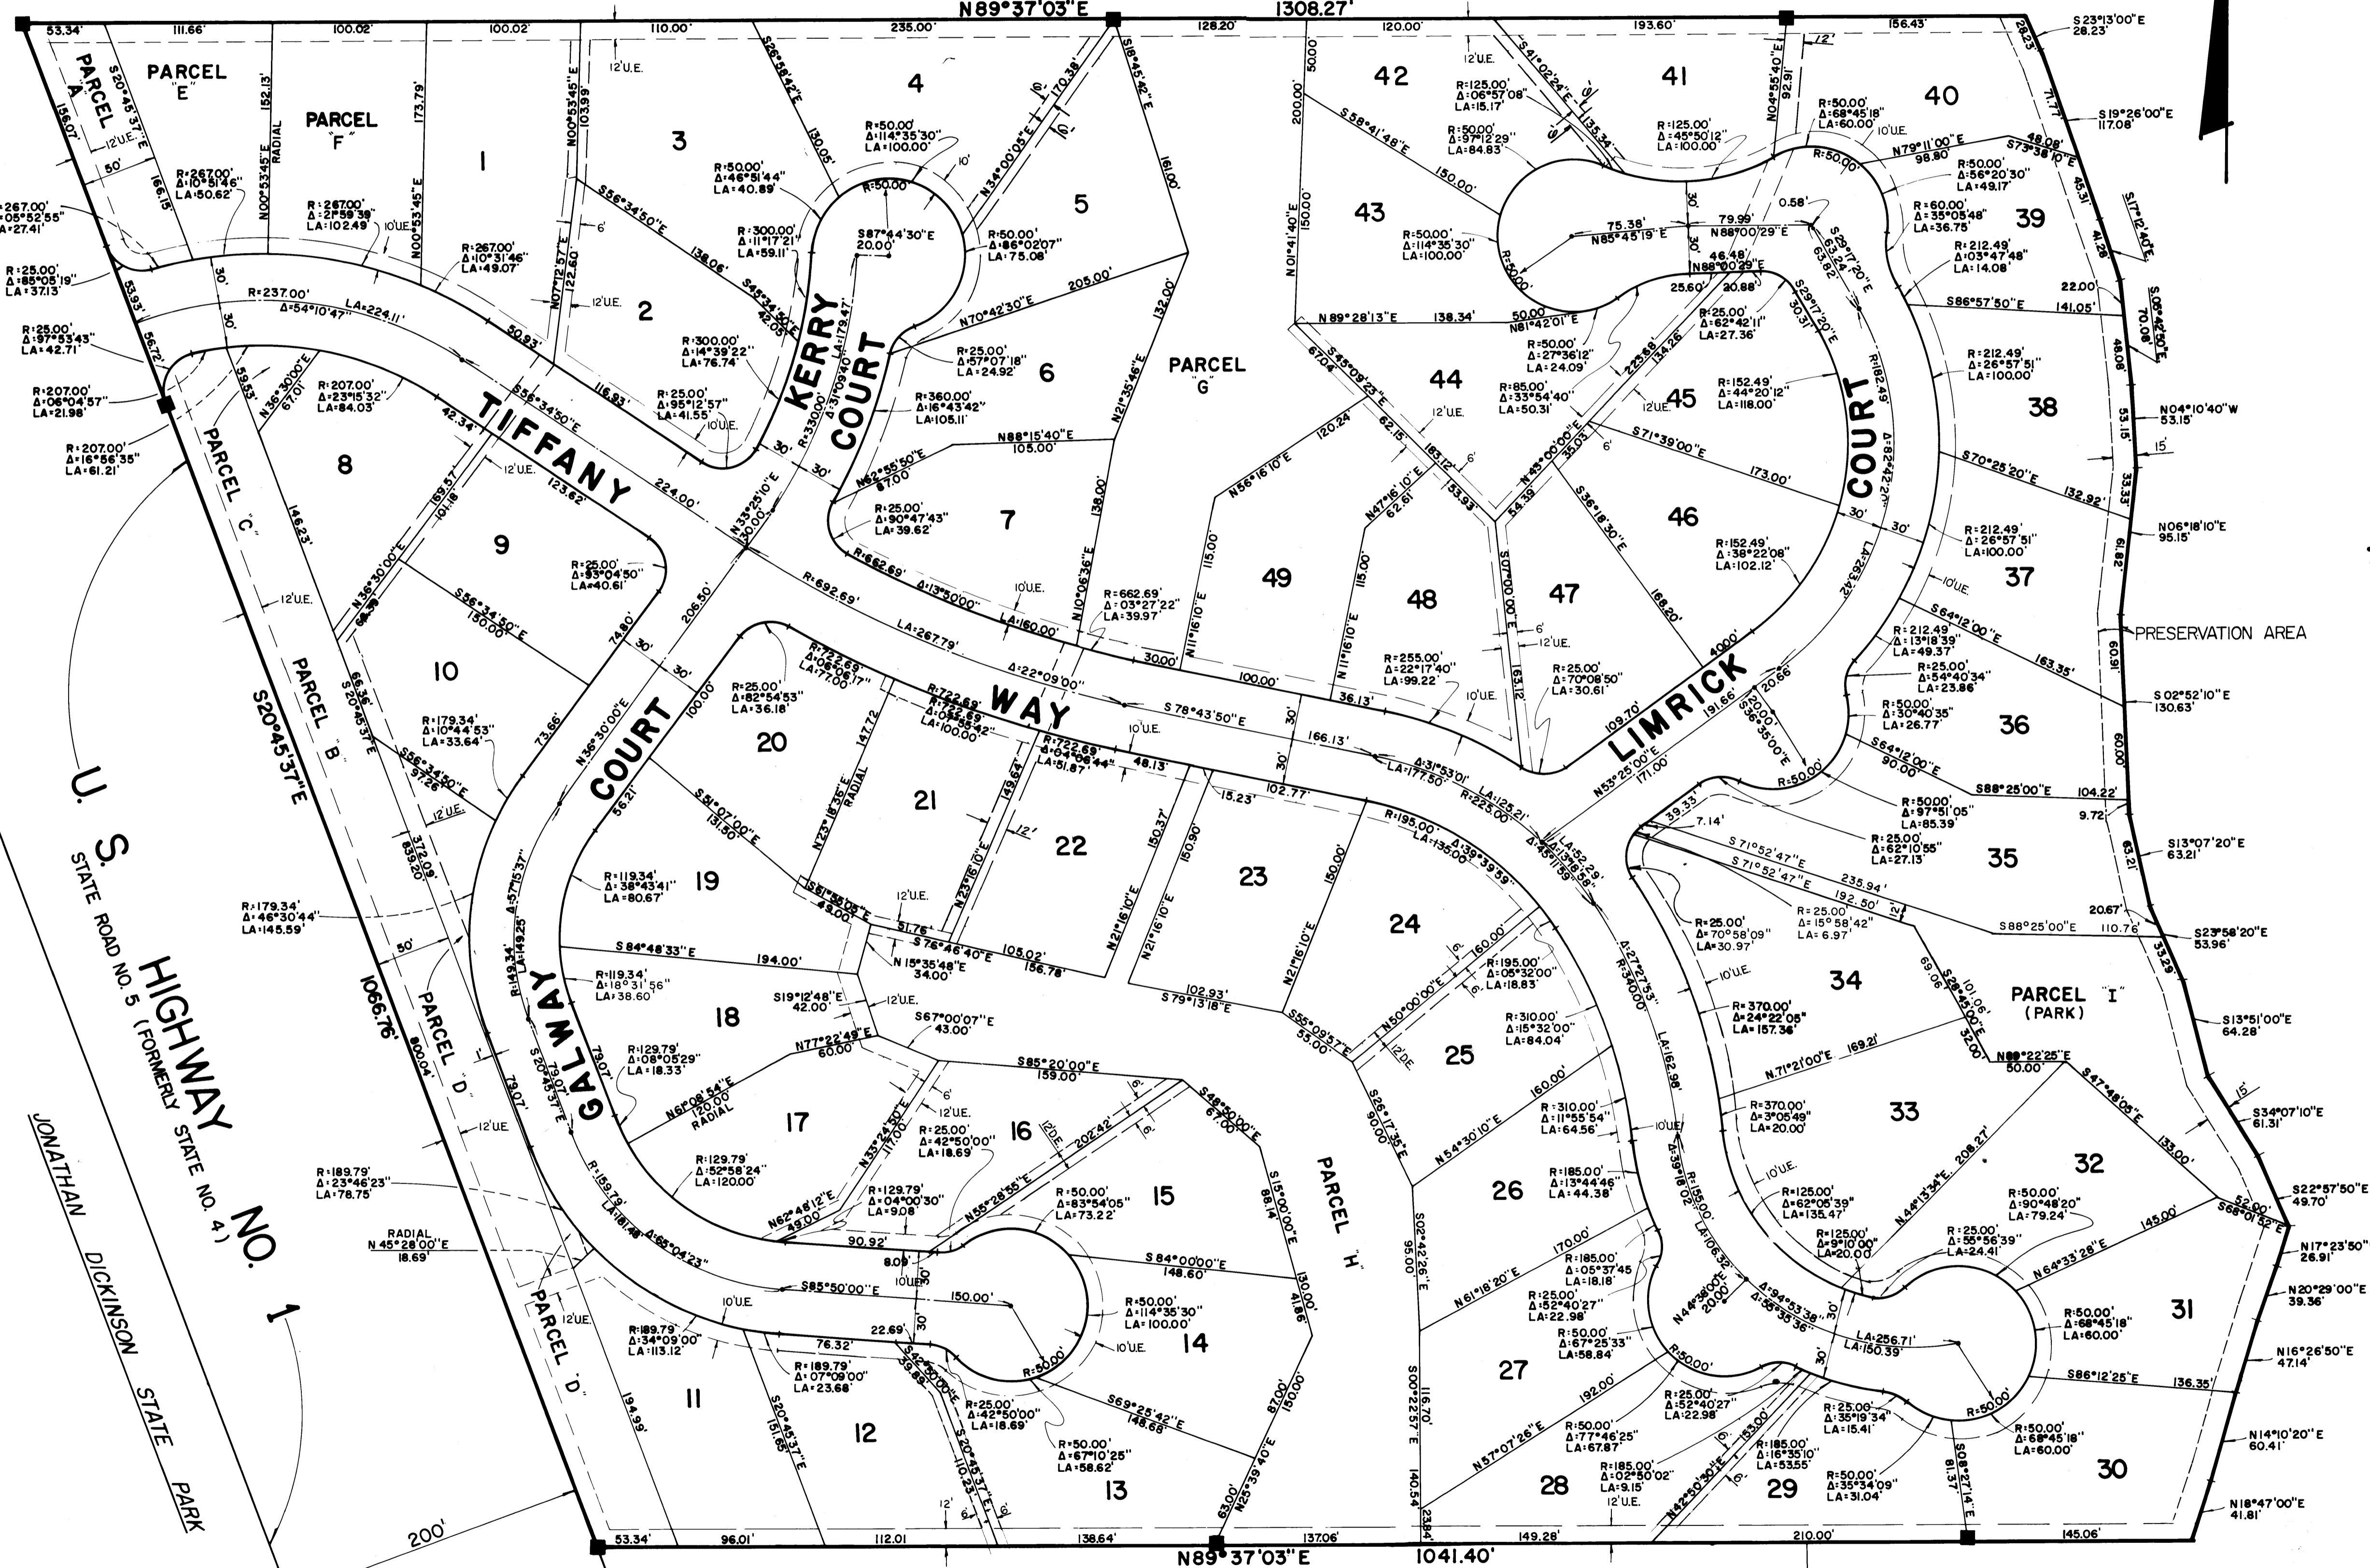

INTRACOASTAL WATERWAY

U.S. HIGHWAY NO. 1
(FORMERLY STATE NO. 4)

JONATHAN DICKINSON STATE PARK

INDIAN HILLS SUBDIVISION
P.B. 2, Pg. 84

Lindahl, O'Brien, & Browning, Inc.
Engineers-Planners-Surveyors
P.O. Box 727, Jupiter, Florida 33458

2 2