


CLERKS FILE # 269125 Book 7-1913

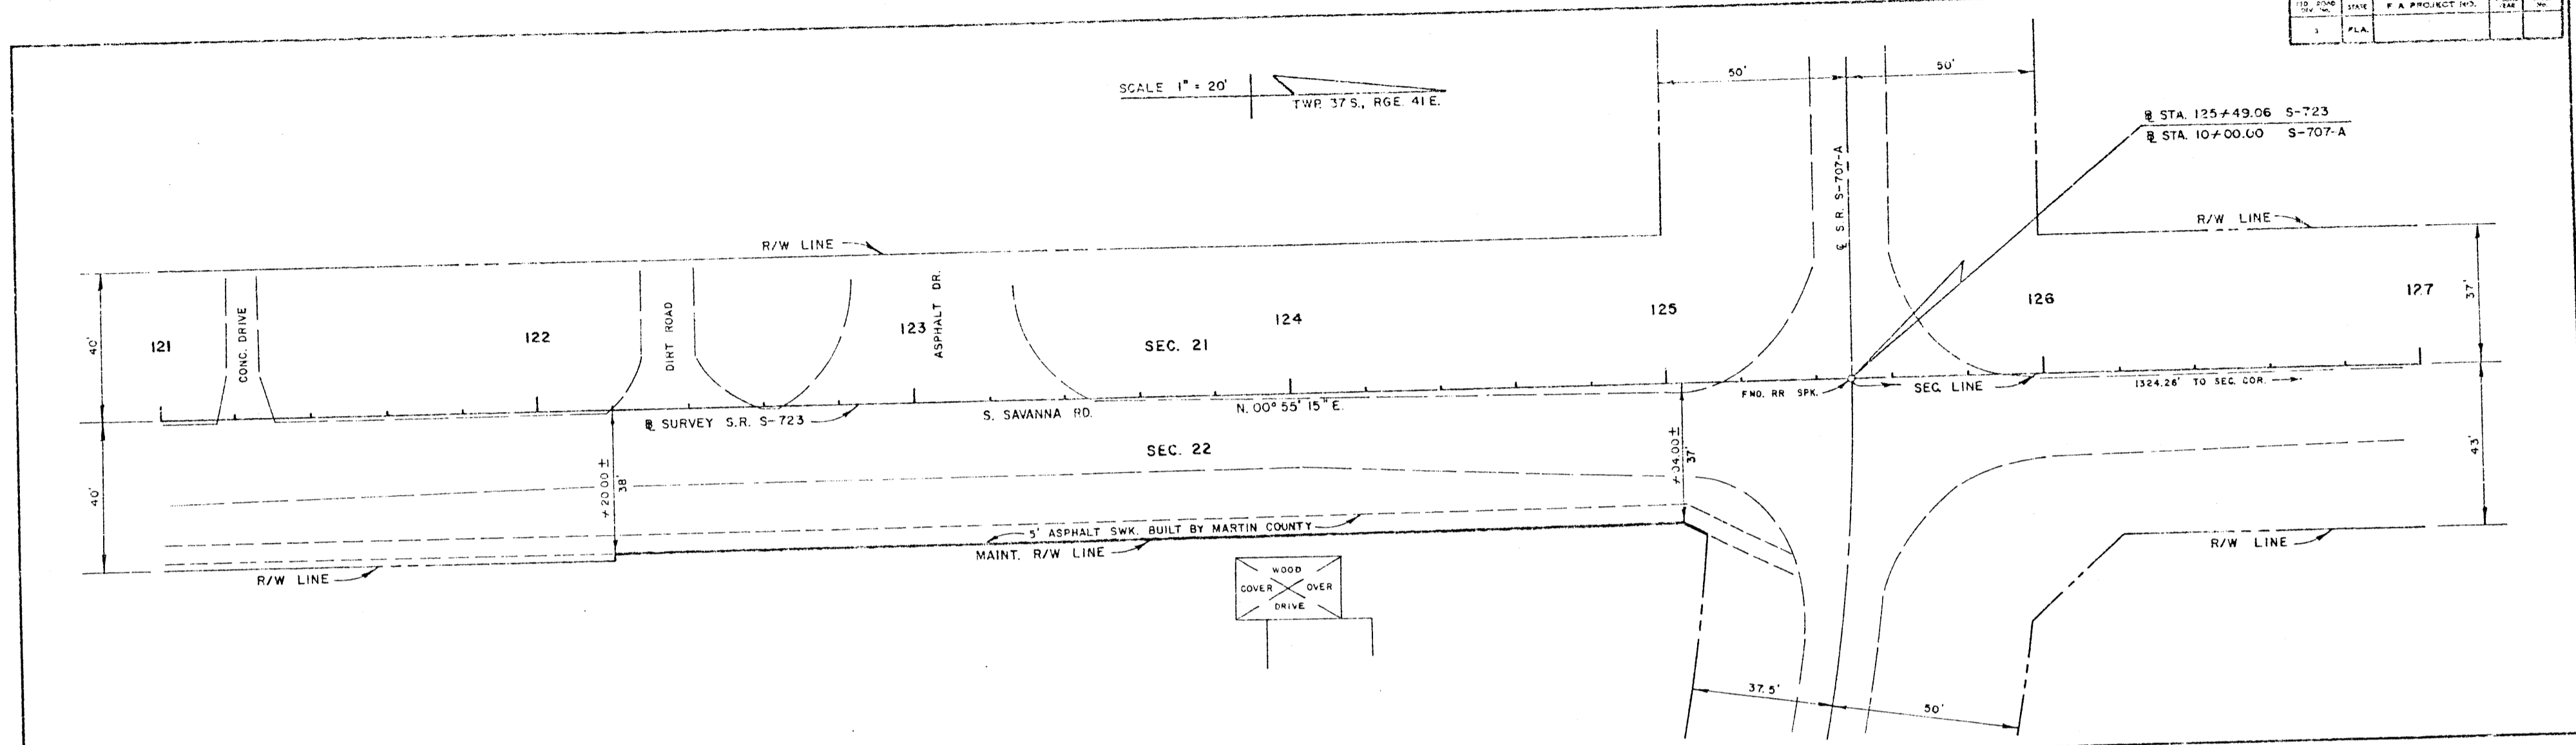

AFFIDAVIT

STATE OF FLORIDA
 COUNTY OF MARTIN

BEFORE ME, THE UNDERSIGNED AUTHORITY, DULY AUTHORIZED IN THE STATE AND COUNTY AFORESAID TO ADMINISTER OATHS AND TAKE ACKNOWLEDGMENTS, PERSONALLY APPEARED JACK NOBLE AS COUNTY ADMINISTRATOR AND CLIFFORD PAULERSON, AS ROAD SUPERINTENDENT, WHO, AFTER BEING DULY SWORN, DEPOSE AND SAY ON OATH AS FOLLOWS:

1. WE, THE UNDERSIGNED, BEING COUNTY ADMINISTRATOR AND ROAD SUPERINTENDENT, RESPECTIVELY, OF MARTIN COUNTY, FLORIDA, AND AS SUCH DULY QUALIFIED EMPLOYEES OF SAID MARTIN COUNTY, DO AVER THAT WE ARE THOROUGHLY FAMILIAR WITH ALL OF THE ROADS IN MARTIN COUNTY, FLORIDA AND WITH THE PROGRAM OF MAINTENANCE AND IMPROVEMENT THEREOF. THAT WE HAVE BEEN ASSOCIATED IN PRESENT OR SIMILAR CAPACITY ON ROAD PROGRAMS IN SAID COUNTY FOR A PERIOD IN EXCESS OF 5 YEARS.

2. THAT TO OUR PERSONAL KNOWLEDGE AND OBSERVATION THE ROAD KNOWN AND DESCRIBED AS S.R. 723 LYING BETWEEN S.R. 707 AND S.R. 707-A HAS BEEN MAINTAINED BY THE MARTIN COUNTY ROAD AND BRIDGE DEPARTMENT FOR MORE THAN 14 YEARS. FURTHER THAT THE MAINTENANCE OF SAID S.R. 723 CONSISTS OF MOWING, PERIODIC GRADING AND REPLACING OF MARL BASE MATERIAL.

FURTHER AFFIANTS SAYETH NOT.
 THIS 28TH DAY OF MARCH, 1977.

Jack Noble
 COUNTY ADMINISTRATOR

Clifford Paulerson
 ROAD SUPERINTENDENT

SWORN TO AND SUBSCRIBED BEFORE ME THIS 28TH DAY OF MARCH, 1977, BY JACK NOBLE AS COUNTY ADMINISTRATOR AND CLIFFORD PAULERSON AS SUPERINTENDENT, AT STUART, MARTIN COUNTY, FLORIDA.

WITNESS MY HAND AND OFFICIAL SEAL IN THE COUNTY AND STATE LAST AFORESAID THIS 28TH DAY OF MARCH, 1977.

Alfred W. Huckline
 NOTARY PUBLIC, STATE OF FLORIDA AT LARGE
 MY COMMISSION EXPIRES:
JULY 21, 1978

THIS MAP IS TO SHOW THE RIGHT OF WAY LIMITS MAINTAINED CONTINUOUSLY FOR THE NUMBER OF YEARS AS STATED ABOVE WITHOUT INTERRUPTION OR DISTURBANCE BETWEEN MILE POSTS 1.971 AND 2.025 (S.L.D.)

(NOTARY SEAL)

ACCEPTED FOR FILES AND RECORDED IN THE PUBLIC RECORDS OF MARTIN COUNTY, FLORIDA. THIS 30TH DAY OF MARCH, A.D. 1977. IN ~~BOOK OF RECORDS~~ PLAT BOOK 7, PAGE 13.

Louise V. Isaacs
 CLERK OF CIRCUIT COURT OF MARTIN COUNTY, FLORIDA
 By: *H. H. Huggins, s.c.*

SOUTH SAVANNA ROAD
 STATE OF FLORIDA
 DEPARTMENT OF TRANSPORTATION
MAINTENANCE MAP

| | |
|----------------------|---------------|
| STATE ROAD NO. S-723 | MARTIN COUNTY |
| DRAWN BY STOUT | DATE MAR 77 |
| REVISION BY STOUT | DATE MAR 77 |
| DESIGNED BY HALL | DATE MAR 77 |
| CHECKED BY | DATE |
| APPROVED BY | DATE |

SECTION 89504-2602 SHEET 1 OF 1