
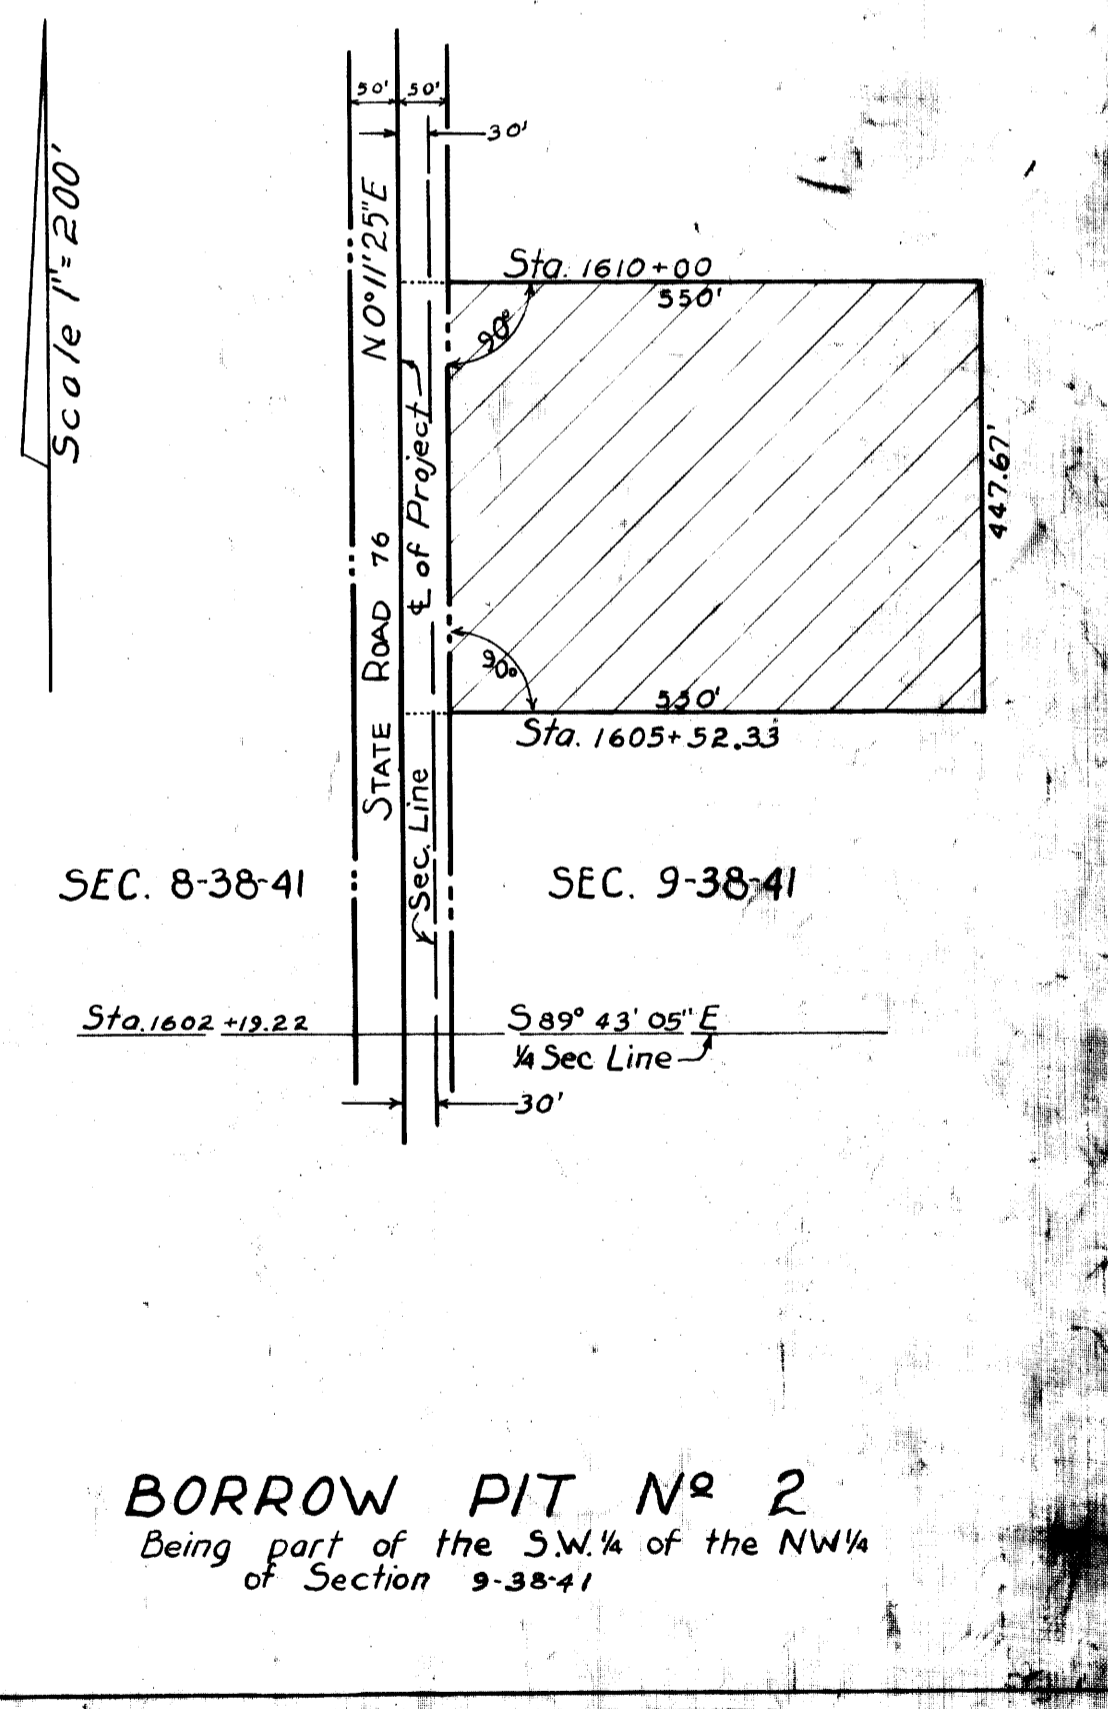
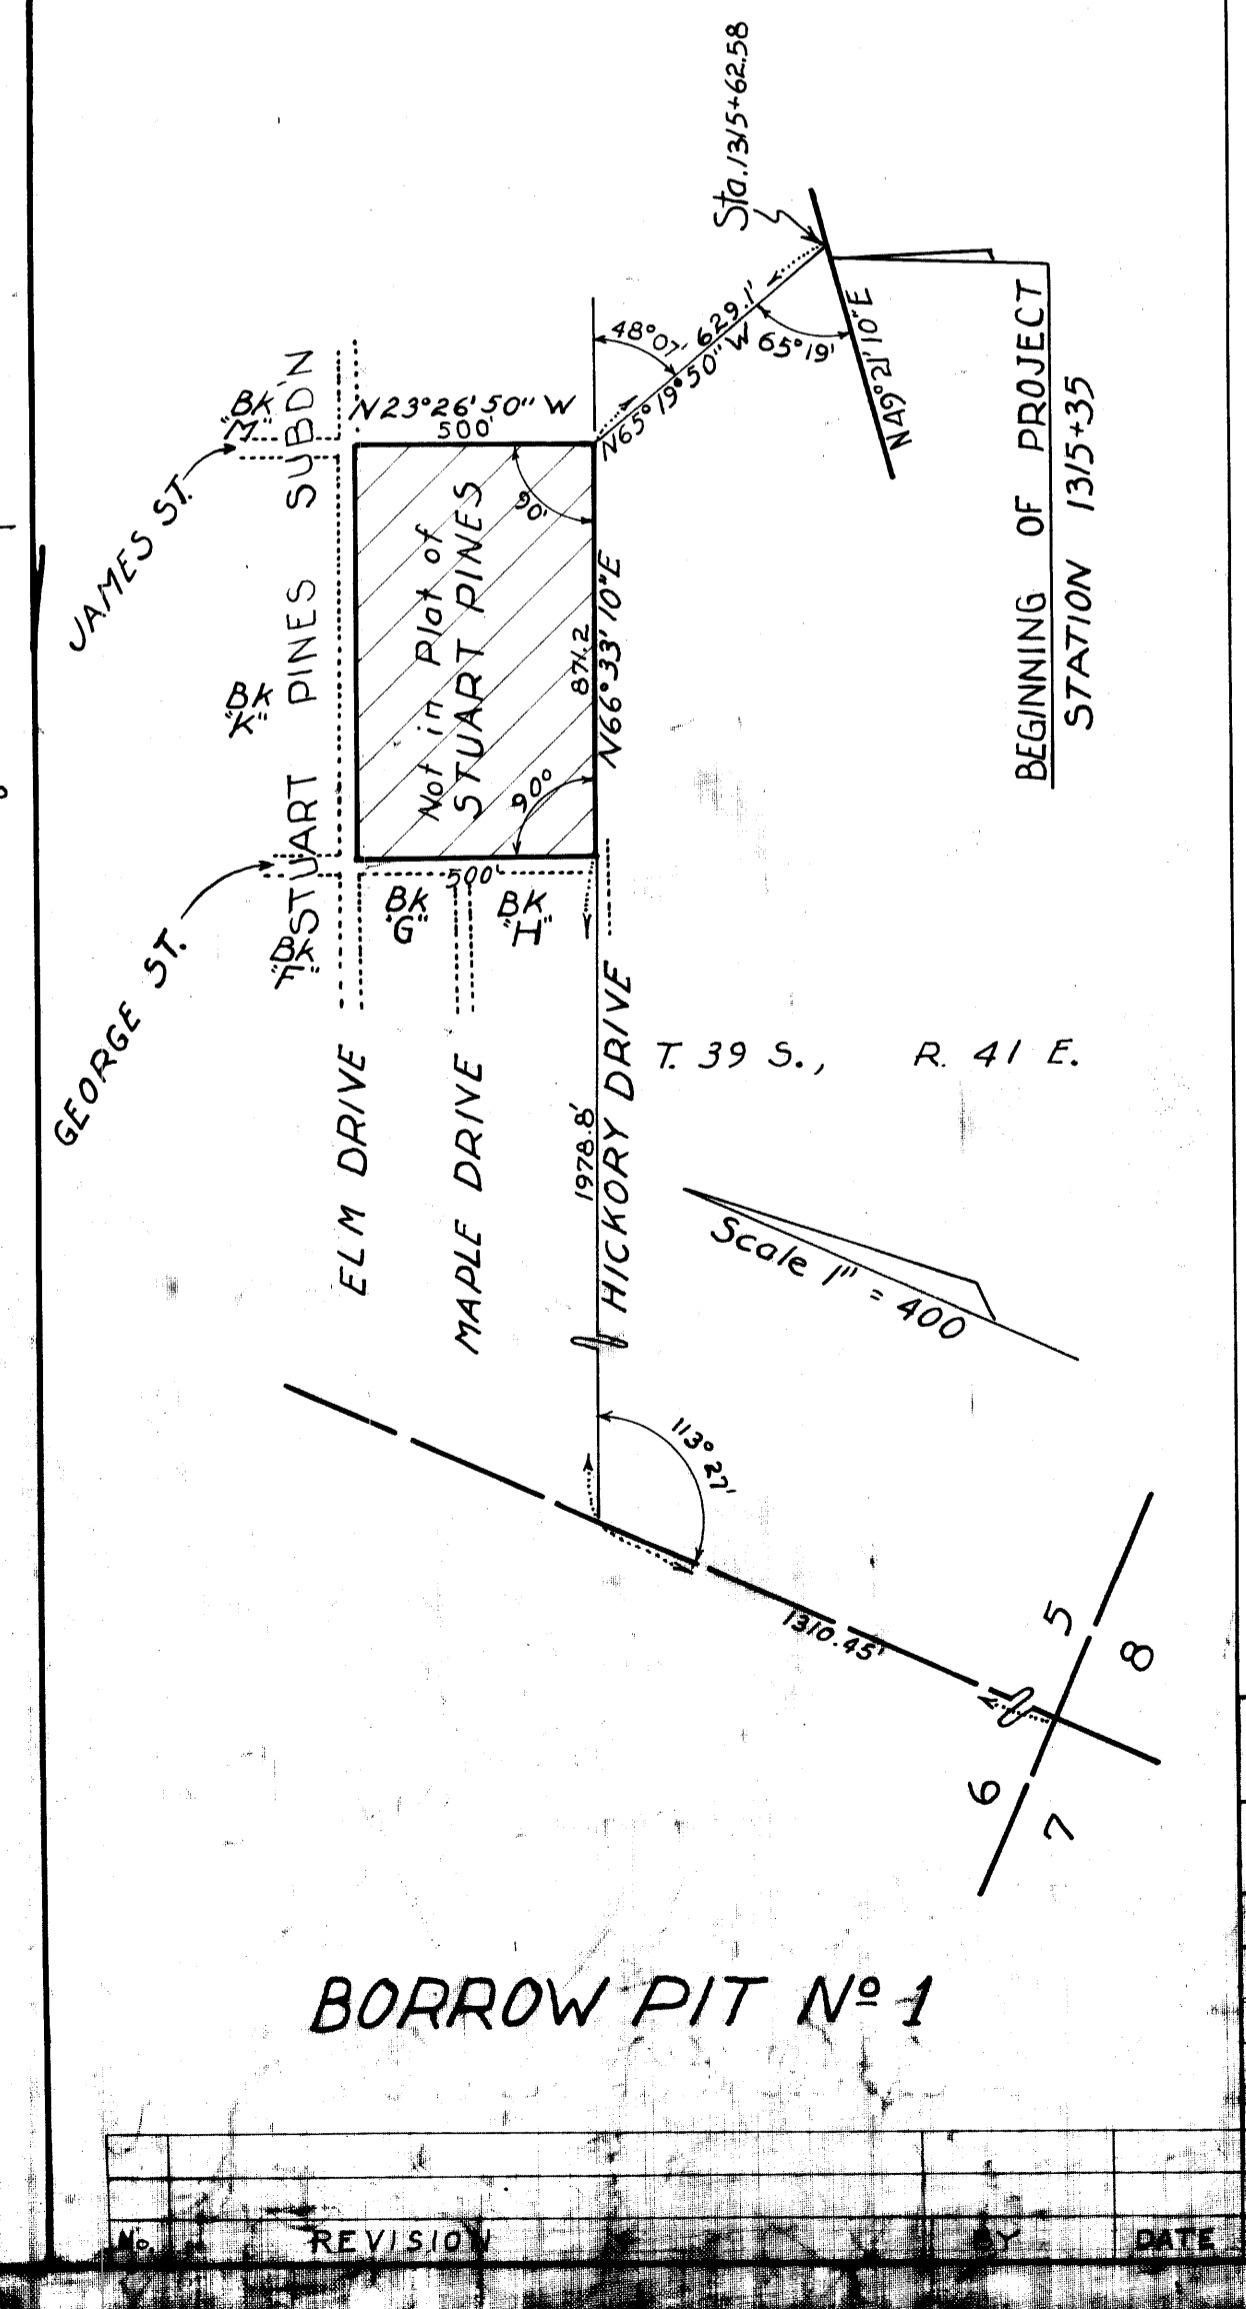
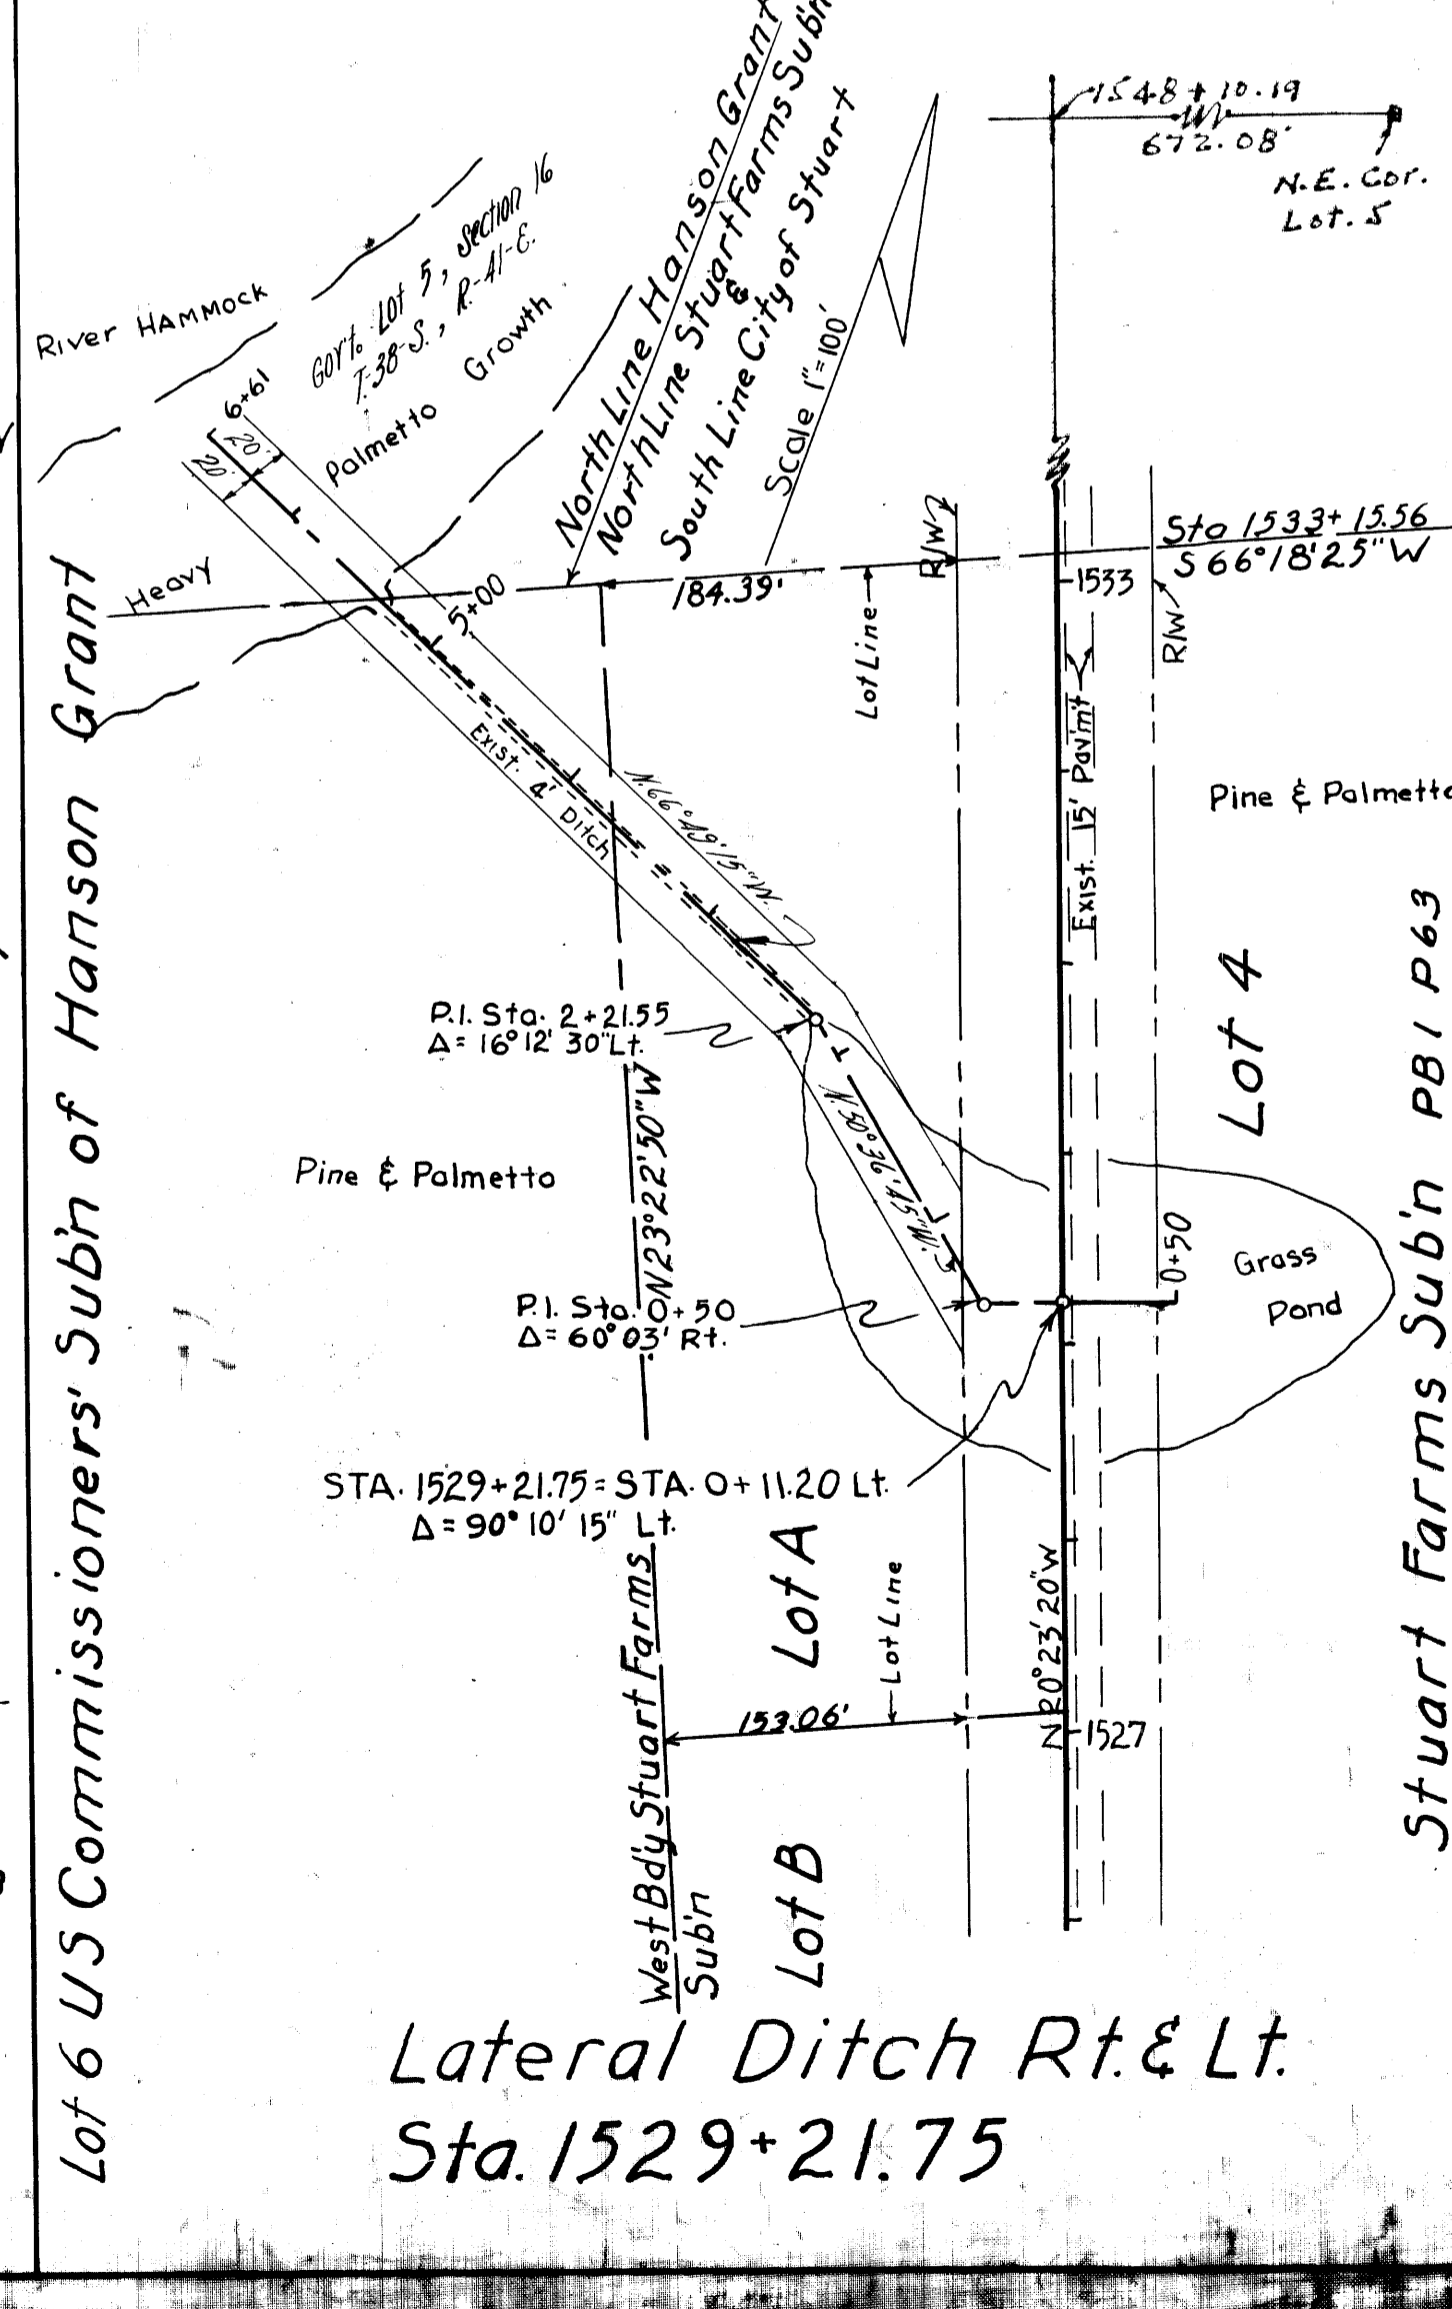
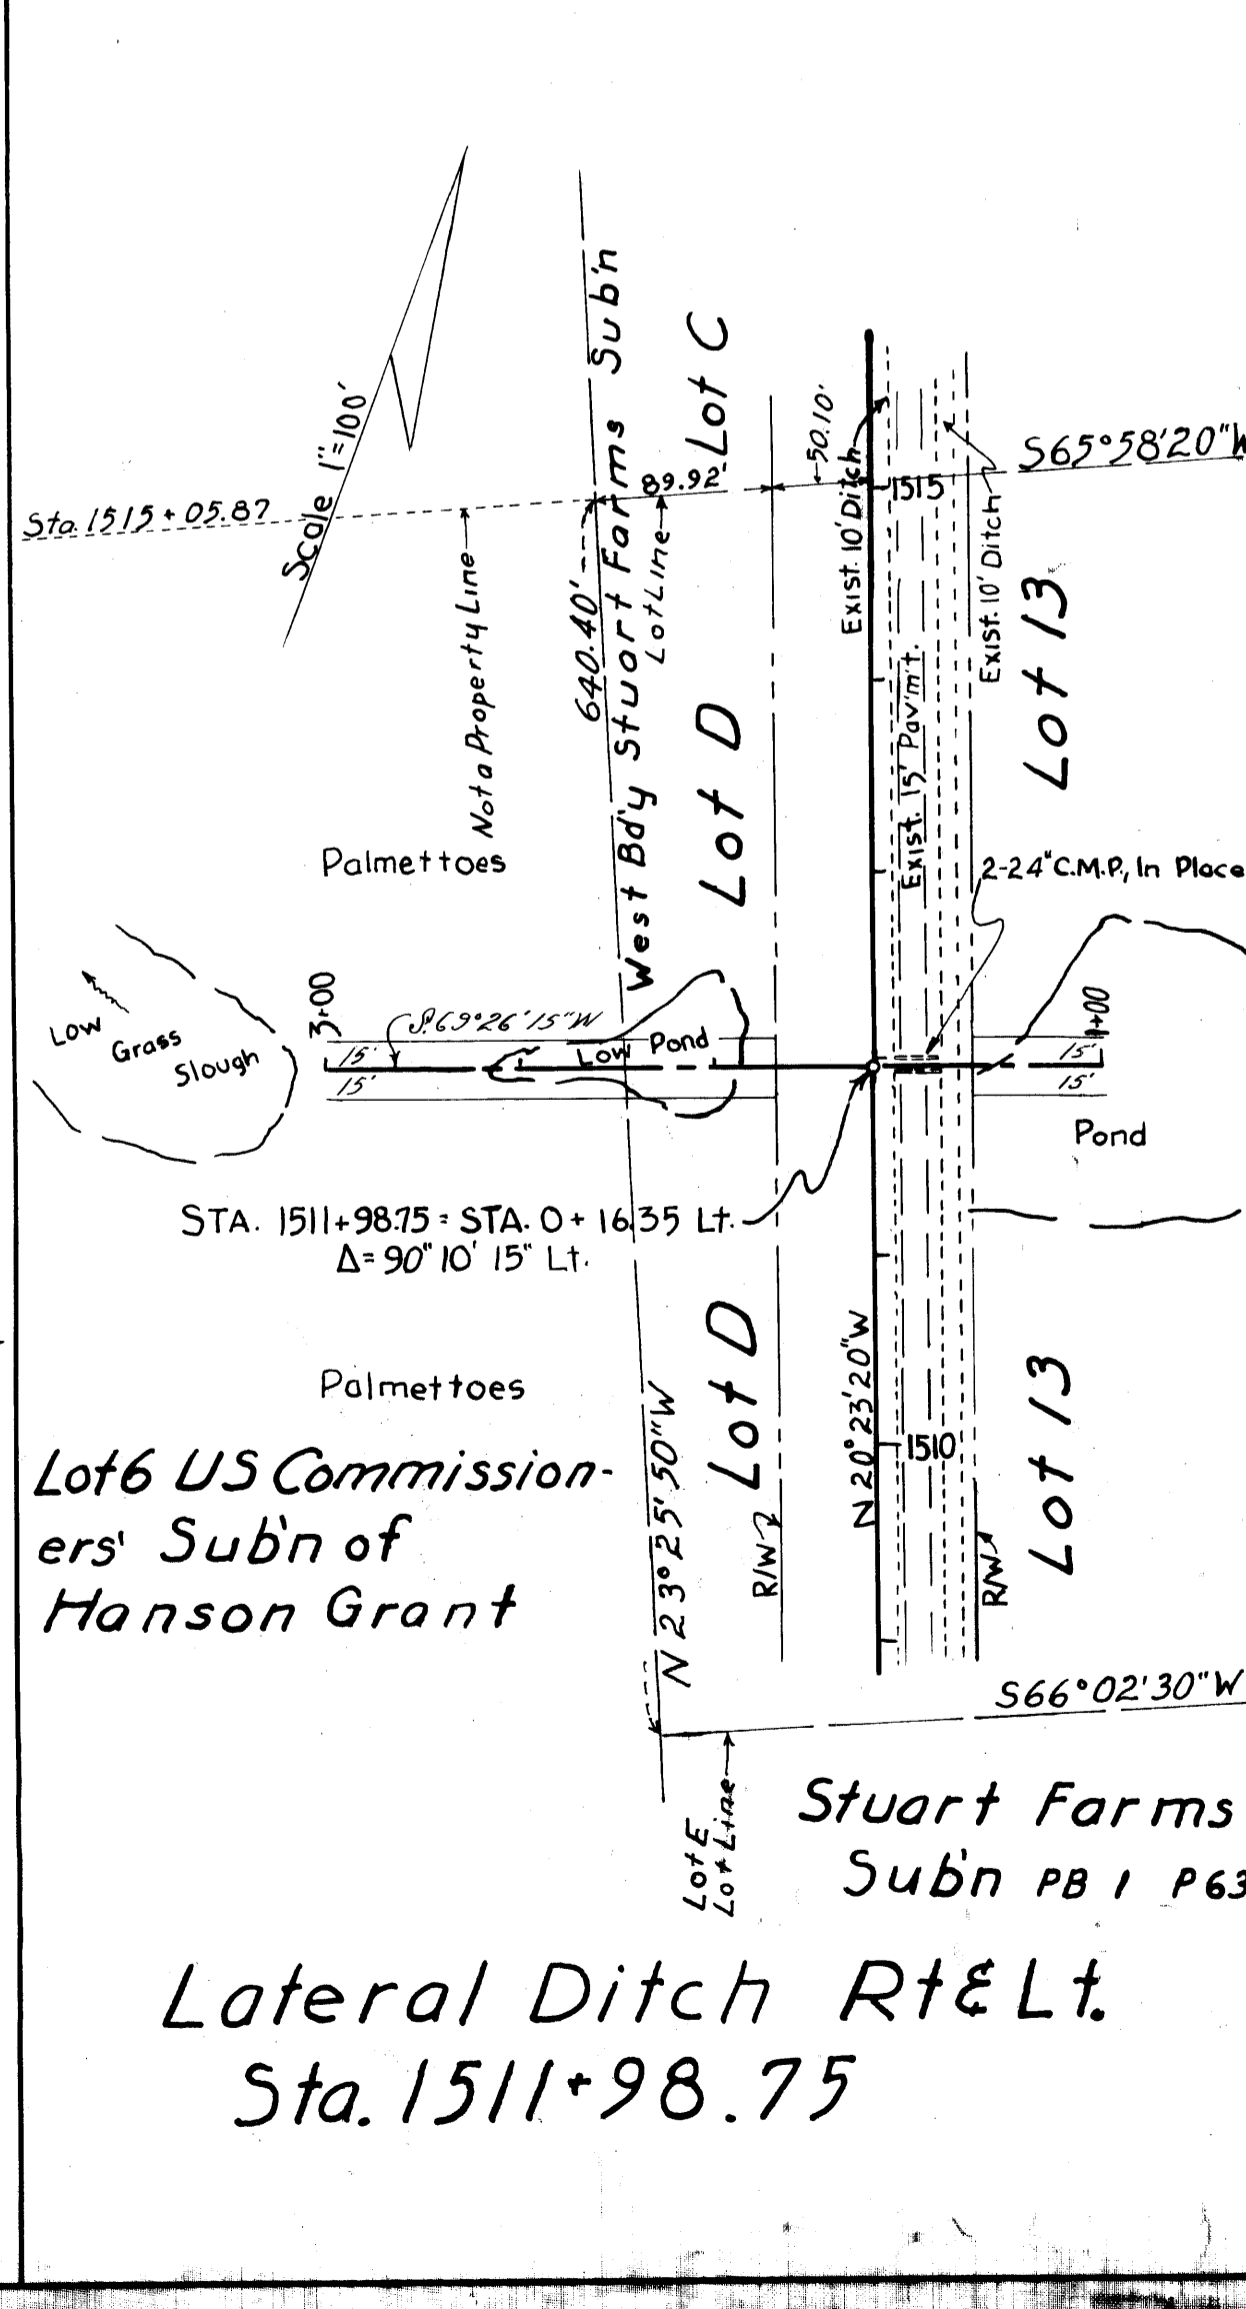
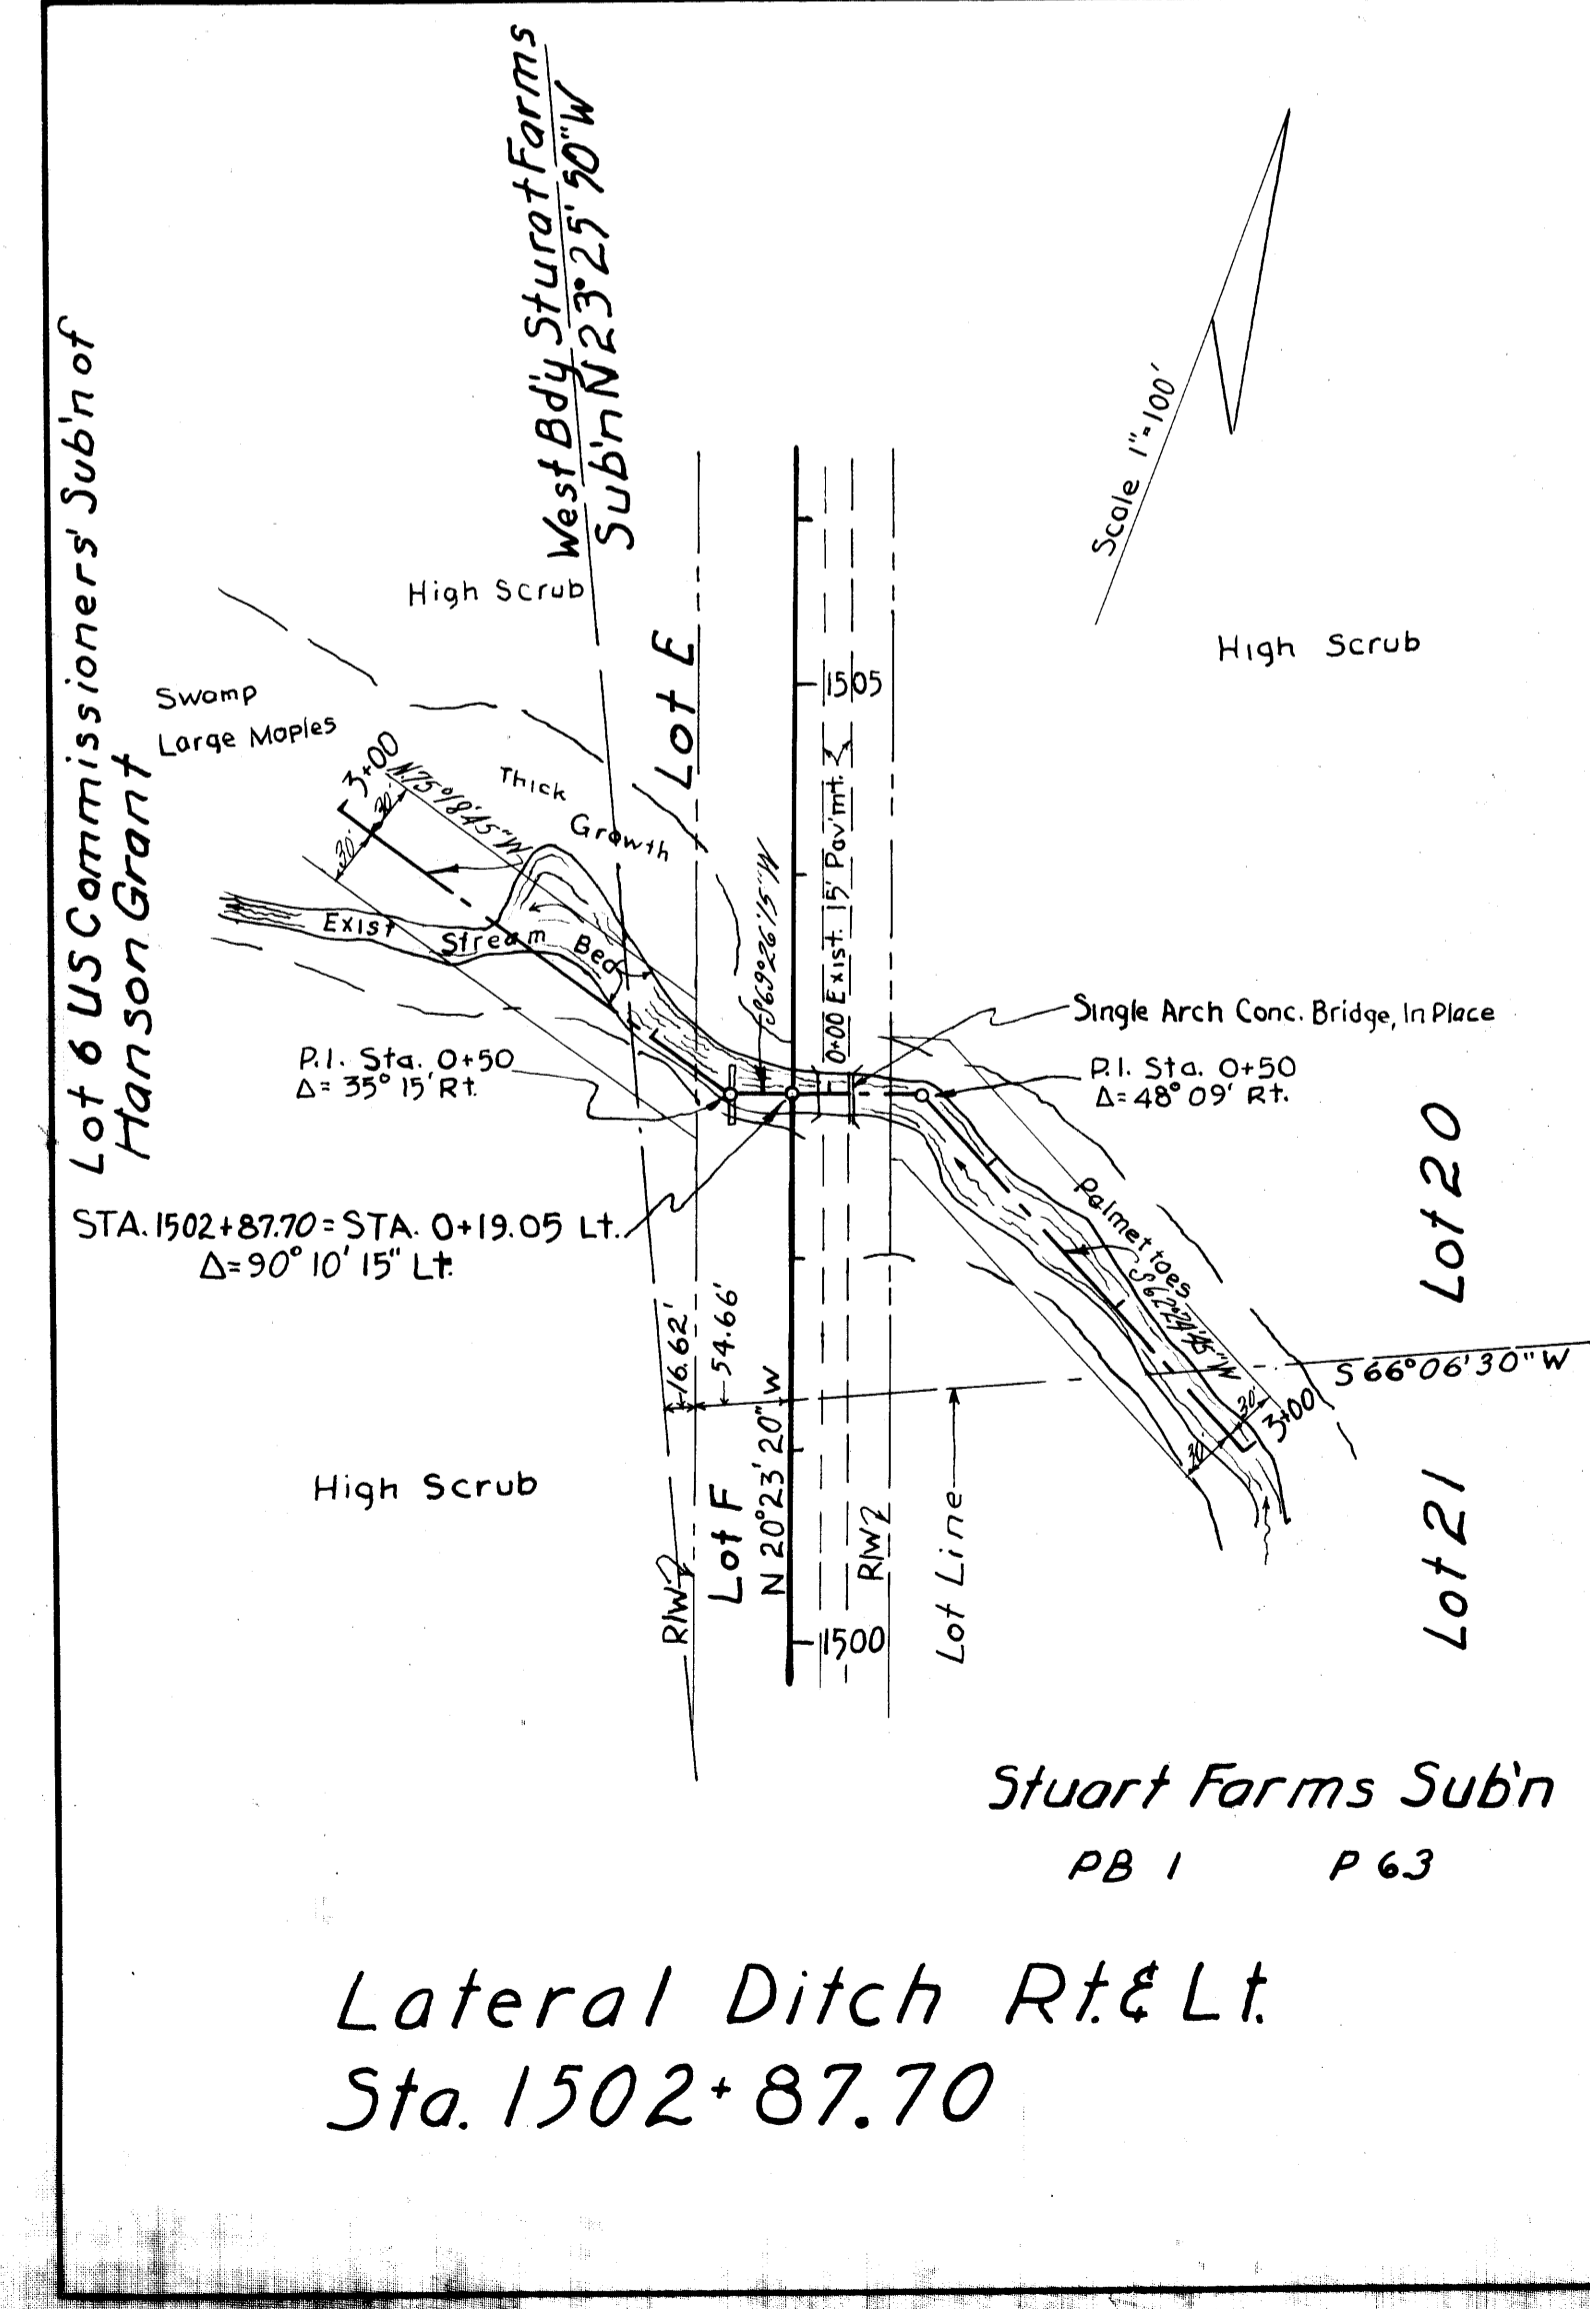


Lot 6  
 US Commissioners' Subdivision of Hanson Grant  
 Dade County PB "B" Page 59  
 Palm Beach County PB 1 Page 11

Denotes Area Released  
 By S.R.D.

FED. ROAD DIV. No.	STATE	SEC. AND JOB No.	FISCAL YEAR	SHEET No.	TOTAL SHEETS
3	FLA.			8	9

Lot 6 of US Commissioners' Sub'n of PB 7 4947  
 Hanson Grant

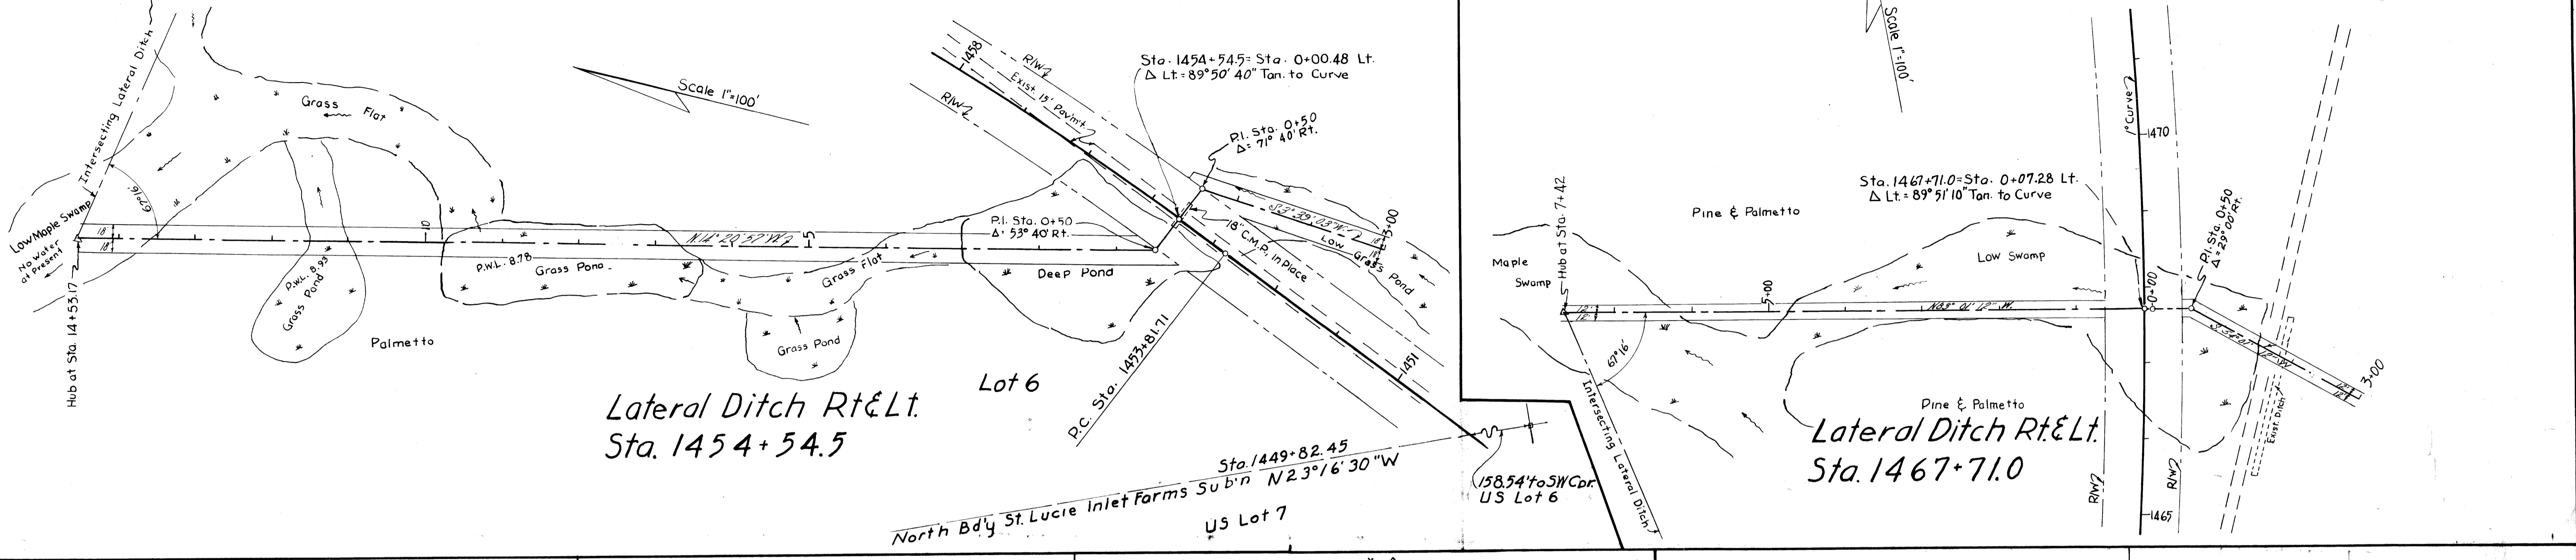

STATE OF FLORIDA  
 STATE ROAD DEPARTMENT

**RIGHT OF WAY MAP**

SECTION NO. 8906 Proj 5110  
 ROAD NO. 76 (85) MARTIN COUNTY

SCALE 1"=	NAME	DATE	APPROVED BY
DRAWN	Chamberlain	3-3-47	
TRACED	Chamberlain	3-3-47	
INSPECTED			
REVISED			

REVISION DATE