


PB 7 pg 47

FED. ROAD DIST. No.	STATE	PROJ. No.	FISCAL YEAR	SHEET No.	TOTAL SHEETS
8	FLA.	5110	39	1	6

P.B. 7 pg 47

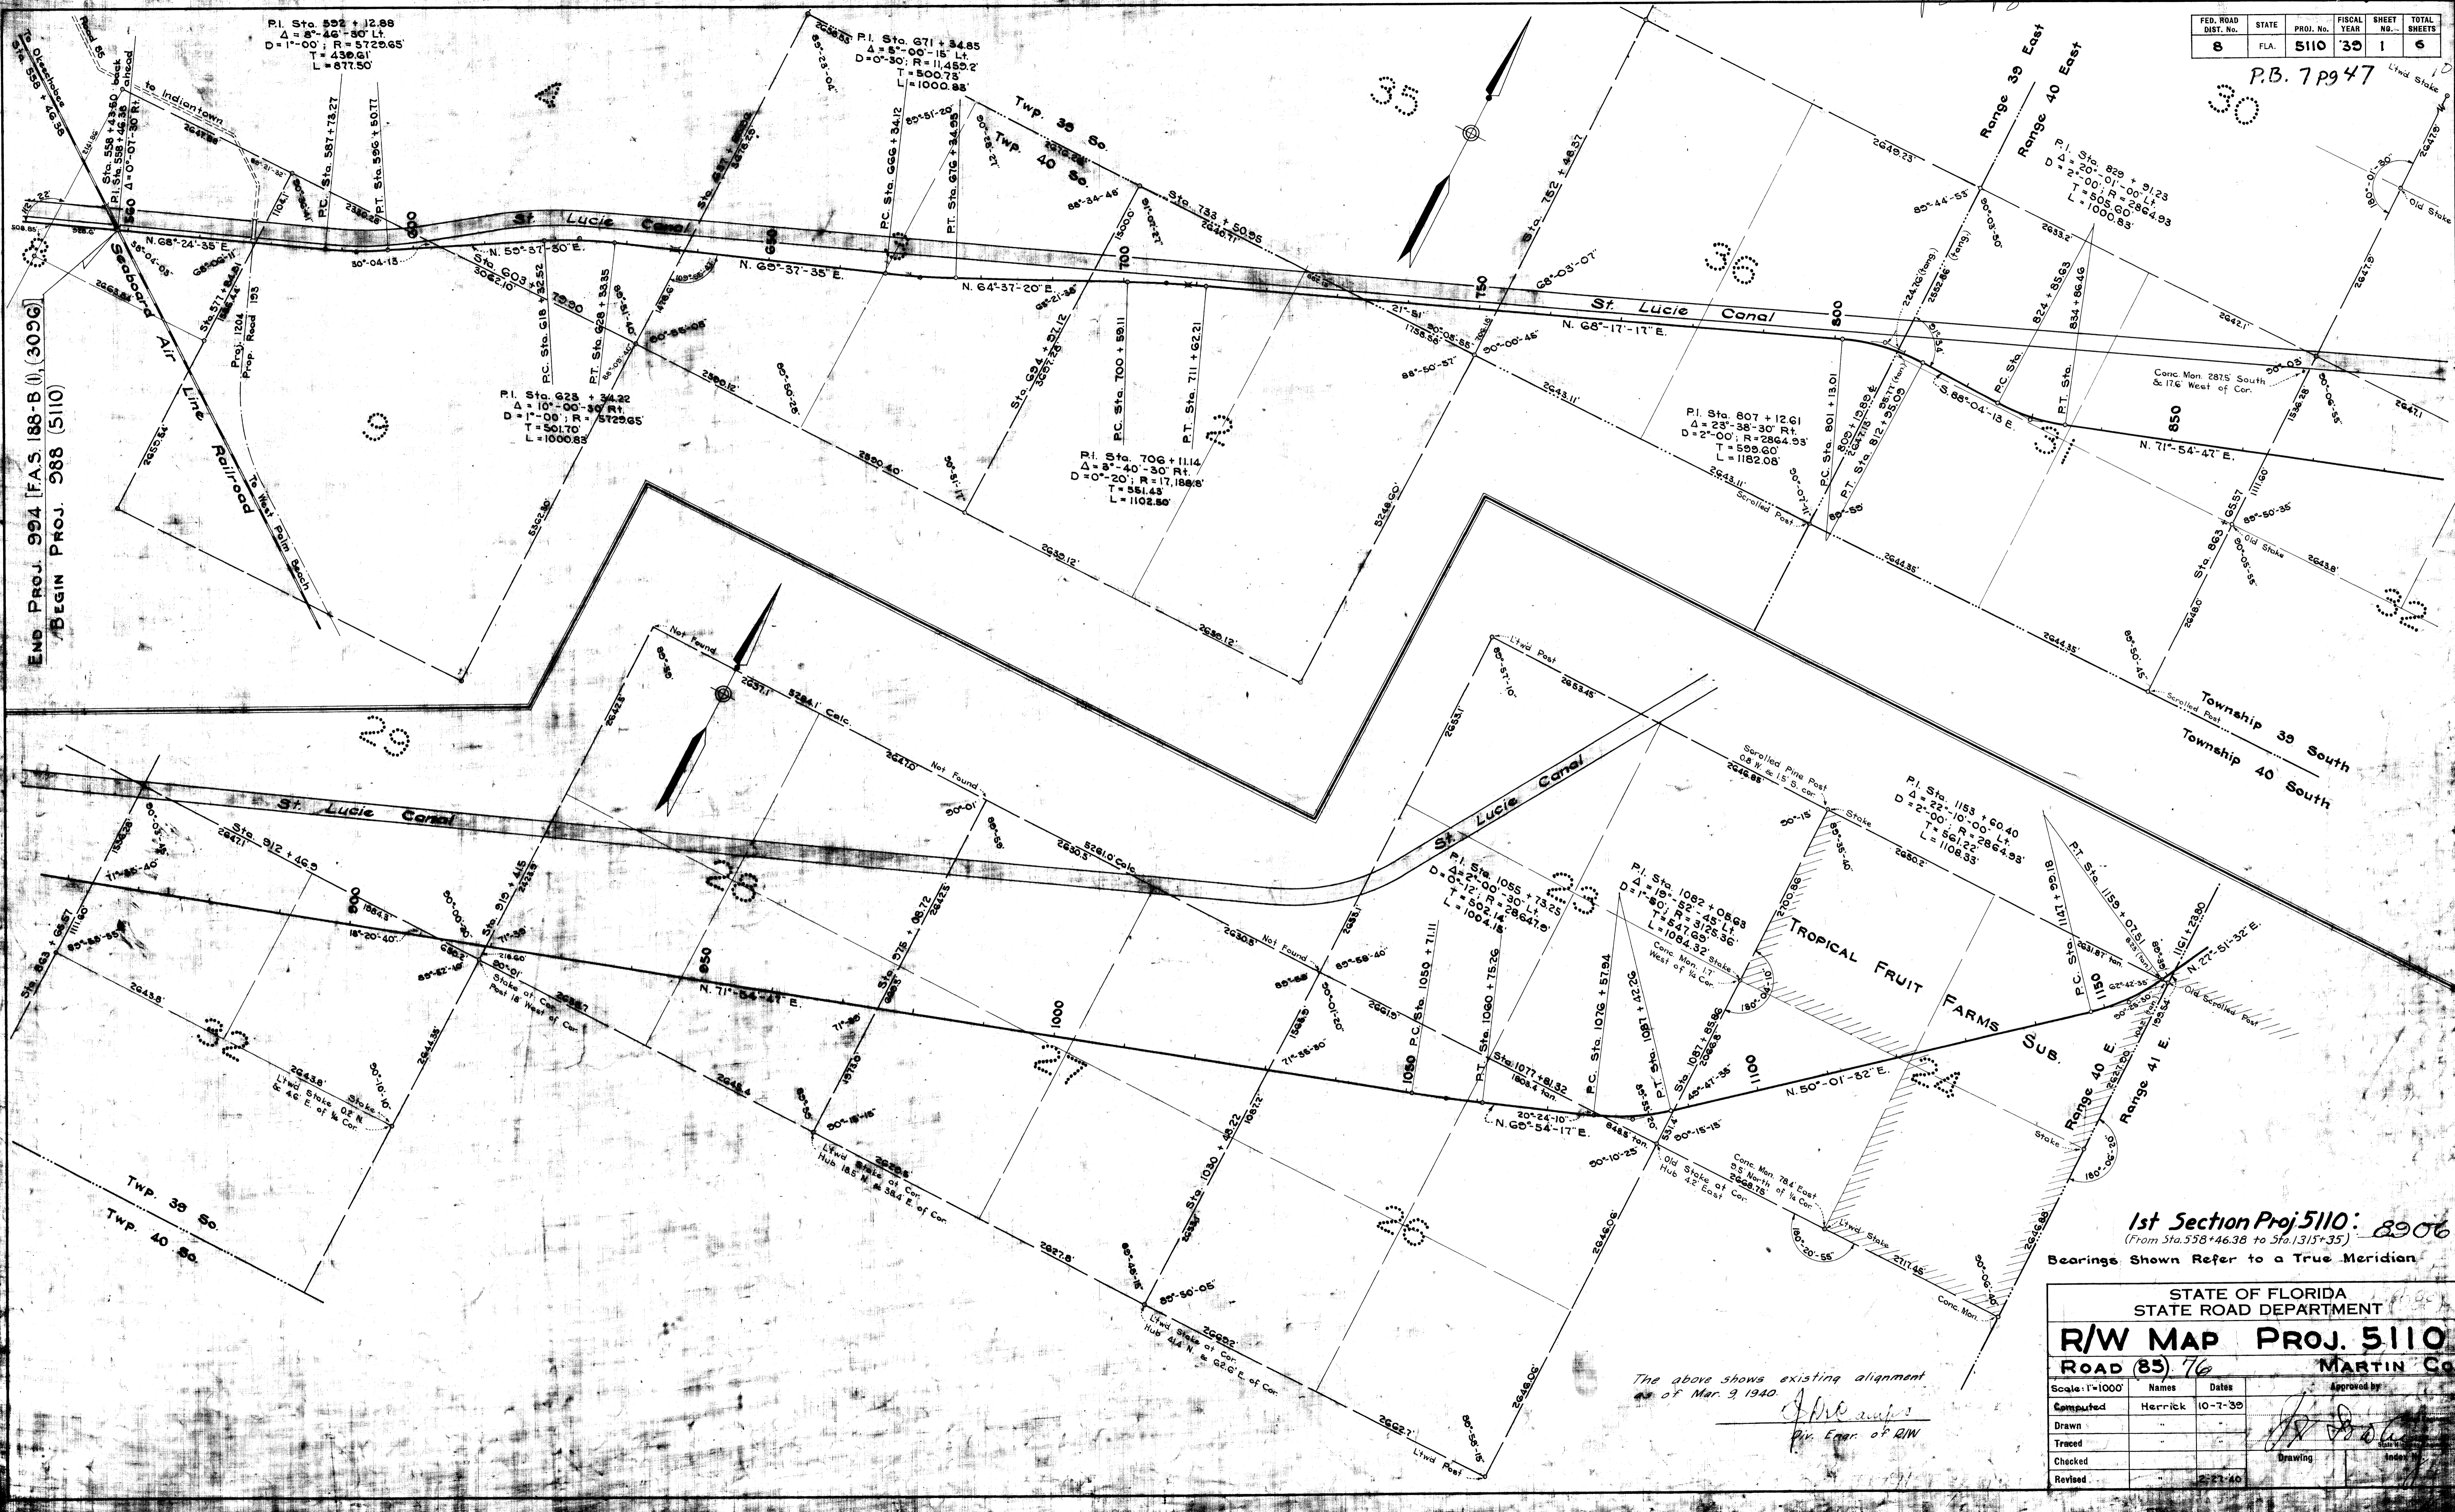

END PROJ. 994 [F.A.S. 188-B (1) (3096)]  
BEGIN PROJ. 988 (5110)

1st Section Proj. 5110: 8906  
(From Sta. 558 + 46.38 to Sta. 1315 + 35)

Bearings Shown Refer to a True Meridian

STATE OF FLORIDA  
STATE ROAD DEPARTMENT

R/W MAP PROJ. 5110  
ROAD (85) 76 MARTIN Co.

Scale: 1"=1000'	Names	Dates	Approved by:
Computed	Herrick	10-7-39	
Drawn			
Traced			
Checked			
Revised		2-27-40	

The above shows existing alignment  
as of Mar. 9, 1940.  
*J. M. ...*  
Engr. of R/W