

FILED FOR RECORD
MARTIN COUNTY, FLA.

78 APR 24 AID: 33

LOUISE V. ISAACS
CLERK OF CIRCUIT COURT
BY: [Signature] D.C.

PLAT Book 7 PAGE 48


LOUISE V. ISAACS
CLERK OF CIRCUIT COURT
By Charlotte Surkey, DC

Sheet 1 page 12

P.B. 7 pg 48

FED. ROAD DIV. No.	STATE	PROJECT No.	FISCAL YEAR	SHEET No.
3	FLA.		64	1

STATE JOB No. 88090-2502

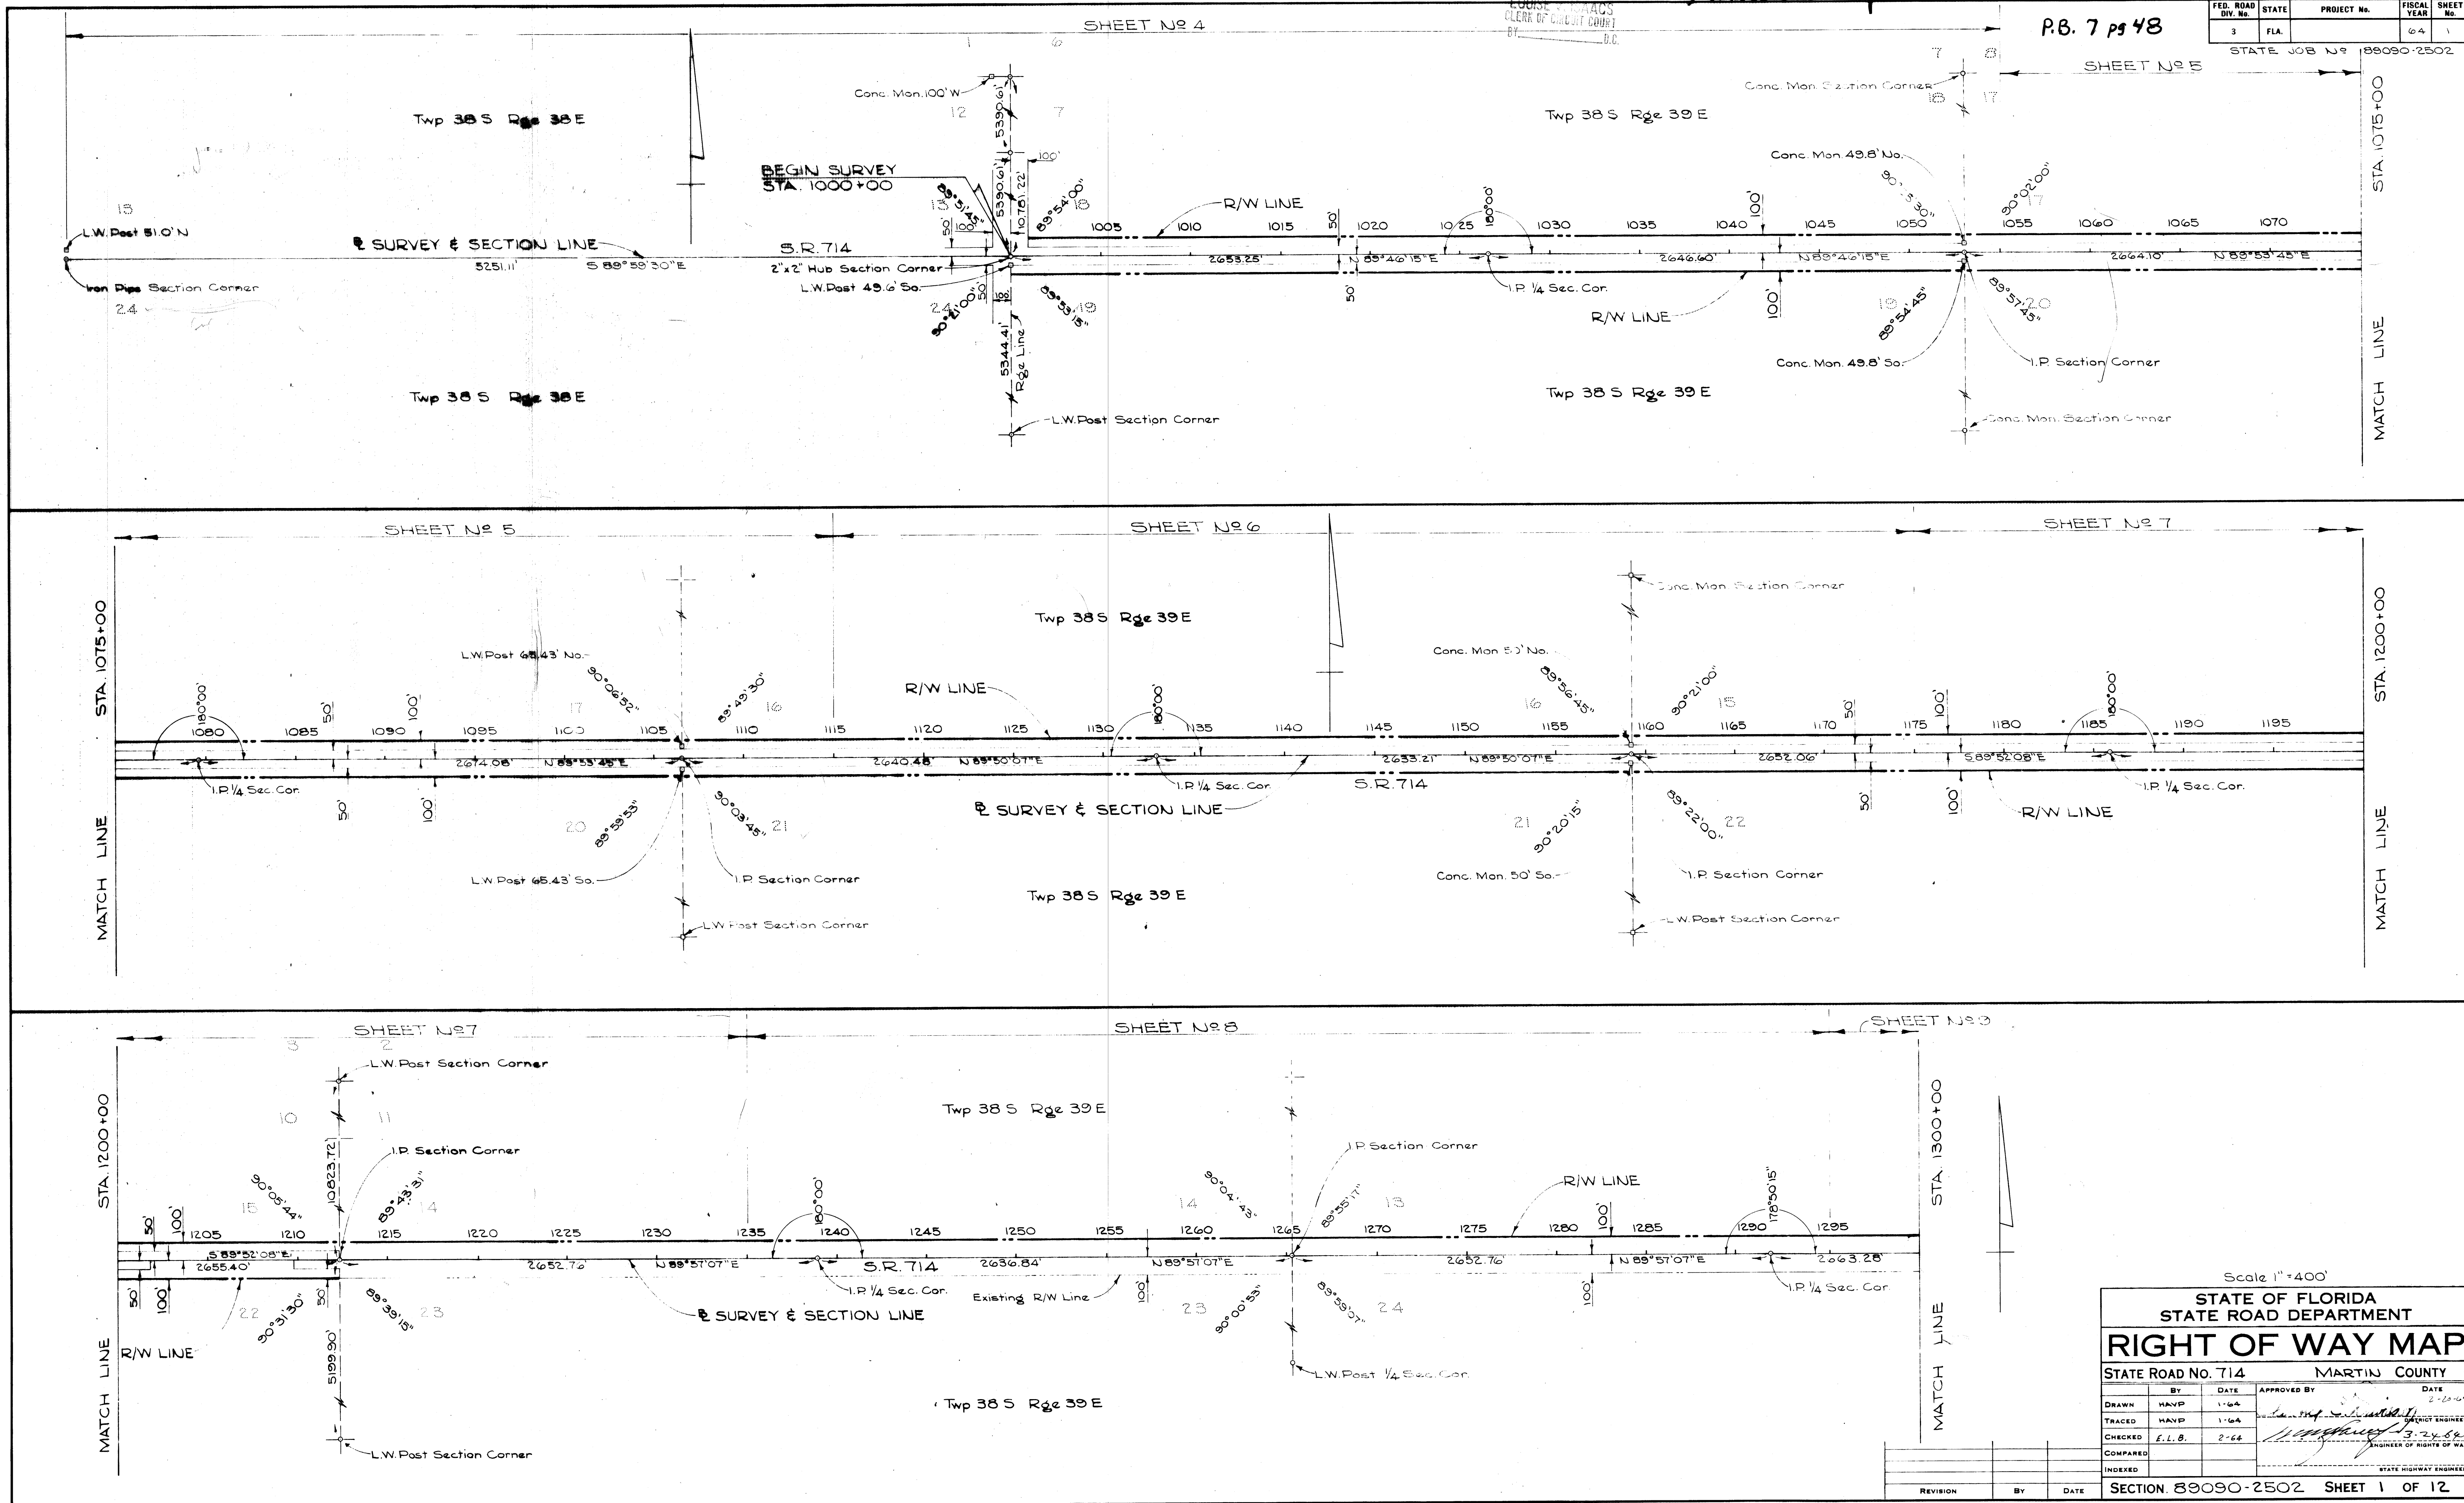

Scale 1"=400'

STATE OF FLORIDA STATE ROAD DEPARTMENT			
RIGHT OF WAY MAP			
STATE ROAD No. 714		MARTIN COUNTY	
BY	DATE	APPROVED BY	DATE
DRAWN HANP	1-64	[Signature]	2-64
TRACED HANP	1-64	[Signature]	
CHECKED E.L.B.	2-64	[Signature]	
COMPARED			
INDEXED			
REVISION	BY	DATE	

SECTION 88090-2502 SHEET 1 OF 12