
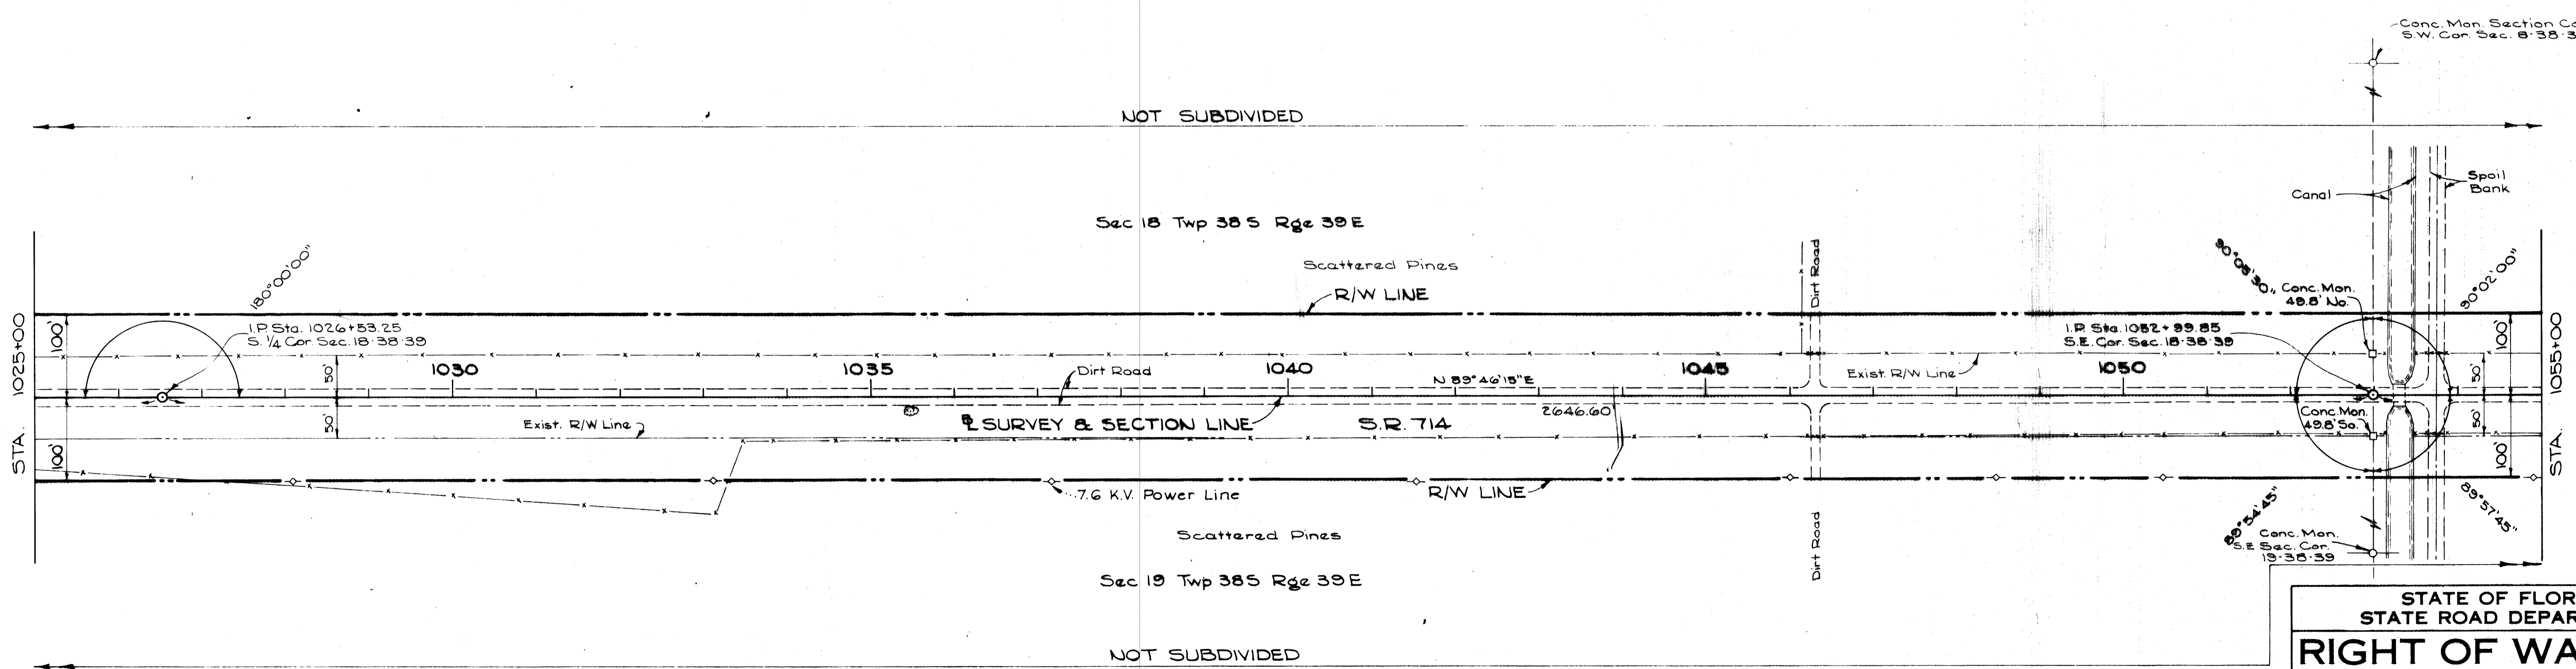


FED. ROAD DIV. No.	STATE	PROJECT No.	FISCAL YEAR	SHEET No.
3	FLA.		64	4

STATE JOB No. 89080-2502

P.B. 7 pg 48

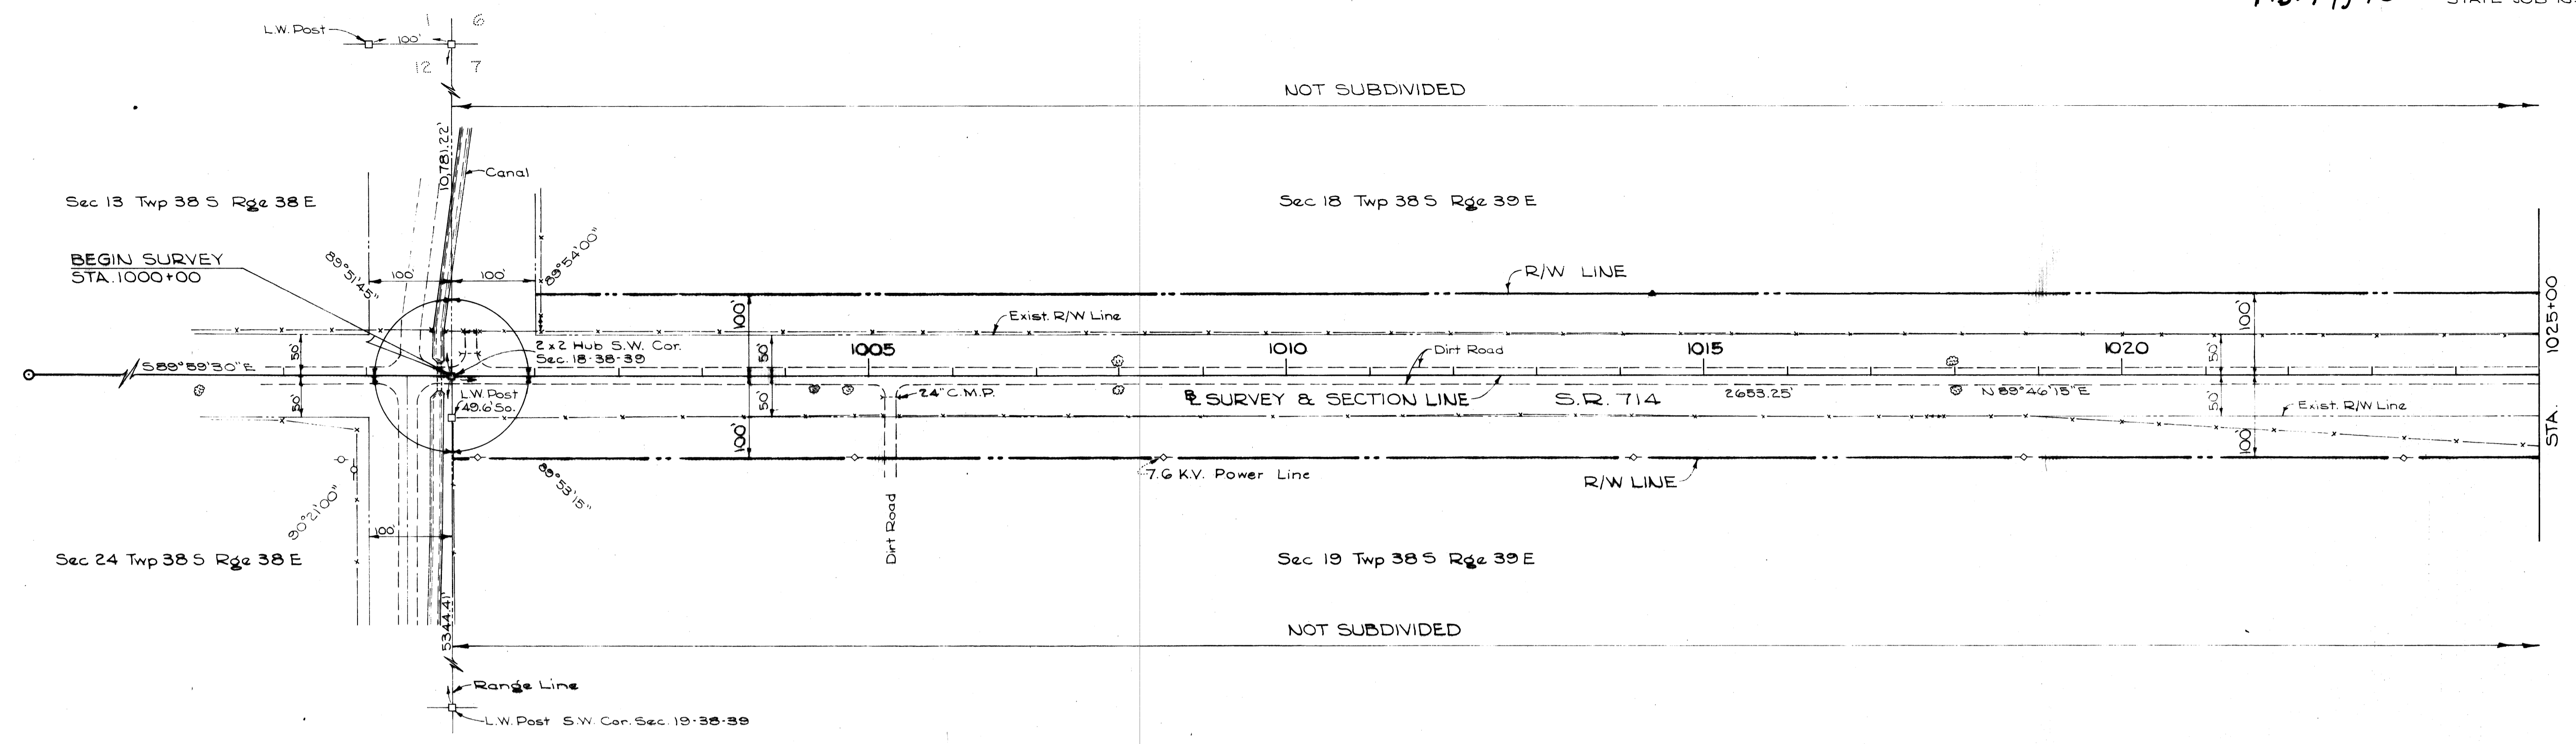

STATE OF FLORIDA
STATE ROAD DEPARTMENT

RIGHT OF WAY MAP

STATE ROAD NO. 714 MARTIN COUNTY

BY	DATE	APPROVED BY	DATE
DRAWN HAVP	1-64	<i>James C. ...</i>	2-10-64
TRACED HAVP	1-64	<i>...</i>	
CHECKED E.L.B.	2-64	<i>...</i>	
COMPARED			
INDEXED			

SECTION 89080-2502 SHEET 4 OF 12

REVISION	BY	DATE