
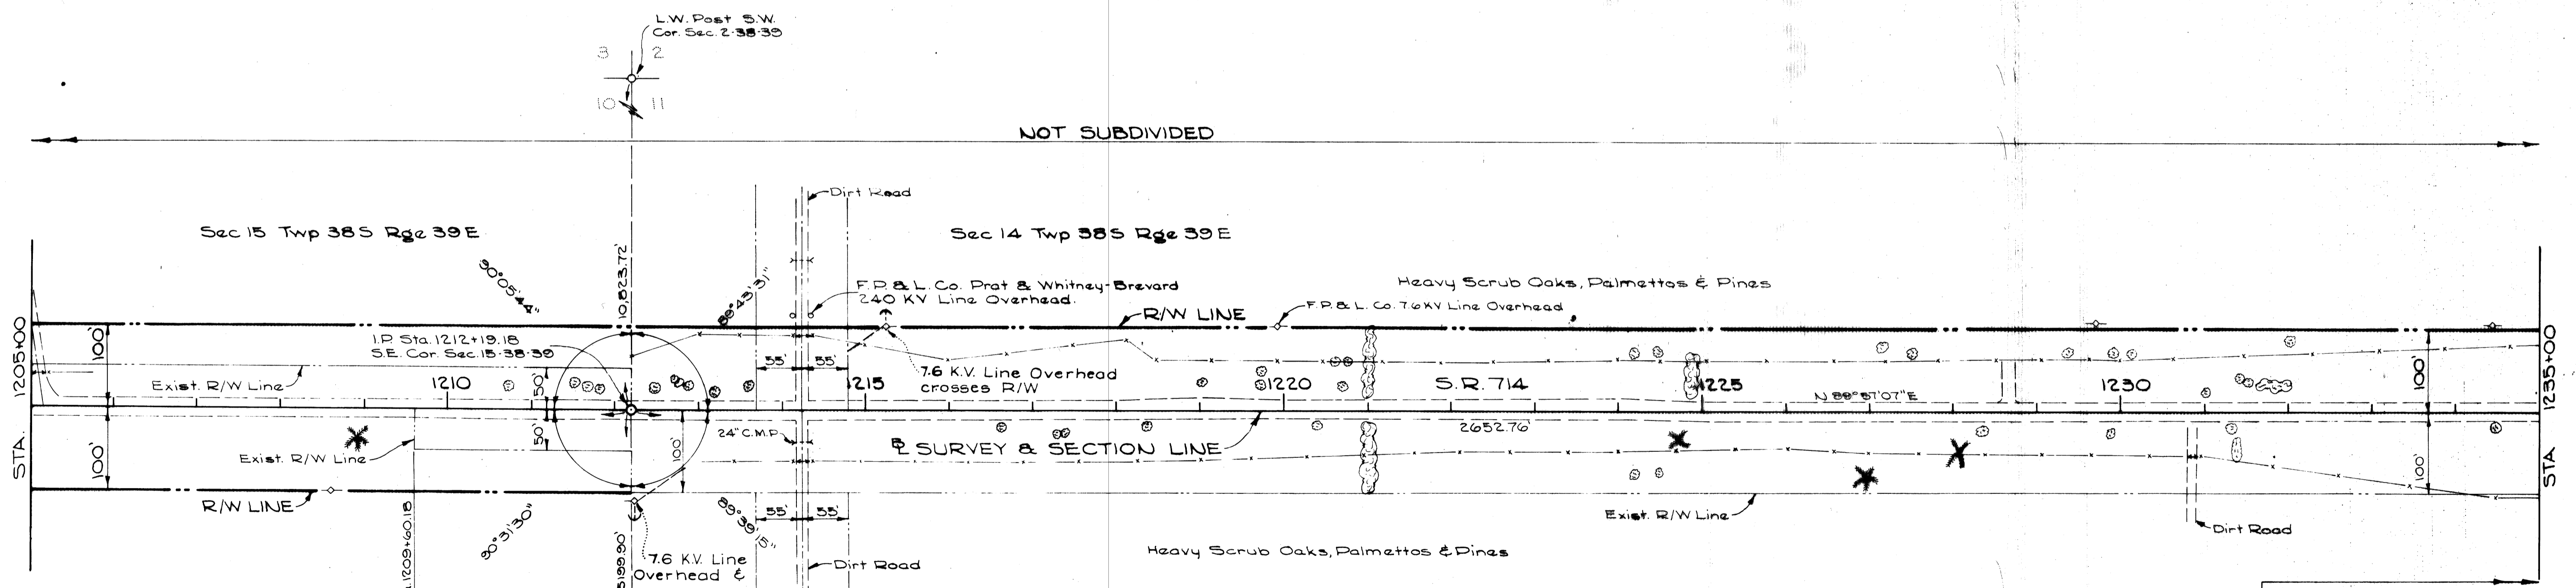


P.B. 7 pg 48

FED. ROAD DIST. No.	STATE	PROJECT No.	FISCAL YEAR	SHEET No.
3	FLA.		64	7

STATE JOB NO. 89080-2502

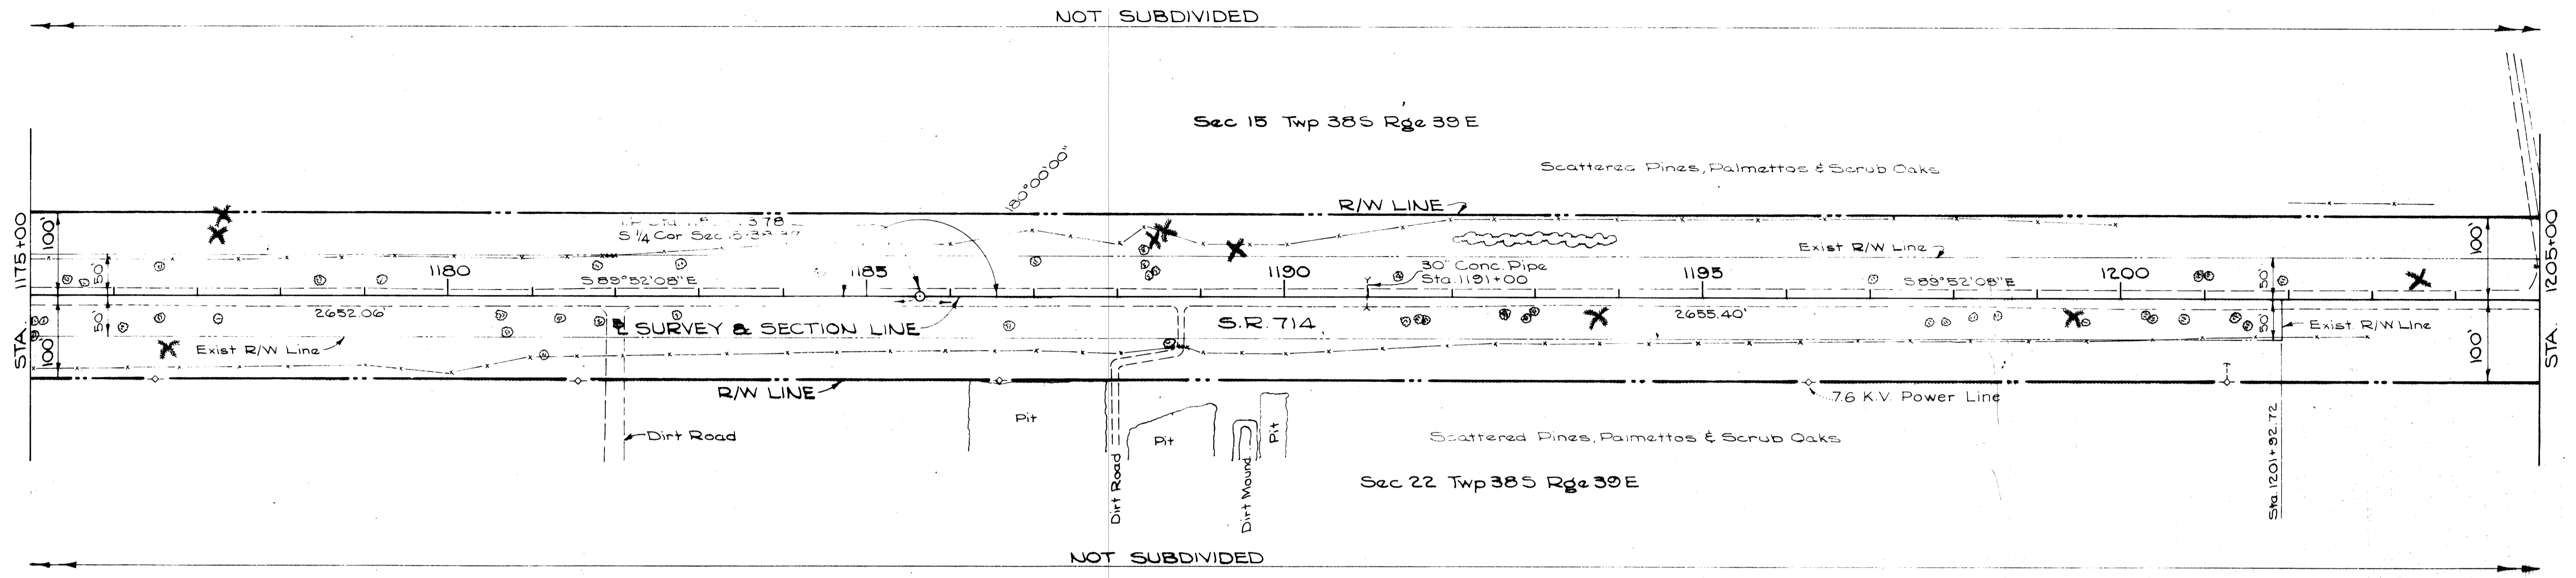

STATE OF FLORIDA  
STATE ROAD DEPARTMENT

### RIGHT OF WAY MAP

STATE ROAD NO. 714 MARTIN COUNTY

DRAWN	HAYD	DATE	1-64	APPROVED BY	DATE	2-64
TRACED	HAYD	DATE	1-64	ENGINEER		
CHECKED	F.L.B.	DATE	2-64	ENGINEER		
COMPARED						
INDEXED						

SECTION. 89080-2502 SHEET 7 OF 12

REVISION	BY	DATE