
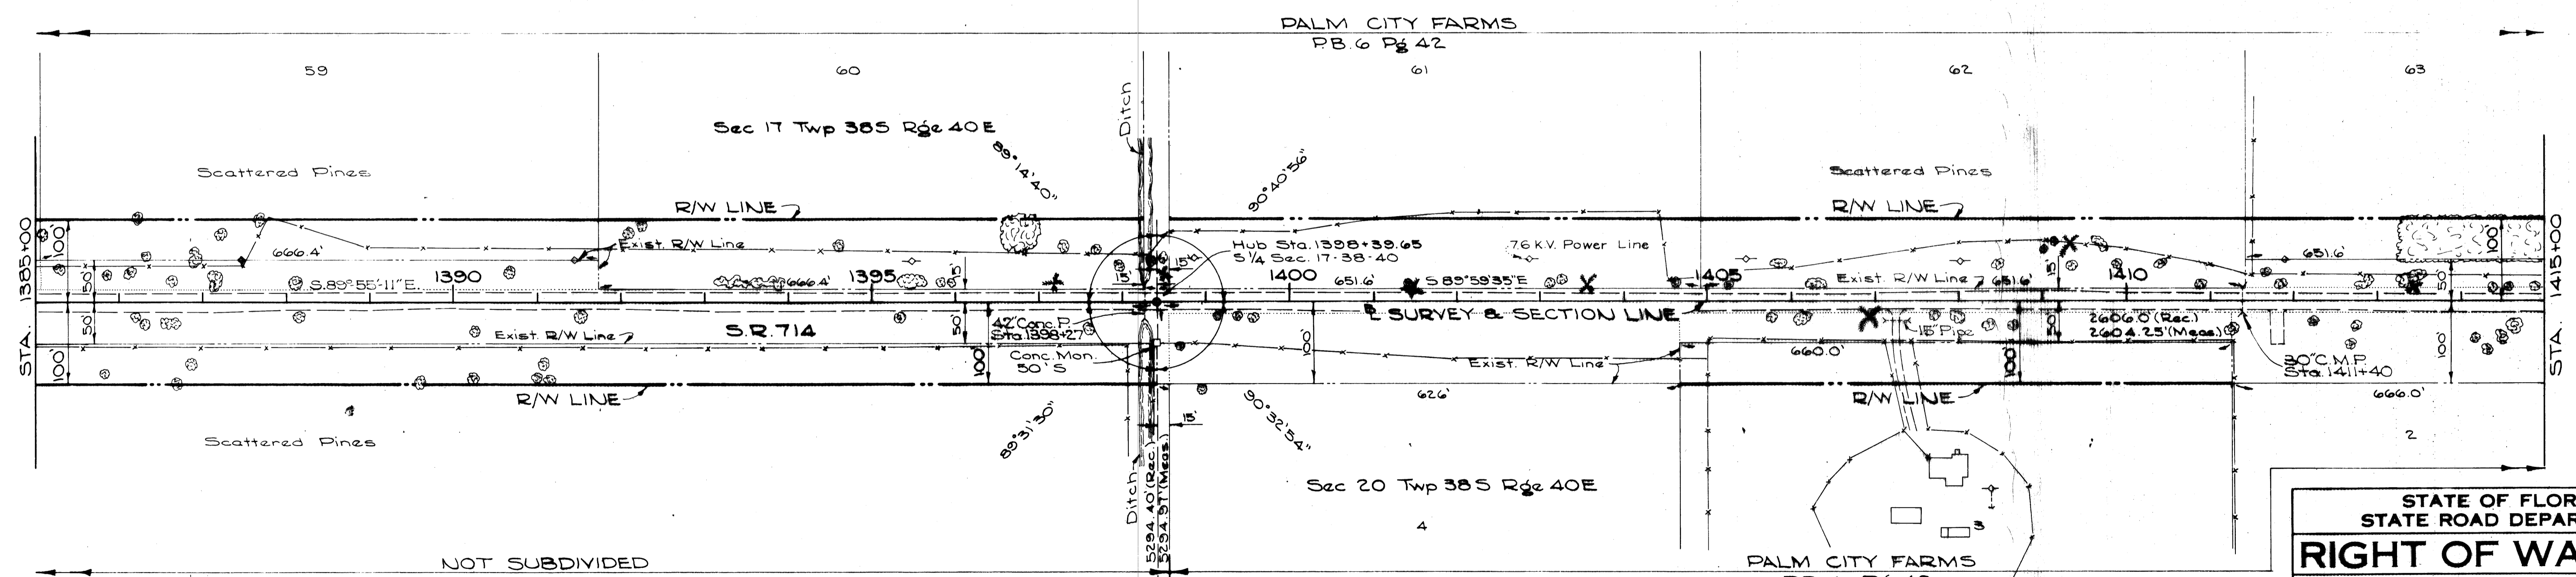


FED. ROAD DIV. No.	STATE	PROJECT No.	FISCAL YEAR	SHEET No.
3	FLA.		64	10

STATE JOB No 89090-2502

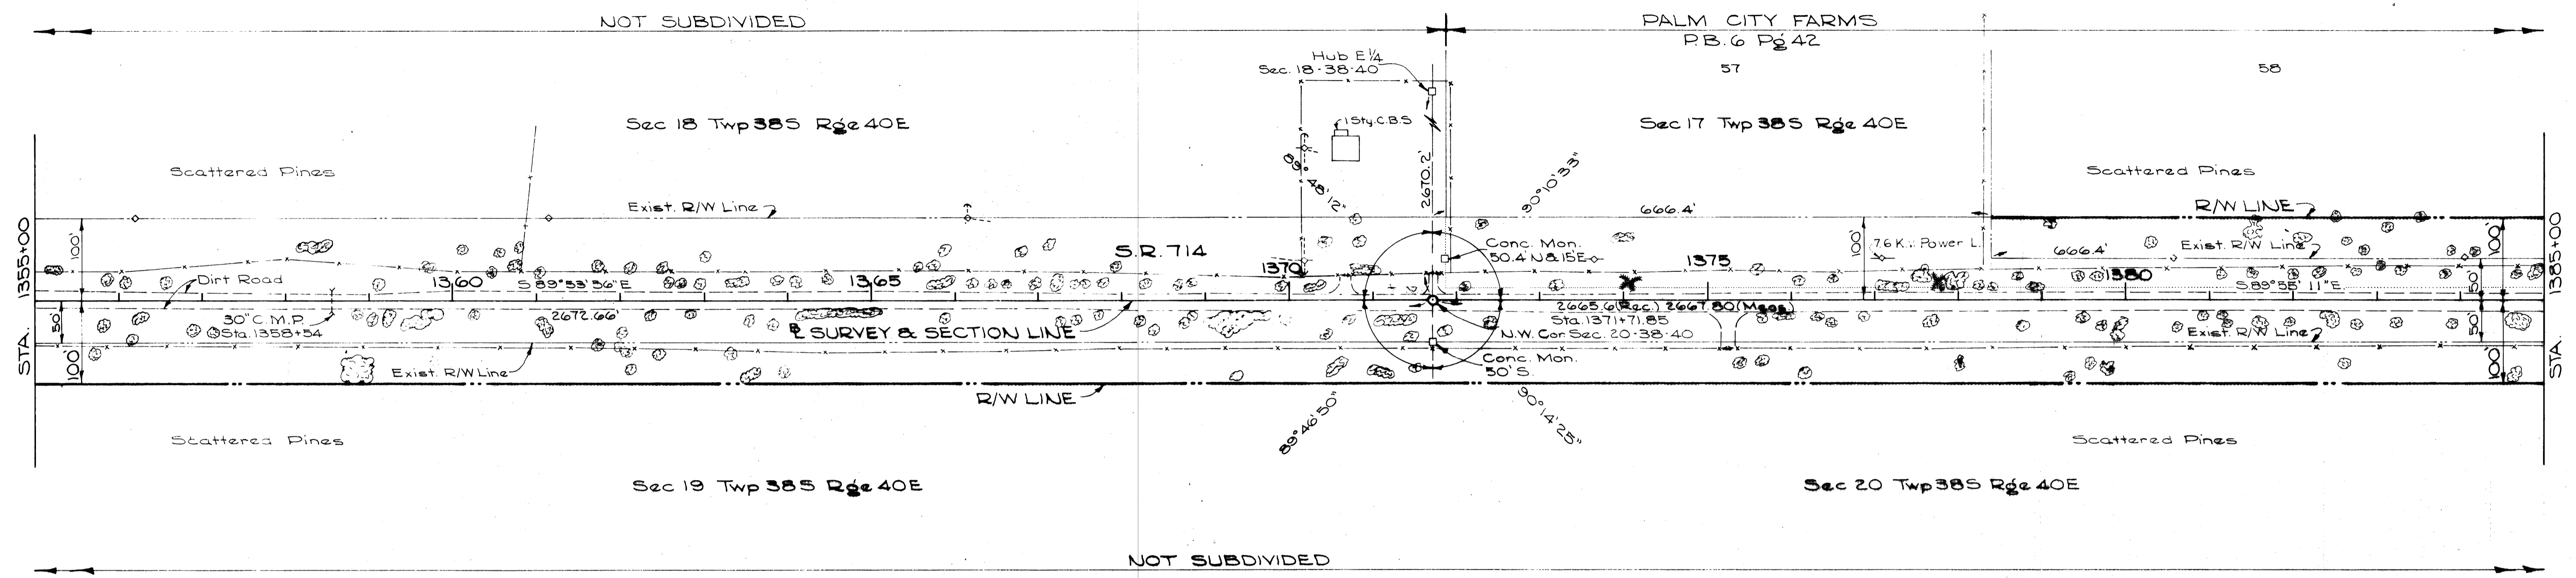

STATE OF FLORIDA
STATE ROAD DEPARTMENT

RIGHT OF WAY MAP

STATE ROAD NO. 714 MARTIN COUNTY

DRAWN	WAVD	DATE	1-64	APPROVED BY	DATE	2-64
TRACED	WAVD	DATE	1-64	DISTRICT ENGINEER		
CHECKED	F.L.B.	DATE	2-64	ENGINEER OF RIGHTS OF WAY		
COMPARED						
INDEXED						

SECTION 89090-2502 SHEET 10 OF 12

REVISION	BY	DATE