
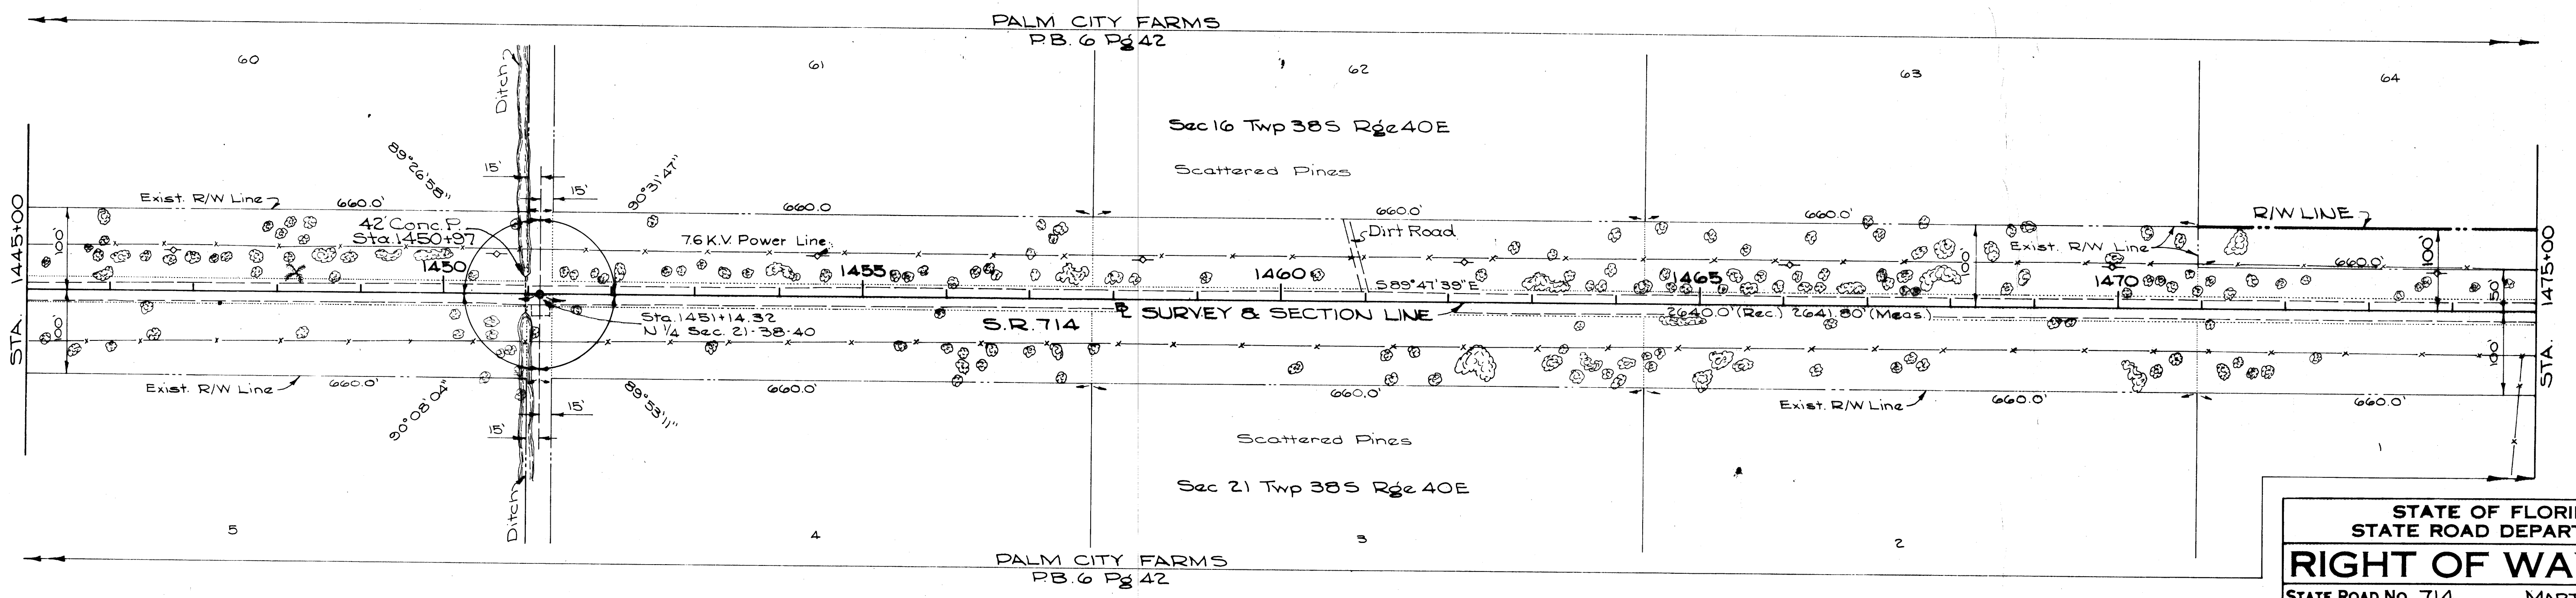


pb 7 pg 48 Sheet 11 of 12

FED. ROAD DIST. No.	STATE	PROJECT No.	FISCAL YEAR	SHEET No.
3	FLA.		64	11

STATE JOB No 89090-2502

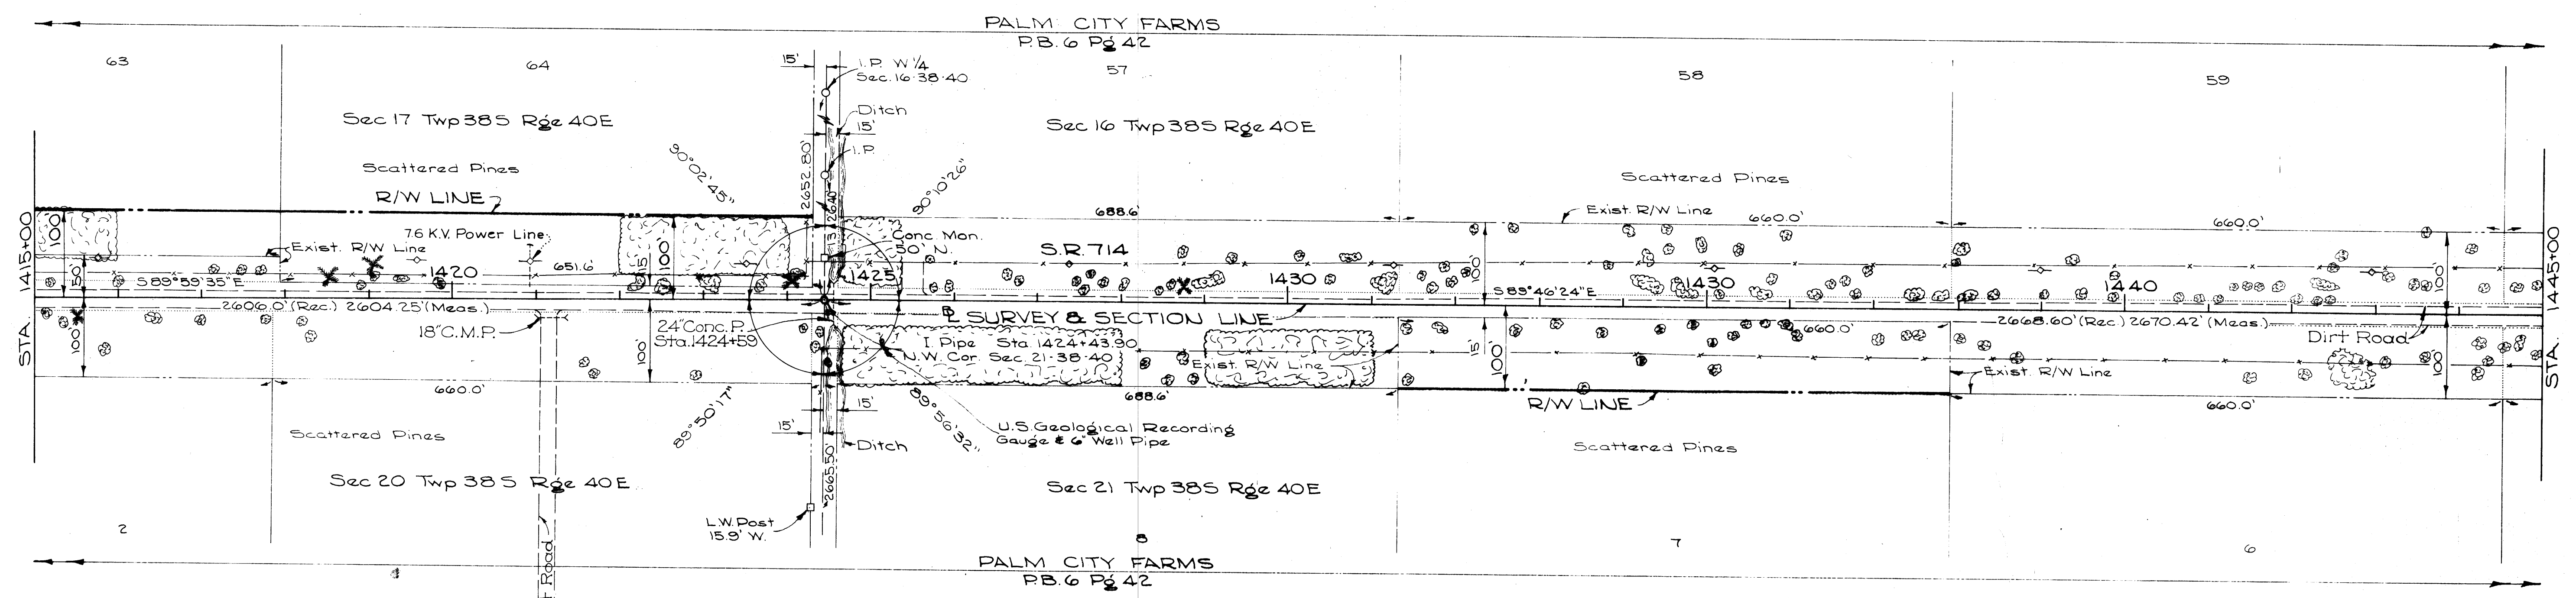

STATE OF FLORIDA
STATE ROAD DEPARTMENT

RIGHT OF WAY MAP

STATE ROAD No. 714
MARTIN COUNTY

BY	DATE	APPROVED BY	DATE
DRAWN	HAND	1-64	2-20-64
TRACED	HAVP	1-64	
CHECKED	F.L.B.	2-64	
COMPARED			
INDEXED			

MEMBER OF RIGHTS OF WAY
STATE HIGHWAY ENGINEER

SECTION 89090-2502 SHEET 11 OF 12

REVISION	BY	DATE