


SAFETY ON THIS JOB  
DEPENDS ON YOU

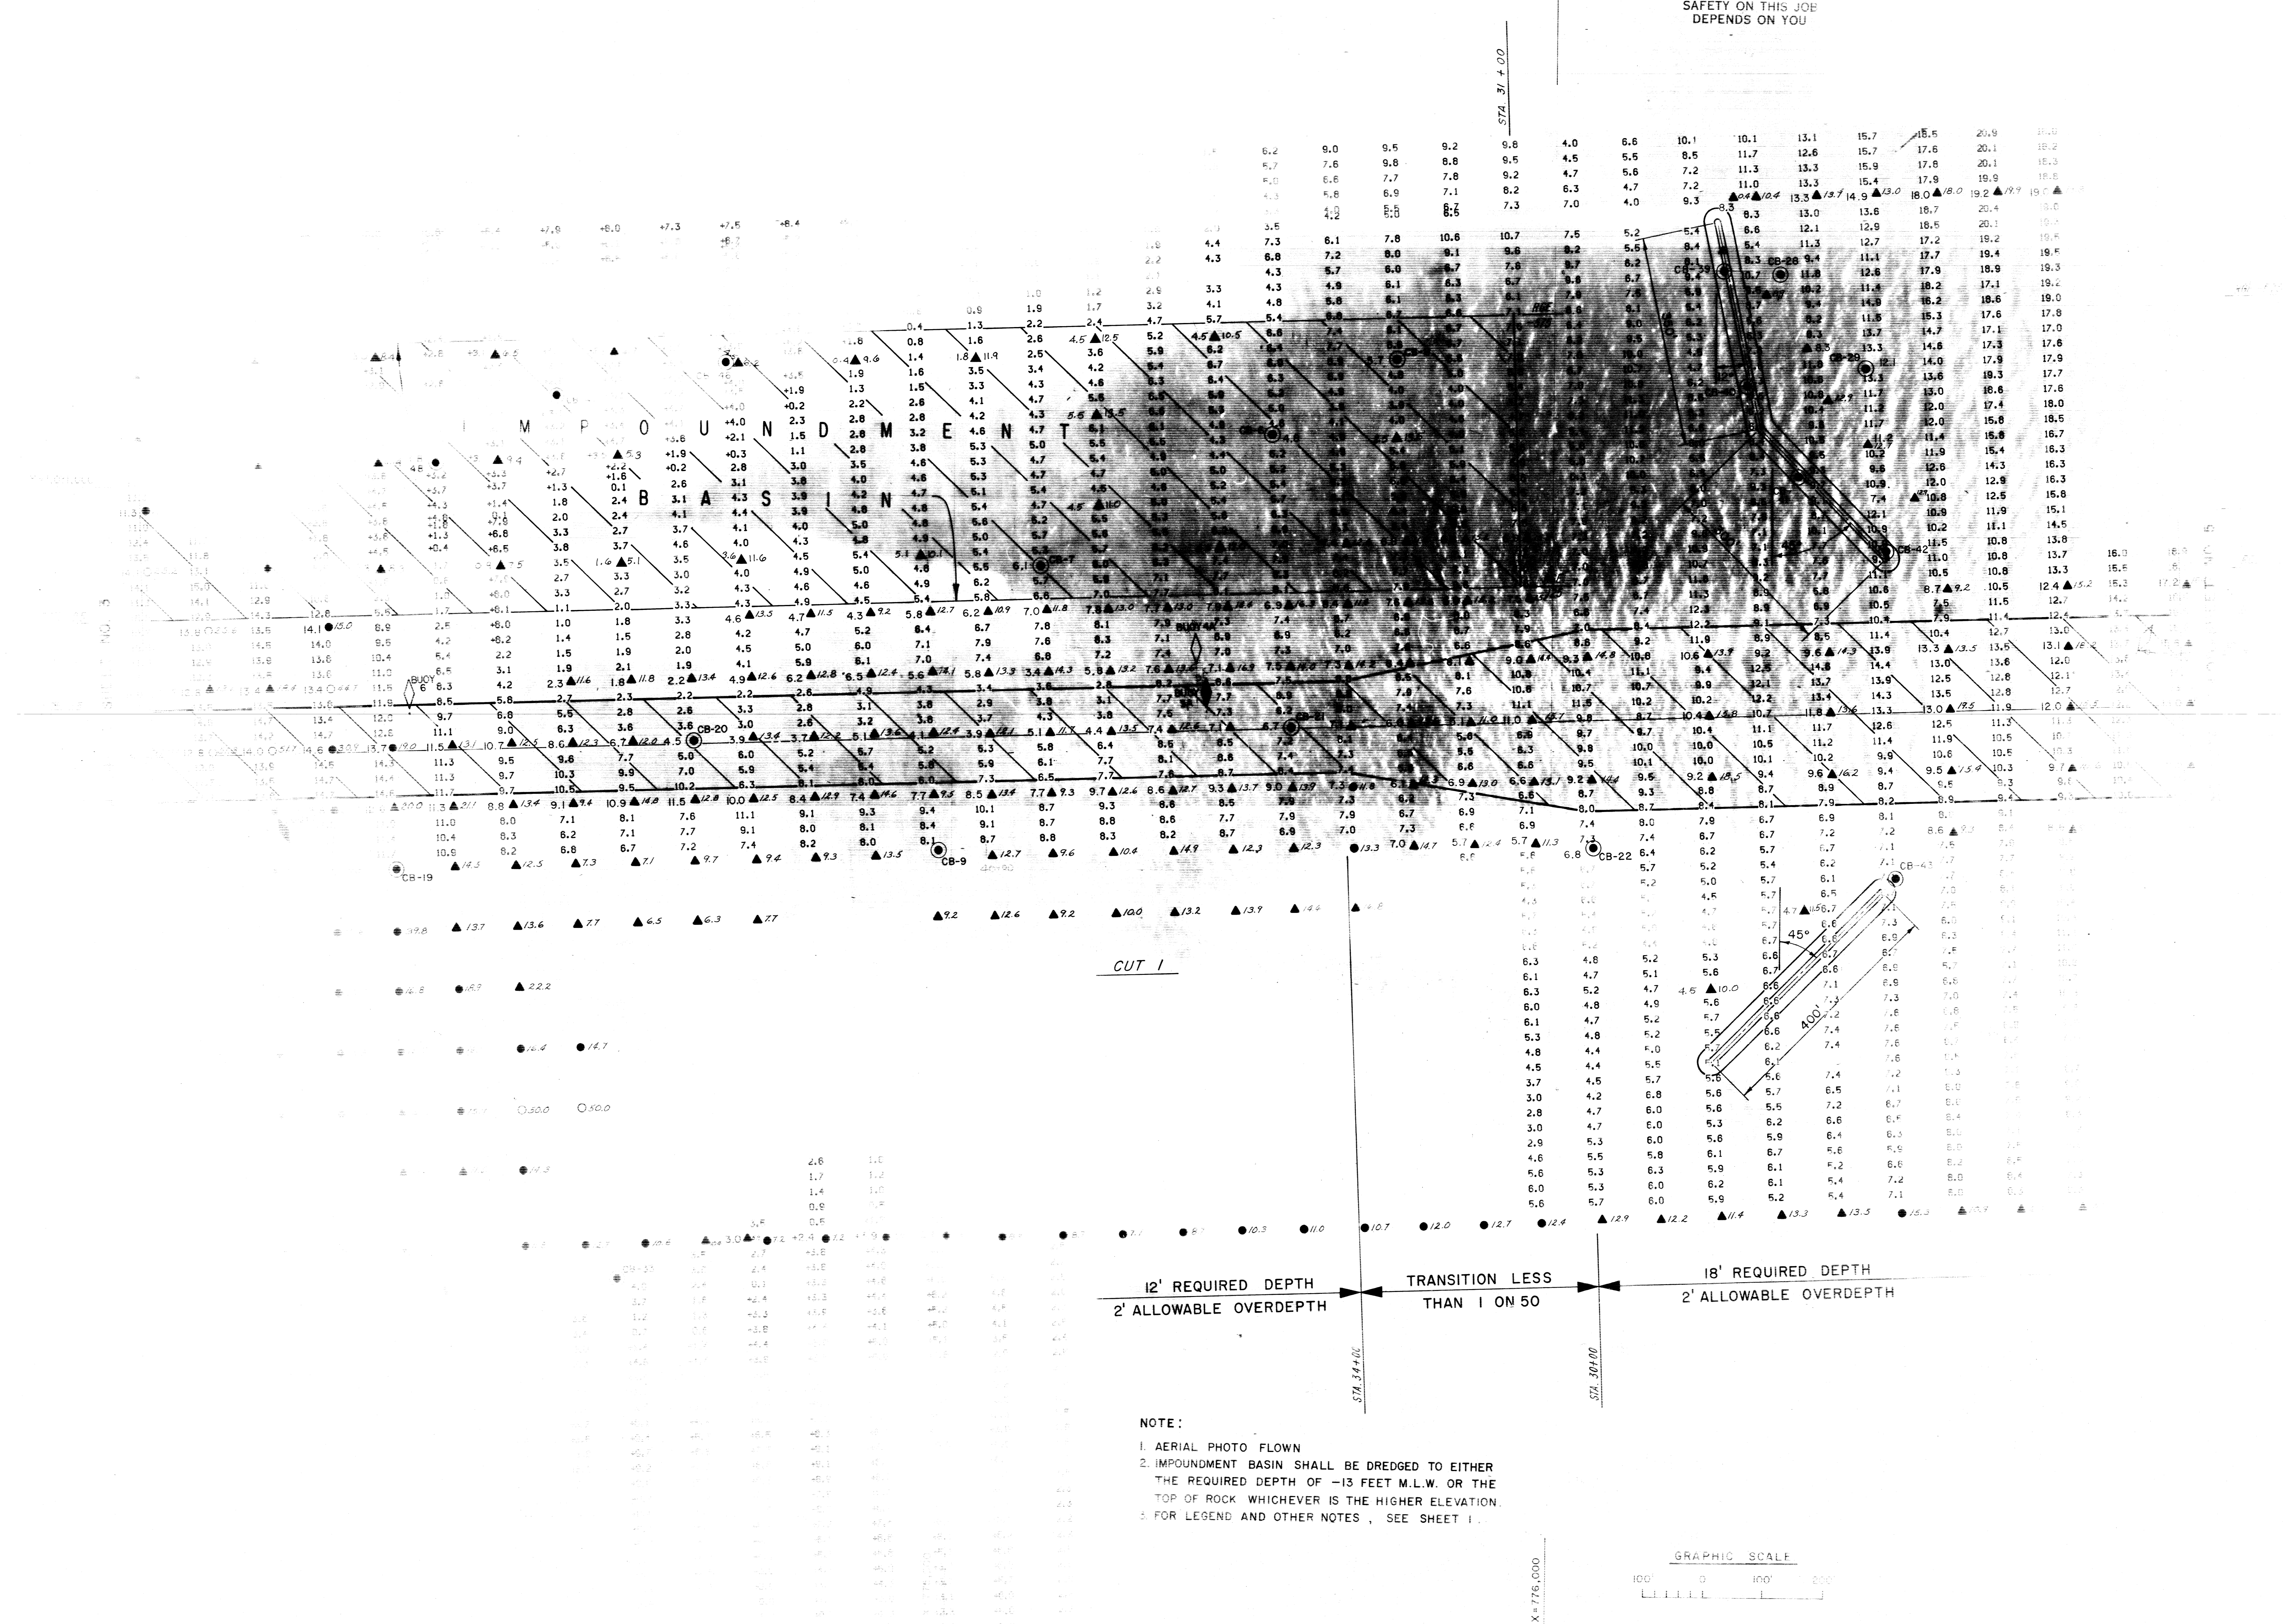


CUT 1

12' REQUIRED DEPTH  
2' ALLOWABLE OVERDEPTH

TRANSITION LESS  
THAN 1 ON 50

18' REQUIRED DEPTH  
2' ALLOWABLE OVERDEPTH

- NOTE:
1. AERIAL PHOTO FLOWN
  2. IMPOUNDMENT BASIN SHALL BE DREDGED TO EITHER THE REQUIRED DEPTH OF -13 FEET M.L.W. OR THE TOP OF ROCK WHICHEVER IS THE HIGHER ELEVATION.
  3. FOR LEGEND AND OTHER NOTES, SEE SHEET 1.

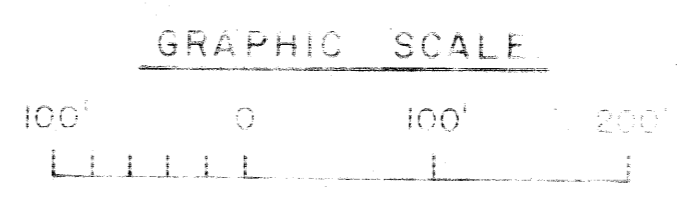

X=776,000