


SAFETY ON THIS JOB DEPENDS ON YOU

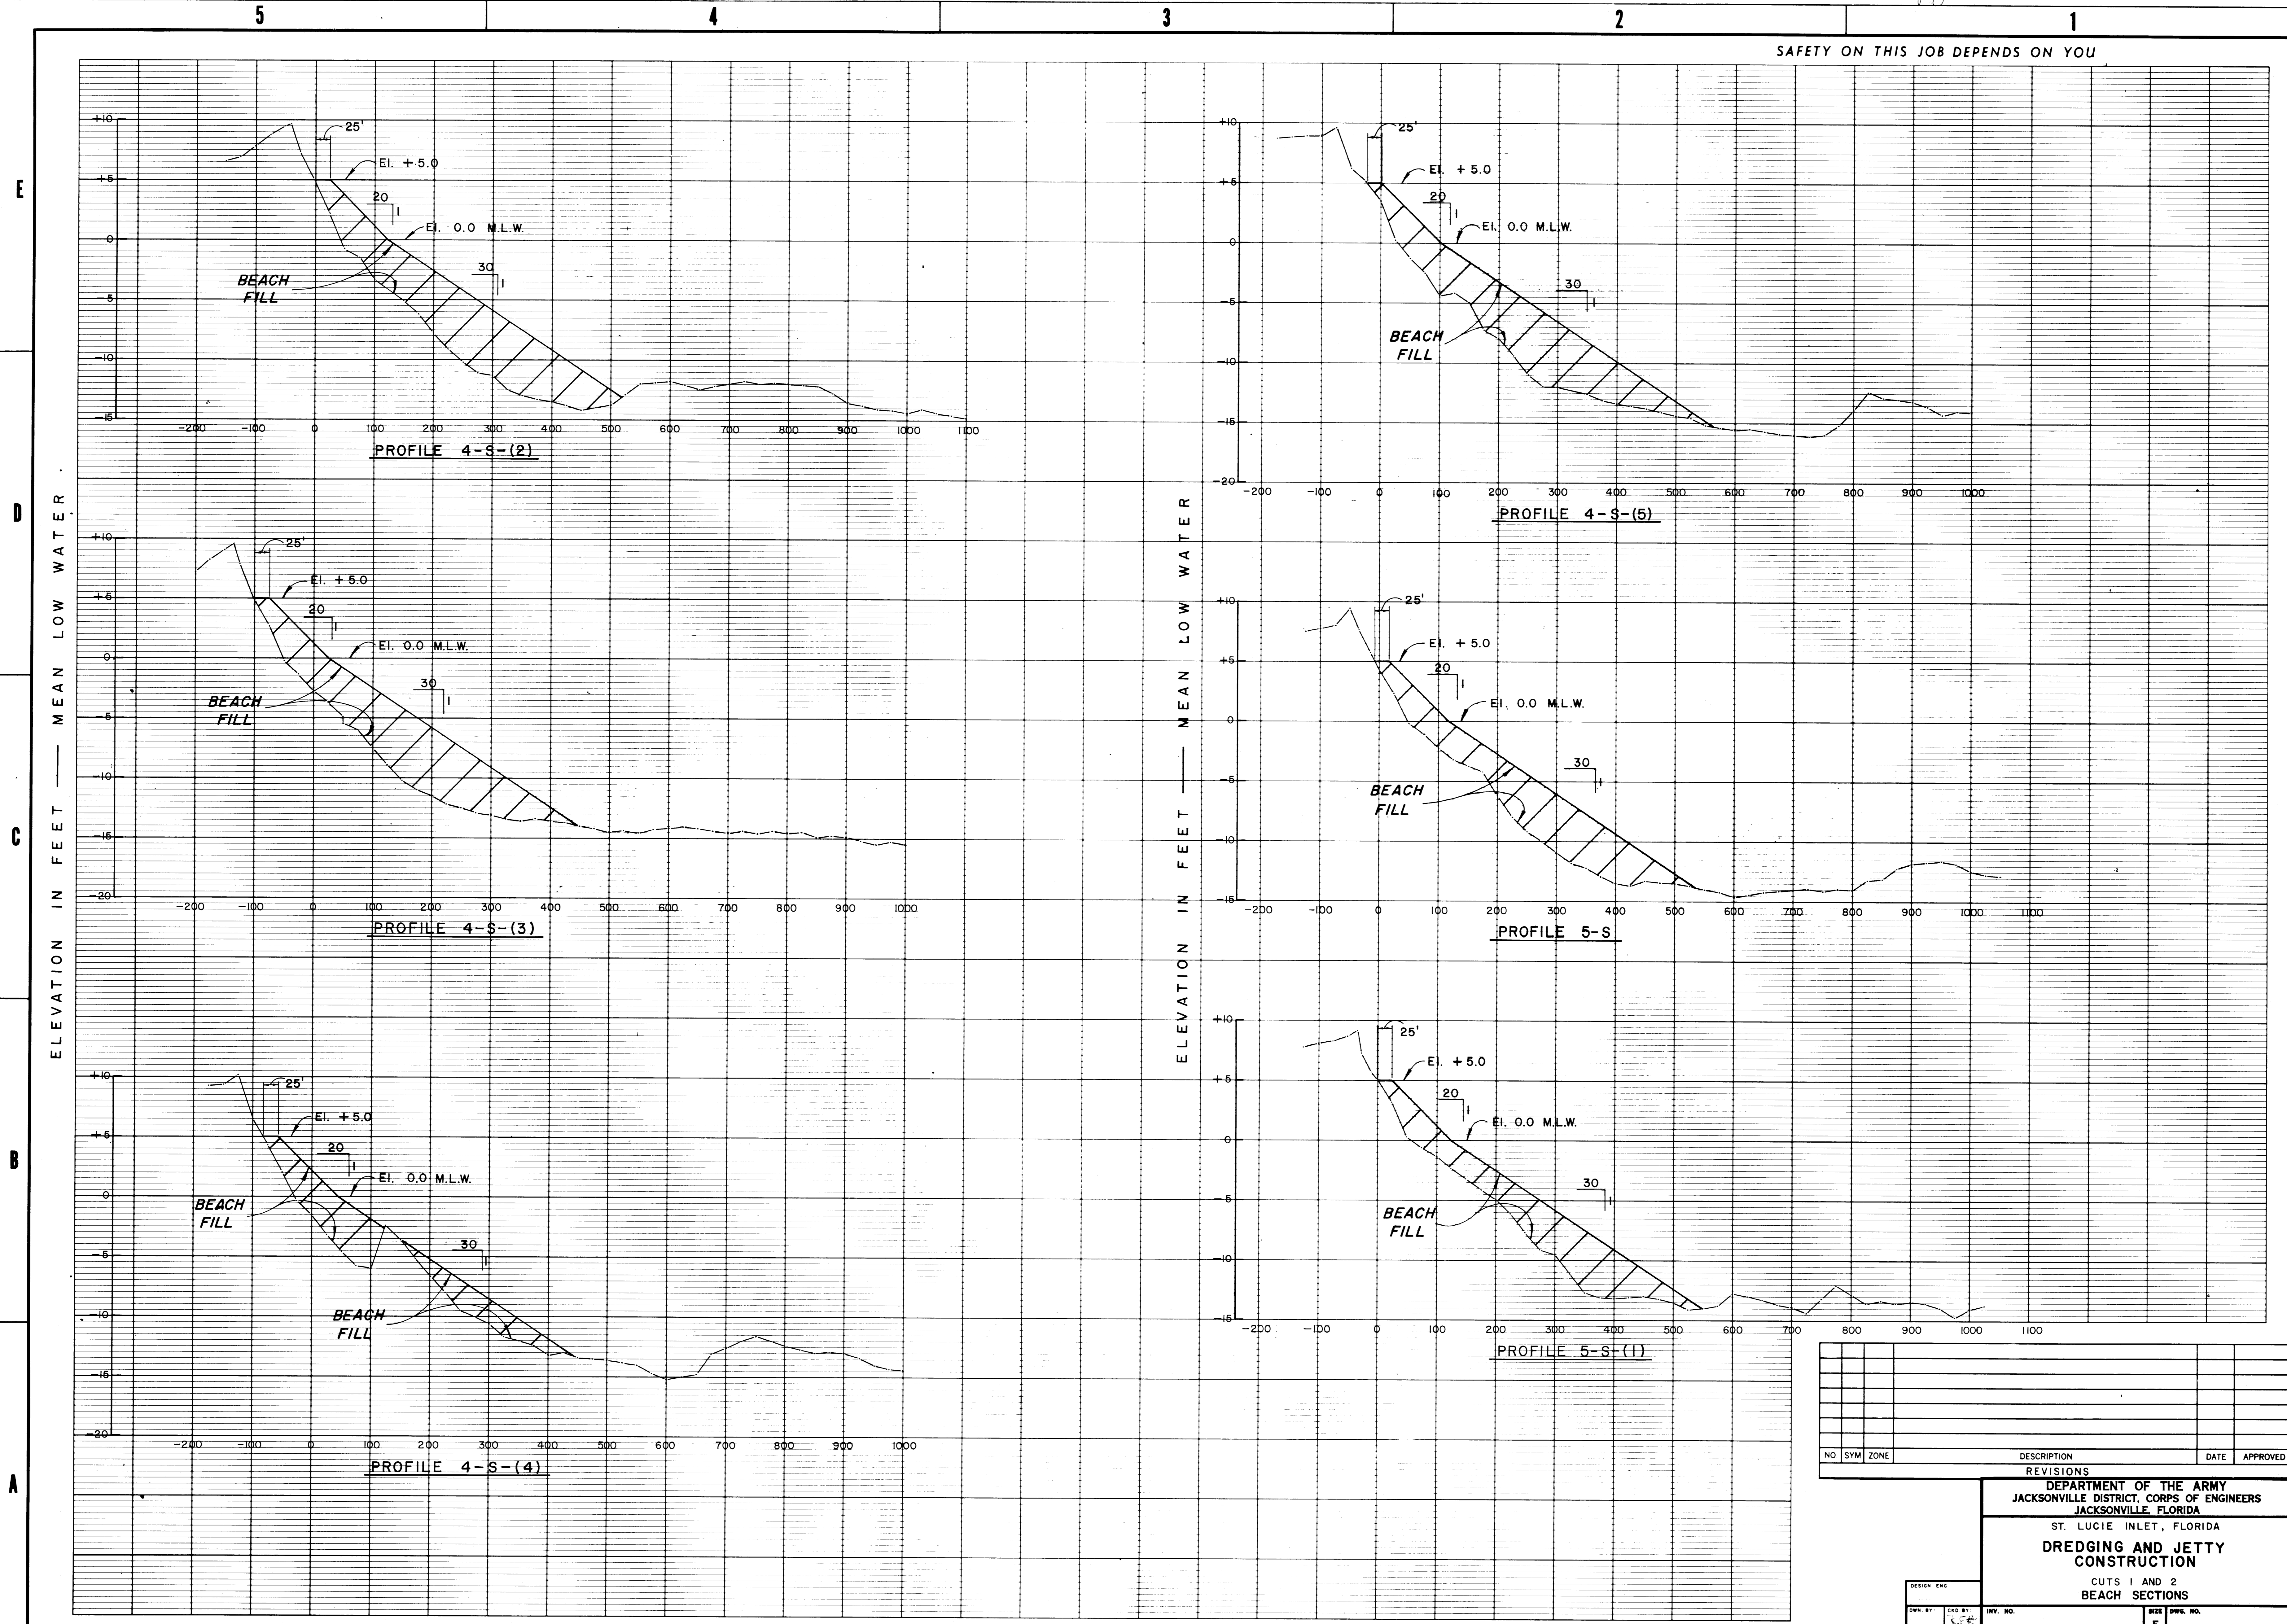

NO.	SYM.	ZONE	DESCRIPTION	DATE	APPROVED

DEPARTMENT OF THE ARMY
 JACKSONVILLE DISTRICT, CORPS OF ENGINEERS
 JACKSONVILLE, FLORIDA
 ST. LUCIE INLET, FLORIDA
DREDGING AND JETTY CONSTRUCTION
 CUTS 1 AND 2
 BEACH SECTIONS

DESIGN ENG.	CHK BY	INVT. NO.	REV.	DATE
			F	
SCALE: AS SHOWN	DATED: DEC. 1977	SHEET 14 OF 31		