


SAFETY ON THIS JOB DEPENDS ON YOU

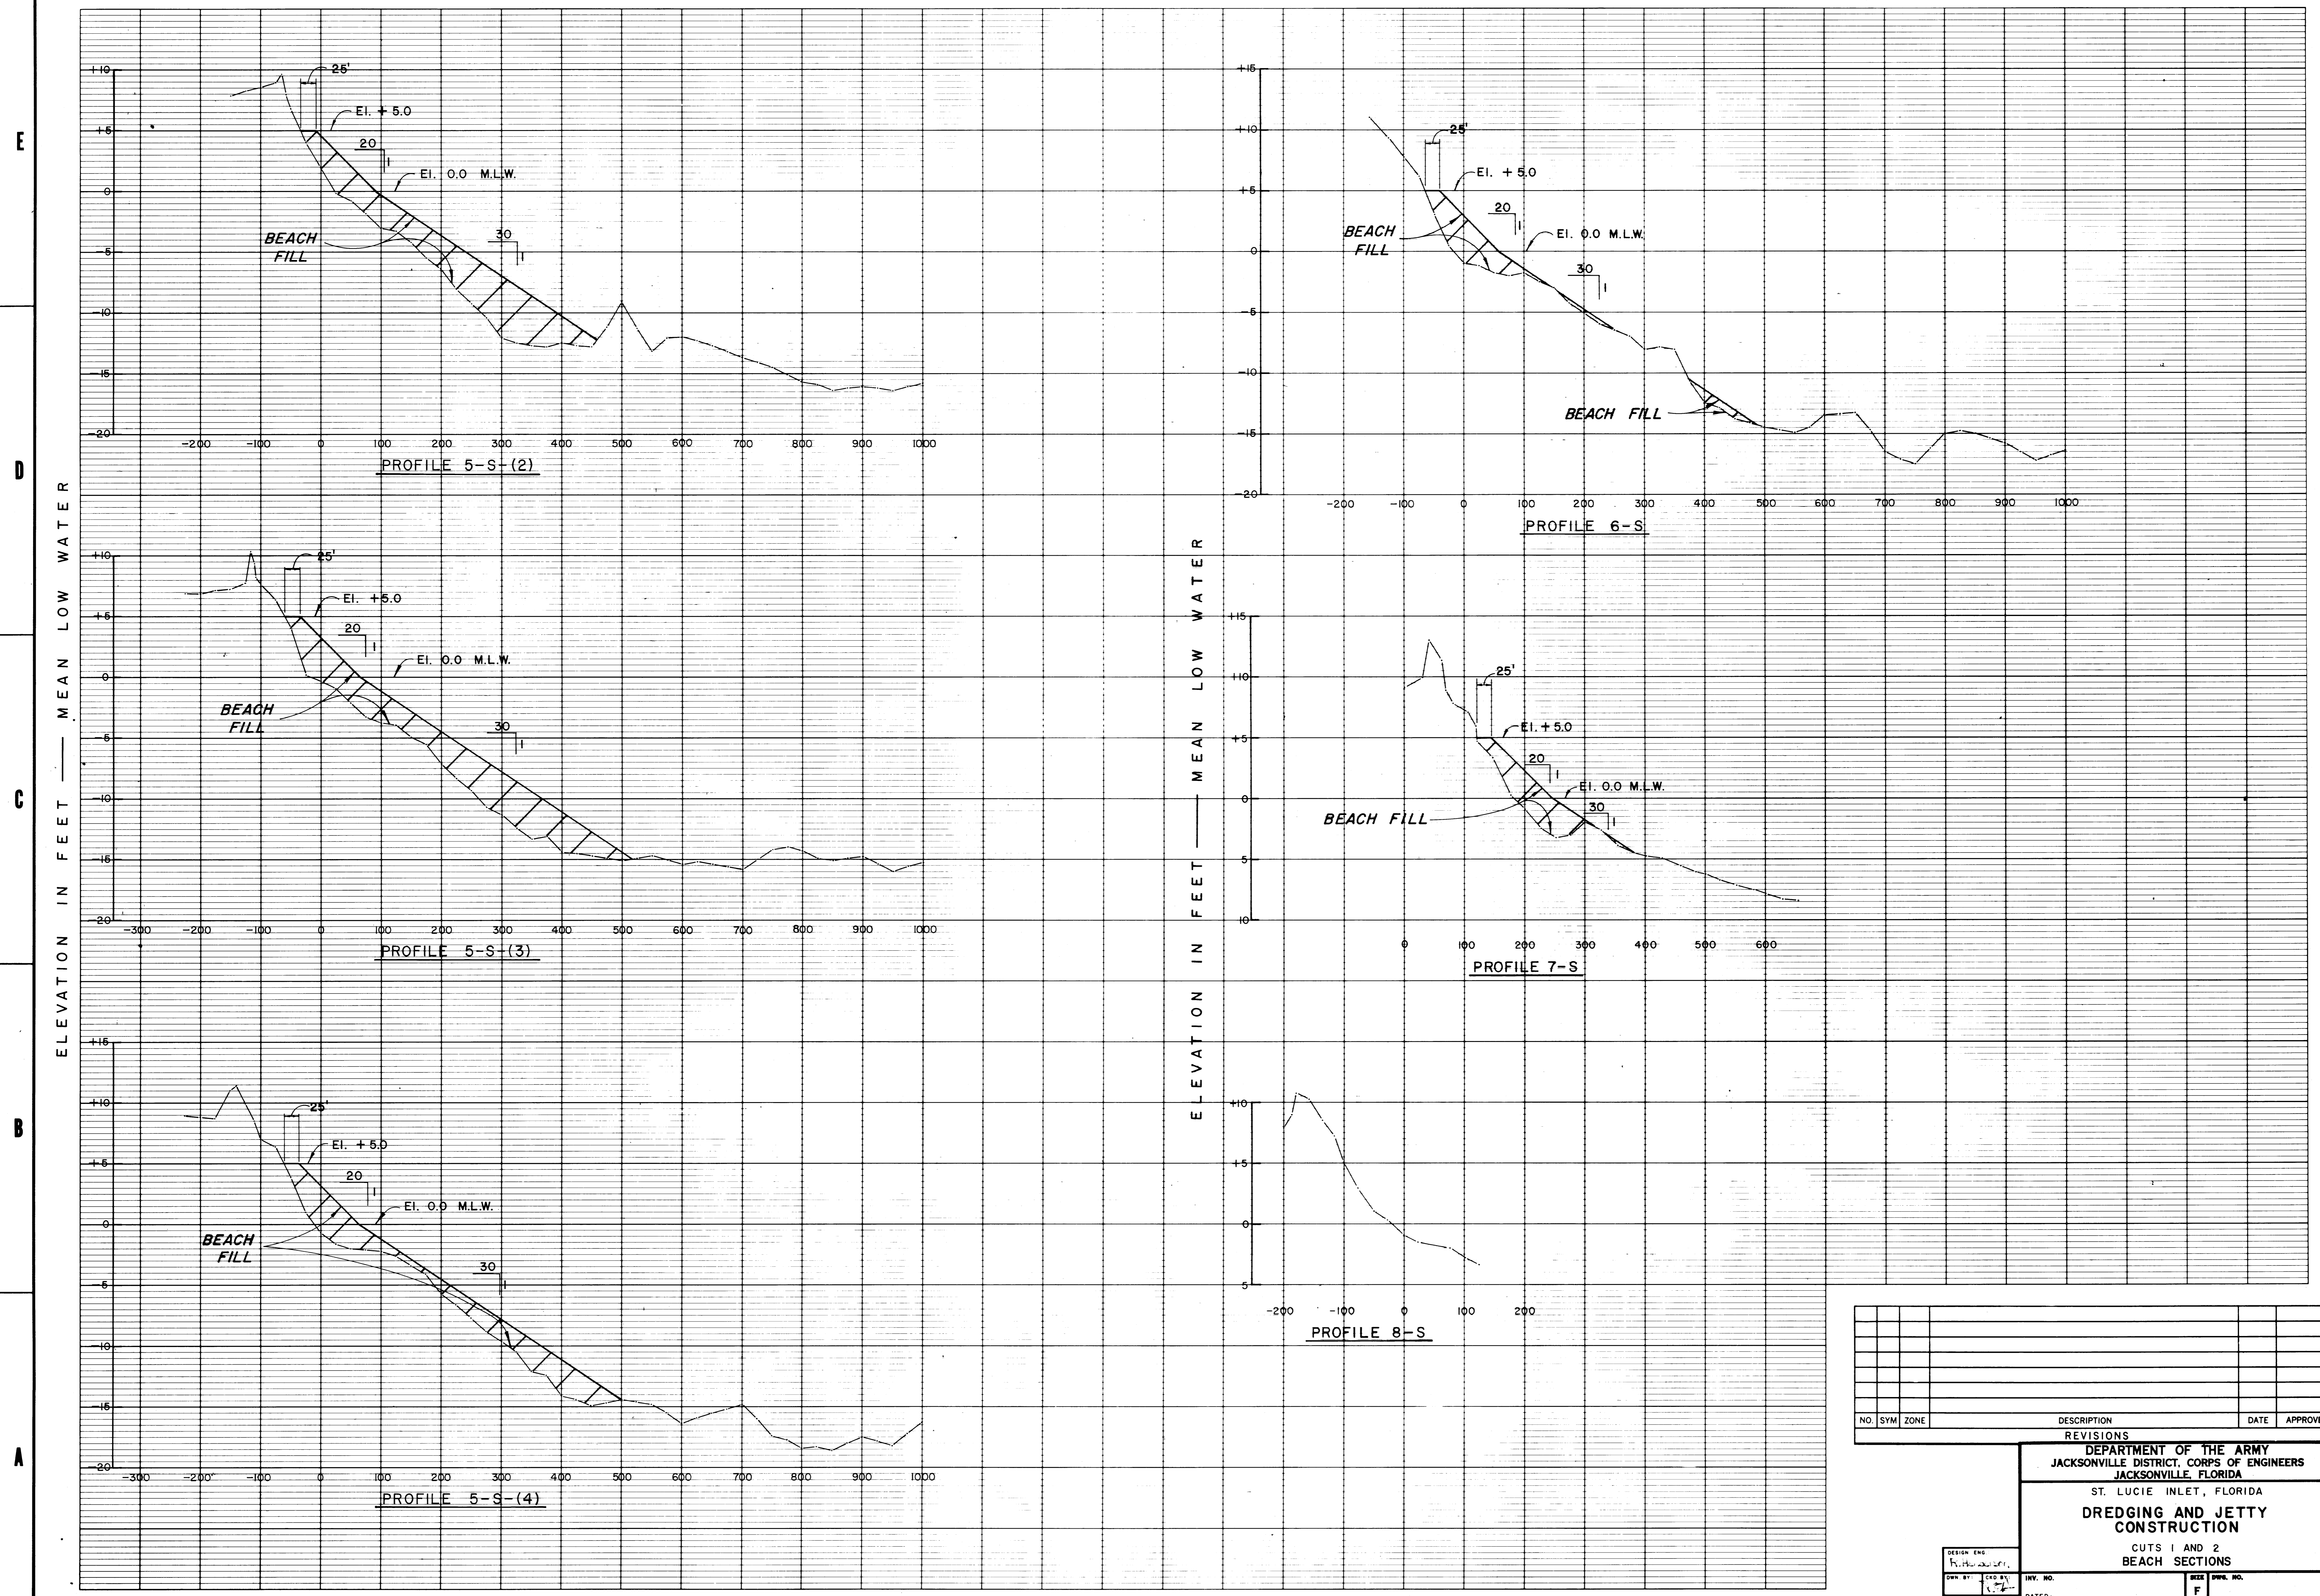

NO.	SYM.	ZONE	DESCRIPTION	DATE	APPROVED
REVISIONS					

DEPARTMENT OF THE ARMY
JACKSONVILLE DISTRICT, CORPS OF ENGINEERS
JACKSONVILLE, FLORIDA
 ST. LUCIE INLET, FLORIDA
DREDGING AND JETTY
CONSTRUCTION
 CUTS 1 AND 2
BEACH SECTIONS

DESIGN ENG. R. H. ...	INVT. NO.	REV. NO.
DRAWN BY ...	DATED	SCALE: AS SHOWN
DATE: DEC. 1977		SHEET 15 OF 31