
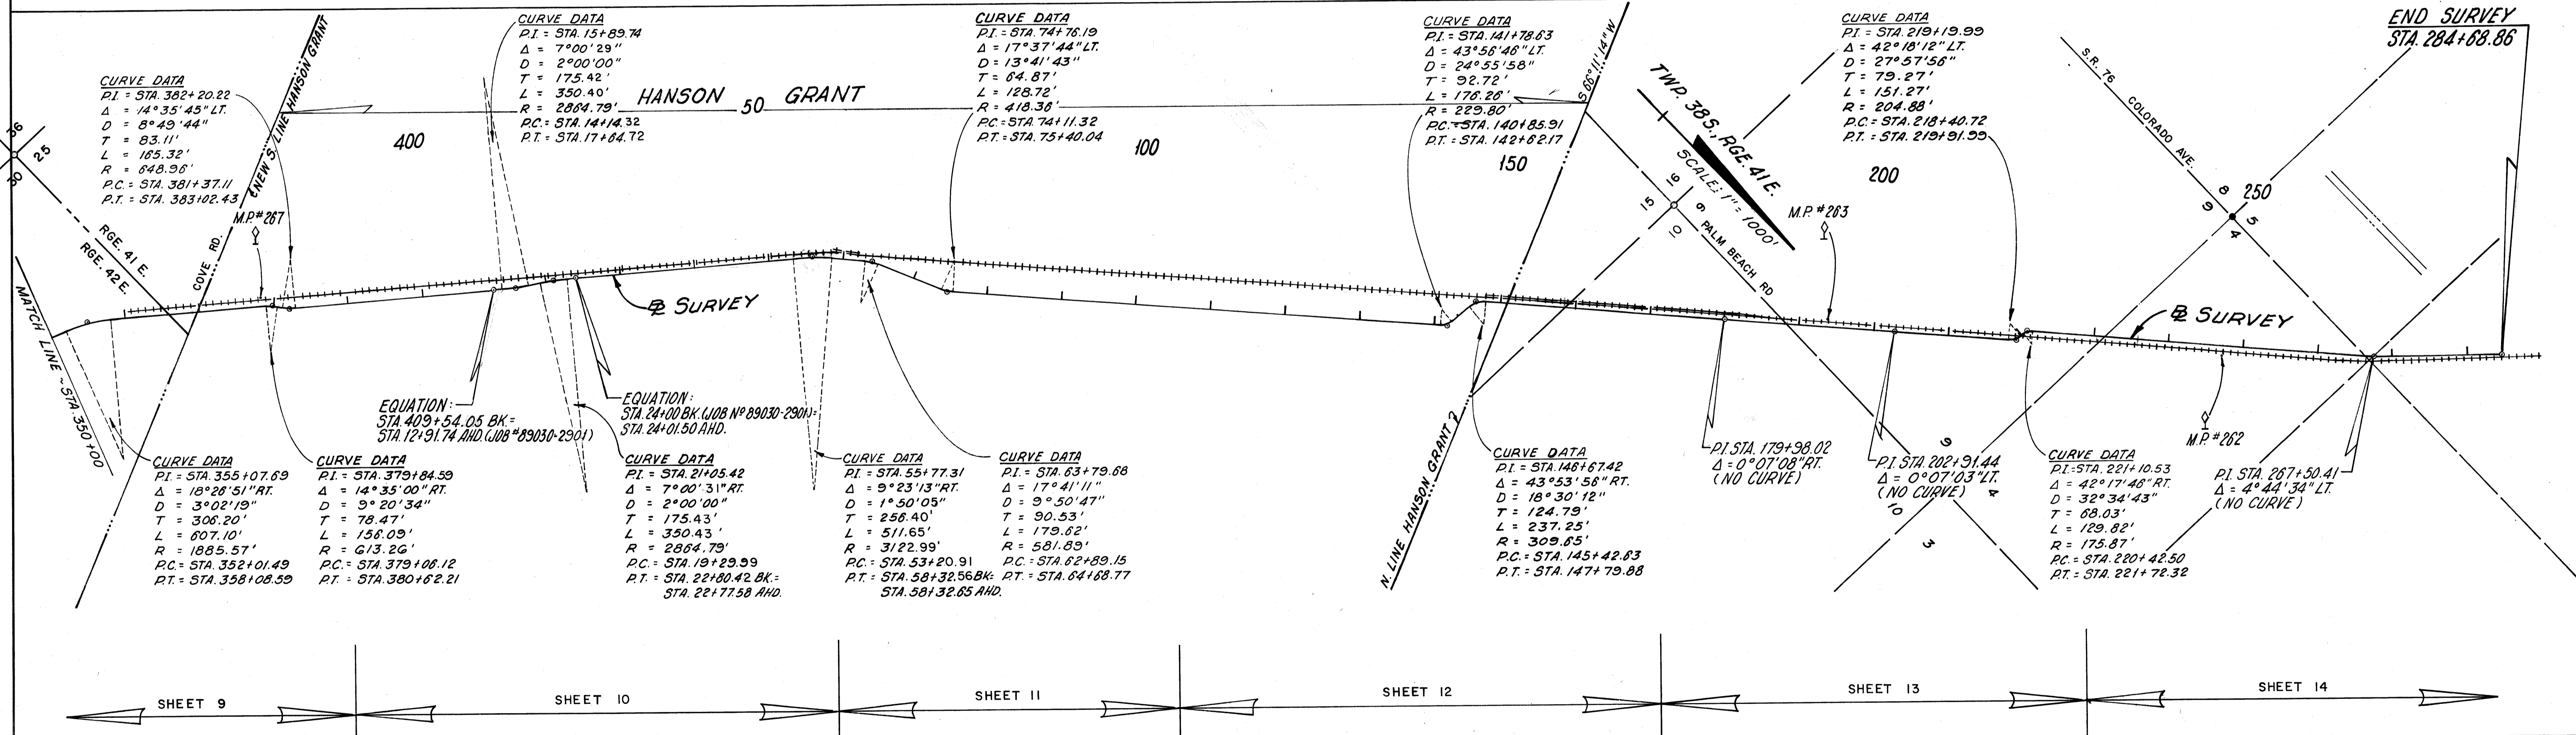


FED. ROAD DIV. No.	STATE	PROJECT No.	FISCAL YEAR	SHEET No.
3	FLA.			

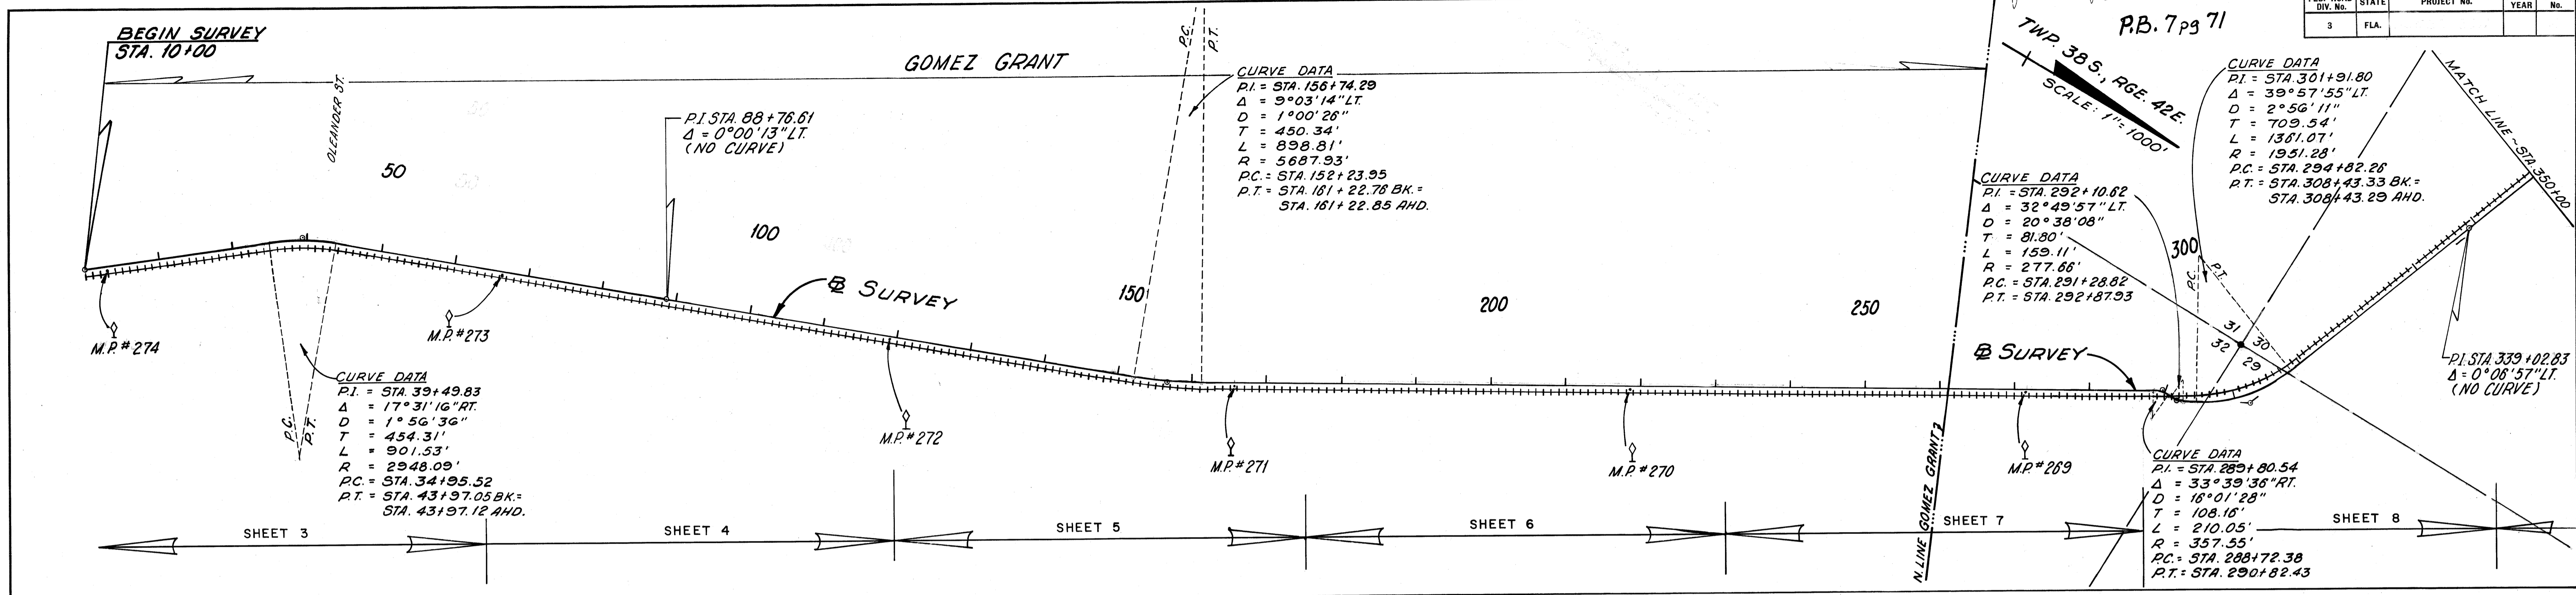

STATE OF FLORIDA
DEPARTMENT OF TRANSPORTATION

MAINTENANCE MAP

STATE ROAD NO. A-1-A MARTIN COUNTY

DRAWN	BY	DATE	APPROVED	DATE
TRACED	STOUT	10-18-78	<i>William J. Stout</i>	11/20/78
CHECKED			<i>John E. ...</i>	1-30-79
COMPARED				
INDEXED				

SECTION. 89030 SHEET 2 OF 14