


FED. ROAD DIV. No.	STATE	PROJECT No.	FISCAL YEAR	SHEET No.
3	FLA.			


P.B. 7 pg. 71

BEGIN PROJECT
 STA. 10+00
 89030 A-I-A

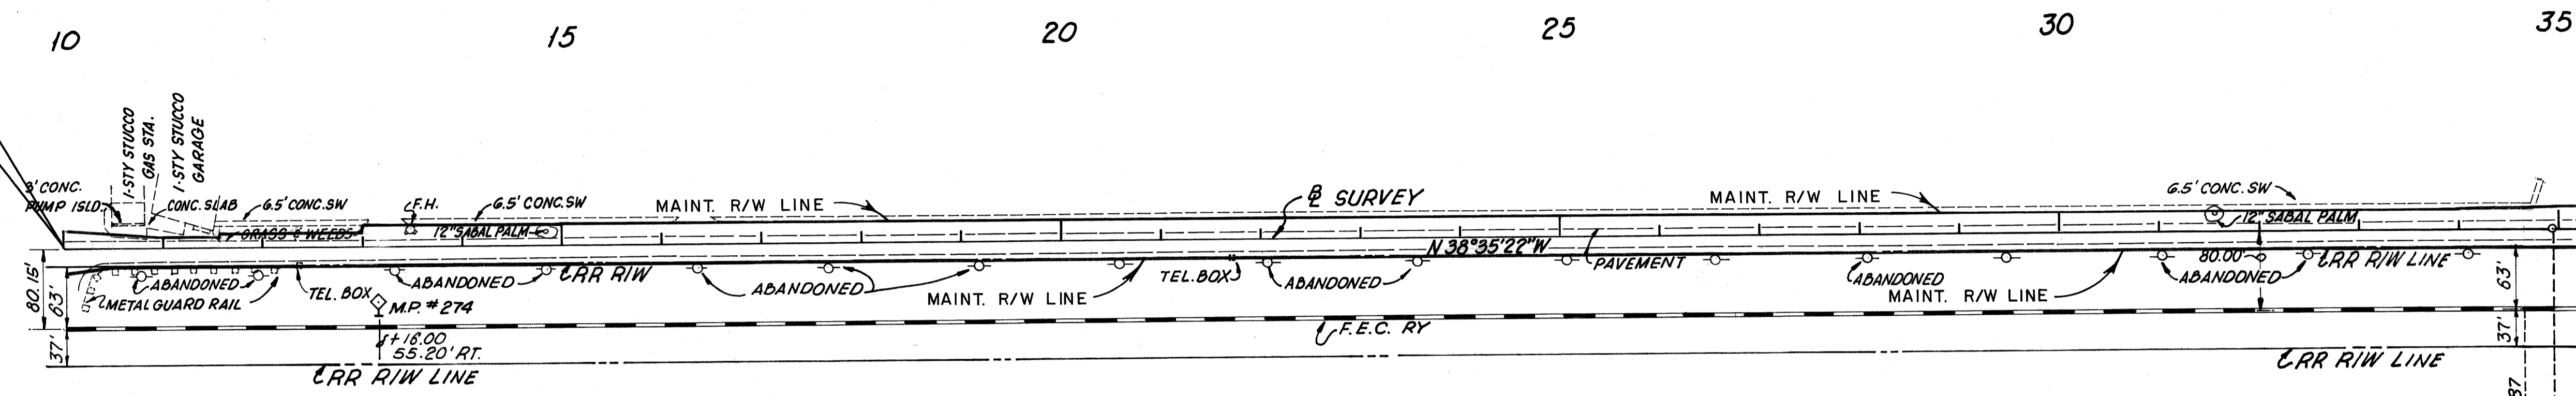

B SURVEY CURVE DATA
 P.I. STA. 39+49.83
 $\Delta = 17^\circ 31' 16''$ RT.
 $D = 1^\circ 56' 36''$
 $T = 454.31'$
 $L = 901.53'$
 $R = 2948.09'$
 P.C. STA. 34+95.52
 P.T. STA. 43+97.05 BK. =
 STA. 43+97.12 AHD.

GOMEZ GRANT

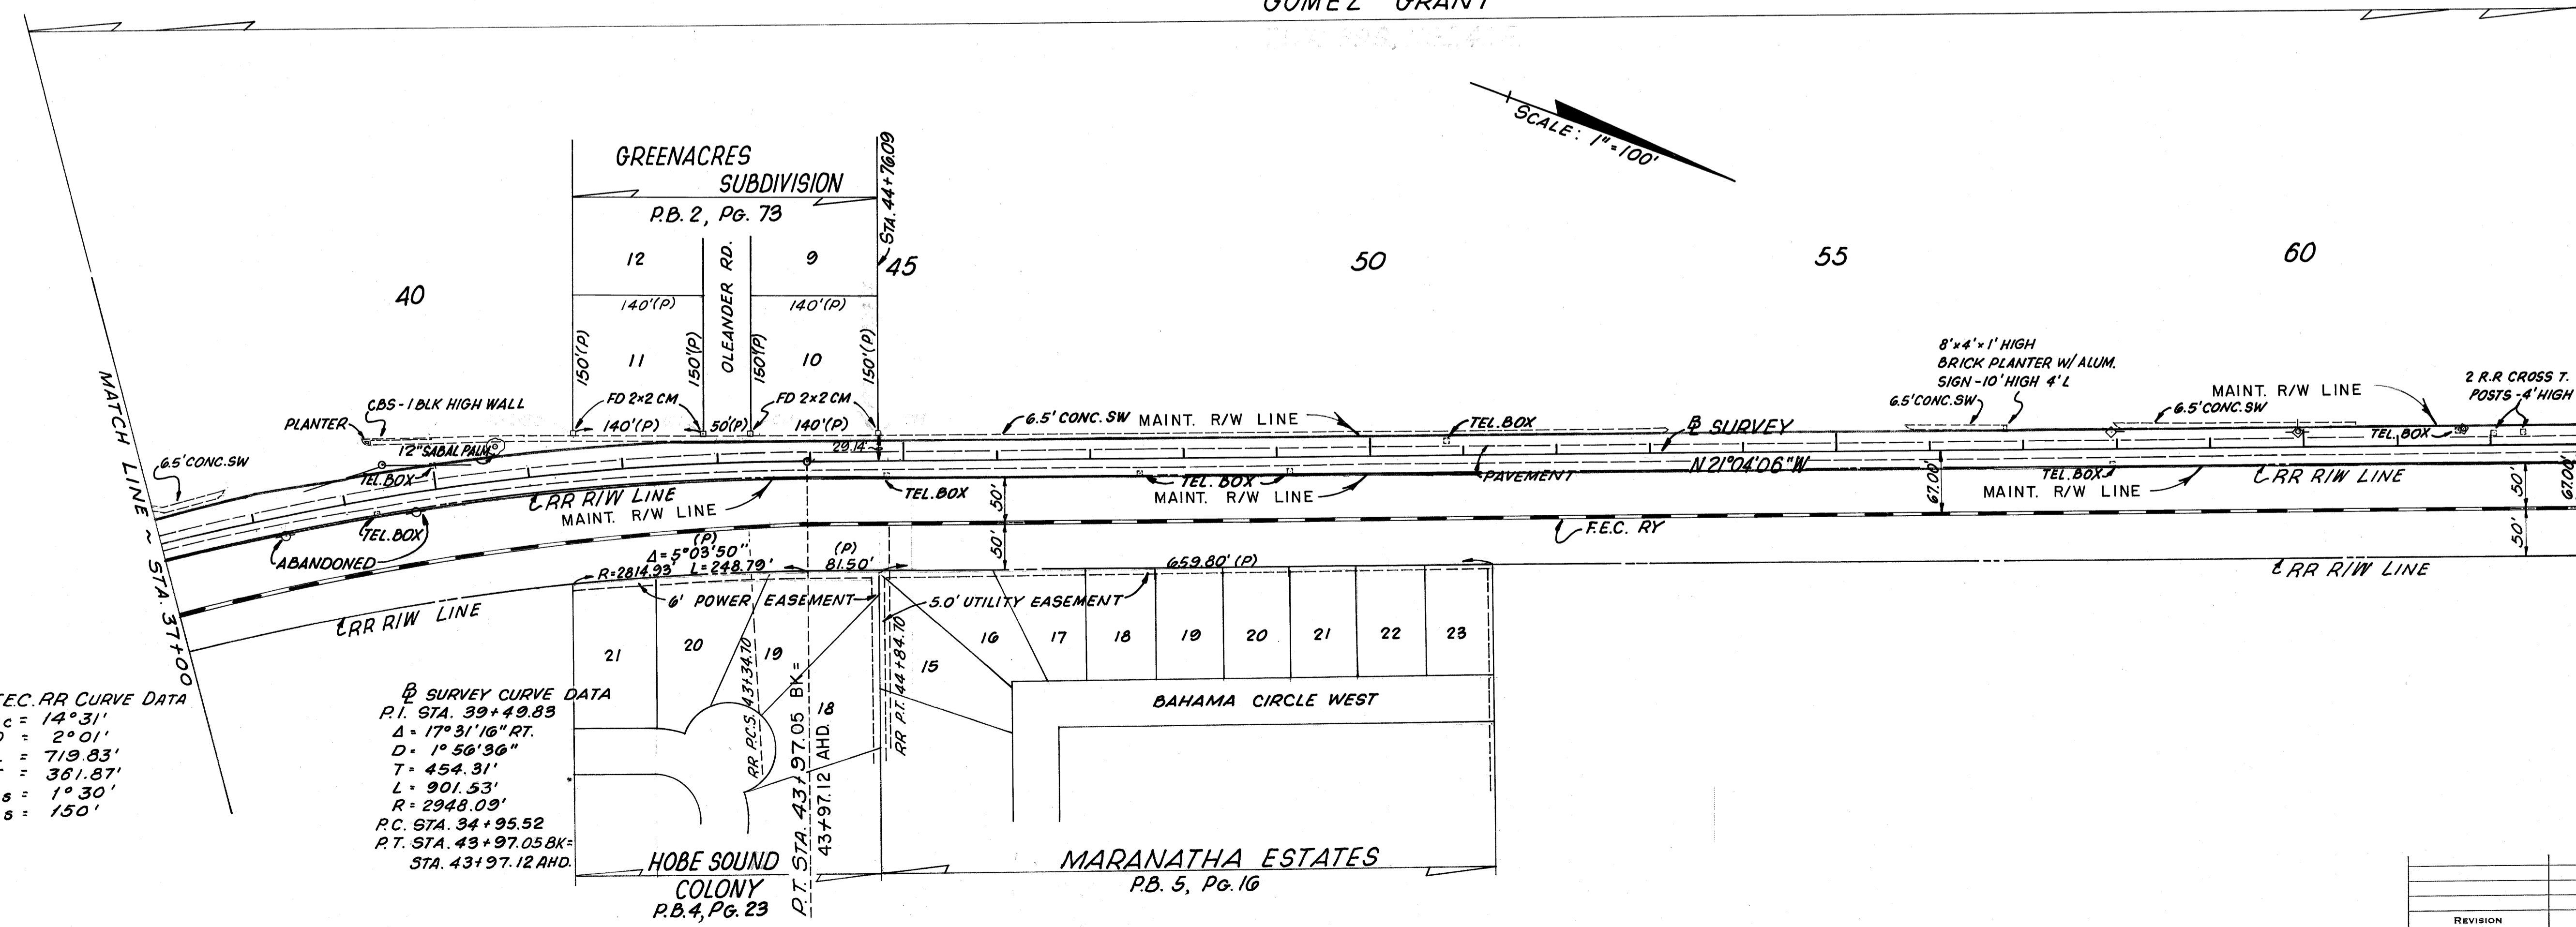

STA.	MAINT. R/W DATA LEFT	RIGHT
10+00	18'	24'
10+29	16'	23'
10+43		19'
10+50	12.5'	
11+00	10'	19.5'
11+55	10' BK. & 13' AHD.	
12+00	13'	19.5'
13+00	13' BK. & 22' AHD.	20'
14+00	22'	
15+00 THRU		
34+00	23'	
34+95.52	25'	
37+00	28'	
38+00	31'	
39+00	27'	
40+00	28'	
41+00	28'	
42+00	28'	
43+00	25'	
43+97.12	23'	
44+00	23'	
47+00	23'	
50+00	22'	
54+00	22'	
56+00	21'	
57+00	21'	
59+00	22'	
61+00	22'	

F.E.C. RR CURVE DATA
 $\Delta_c = 14^\circ 31'$
 $D = 2^\circ 01'$
 $L = 719.83'$
 $T = 381.87'$
 $\Delta_s = 1^\circ 30'$
 $L_s = 150'$

B SURVEY CURVE DATA
 P.I. STA. 39+49.83
 $\Delta = 17^\circ 31' 16''$ RT.
 $D = 1^\circ 56' 36''$
 $T = 454.31'$
 $L = 901.53'$
 $R = 2948.09'$
 P.C. STA. 34+95.52
 P.T. STA. 43+97.05 BK. =
 STA. 43+97.12 AHD.

STATE OF FLORIDA
 DEPARTMENT OF TRANSPORTATION

MAINTENANCE MAP

STATE ROAD No. A-1-A, MARTIN COUNTY

BY	DATE	REVISION
STOUT	10-26-78	

DRAWN BY: STOUT
 DATE: 10-26-78
 CHECKED BY: [Signature]
 COMPARED BY: [Signature]
 INDEXED BY: [Signature]

SECTION 89030 SHEET 3 OF 14