


FED. ROAD DIV. No.	STATE	PROJECT No.	FISCAL YEAR	SHEET No.
3	FLA.			

P.B. 7 pg 71

GOMEZ GRANT


SCALE: 1" = 100'

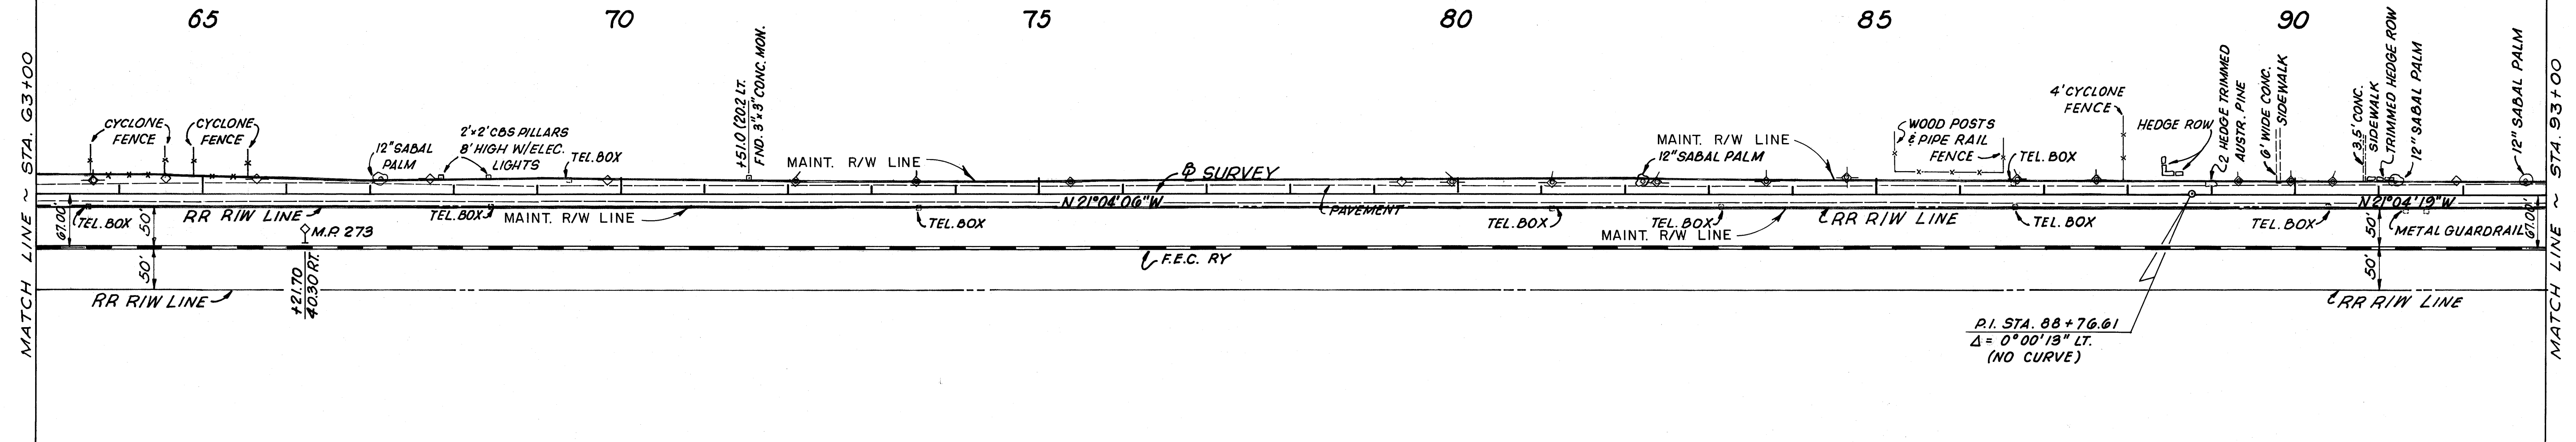

P.I. STA. 88+76.61  
 $\Delta = 0^{\circ}00'13''$  LT.  
 (NO CURVE)

GOMEZ GRANT

SCALE: 1" = 100'

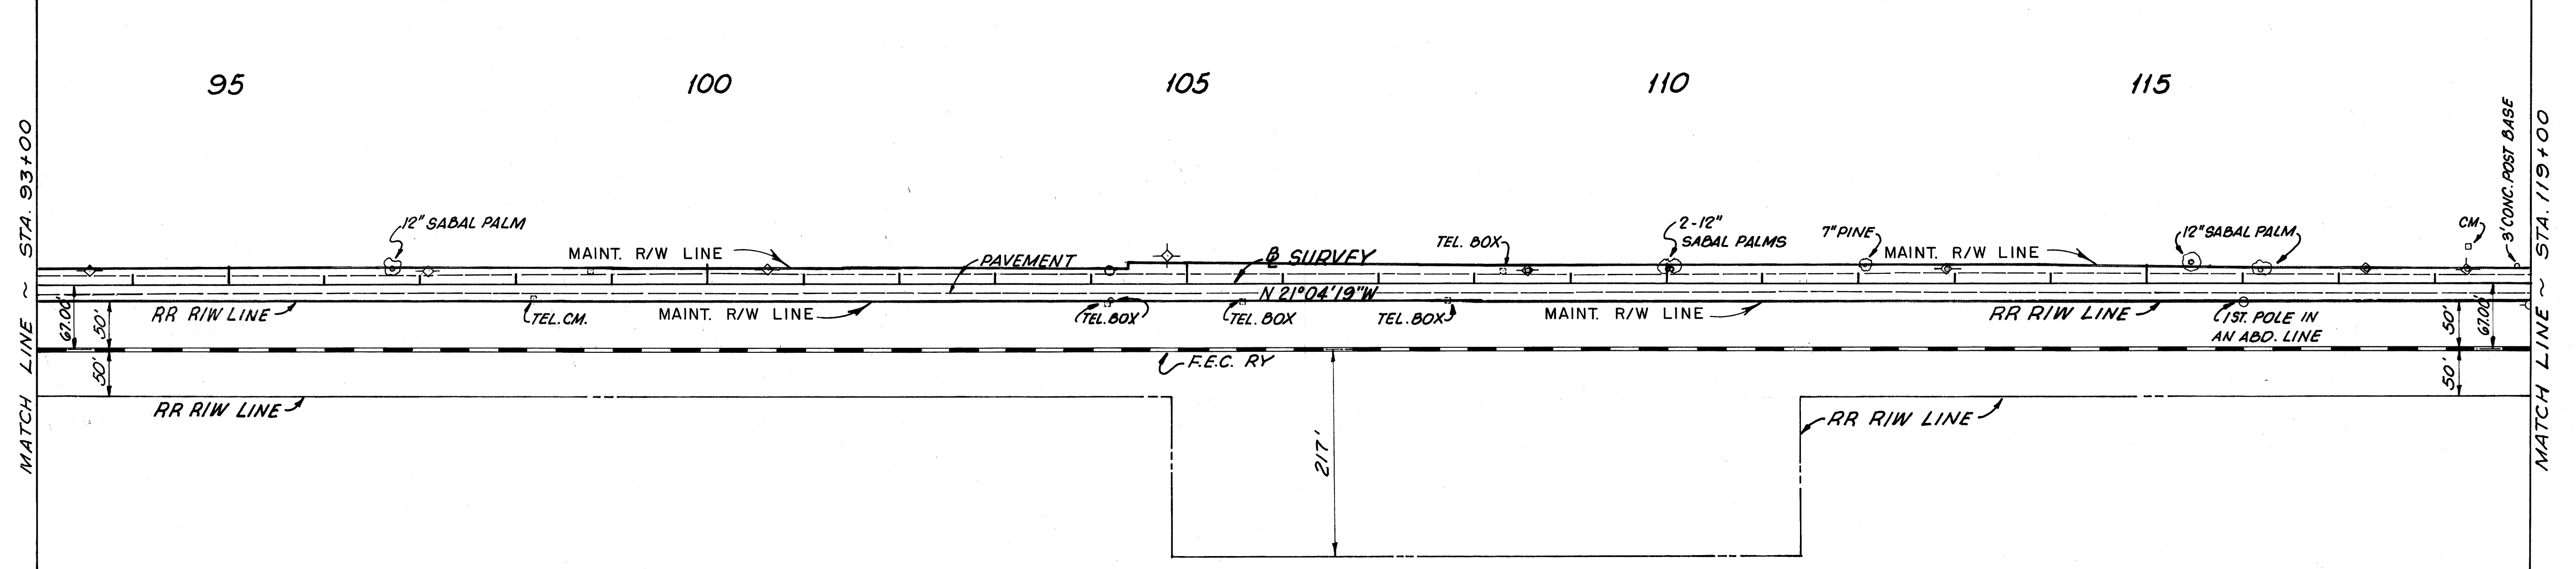

MAINT. R/W DATA

STA.	LEFT	RIGHT
63+62	23'	
64+54	23'	
64+90	20'	
65+53	20'	
66+00	19'	
67+00	17'	
69+00	19'	
72+00	16'	
74+00	16'	
77+00	18'	
79+00	18'	
82+00	18'	
84+00	17'	
86+00	16'	
90+00	16'	
93+00	16'	
96+00	18'	
99+00	17'	
102+00	17'	
104+40	16' BK.	
	22' AHD.	
105+00	22'	
108+00	20'	
110+00	20'	
114+19	19'	
116+00	17'	
117+00	15'	

MAINTAINED TO RR R/W LINE

STATE OF FLORIDA  
 DEPARTMENT OF TRANSPORTATION  
**MAINTENANCE MAP**  
 STATE ROAD No. A-1-A, MARTIN COUNTY

BY	DATE	BY	DATE
STERGIOU	JUNE 78	William E. Stout	11/20/78
TRACED	STOUT	11-9-78	
CHECKED			
COMPARED			
INDEXED			

SECTION. 89030 SHEET 4 OF 14