
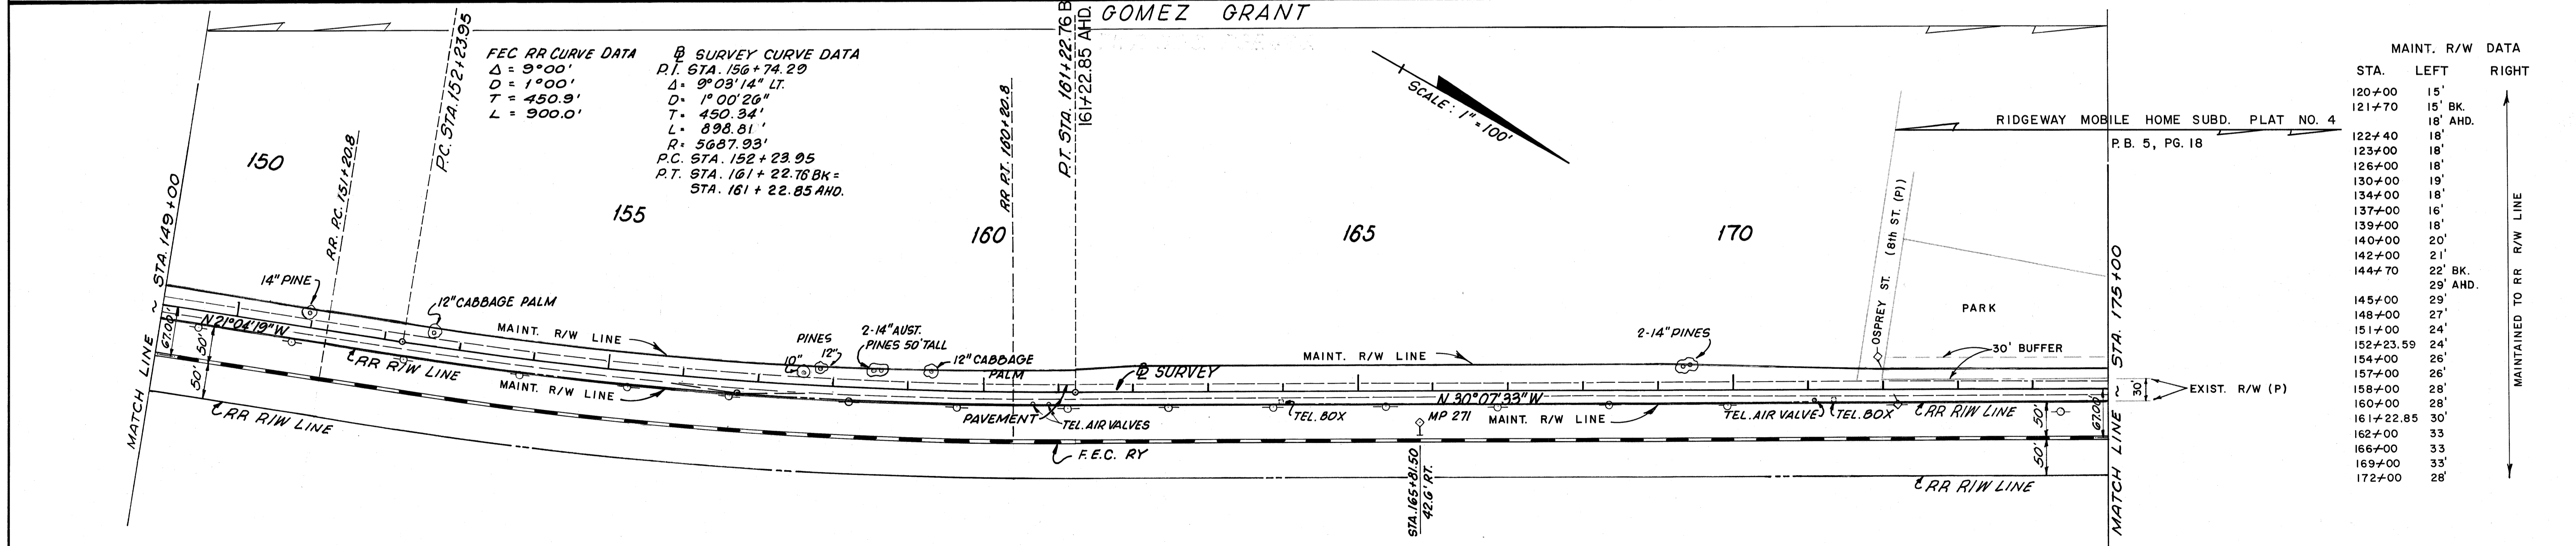


FED. ROAD DIV. No.	STATE	PROJECT No.	FISCAL YEAR	SHEET No.
3	FLA.			

P.B.7 pg. 71

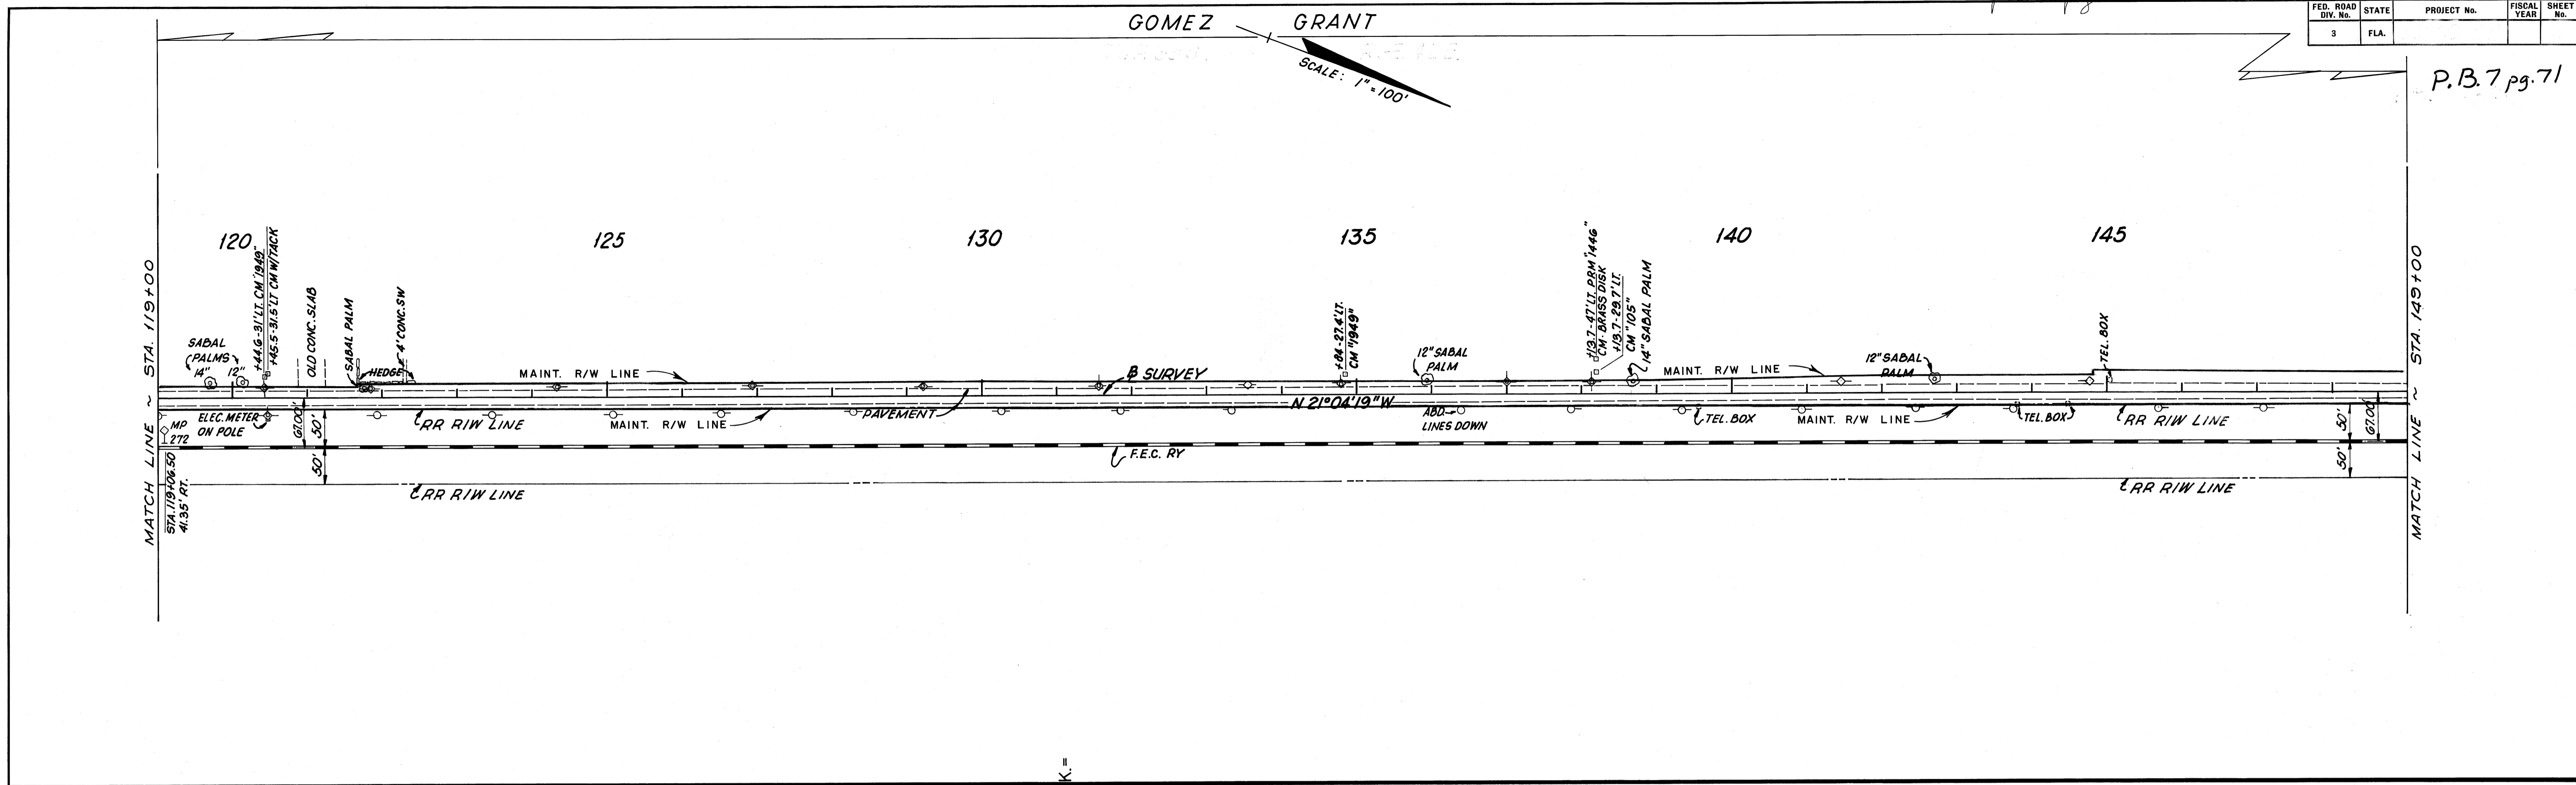

MAINT. R/W DATA		
STA.	LEFT	RIGHT
120+00	15'	
121+70	15' BK.	
	18' AHD.	
122+40	18'	
123+00	18'	
126+00	18'	
130+00	19'	
134+00	18'	
137+00	16'	
139+00	18'	
140+00	20'	
142+00	21'	
144+70	22' BK.	
	29' AHD.	
145+00	29'	
148+00	27'	
151+00	24'	
152+23.59	24'	
154+00	26'	
157+00	26'	
158+00	28'	
160+00	28'	
161+22.85	30'	
162+00	33'	
166+00	33'	
169+00	33'	
172+00	28'	

STATE OF FLORIDA
DEPARTMENT OF TRANSPORTATION

MAINTENANCE MAP

STATE ROAD NO. A-1-A, MARTIN COUNTY

DRAWN	BY	DATE	APPROVED	DATE
STERGIOU	STOUT	JUNE 78	William E. [Signature]	10/20/78
TRACED	CHECKED	INDEXED	ENGINEER OF RIGHT OF WAY	
			1-30-79	

SECTION. 89030 SHEET 5 OF 14