


FED. ROAD DIV. No.	STATE	PROJECT No.	FISCAL YEAR	SHEET No.
3	FLA.			

P.B. 7 pg 71

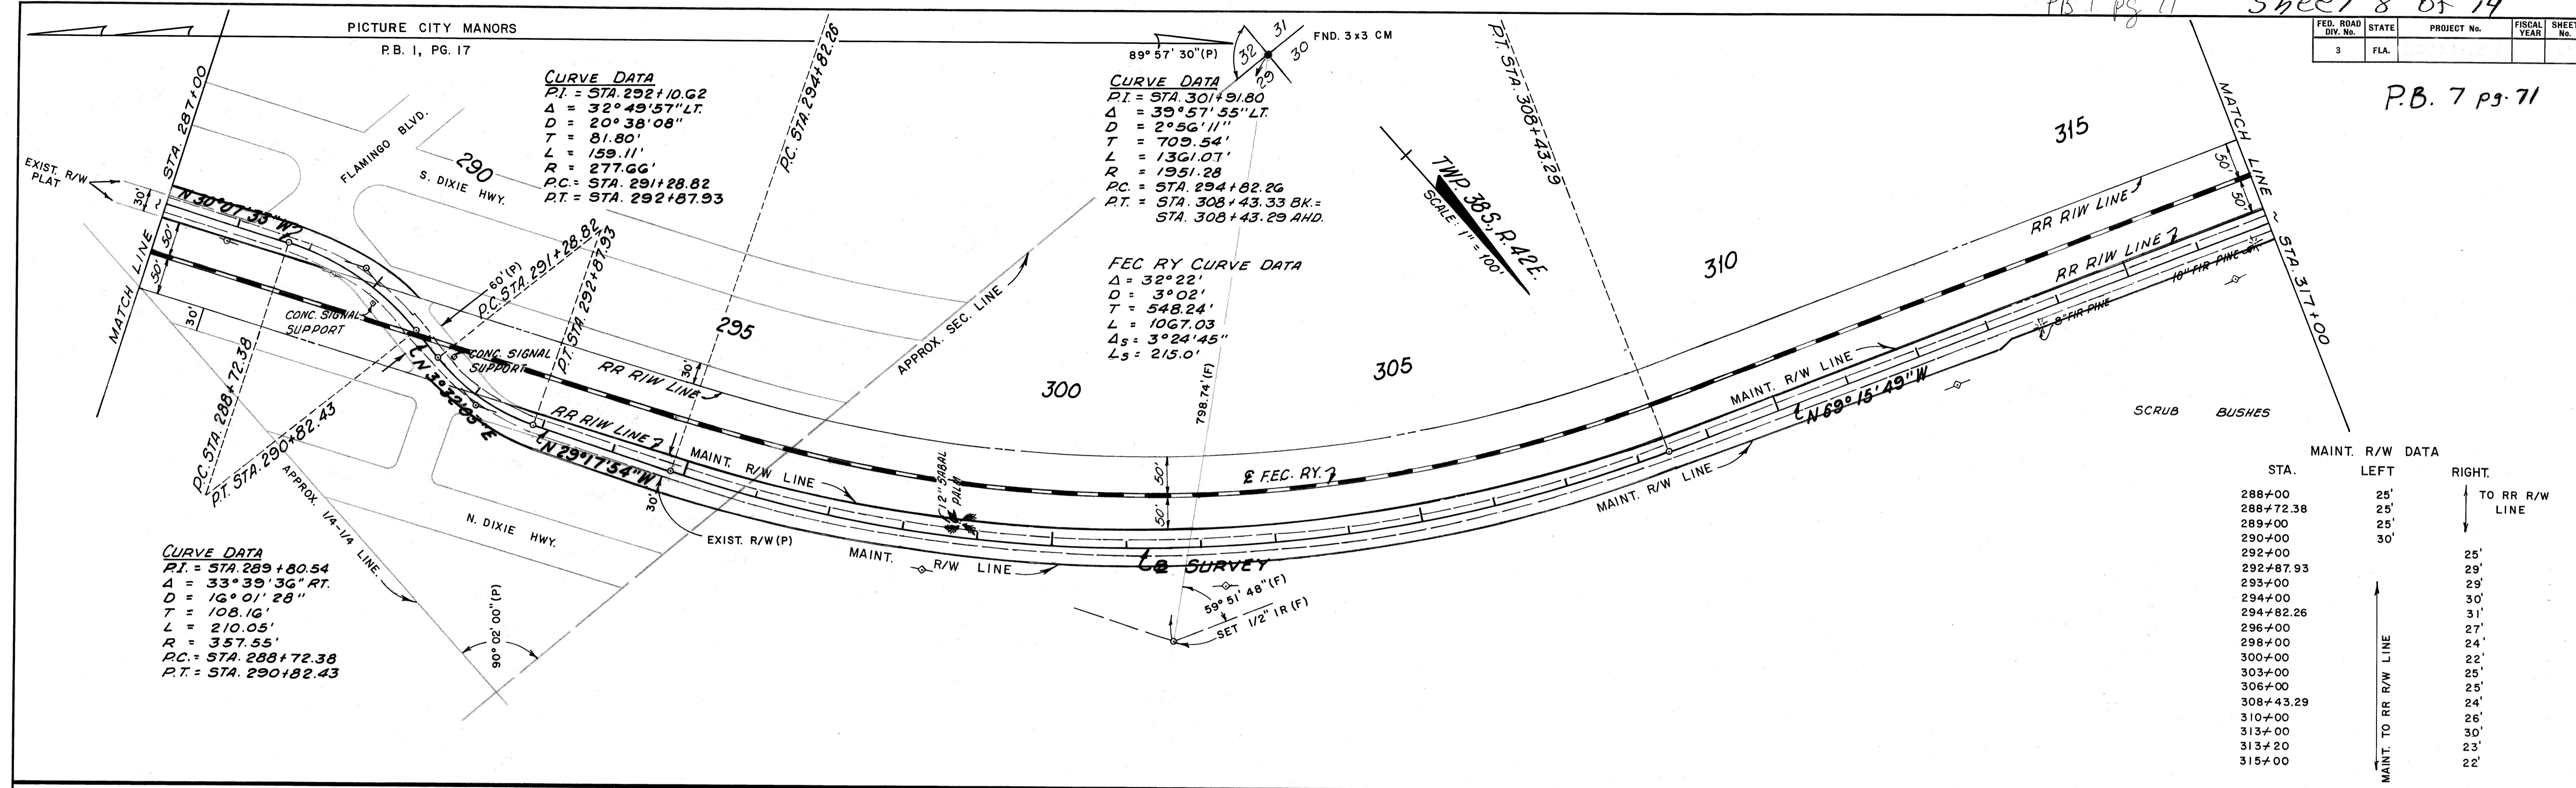


CURVE DATA
 P.I. = STA. 289+80.54
 Δ = 33° 39' 36" RT.
 D = 16° 01' 28"
 T = 108.16'
 L = 210.05'
 R = 357.55'
 P.C. = STA. 288+72.38
 P.T. = STA. 290+82.43

CURVE DATA
 P.I. = STA. 292+10.62
 Δ = 32° 49' 57" LT.
 D = 20° 38' 08"
 T = 81.80'
 L = 159.11'
 R = 277.66'
 P.C. = STA. 291+28.82
 P.T. = STA. 292+87.93

CURVE DATA
 P.I. = STA. 301+91.80
 Δ = 39° 57' 55" LT.
 D = 2° 56' 11"
 T = 709.54'
 L = 1361.07'
 R = 1951.28
 P.C. = STA. 294+82.26
 P.T. = STA. 308+43.33 BK. = STA. 308+43.29 AHD.

FEC RY CURVE DATA
 Δ = 32° 22'
 D = 3° 02'
 T = 548.24'
 L = 1067.03'
 Δs = 3° 24' 45"
 Ls = 215.0'

STA.	MAINT. R/W DATA LEFT	RIGHT
288+00	25'	↑ TO RR R/W LINE
288+72.38	25'	
289+00	25'	
290+00	30'	
292+00		25'
292+87.93		29'
293+00		29'
294+00		30'
294+82.26		31'
296+00		27'
298+00		24'
300+00		22'
303+00		25'
306+00		25'
308+43.29		24'
310+00		26'
313+00		30'
313+20		23'
315+00		22'

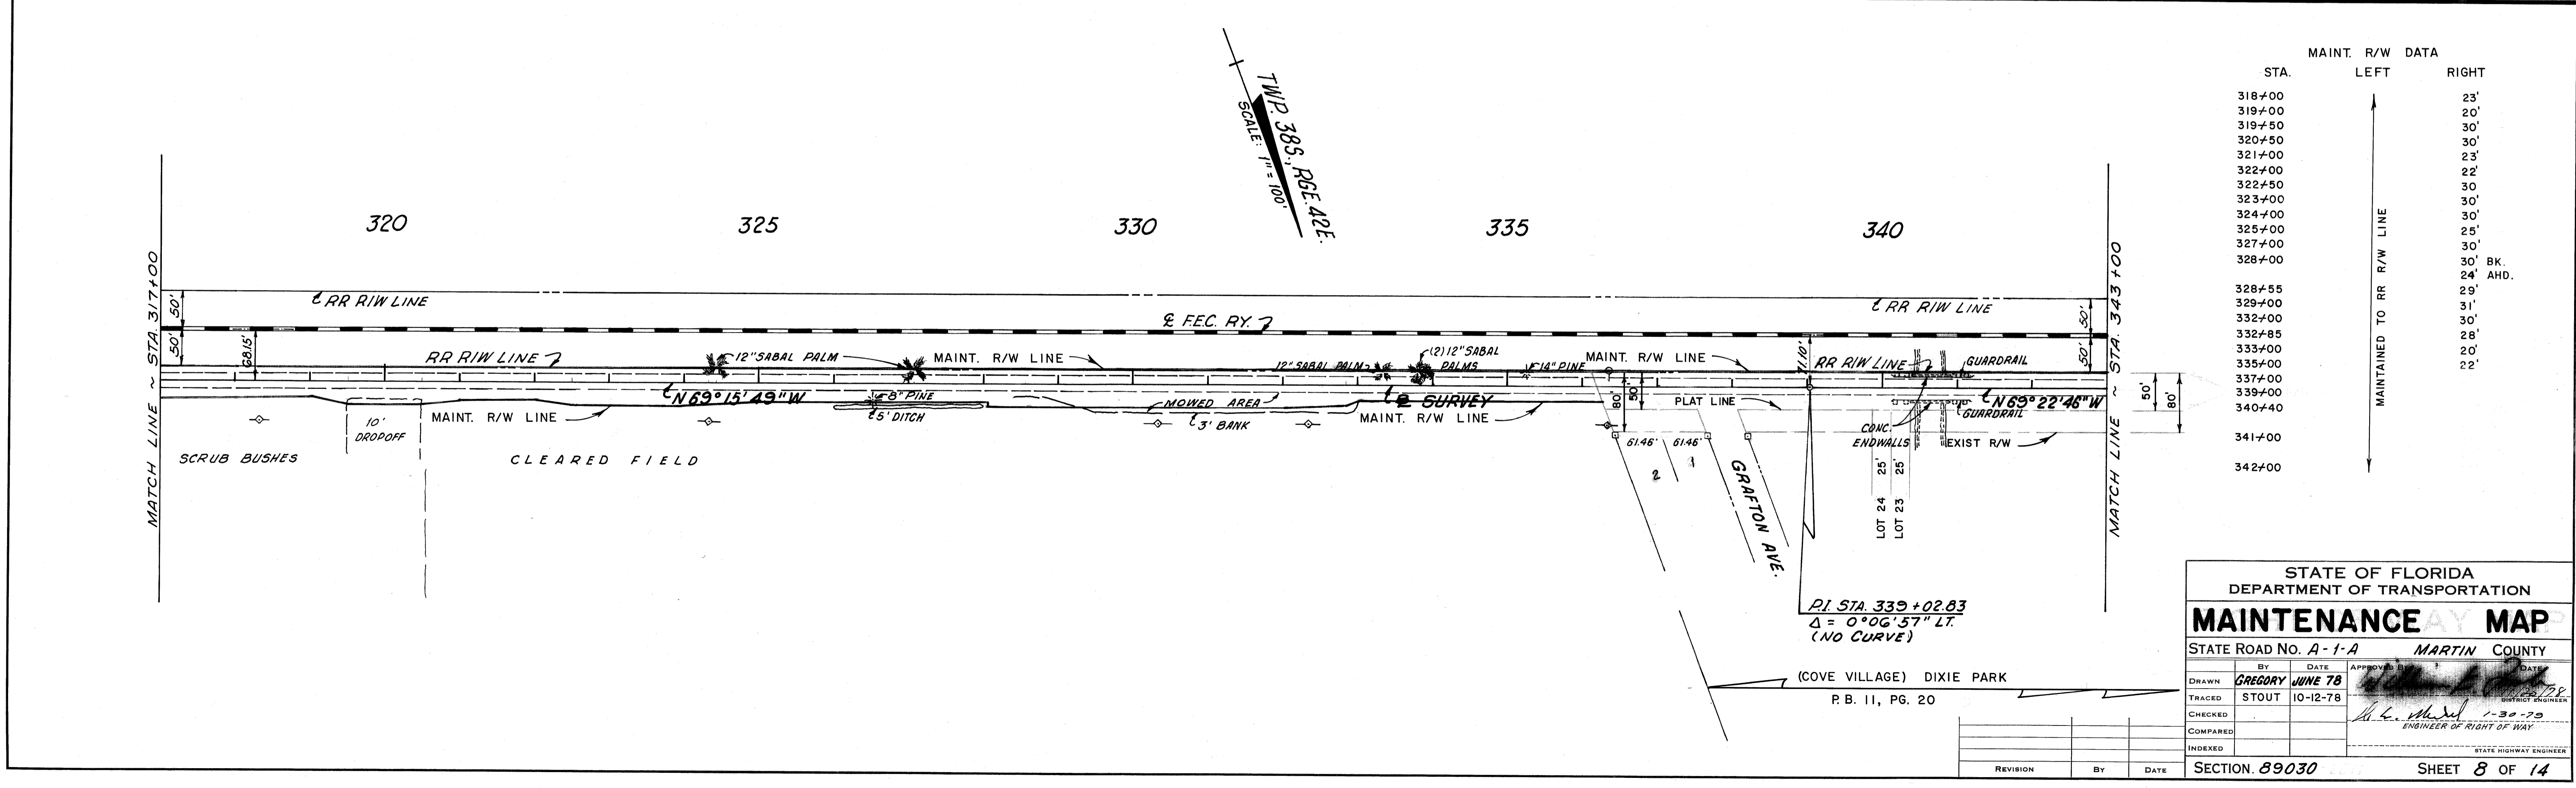

STA.	MAINT. R/W DATA LEFT	RIGHT
318+00		23'
319+00		20'
319+50		30'
320+50		30'
321+00		23'
322+00		22'
322+50		30'
323+00		30'
324+00		30'
325+00		25'
327+00		30'
328+00		30' BK. 24' AHD.
328+55		29'
329+00		31'
332+00		30'
332+85		28'
333+00		20'
335+00		22'
337+00		
339+00		
340+40		
341+00		
342+00		

STATE OF FLORIDA
 DEPARTMENT OF TRANSPORTATION
MAINTENANCE MAP
 STATE ROAD NO. A-1-A MARTIN COUNTY

BY: GREGORY DATE: JUNE 78
 TRACED: STOUT DATE: 10-12-78
 CHECKED: DATE: 1-30-79
 COMPARED: DATE: DATE: DATE:
 INDEXED: DATE: DATE: DATE:

SECTION. 89030 SHEET 8 OF 14