
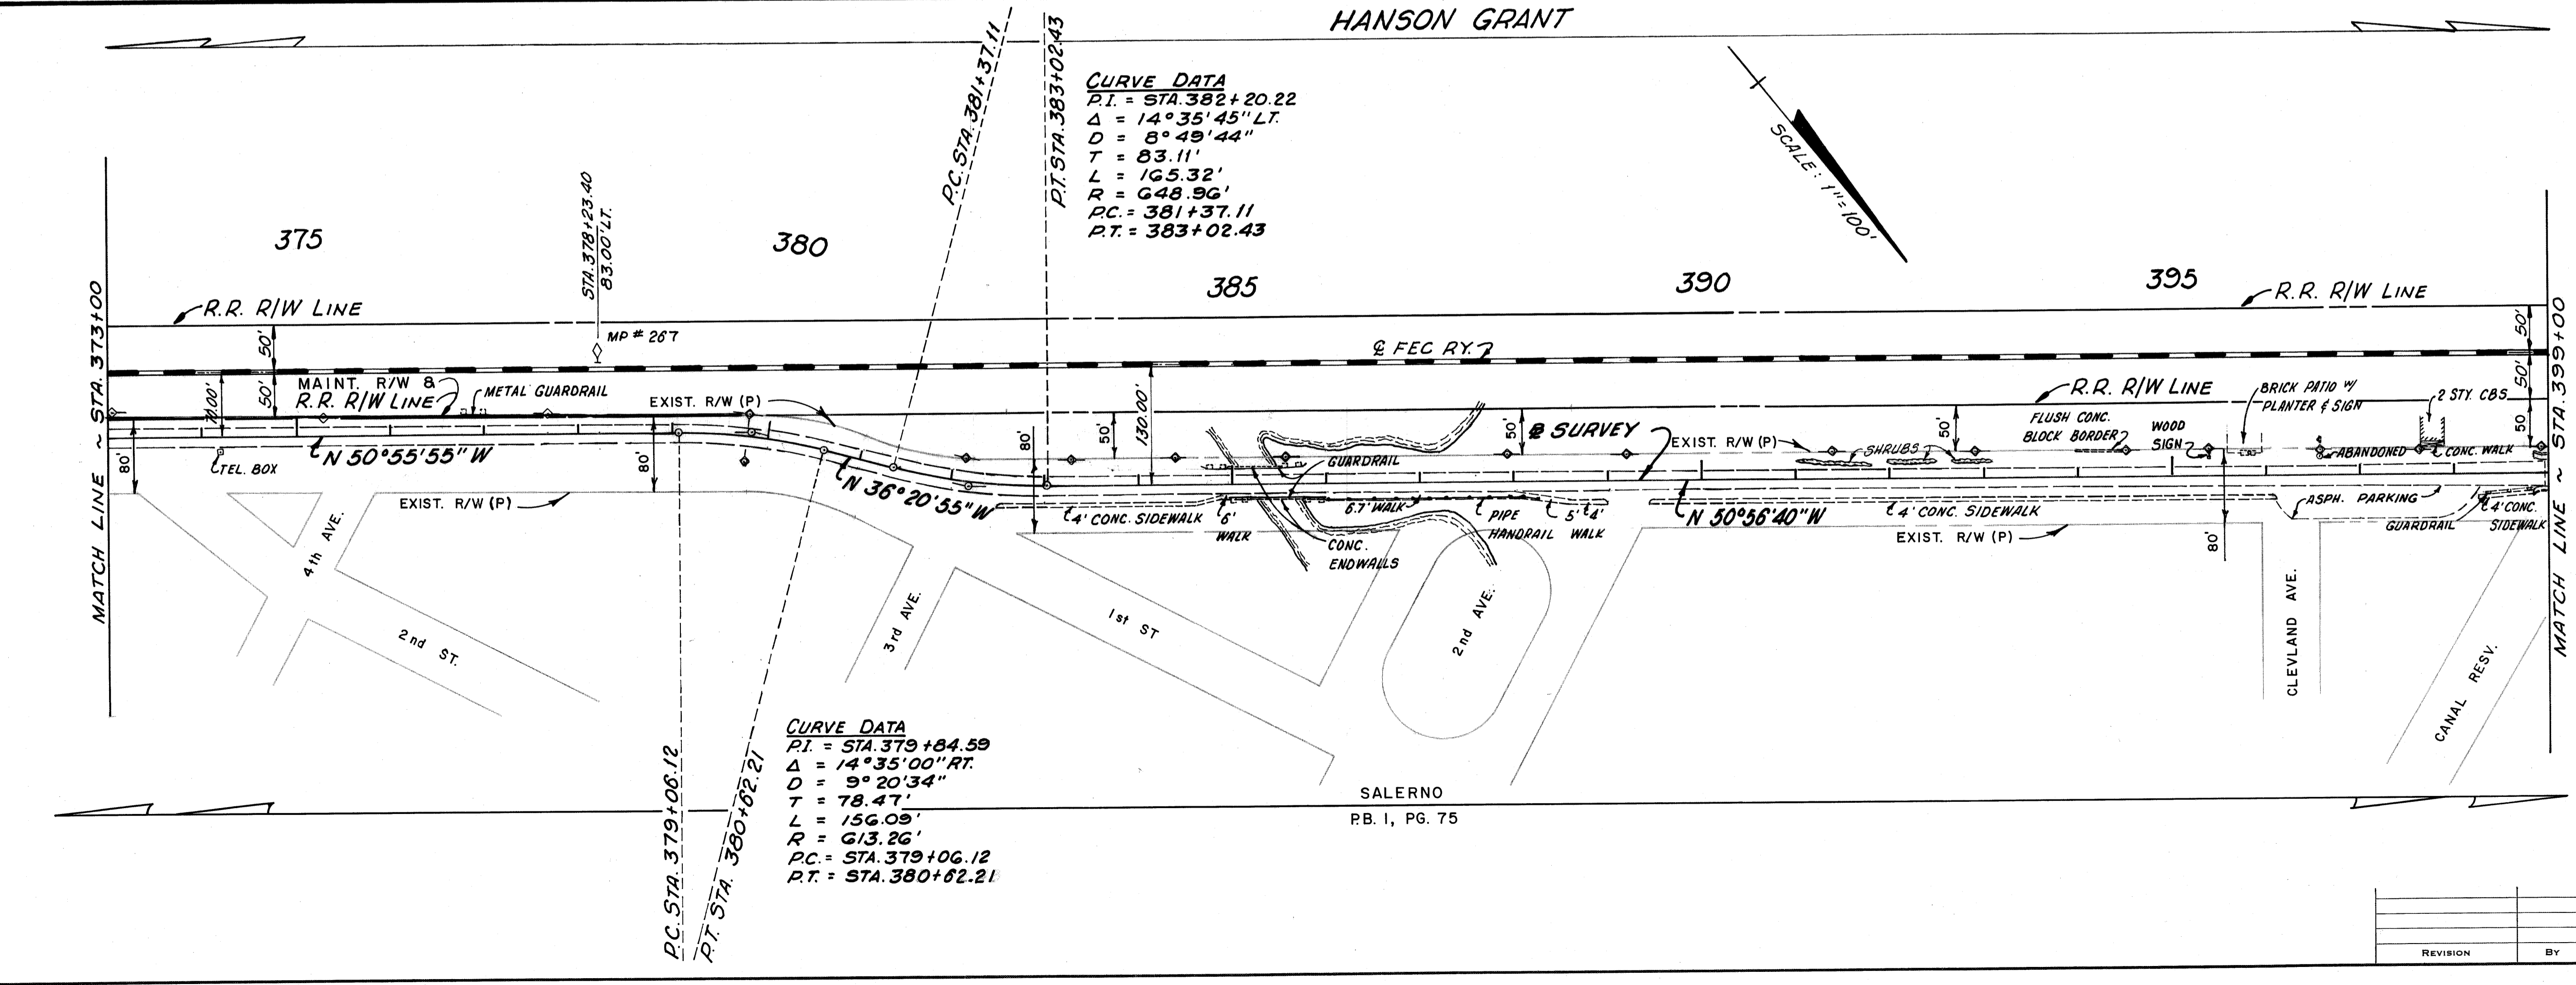


FED. ROAD DIV. No.	STATE	PROJECT No.	FISCAL YEAR	SHEET No.
3	FLA.			

P.B. 7 pg. 71

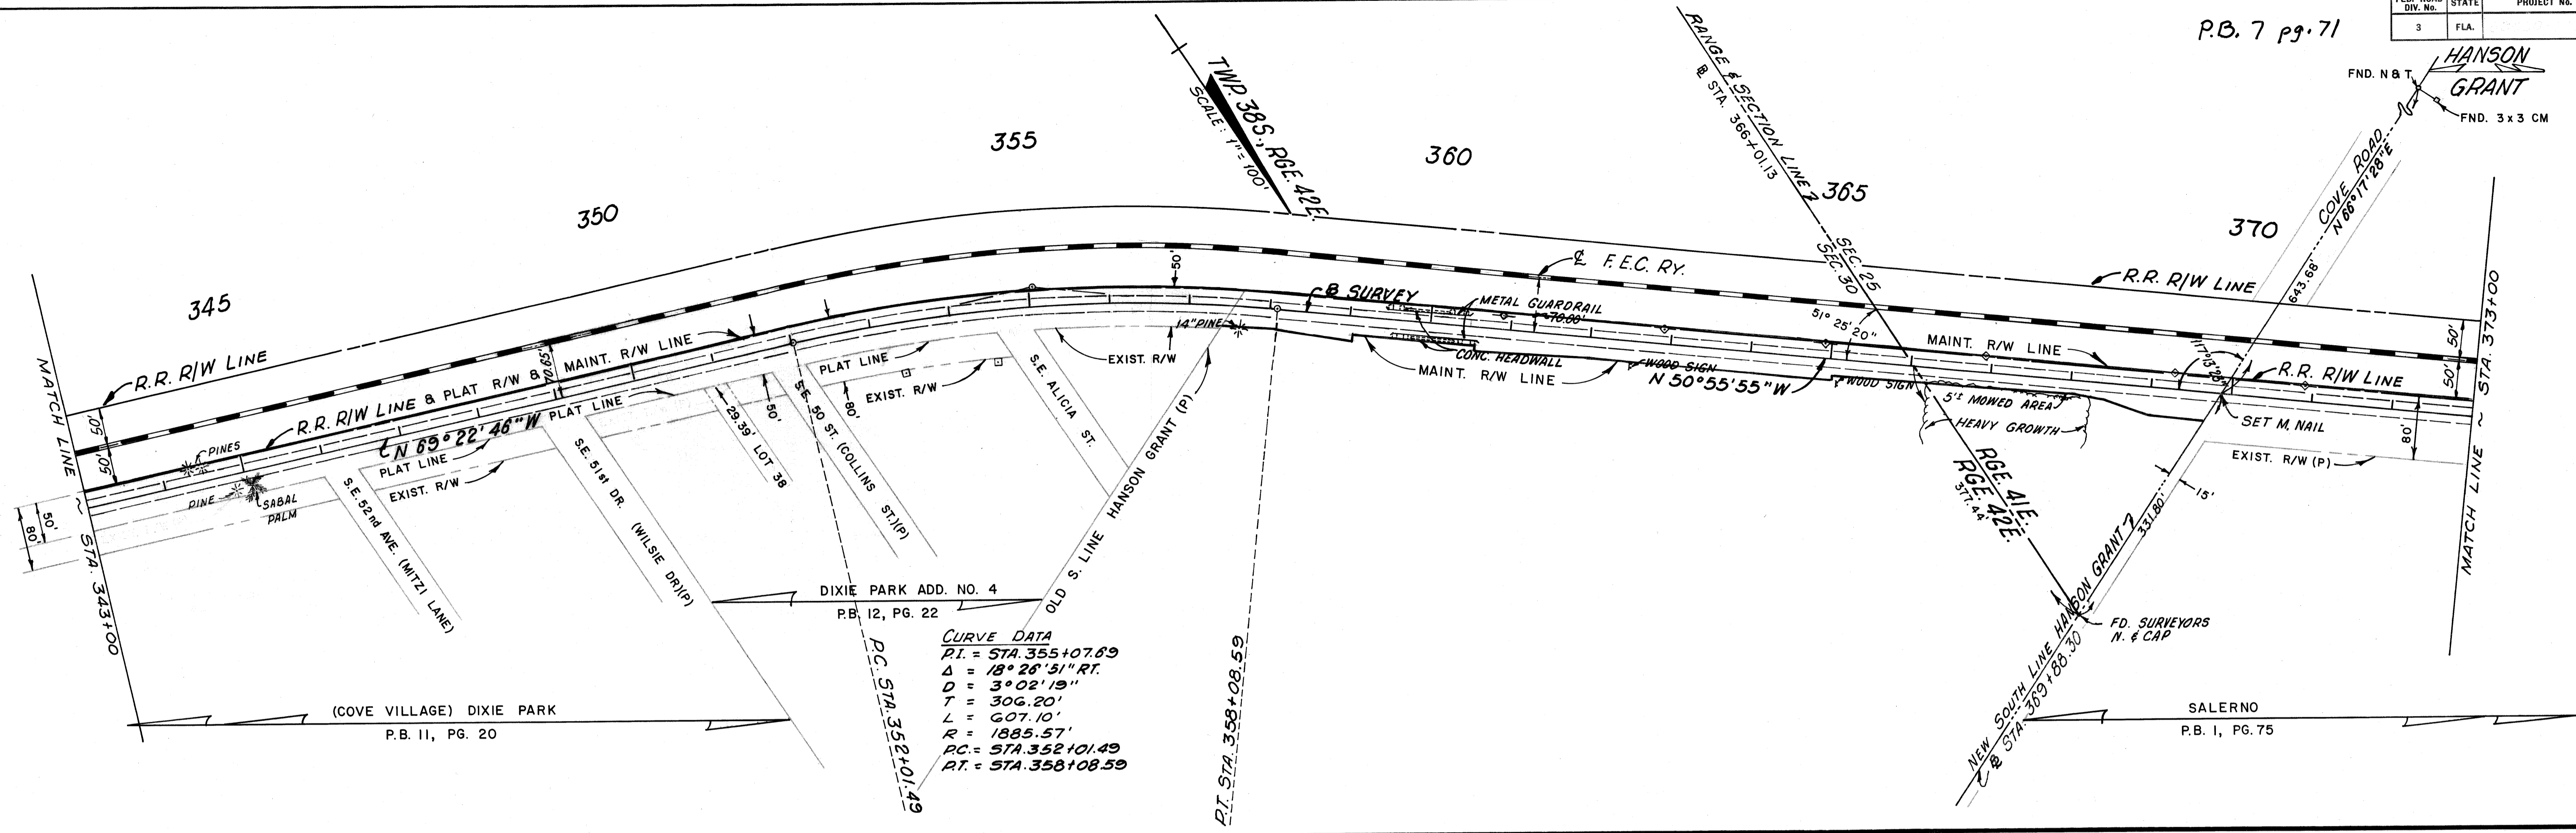

STA.	MAINT. R/W DATA	
	LEFT	RIGHT
345+00	TO	
374+00		20'
357+50		25'
358+08.59		25'
359+00		22'
359+50		22' BK.
360+50		30' AHD.
363+00		30' BK.
364+00		25' AHD.
365+00		25'
368+00		25' BK.
368+40		18'
369+00		20'
369+88.30		35'
376+00	21'	
379+06.12	21'	
380+00	21'	

STATE OF FLORIDA  
 DEPARTMENT OF TRANSPORTATION  
**MAINTENANCE MAP**  
 STATE ROAD No. A-1-A MARTIN COUNTY

DRAWN	GREGORY JUNE 78	DATE	10-13-78
TRACED	STOUT	DATE	10-13-78
CHECKED		DATE	
COMPARED		DATE	
INDEXED		DATE	

APPROVED: *[Signature]* DISTRICT ENGINEER  
 1-30-79  
 ENGINEER OF RIGHT OF WAY

REVISION	BY	DATE