


FED. ROAD DIV. No.	STATE	PROJECT No.	FISCAL YEAR	SHEET No.
3	FLA.			

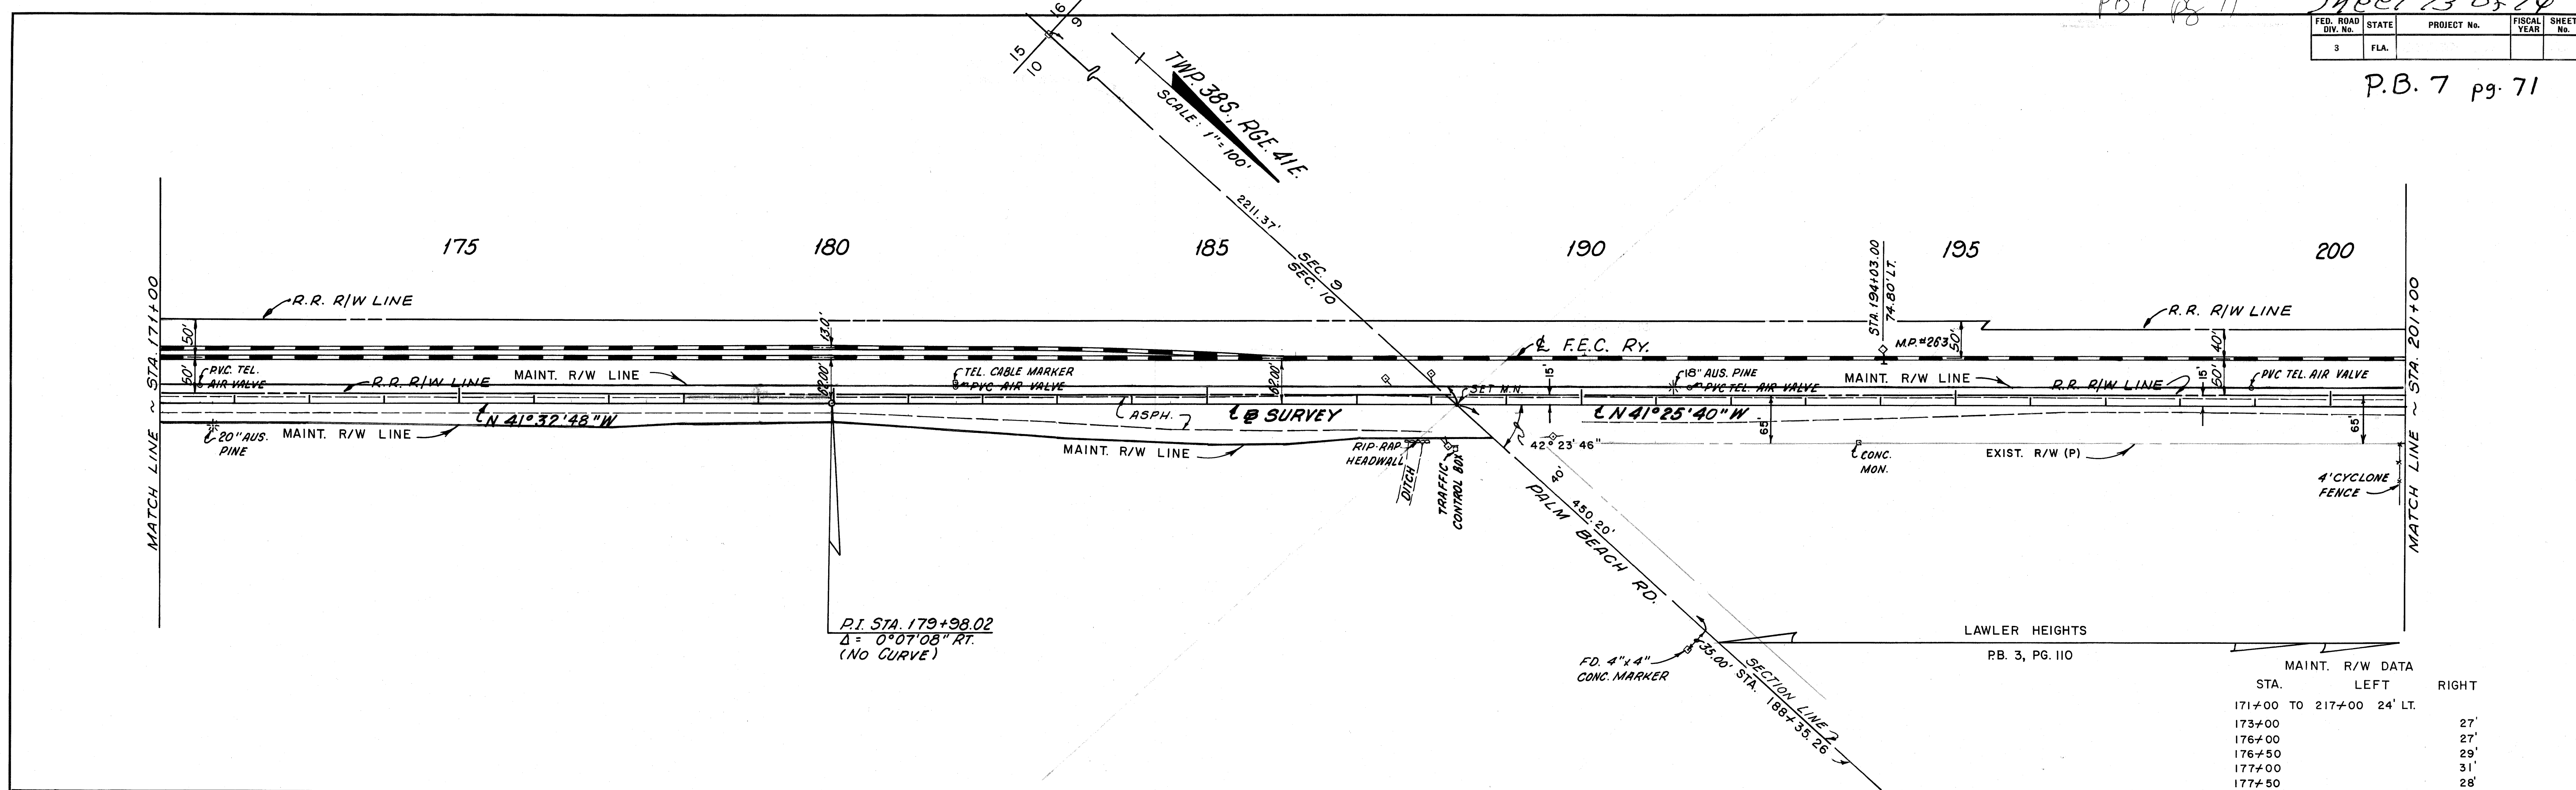


P.I. STA. 179+98.02
 $\Delta = 0^{\circ}07'08''$ RT.
 (NO CURVE)

CURVE DATA
 P.I. = STA. 219+19.99
 $\Delta = 42^{\circ}18'12''$ LT.
 $D = 27^{\circ}57'56''$
 $T = 79.27'$
 $L = 151.27'$
 $R = 204.88'$
 P.C. = STA. 218+40.72
 P.T. = STA. 219+91.99

CURVE DATA
 P.I. = STA. 221+10.53
 $\Delta = 42^{\circ}17'46''$ RT.
 $D = 32^{\circ}34'43''$
 $T = 68.03'$
 $L = 129.82'$
 $R = 175.87'$
 P.C. = STA. 220+42.50
 P.T. = STA. 221+72.32

MAINT. R/W DATA

STA.	LEFT	RIGHT
171+00 TO 217+00	24' LT.	
173+00		27'
176+50		27'
176+50		29'
177+00		31'
177+50		28'

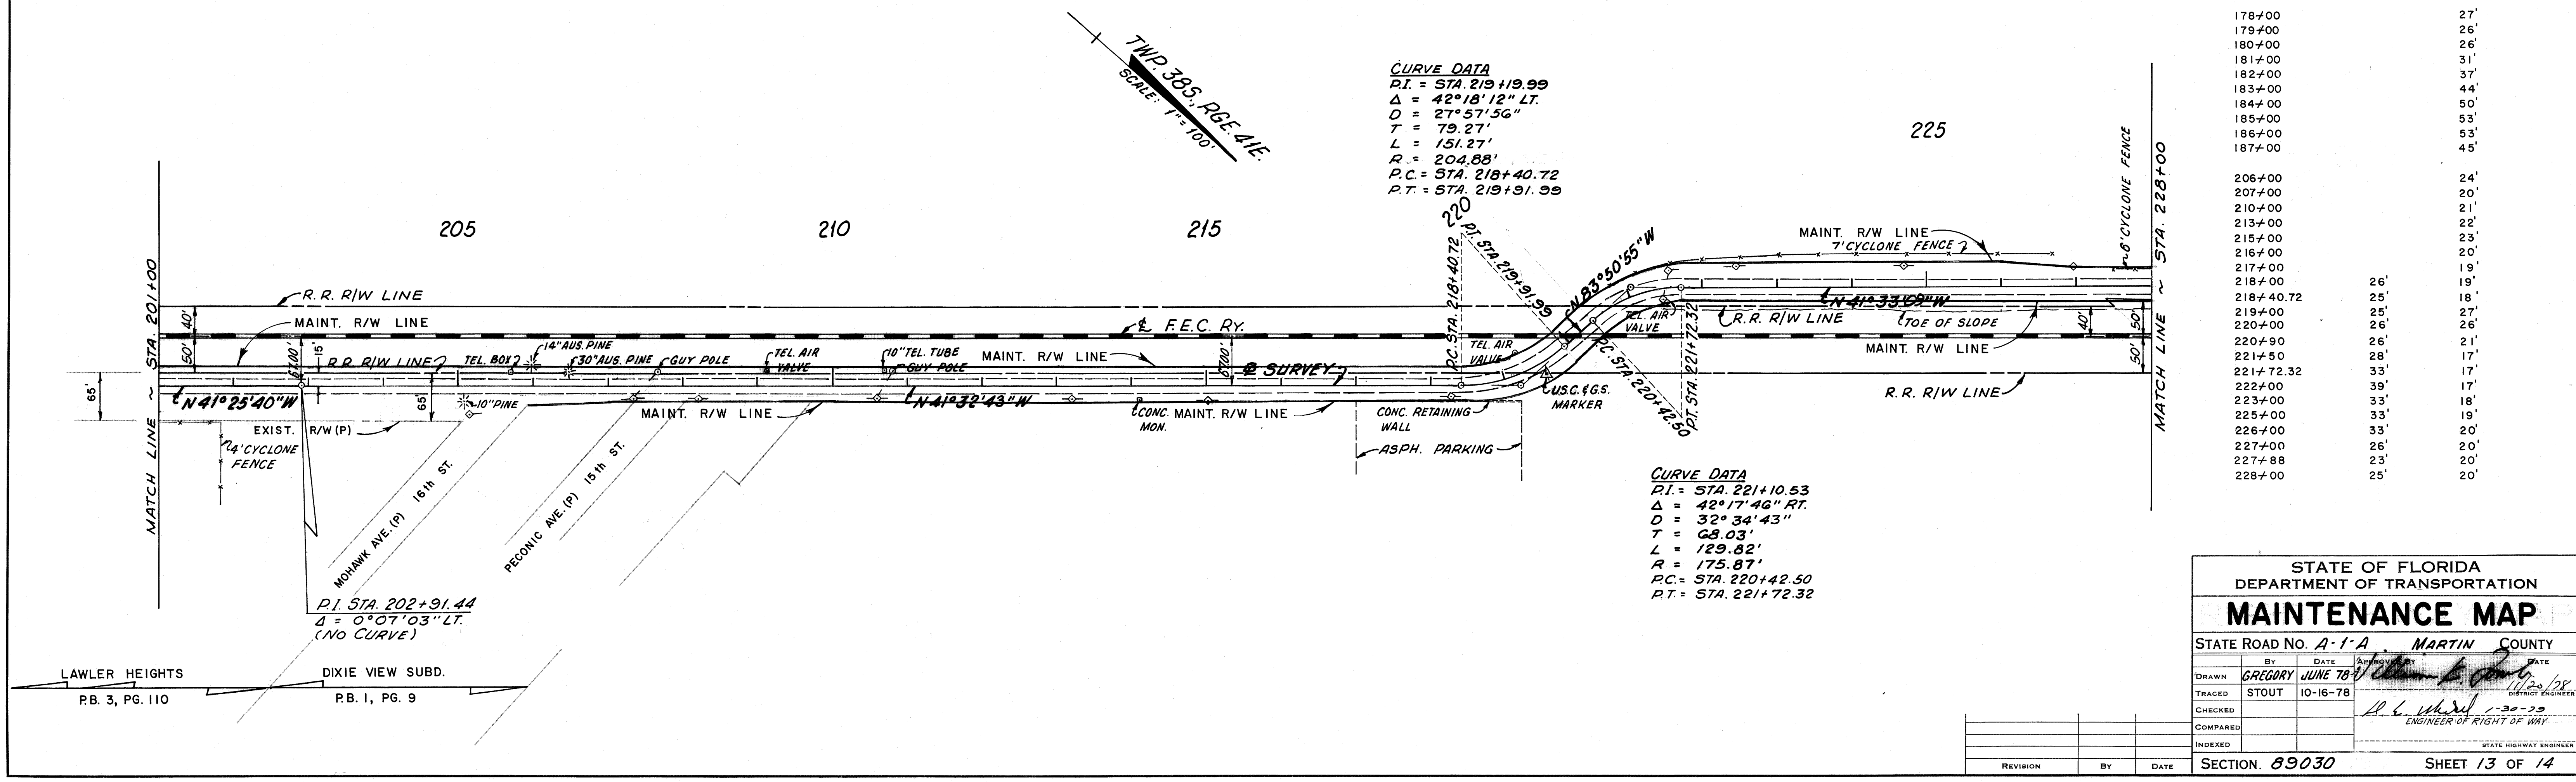

P.I. STA. 202+91.44
 $\Delta = 0^{\circ}07'03''$ LT.
 (NO CURVE)

STATE OF FLORIDA
 DEPARTMENT OF TRANSPORTATION
MAINTENANCE MAP

STATE ROAD No. A-1-A MARTIN COUNTY

DRAWN	GREGORY	DATE	JUNE 78	BY		DATE	
TRACED	STOUT	DATE	10-16-78	CHECKED		DATE	
COMPARED				INDEXED			

SECTION. 89030 SHEET 13 OF 14