

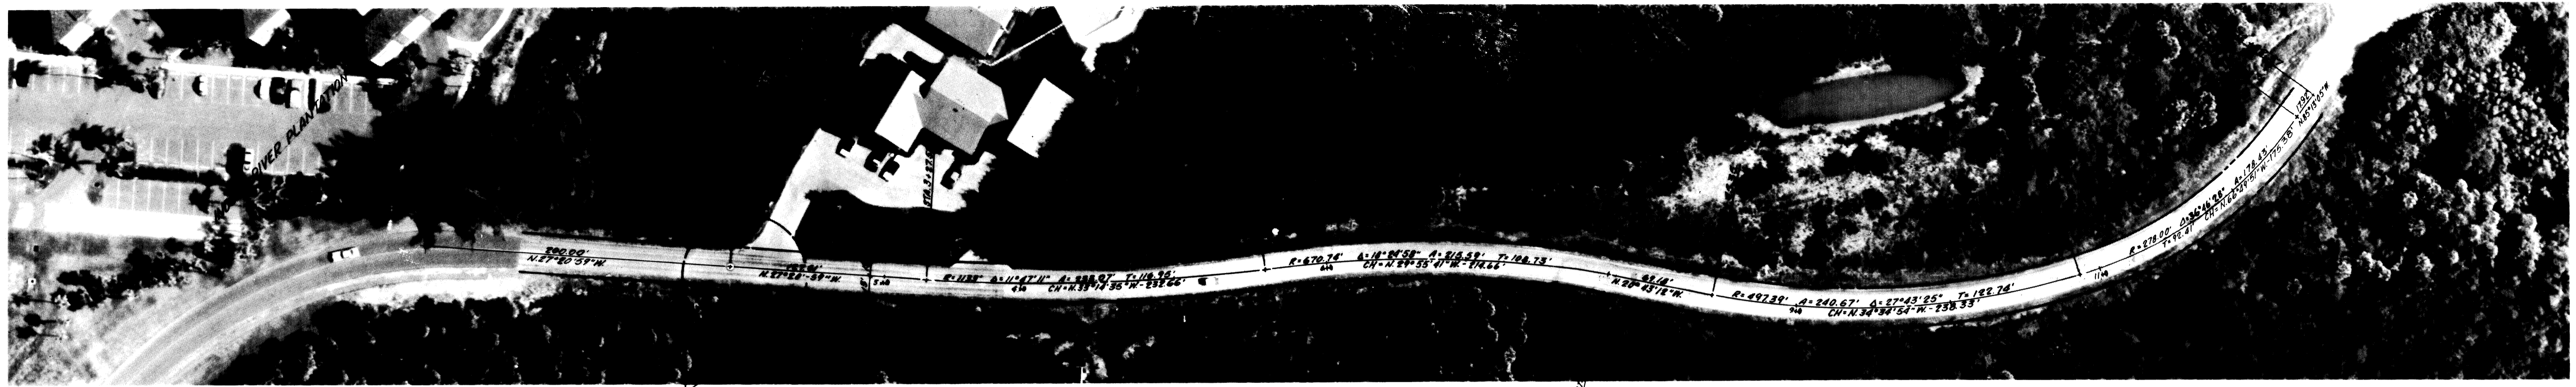


SEC. 5 & 8, TWP. 38S., RNG. 42 E.
 SEC. 31 & 32, TWP. 37 S., RNG. 42 E.

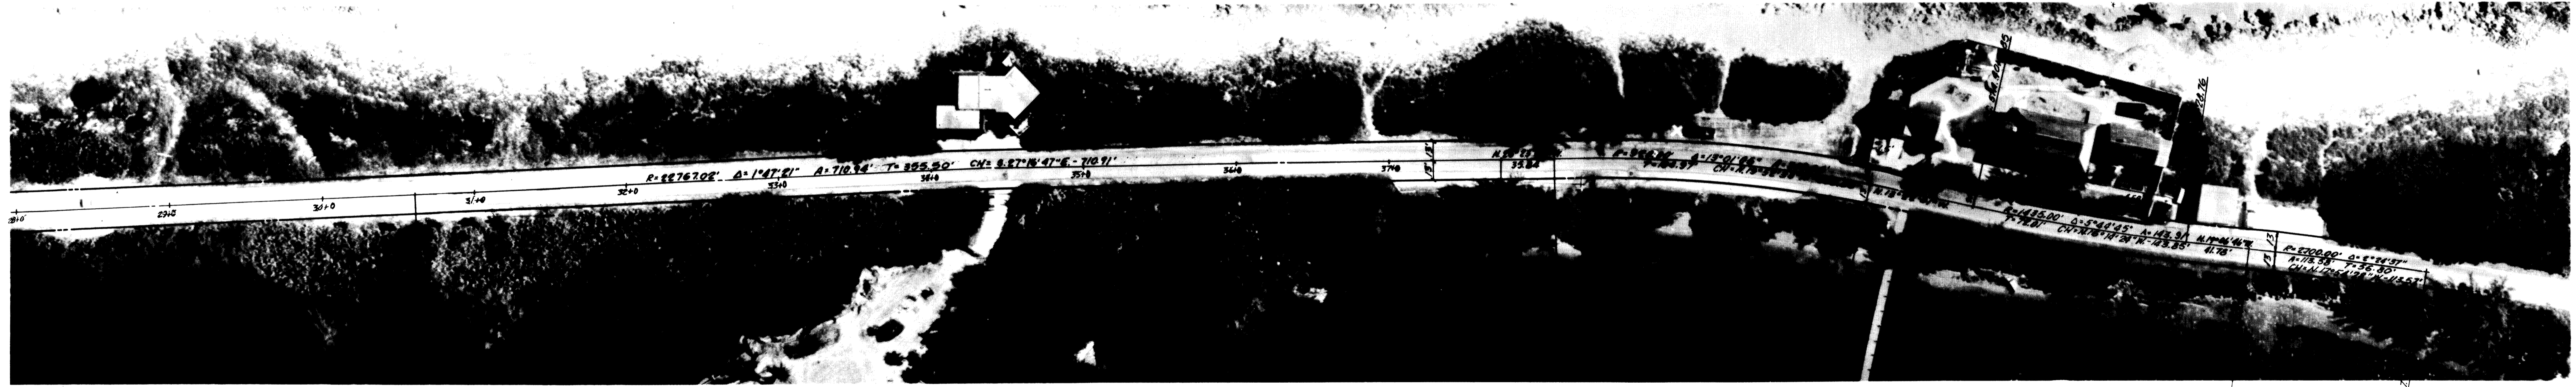

SEE DETAIL A
 SHEET 3

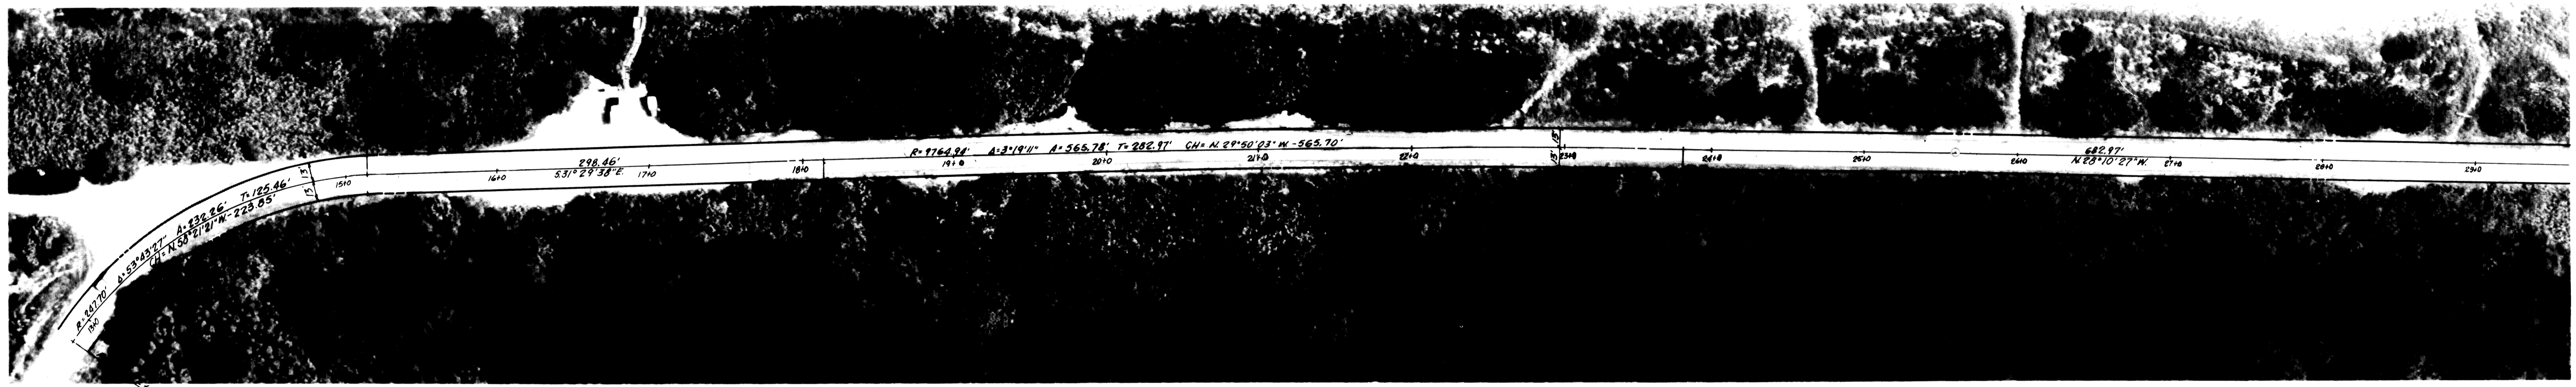

MACARTHUR BLVD. MARTIN CO. FLORIDA	RIGHT-OF-WAY MAINTENANCE MAP	FIELD:	LINDAHL, BROWNING & FERRARI, INC. CONSULTING ENGINEERS, PLANNERS & SURVEYORS 426 INDIANTOWN ROAD P. O. BOX 727 JUPITER, FLORIDA 33458 951 COLORADO AVENUE SUITE 410 STUART, FLORIDA 33494
		DRAWN BY: LC	
		CHECKED BY:	SCALE: 1" = 50' DR. NO. SHEET 2 OF 4
		DATE: MAR 1979	
		JOB NO. 78-594	SEAL
		REVISION	