
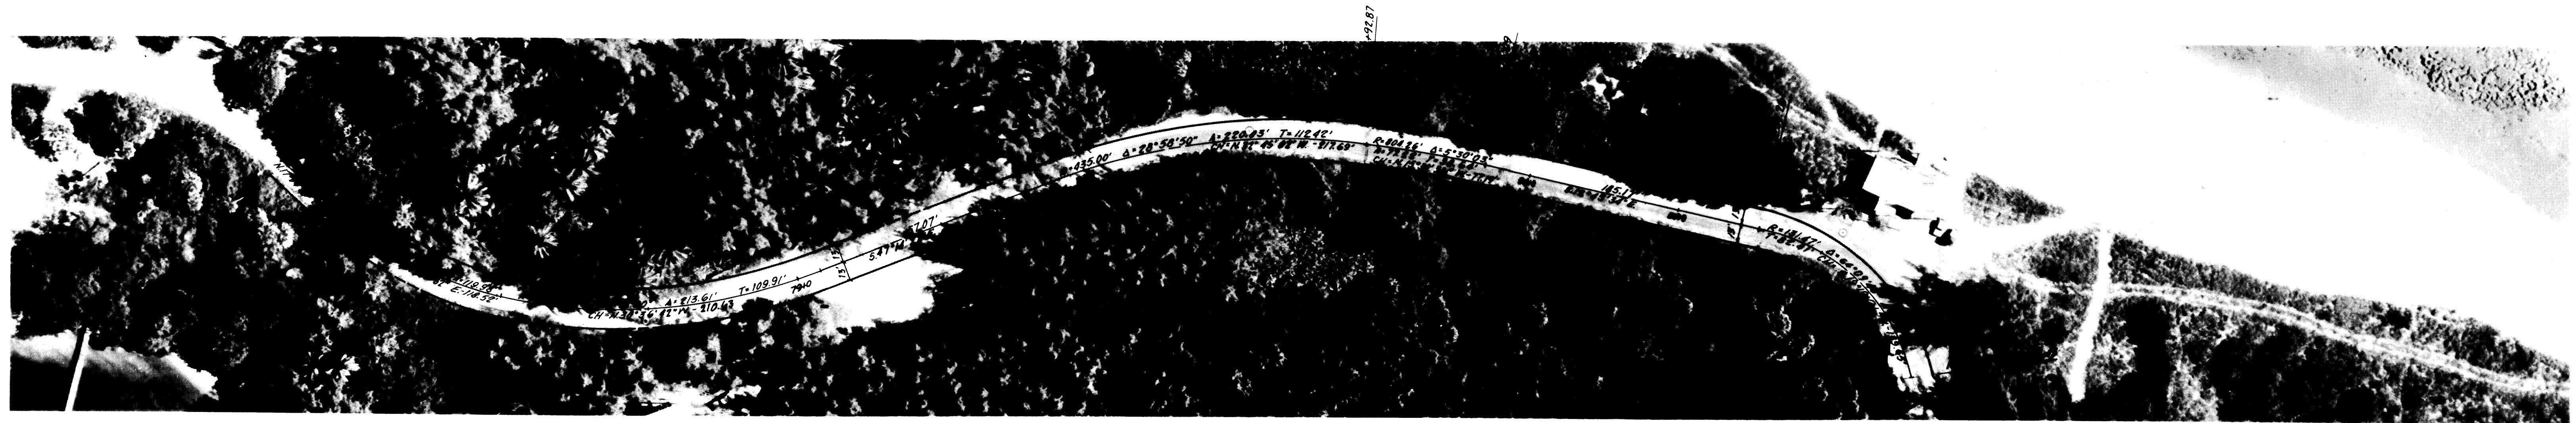
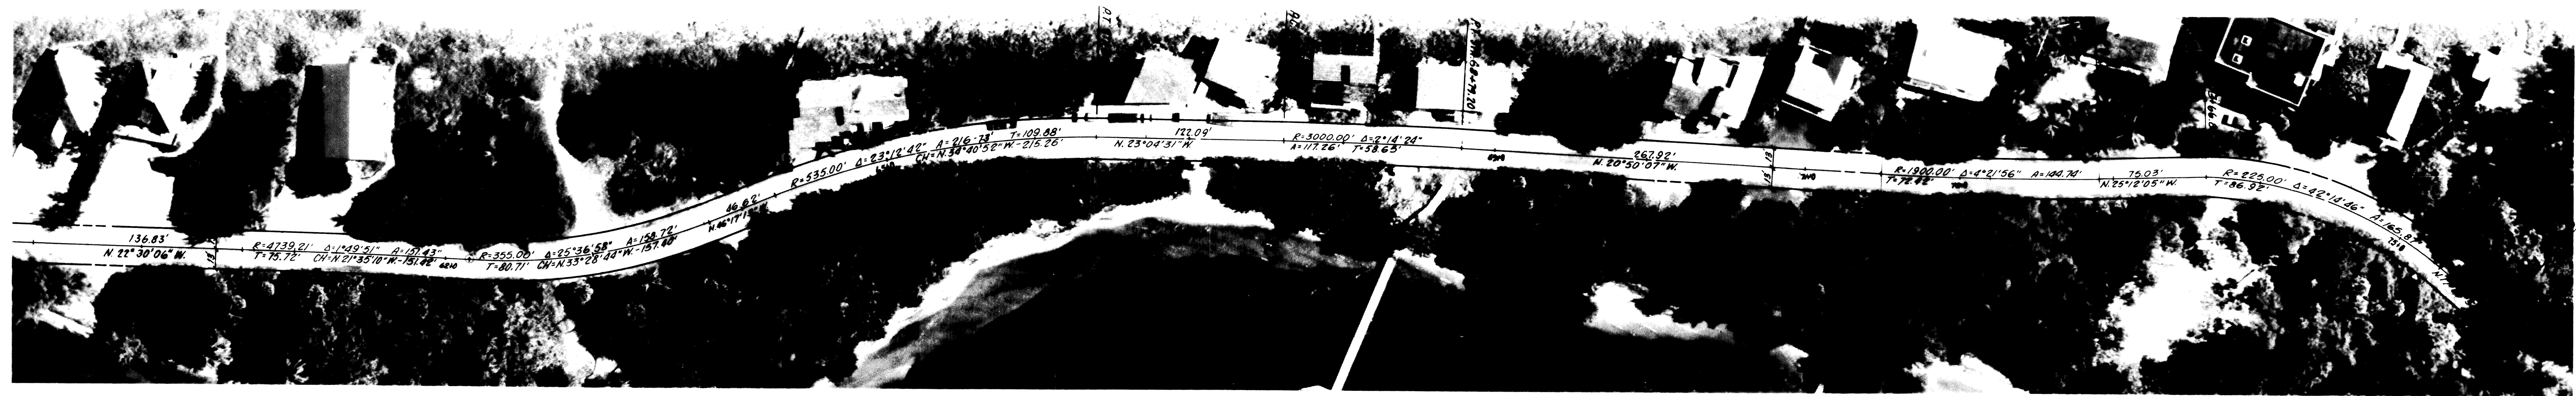


P.B. 7 84

SEC. 5 & 8, TNSP. 33 S, RING. 42 E.

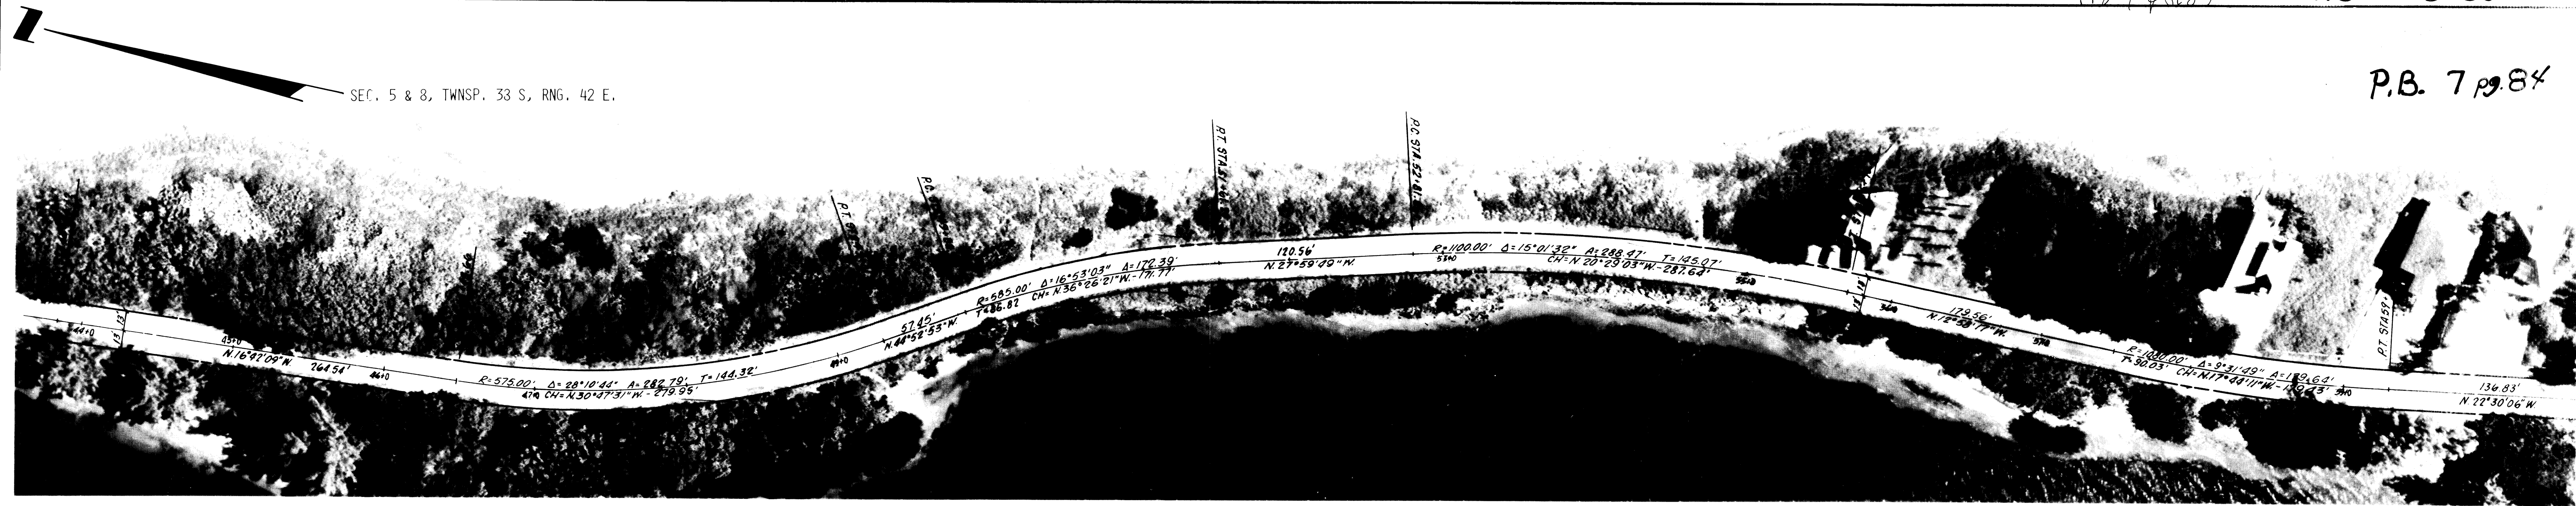

MACARTHUR BLVD.
MARTIN CO. FLORIDA

RIGHT-OF-WAY
MAINTENANCE MAP

DATE	BY	DESCRIPTION

FIELD:	
DRAWN BY:	LC
CHECKED BY:	
DATE:	MAR 1979
JOB NO.:	78-594

LINDAHL, BROWNING & FERRARI, INC.
CONSULTING ENGINEERS, PLANNERS & SURVEYORS
426 INDIANTOWN ROAD P. O. BOX 727 JUPITER, FLORIDA 33458
951 COLORADO AVENUE SUITE 410 STUART, FLORIDA 33404
SCALE: 1" = 50' DR. NO. SHEET 3 OF 4