



PLAT OF

P.B. 7 pg-91

JOE'S POINT

SHEET 3 OF 4 SHEETS

HUTCHEON ENGINEERS INCORPORATED
Civil Engineers and Land Surveyors
Belle Glade Stuart West Palm Beach
January 1979

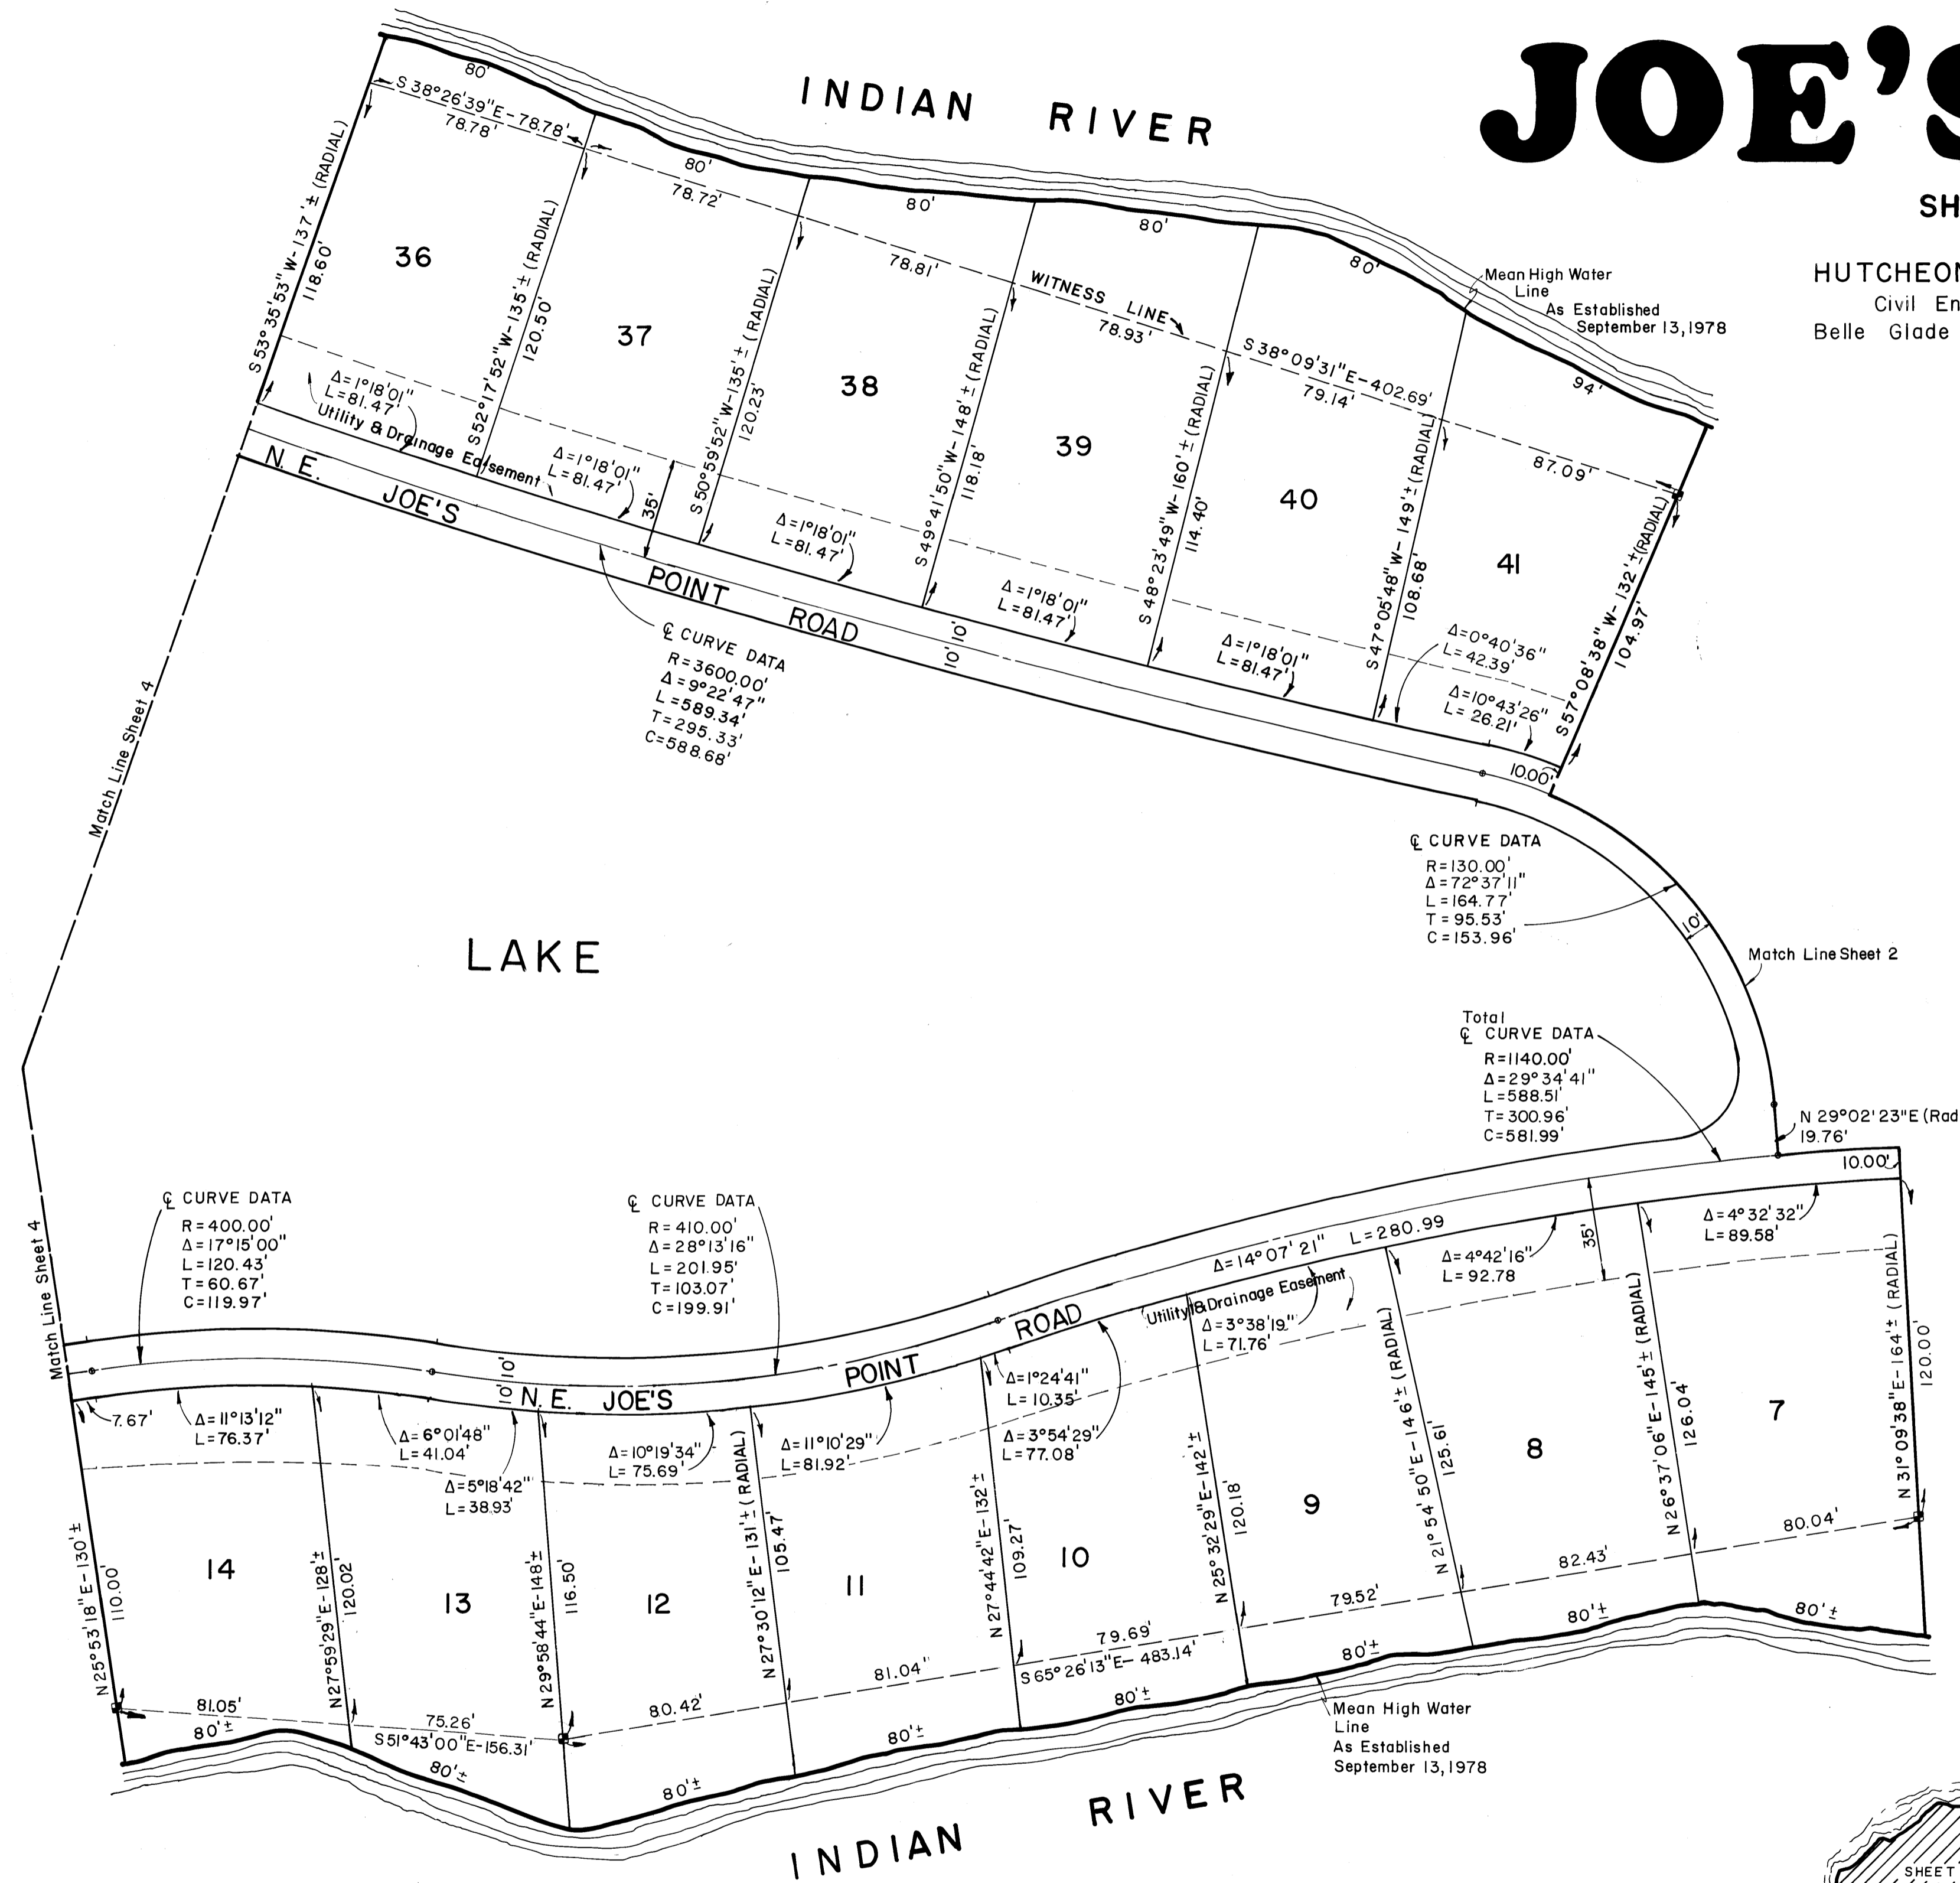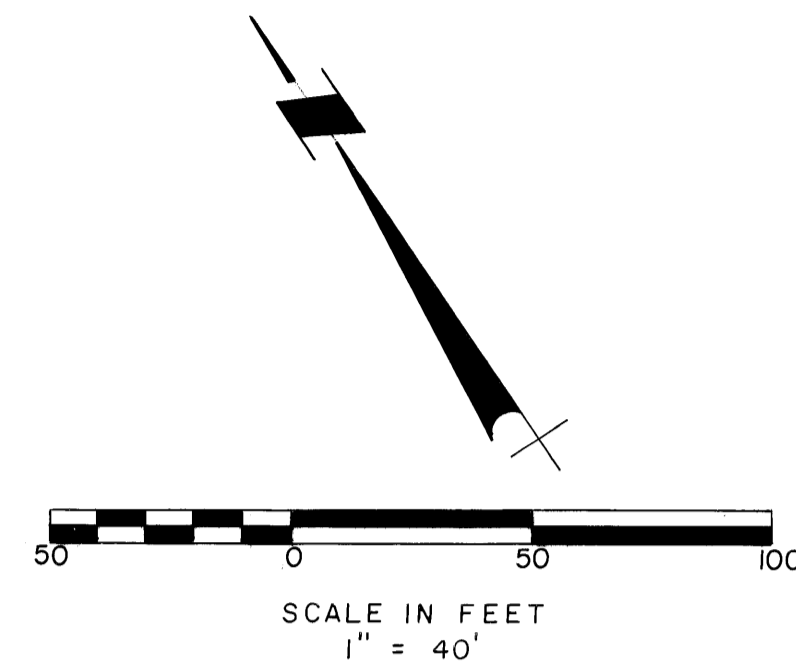


☉ CURVE DATA
R=130.00'
Δ=72°37'11"
L=164.77'
T=95.53'
C=153.96'

Total
☉ CURVE DATA
R=1140.00'
Δ=29°34'41"
L=588.51'
T=300.96'
C=581.99'

☉ CURVE DATA
R=400.00'
Δ=17°15'00"
L=120.43'
T=60.67'
C=119.97'

☉ CURVE DATA
R=410.00'
Δ=28°13'16"
L=201.95'
T=103.07'
C=199.91'

LEGEND
○ Indicates Permanent Control Point
⊕ Indicates P.R.M. to be set after all fill is in place.

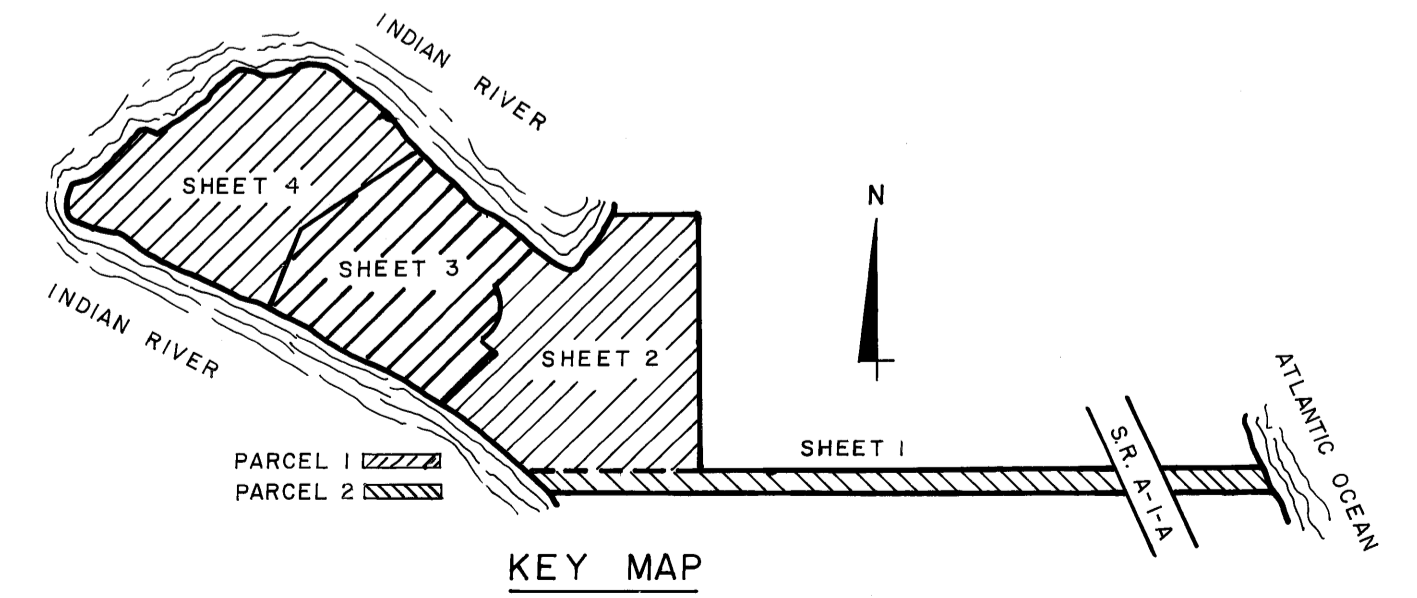

KEY MAP