CRANE

RACQUET CLUB CREEK

Section 12, Township 38 South, Range 40 East, Martin County, Florida

FOUR PHASE

I, LOUISE V. ISAACS, CLERK OF THE CIRCUIT COURT OF MARTIN COUNTY, FLORIDA, HEREBY CERTIFY THAT THIS PLAT WAS FILED FOR RECORD IN PLAT BOOK _______, PAGE ________, MARTIN COUNTY FLORIDA, PUBLIC RECORDS, THIS _______, 1979 LOUISE V. ISAACS, CLERK

FILE NO.

CIRCUIT COURT MARTIN COUNTY , FLORIDA BY: DEPUTY CLERK

NOTES I. There shall be no lot splits except to create 2. Access to all lots to be from internal road system

3. Bearings are referenced to TRUE NORTH.

Scale AUGUST, 1979 100 75 50 25 0 LEGEND Permanent Reference Monument o = Permanent Control Point

NORTH

1. STREETS: THE STREETS SHOWN ON THIS PLAT OF CRANE CREEK RACQUET CLUB PHASE FOUR ARE HEREBY DECLARED TO BE PRIVATE STREETS AND ARE DEDICATED TO THE CRANE CREEK PROPERTY OWNER'S ASSOCIATION, INC. FOR THE USE OF THE OWNERS OF LOTS IN CRANE CREEK RACQUET CLUB. THE BOARD OF COUNTY COMMISSIONER'S OF MARTIN COUNTY, SHALL BEAR NO RESPONSIBILITY, DUTY OR LIABILITY REGARDING SUCH STREETS.

GENESIS HOLDINGS, INC. A FLORIDA CORPORATION, BY AND THROUGH

CERTIFICATION OF OWNERSHIP AND DEDICATION

s.s.

ITS UNDERSIGNED OFFICERS, DOES HEREBY CERTIFY THAT IT IS THE

OWNER OF THE PROPERTY DESCRIBED HEREON AND DOES HEREBY DEDICATE

STATE OF FLORIDA

AS FOLLOWS:

COUNTY OF PALM BEACH

- 2. UTILITY EASEMENTS: THE UTILITY EASEMENTS SHOWN ON THIS PLAT OF CRANE CREEK RACQUET CLUB PHASE FOUR MAY BE USED FOR UTILITY PURPOSES BY ANY UTILITY COMPANY IN COMPLIANCE WITH SUCH ORDINANCES AND REGULATIONS AS MAY BE ADOPTED FROM TIME TO TIME BY THE BOARD OF COUNTY COMMISSIONERS OF MARTIN COUNTY.
- 3. DRAINAGE EASEMENTS: THE DRAINAGE EASEMENTS SHOWN ON THIS PLAT OF CRANE CREEK RACQUET CLUB PHASE FOUR MAY BE USED FOR DRAINAGE PURPOSES IN COMPLIANCE WITH SUCH ORDINANCES AND REGULATIONS AS MAY BE ADOPTED FROM TIME TO TIME BY THE BOARD OF COUNTY COMMISSIONERS OF MARTIN COUNTY. CRANE CREEK PROPERTY OWNER'S ASSOCIATION, INC. SHALL BEAR RESPONSIBILITY TO MAINTAIN SAID DRAINAGE EASEMENTS.
- 4. THE LAKE SHOWN ON THIS PLAT OF CRANE CREEK RACQUET CLUB PHASE FOUR IS HEREBY DEDICATED TO THE CRANE CREEK PROPERTY OWNER'S ASSOCIATION, INC. THE BOARD OF COUNTY COMMISSIONERS OF MARTIN COUNTY, SHALL BEAR NO RESPONSI-BILITY, DUTY OR LIABILITY REGARDING SUCH LAKE.
- 5. THE PRESERVATION ZONE AS SHOWN ON THIS PLAT OF CRANE CREEK RACQUET CLUB PHASE FOUR, SHALL REMAIN FREE OF ALTERATIONS AND STRUCTURES EXCEPT FOR EROSION CONTROL OR ACCESS AS APPROVED BY THE BOARD OF COUNTY COMMISSIONERS OF MARTIN COUNTY.

SIGNED AND SEALED THIS 21 DAY OF AUGUST, 1979, ON BEHALF OF SAID CORPORATION BY ITS PRESIDENT AND ATTESTED TO BY ITS SECRETARY.

PRESIDENT

ACKNOWLEDGEMENT

STATE OF FLORIDA

COUNTY OF PALM BEACH S.S.

BEFORE ME, THE UNDERSIGNED NOTARY PUBLIC, PERSONALLY APPEARED PETER D. CUMMINGS AND WYN POPE, TO ME WELL KNOWN TO BE THE PRESIDENT AND SECRETARY, RESPECTIVELY, OF GENESIS HOLDINGS, INC., A FLORIDA CORPORATION, AND THEY ACKNOWLEDGED THAT THEY EXECUTED SUCH INSTRUMENT AS SUCH OFFICERS OF SAID CORPORATION.

WITNESS, MY HAND AND OFFICIAL SEAL THIS 25 DAY OF

AULUST , 1979.

MY COMMISSION EXPIRES: MARCH 31, 1982

STATE OF FLORIDA AT LARGE

NOTARY PUBLIC STATE OF FLORIDA AT LARGE

MY COMMISSION EXPIRES MARCH 31, 1982 BONDED THRU MAYNARD BONDING AGENCY

TITLE CERTIFICATION

STATE OF FLORIDA

COUNTY OF PALM BEACH I, PETER VAN ANDEL, A MEMBER OF THE FLORIDA BAR, HEREBY CERTIFY THAT AS OF 30th DAY OF September, 1979:

OF MARTIN COUNTY, FLORIDA.

- 1. APPARENT RECORD TITLE TO THE LAND DESCRIBED AND SHOWN ON THIS PLAT IS IN THE NAME OF THE PERSON (S), CORPORATION, OR OTHER ENTITY EXECUTING THE DEDICATION
- 2. ALL RECORDED MORTGAGES NOT SATISFIED OR RELEASED OF RECORD ENCUMBERING THE LAND DESCRIBED HEREON ARE AS

MORTGAGE DATED JUNE 11, 1979, FROM GENESIS HOLDINGS, INC. AND SOUTH FLORIDA LAND, INC., BOTH FLORIDA CORPORATIONS, TO THE TORONTO-DOMINION BANK, A BANK CHARTERED UNDER THE BANK ACT OF CANADA, RECORDED IN OFFICIAL RECORD BOOK 473, PAGE 152, PUBLIC RECORDS

DATED THIS 10 th DAY OF October


251 SOUTH COUNTY ROAD PALM BEACH, FLA. 33480 COUNTY APPROVAL

STATE OF FLORIDA COUNTY OF MARTIN

THIS PLAT IS HEREBY APPROVED BY THE UNDERSIGNED ON

THE DATE OR DATES INDICATED: COUNTY ATTORNEY

ATTEST: Souise V. Asaacs By Chalette Byrky IC

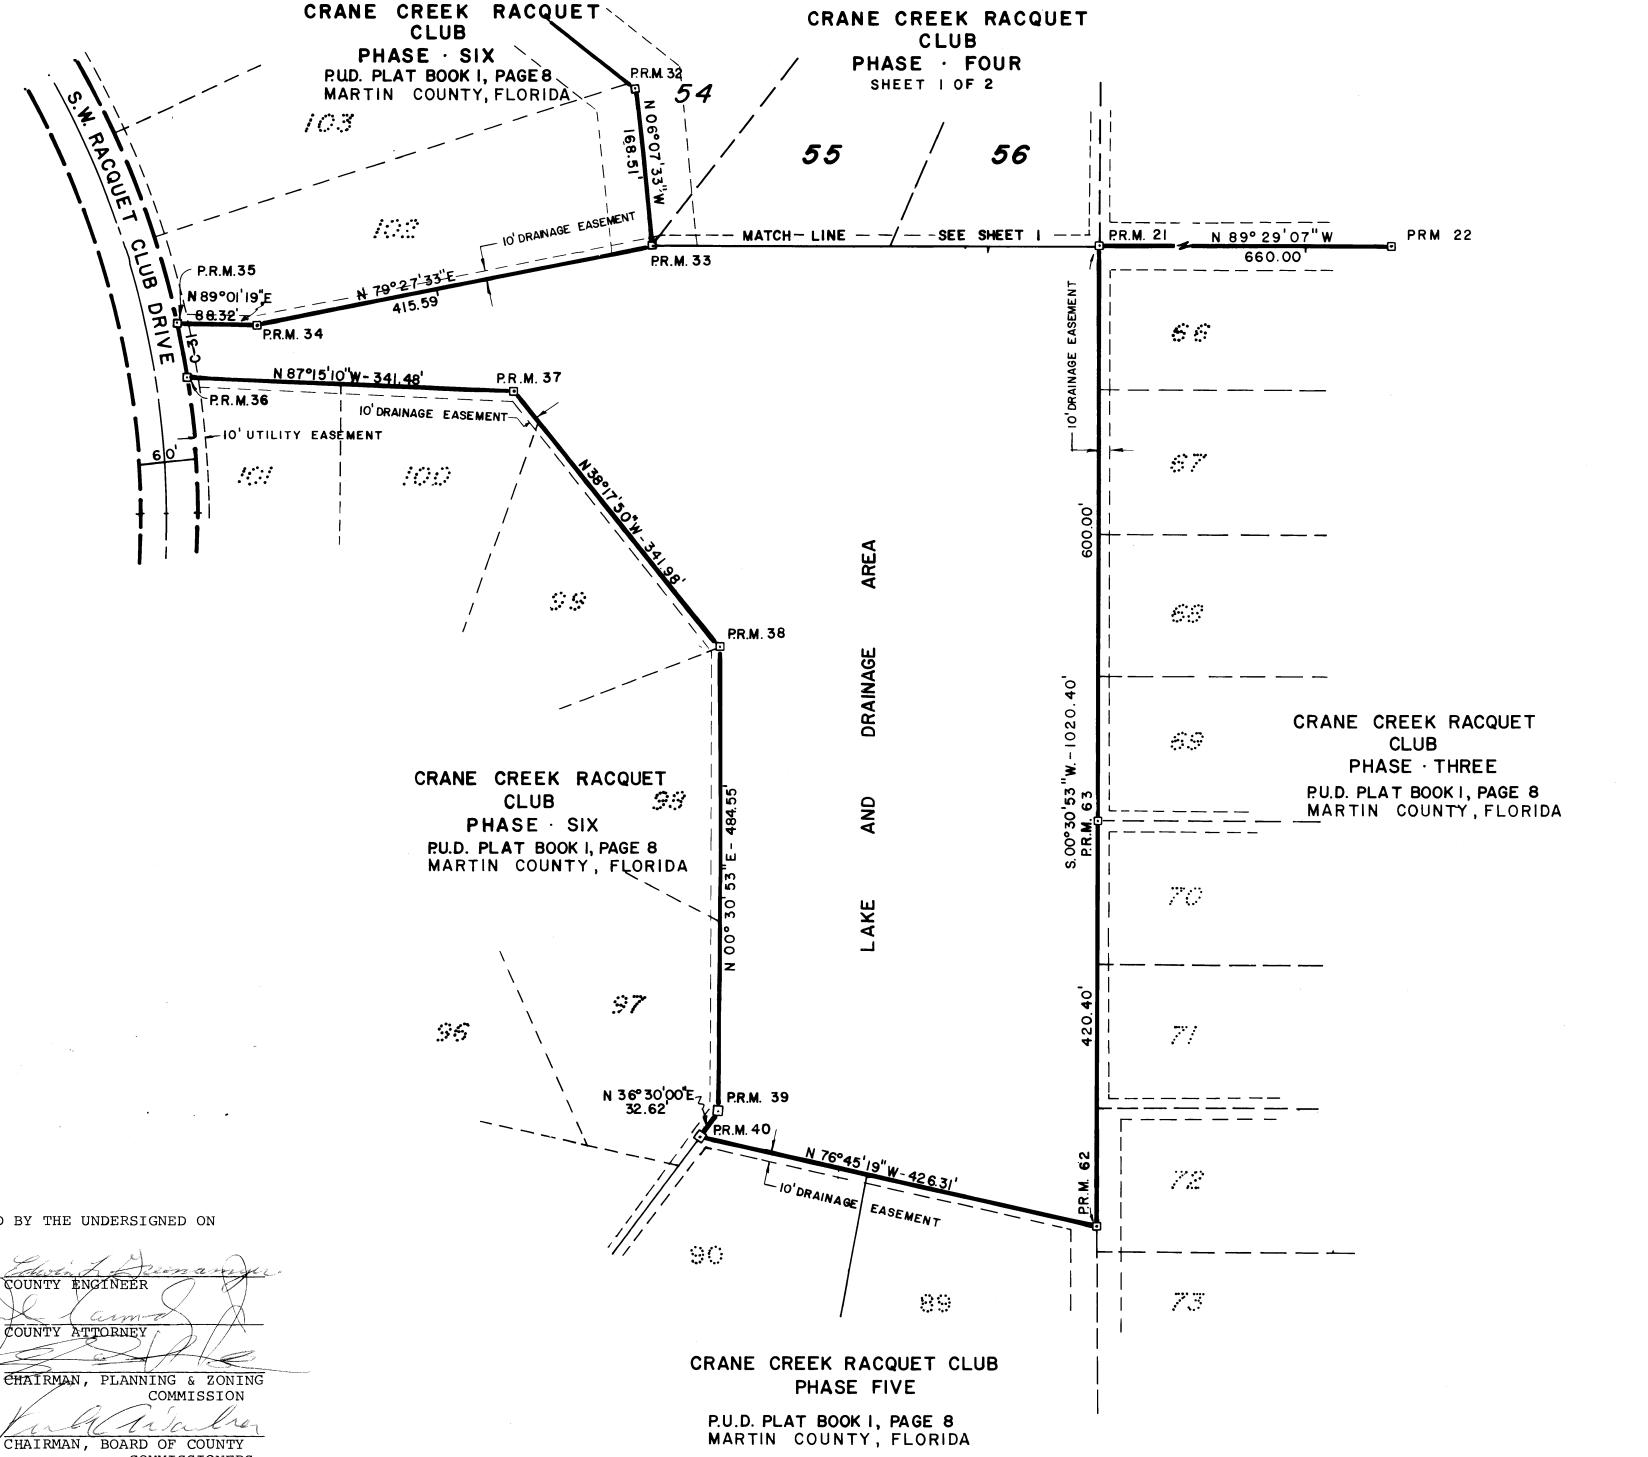

SHEET 2 OF 2