
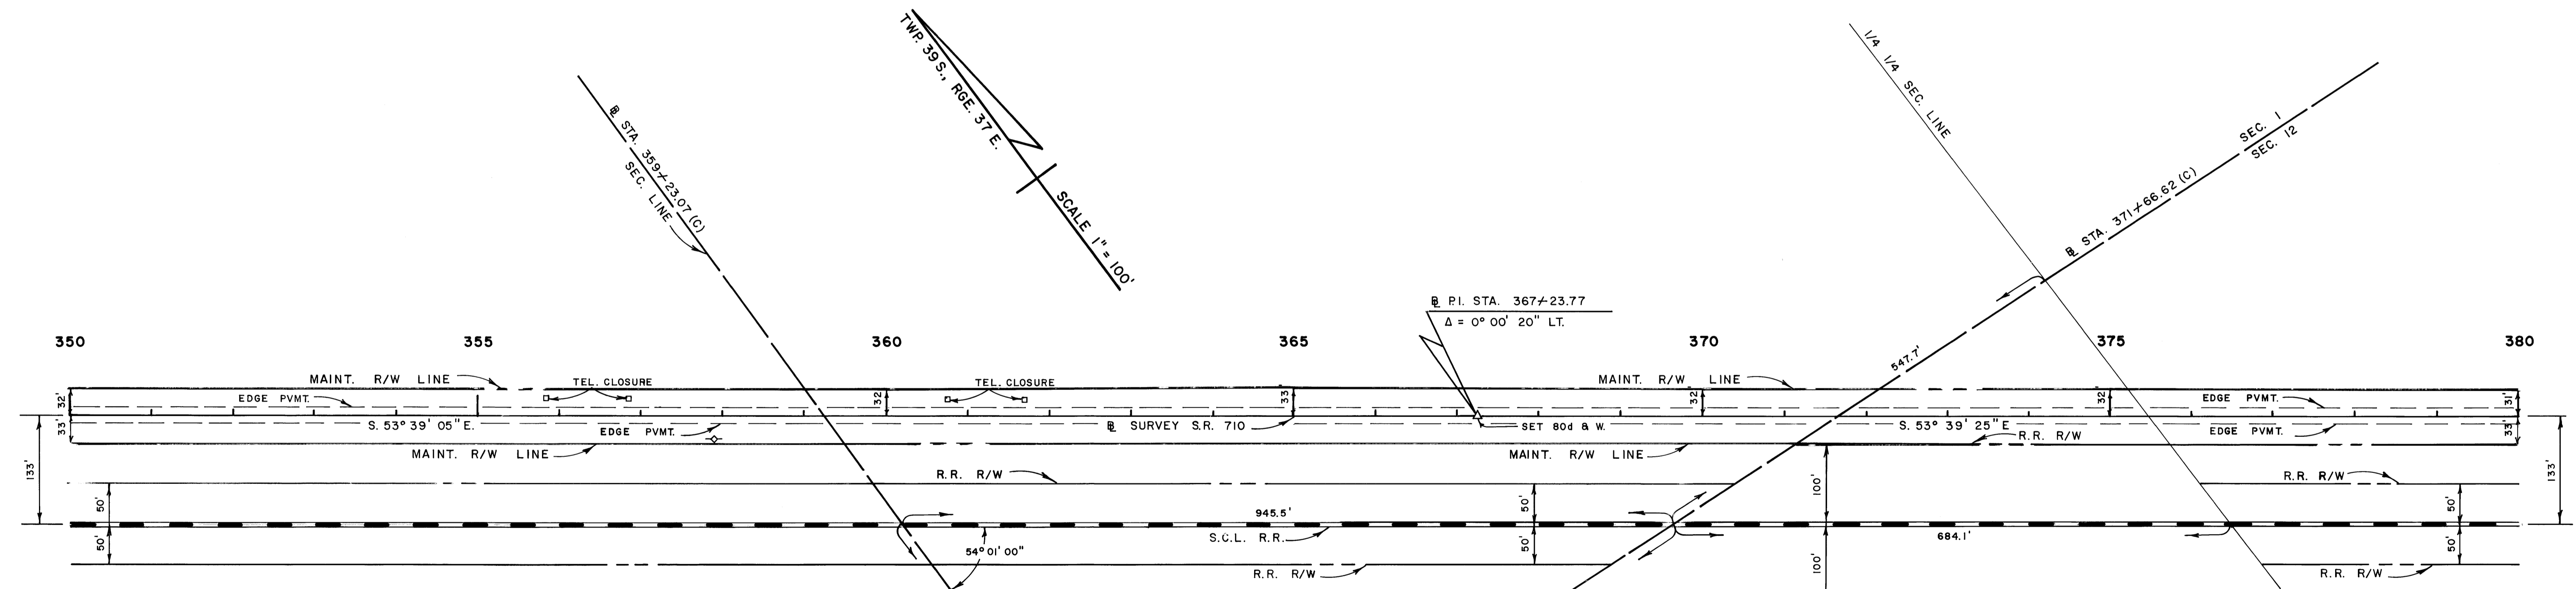


TWP. 39 S., RGE. 37 E.  
 SCALE 1" = 100'  
 SEC. 2

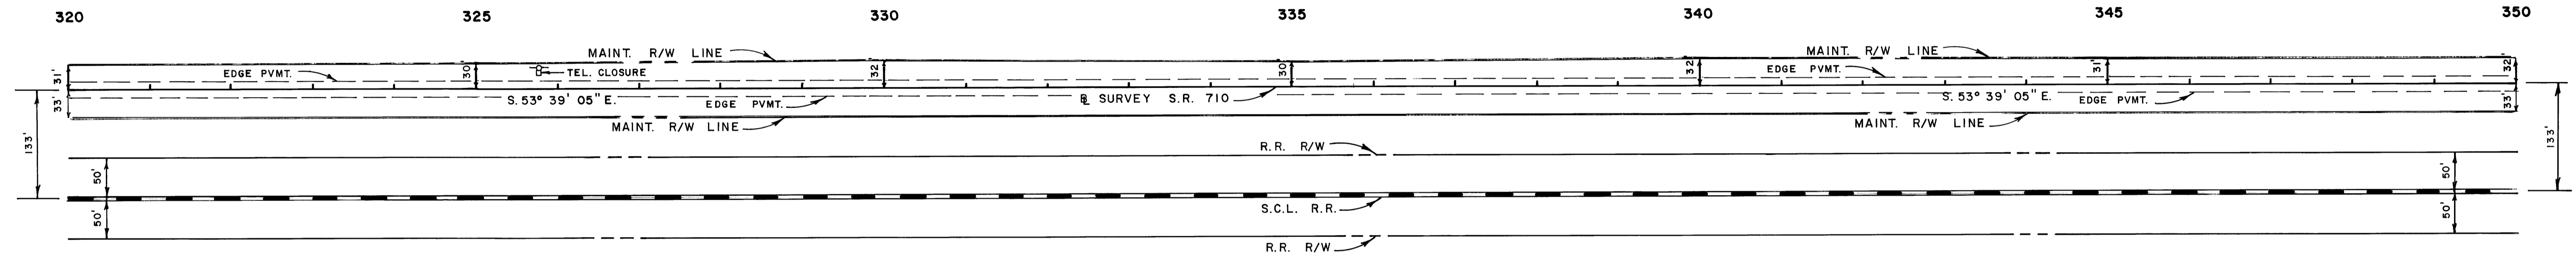

STATE OF FLORIDA  
 DEPARTMENT OF TRANSPORTATION  
**MAINTENANCE MAP**

STATE ROAD No. 710      MARTIN COUNTY

DRAWN	BY	DATE	APPROVED BY	DATE
STOUT	STOUT	APR. 76	<i>William E. Smith</i>	
CHECKED	STOUT	JUL. 76	<i>D. S. Wade</i>	DISTRICT ENGINEER
COMPARED				ENGINEER OF RIGHT OF WAY
INDEXED				

SECTION 89070-2515      SHEET 2 OF 10  
 B.I. NO. 416146